

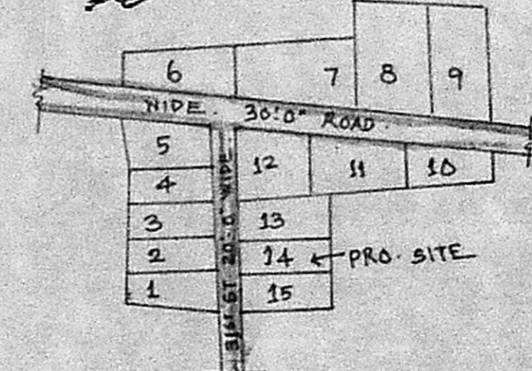


PLAN SHOWING THE PROPOSED CONSTRUCTION OF RESIDENTIAL BUILDING IN  
 S. NO:- 712, PLOT NO:- 14, 31<sup>ST</sup> STREET, "SIVA SAKTHI NAGAR, THIRUMULLAINVOYAL VILLAGE,  
 AVADI TOWNSHIP LIMIT.


SCALE: 1" = 8'-0"

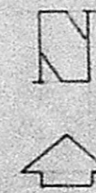


KEY PLAN NOT TO SCALE

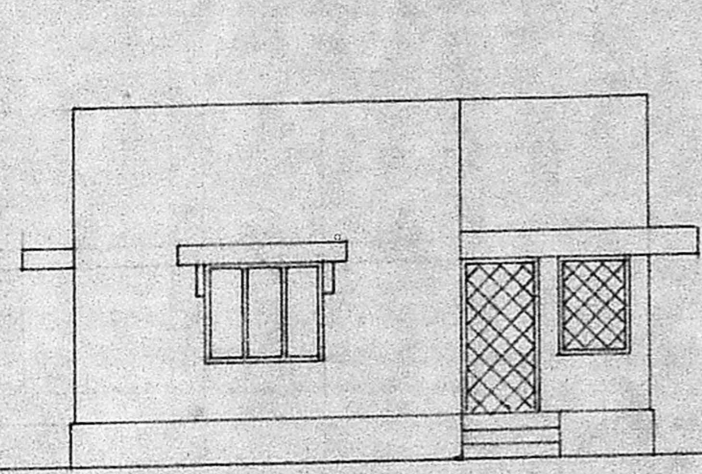

FRONT ELEVATION

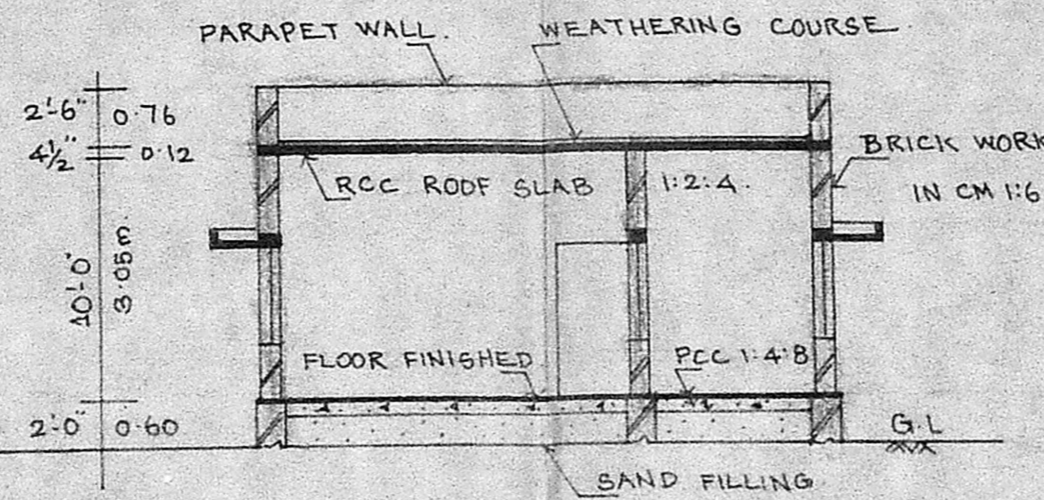


SECTION ON SS

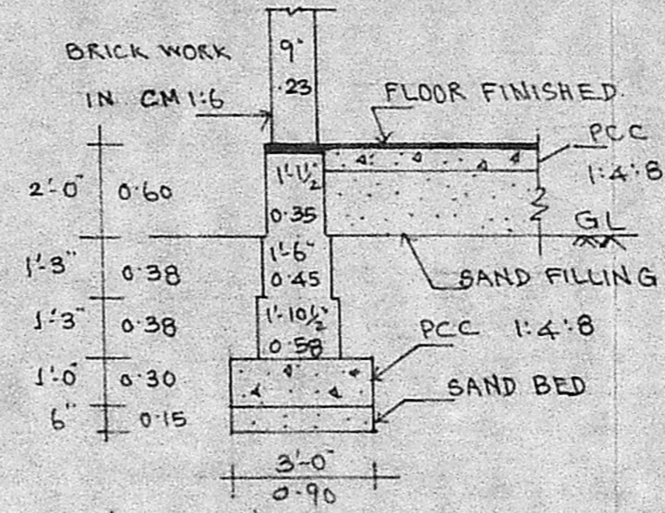

FOUNDATION DETAILS SCALE: 1" = 4'-0"

INDEX

1. BOUNDARY.
2. PROPOSED.
3. ROAD OR STREET.

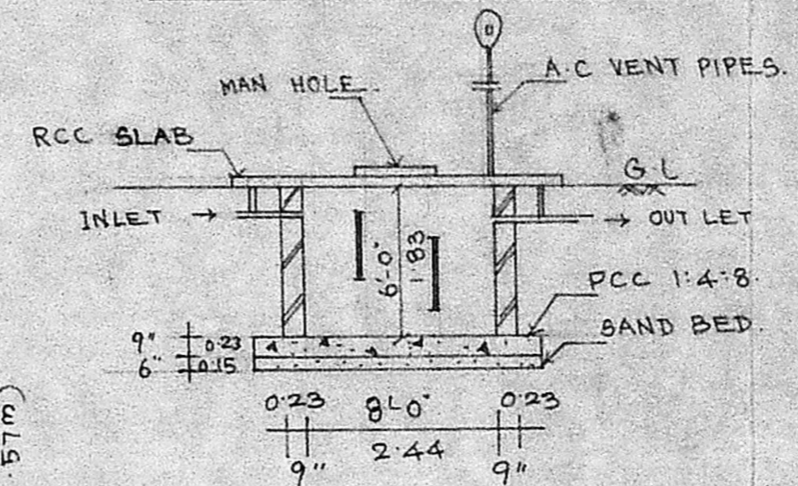


SECTION OF SEPTIC TANK

**JOINERY**


1.	DOOR	D	3'-3" x 6'-6"	1.00 x 1.98 m.
2.	- DO -	D <sub>1</sub>	3'-0" x 6'-6"	0.90 x 1.98 m.
3.	- DO -	D <sub>2</sub>	2'-6" x 6'-0"	0.76 x 1.83 m.
4.	OPENING	OP	3'-0" x 6'-6"	0.90 x 1.98 m.
5.	GRILL GATE.	G.G	3'-0" x 6'-6"	0.90 x 1.98 m.
6.	WINDOW	W	5'-0" x 4'-0"	1.53 x 1.22 m.
7.	- DO -	W <sub>1</sub>	4'-0" x 4'-0"	1.22 x 1.22 m.
8.	- DO -	W <sub>2</sub>	3'-0" x 4'-0"	0.90 x 1.22 m.
9.	- DO -	W <sub>3</sub>	1'-0" x 4'-0"	0.30 x 1.22 m.
10.	VENTILATOR	V	3'-0" x 2'-0"	0.90 x 0.60 m.
11.	GRILL	G	5'-0" x 4'-0"	1.53 x 1.22 m.
12.	- DO -	G <sub>1</sub>	3'-0" x 4'-0"	0.90 x 1.22 m.

**EXTEND.**

	SQ. FT.	SQ. MT.
1. PLOT AREA.	1652.00	153.62
2. PRO. PLINTH AREA.	732.00	68.00
3. TOTAL CARPET AREA.	552.00	51.33

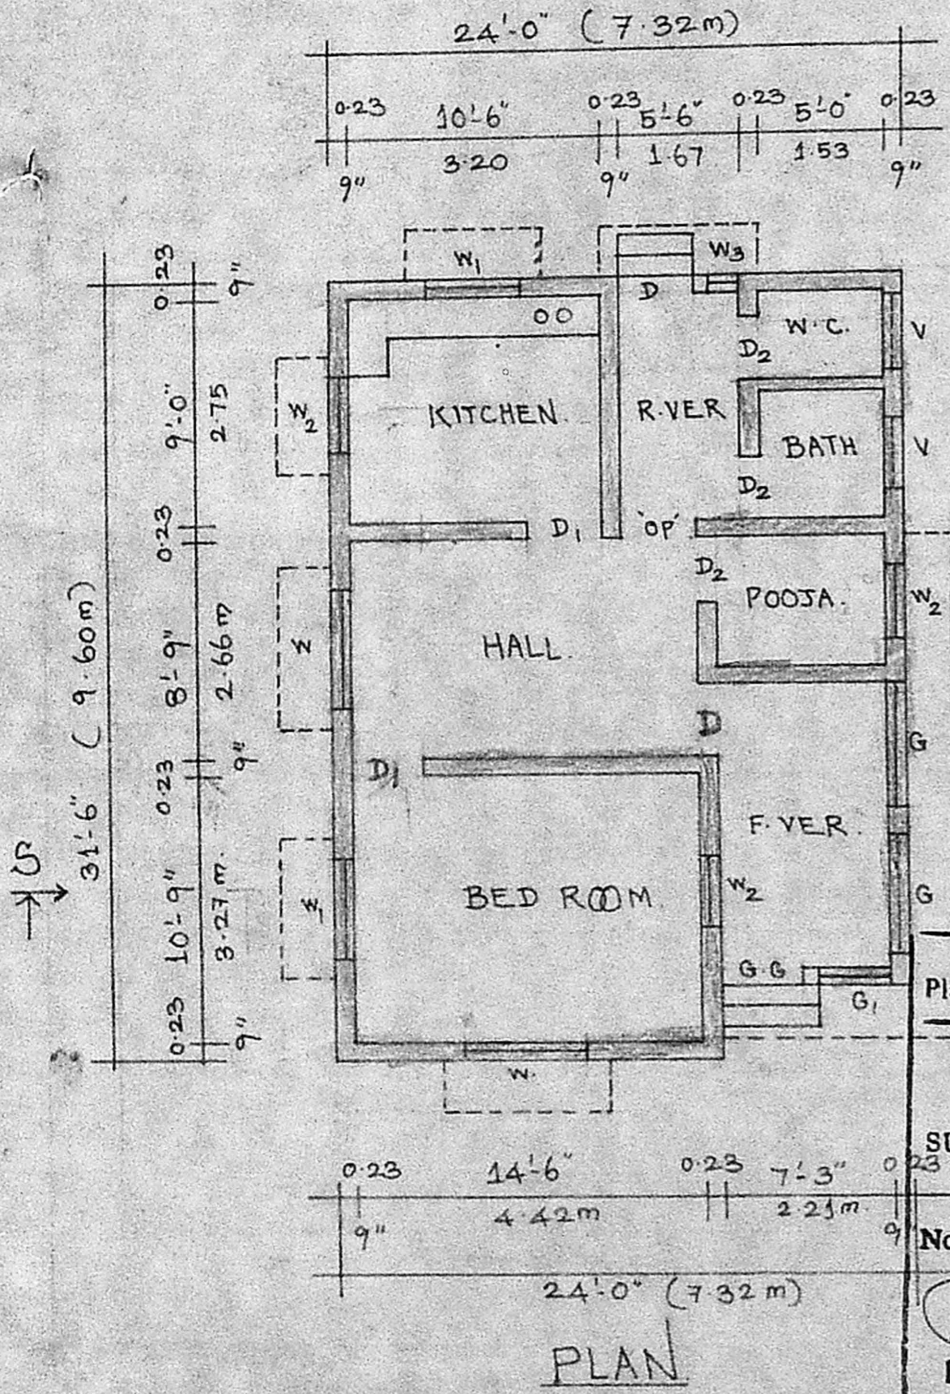


PLAN

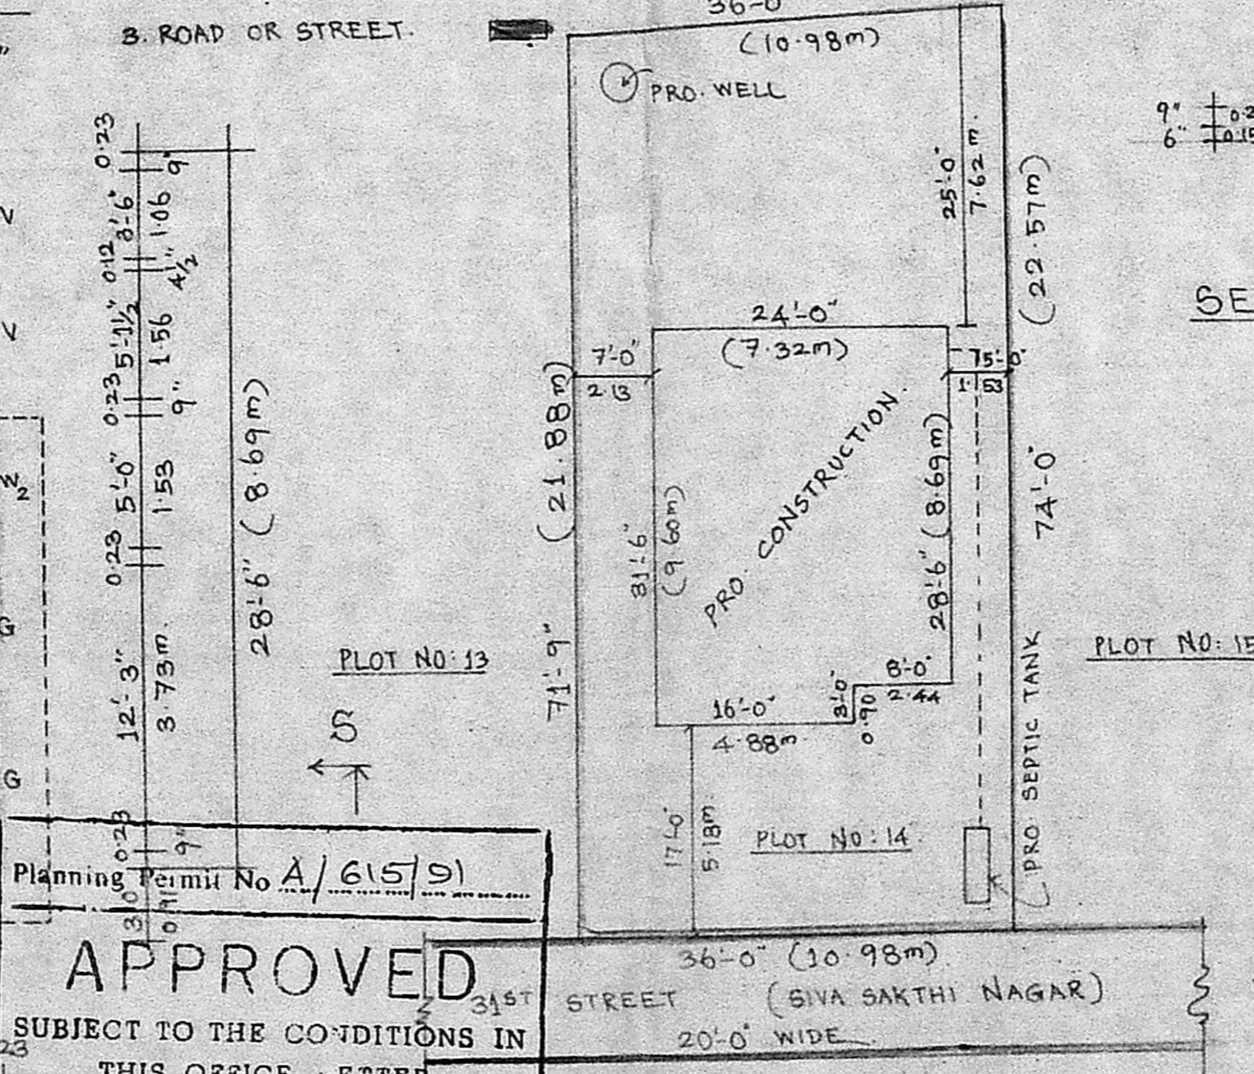

SITE PLAN

SCALE: 1" = 16'-0"

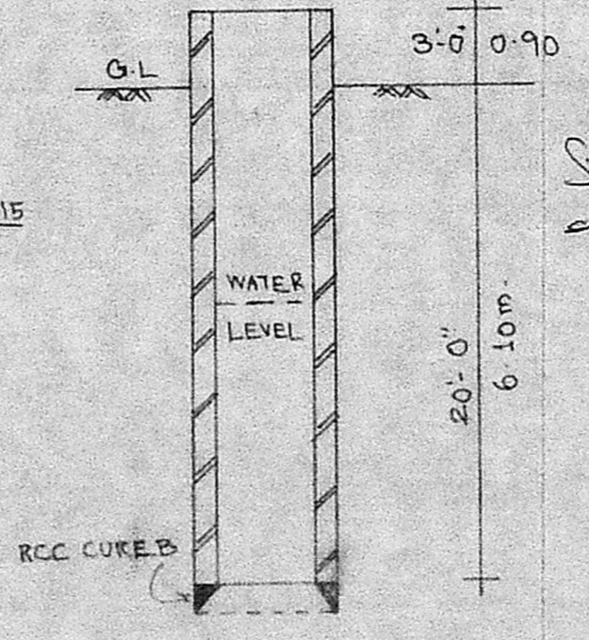

SECTION OF WELL

Planning Permit No A/615/91

**APPROVED**

SUBJECT TO THE CONDITIONS IN THIS OFFICE LETTER.

No. A3/3043/91 Date 3/5/91

*Paul D... ..*

FOR MEMBER SECRETARY  
 MADRAS METROPOLITAN  
 DEVELOPMENT AUTHORITY  
 MADRAS 600 034

Southern  
 A3/3043/91  
 M. Hemavathy  
 OWNER - TMTY. M. HEMAVATHY

*M. Venugopal*

M. VENUGOPAL  
 ABB (Rtd)  
 CONSULTING CIVIL ENGINEER  
 LICENSE SURVEYOR CLASS I  
 CORPORATION OF MADRAS

3, NEELAKURUN STREET  
 NUNGAMBAKKAM LAK AREA  
 MADRAS-600 034

LICENCED SURVEYOR.