


Note: Change of plot no 19. The correct Pld No 30

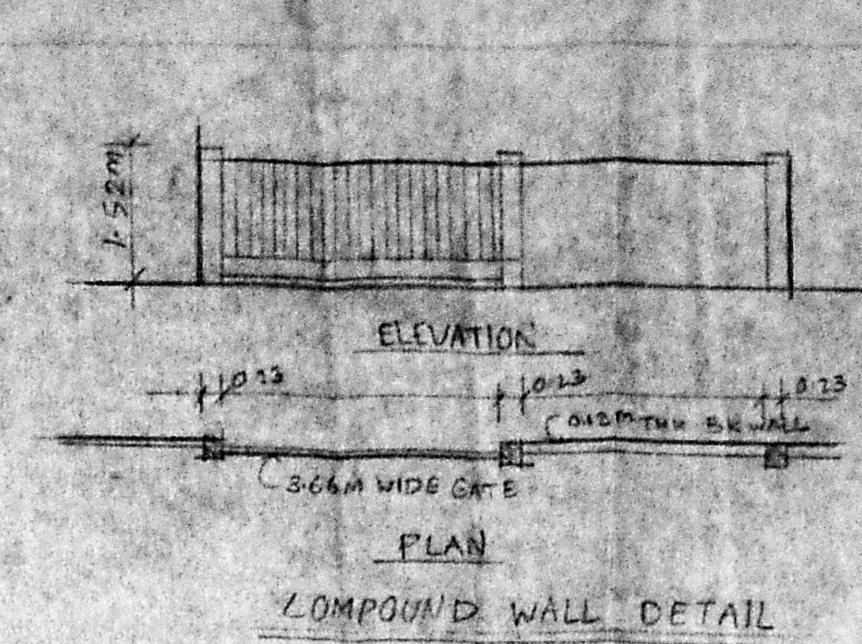

PLAN SHOWING THE PROPOSED CONSTRUCTION OF R.C.C. ROOF BUILDING AT PLOT NO 30 S. NO 239 240 OF 38 PORUR VILLAGE SAIDAPET TALUK.

- LEGEND
- MD - MAIN DOOR - 1.0X 2.13M
  - D - DOOR - 0.91X 2.13M
  - DI - DO - 0.76X 2.13M
  - W - WINDOW - 1.23X 1.37M
  - FW - FRENCH WINDOW - 1.38X 1.98M
  - WI - WINDOW - 1.83X 1.37M
  - KW - KITCHEN WINDOW - 1.22X 0.91M
  - V - VENTILATOR - 0.91X 0.61M

AREA STATEMENT  
PLOT EXTENT - 222.96 SQM  
CLINTH AREA  
GROUND FLOOR AREA - 92.00 SQM

- STRUCTURAL SPECIFICATIONS
1. ALL 0.23M THK BRICK WALLS ARE IN CM 1:5 AND ALL 0.12M THK BRICK WALLS ARE IN CM 1:5 AND IS REINFORCED WITH 6MM Ø RODS AT EVERY THIRD COURSE
  2. ALL R.C.C. ITEMS ARE IN M15 & 1:2:4
  3. P.C.C. IS 1:3:6 FOR FLOORING AND P.C.C. IS 1:5:10 FOR FOUNDATION.
  4. PLASTERING FOR CEILING IS CM 1:3 PLASTERING FOR WALLS IN CM 1:4

SCALE: 1:100 DATE: 26-12-90

SIGN. OF OWNER

LICENCED SURV. R. MOHAN RAO, D.C.E.  
LICENCED SURVEYOR.  
ALANDUR MUNICIPALITY.  
AMBATTUR TOWNSHIP.  
BRANCH OFFICE.  
NOORI PLANNERS.  
PLOT NO 30 S. NO 239 240 OF 38 PORUR VILLAGE SAIDAPET TALUK.  
MADRAS 600 008.

RAJ & PAL  
ARCHITECTS AND ENGINEERS  
NO. 15 BN ROAD  
T. NAGAR, MADRAS - 17

