



Proposed Residence in plot No 12 at survey No 124/7 of Parthasarathy nagar V.No 148 Oggiam Thuraippakkam Saidapet taluk Chengai-Anna dist. ( ST.Thomos Mount Panchayat Union) scale 1"=80' or 1:100

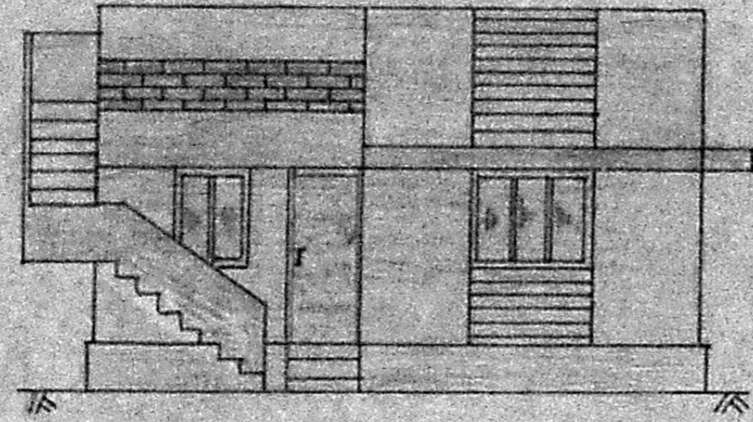

FRONT ELEVATION

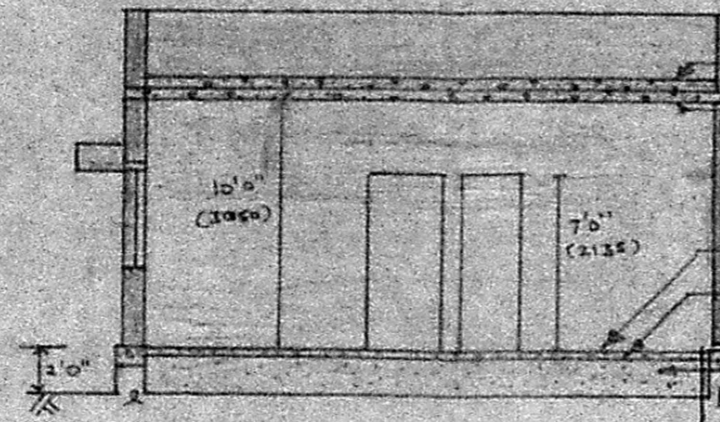

CROSS SECTION ON AB

PARRAPET WALL 3'0" HEIGHT  
 PRESSED TILES OVER W-C  
 ROOF SLAB IN R.C.C 1:2:4  
 BRICK WORK IN C.M 1:5  
 PLASTERING IN C.M 1:5 - 12mm tk  
 GREY MOSAIC FLOORING  
 P.C.C 1:5:10-40mm B.J - 3"tk  
 PLINTH BEAM 9"tk IN R.C.C 1:2:4  
 SAND FILLING


Planning Permit No. B/1408/91

APPROVED

SUBJECT TO THE CONDITIONS IN THIS OFFICE ORDER

No. A3/3553/91 24/6/91

FOR MEMBER SECRETARY  
 MADRAS METROPOLITAN  
 DEVELOPMENT AUTHORITY  
 MADRAS 600 003

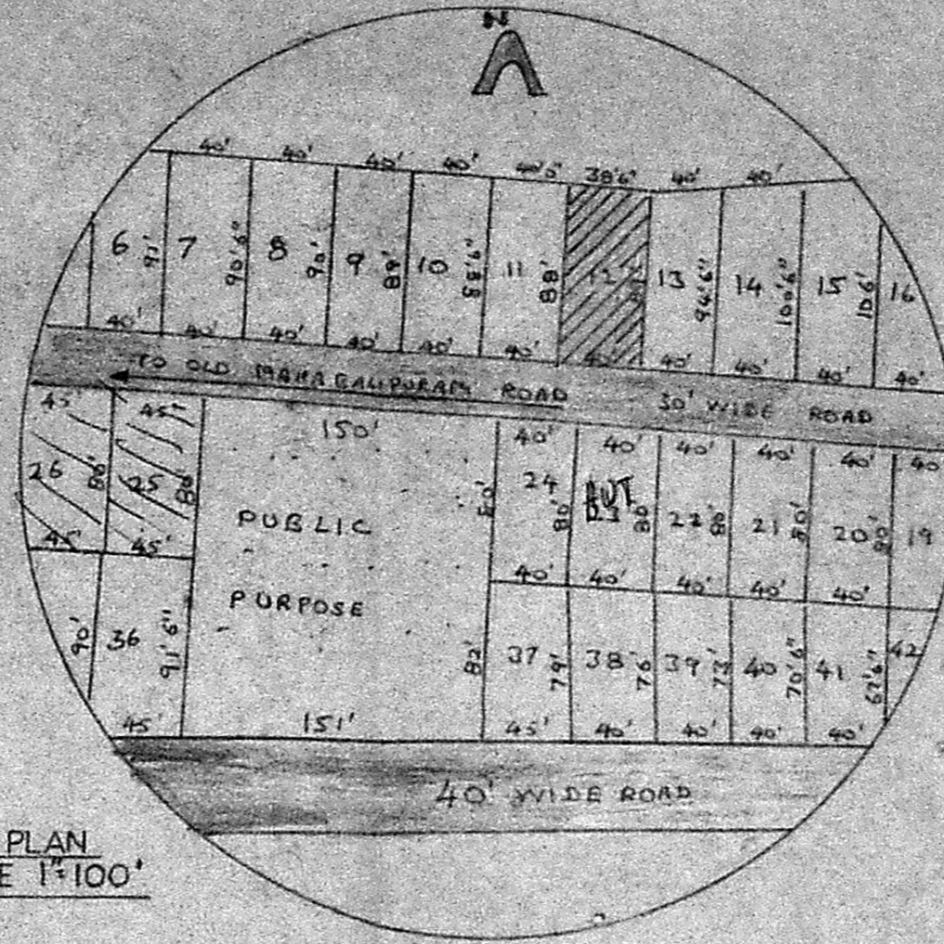


KEY PLAN SCALE 1"=100'

AREA DETAILS


PLOT AREA	3610 SFT (335.37 M <sup>2</sup> )
PLINTH AREA	750 SFT (69.68 M <sup>2</sup> )
VACANT AREA	2860 SF (265.69 M <sup>2</sup> )
- DO -	79.22 %

LEGEND



DOOR D1	3'0" X 7'0" (915 X 2135)
DOOR OPENING	- DO -
DOOR D2	2'6" X 7'0" (763 X 2135)
WINDOW W1	3'0" X 4'0" (915 X 1220)
W2	2'0" X 4'0" (610 X 1220)
W3	3'0" X 3'0" (915 X 915)
VENTILATOR V1	3'6" X 1'6" (1067 X 488)
V2	3'6" X 1'6" (1067 X 488)
ROAD	---
PROPOSED	---
BOUNDARY	---
SEWER LINE	---

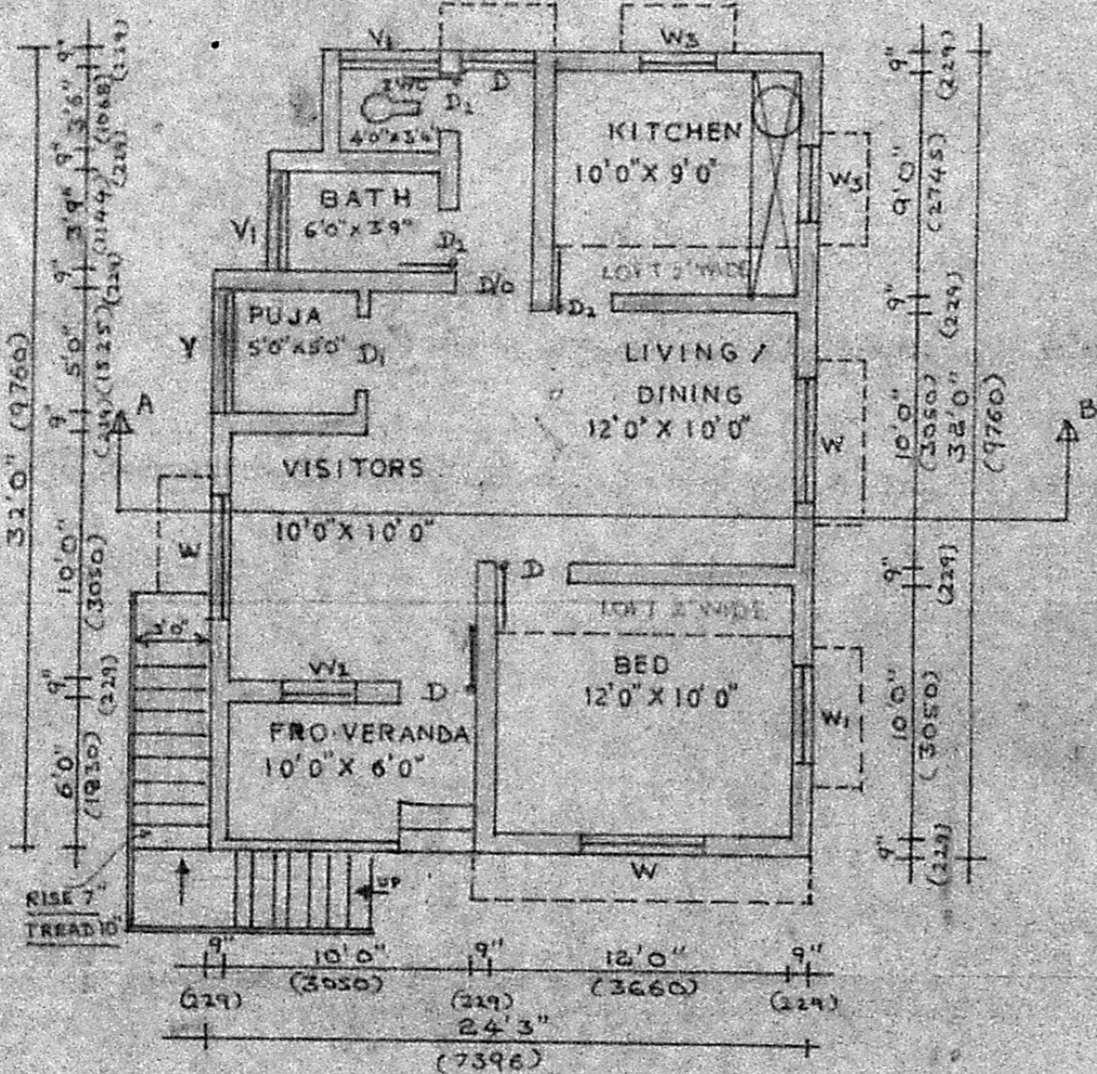

GROUND FLOOR PLAN

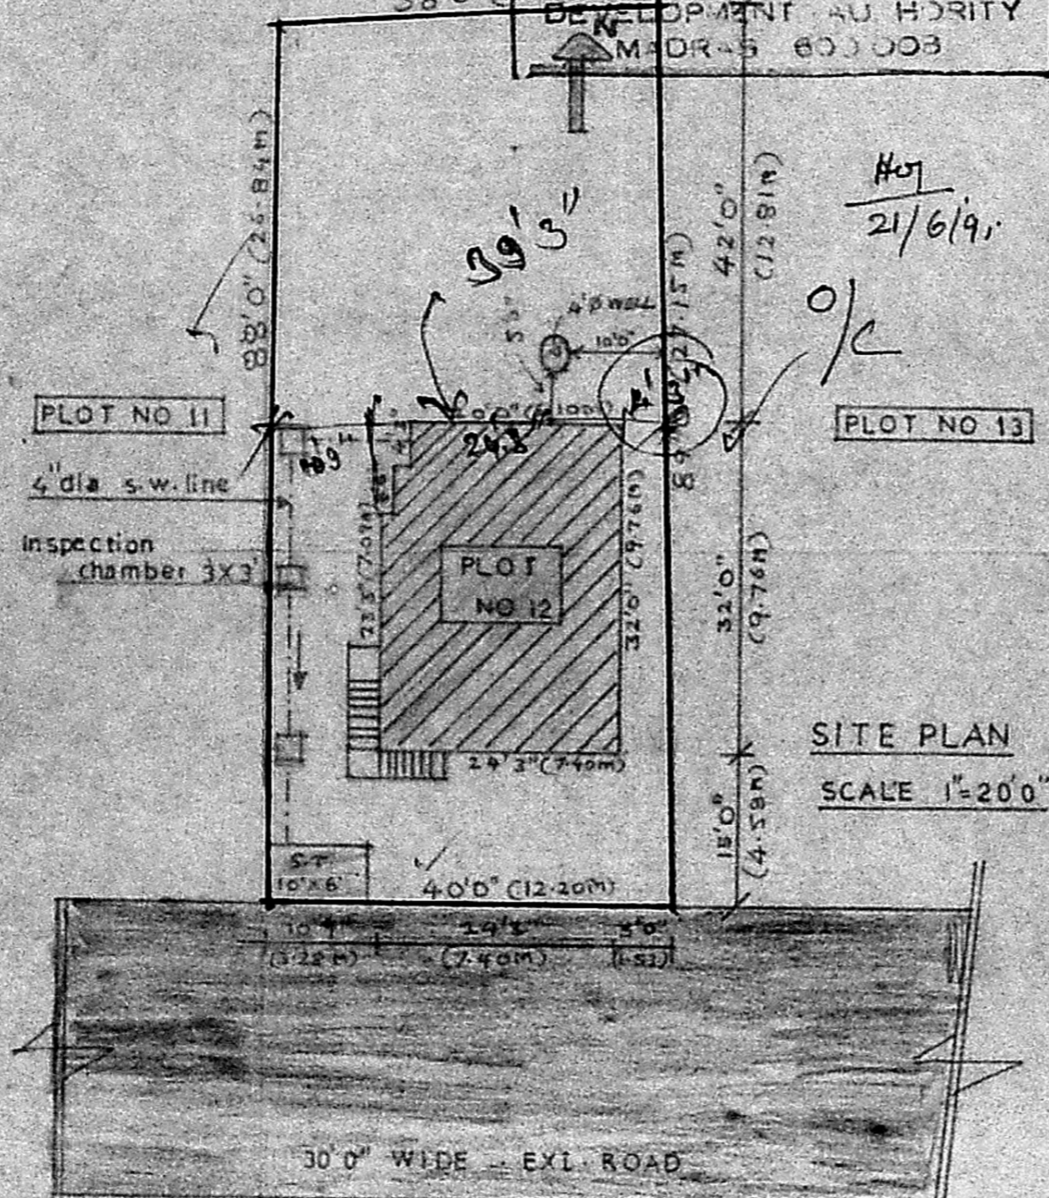

SITE PLAN SCALE 1"=200'

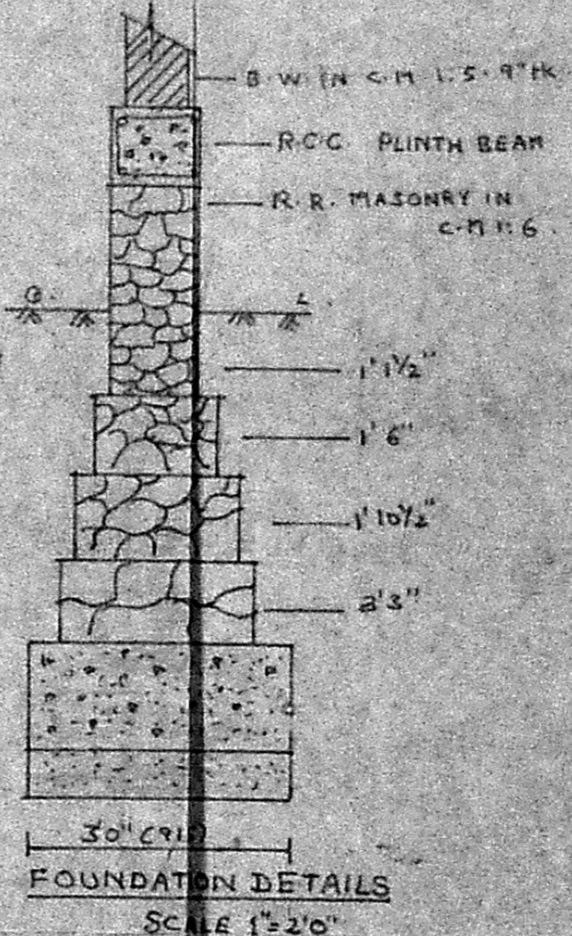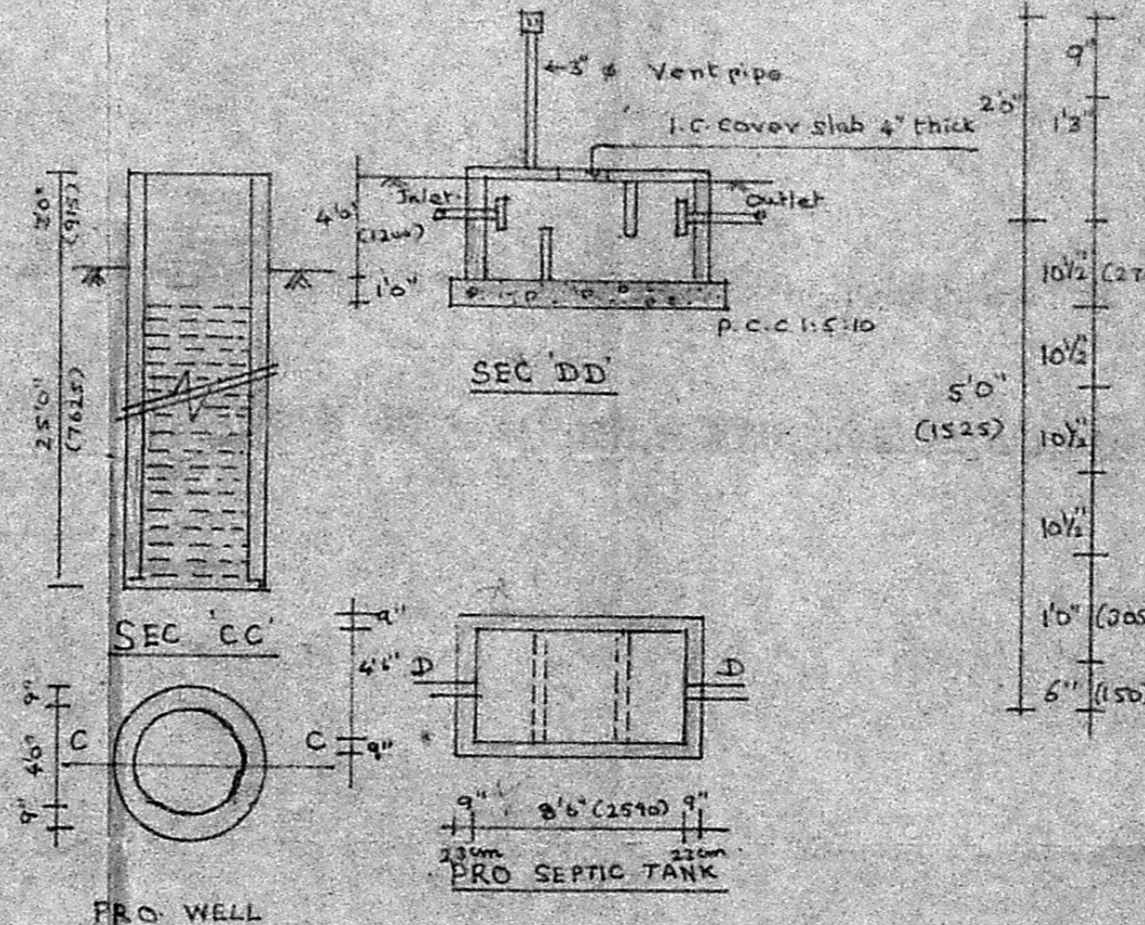

FOUNDATION DETAILS SCALE 1"=2'0"

M. JOACHIM SELVARAJ, B.E.  
 CONSULTING ENGINEER,  
 LICENSED SURVEYOR, CLASS I No. 68,  
 & WATER DIVINER,  
 APSARA MANSION,  
 (OPPOSITE LIBERTY THEATRE),  
 KODAMBAKKAM, MADRAS-600 024,  
 PHONE: 421455 (P.P.)

LICENSED SURVEYOR