

ELEVATION Planning Permit No. A/850/91

APPROVED

SUBJECT TO THE CONDITIONS IN THIS OFFICE LETTER.

No. A 3/3 939/1 6-8-91

FOR MEMBER SECRETARY
MADRAS METROPOLITAN
DEVELOPMENT AUTHORITY
MADRAS - 600 008.

SECTION-AA

Revised plan
for
18/9/91
A 3/3 939/91

SPECIFICATION

Foundation: ALL FOUNDATION WITH BROKEN STONE 1/2", 1:4:8 P.C.C. 9" TH.

Masonry: FOUNDATIONS, SUPERSTRUCTURE & PARAPET WALL WITH STOCK BRICK INCM 1:5

Lintels & Sunshade: ALL LINTELS & SUNSHADES WITH BROKEN STONE 3/4" 1:2:4 R.C.C.

Roof: ALL ROOF WITH BROKEN STONE 3/4" 1:2:4 R.C.C. SLAB

Floor: WITH BRICK JELLY WITH CEMENT 1:2:5

Plaster: ALL PLASTERING IN CM 1:4:12

Weathering: WITH BRICK JELLY (BABY JELLY) IN PURE LIME 1:2, 4 1/2" TH. AND ONE COURSE OF FLAT TILES IN C.A. 1:3 MIXED WITH CURDS OIL AND TOP RUBBED


Painting: WHITE WASHING AND COLOUR WASHING, 2 COATS OVER PRIMARY COAT

C.B. - CUBOARD


SCHEDULE OF JOINERY

- D1 - 3'0" x 6'6" (91x198) C.W. DOOR (DOUBLE)
- D2 - 3'3" x 6'6" (99x198) C.W. DOOR
- D3 - 2'6" x 6'6" (76x198) C.W. DOOR
- D4 - 3'0" x 6'6" (91x198) C.W. DOOR
- W1 - 4'0" x 4'0" (122x122) C.W. WINDOW
- W2 - 3'0" x 4'0" (91x122) C.W. WINDOW
- W3 - 1'6" x 4'0" (45x122) C.W. WINDOW
- V1 - 1'6" x 1'6" (45x45) C.W. VENTILATOR


- EXISTING STREET
- PROPOSED WORK
- BOUNDARY LINE

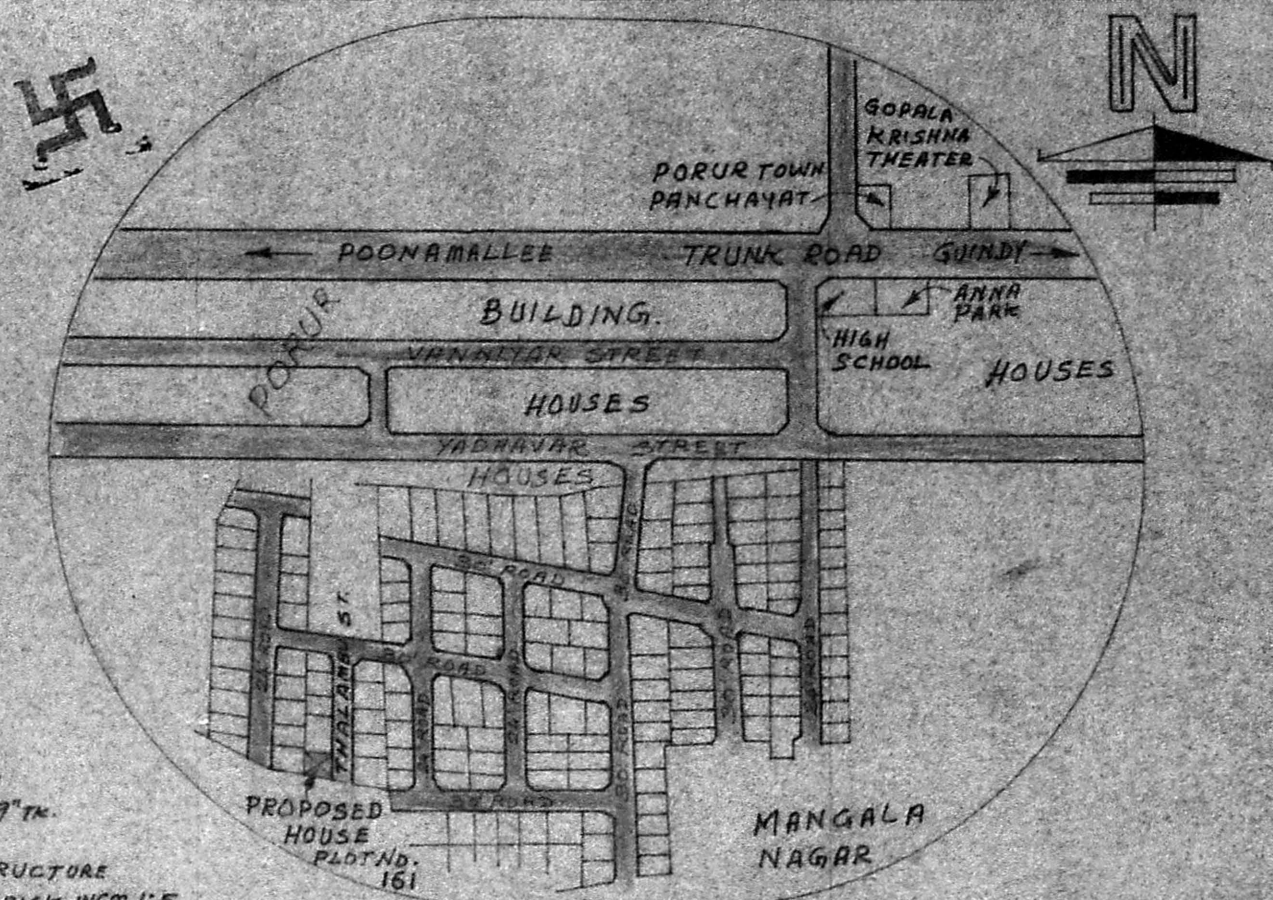


TOPO PLAN (NOT TO SCALE)

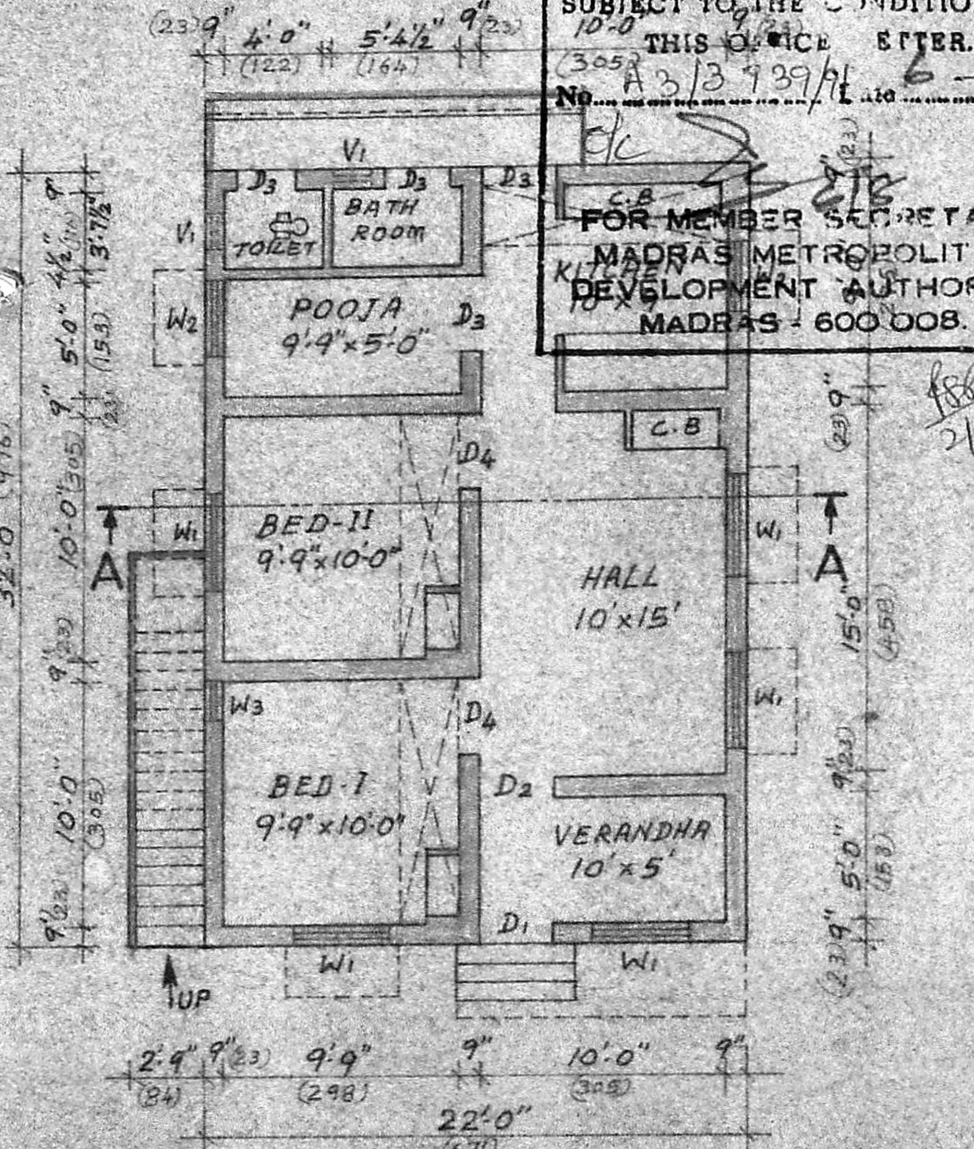


PLAN (SCALE - 1" = 8'0")

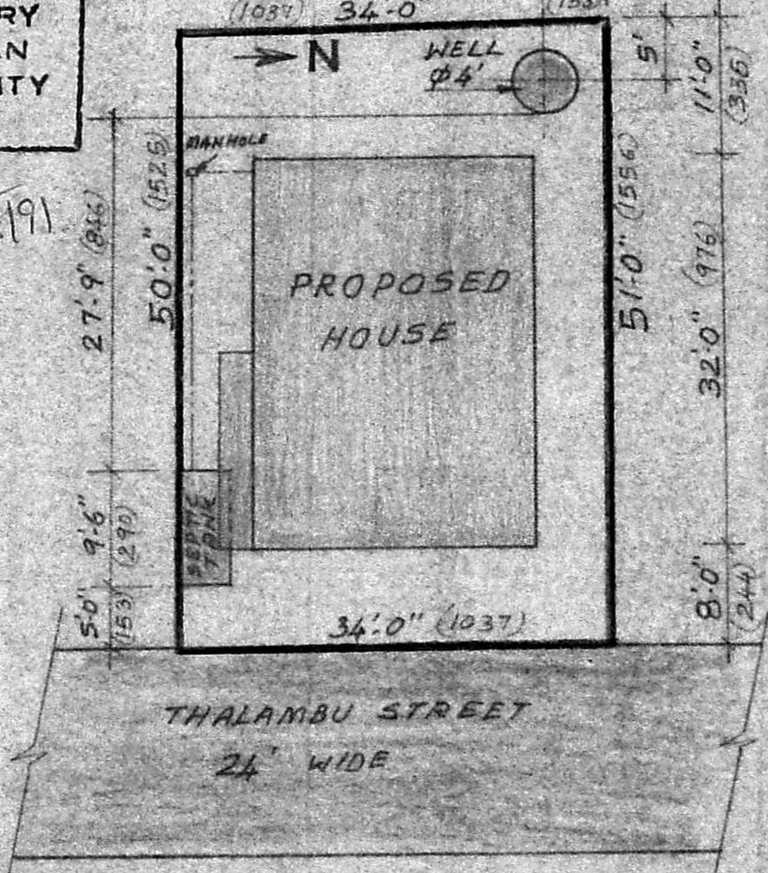

SITE PLAN (SCALE - 1" = 16'0")

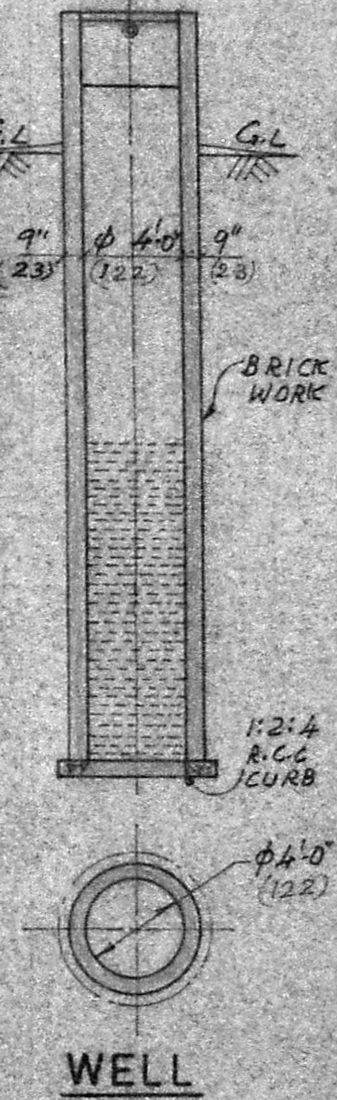

WELL

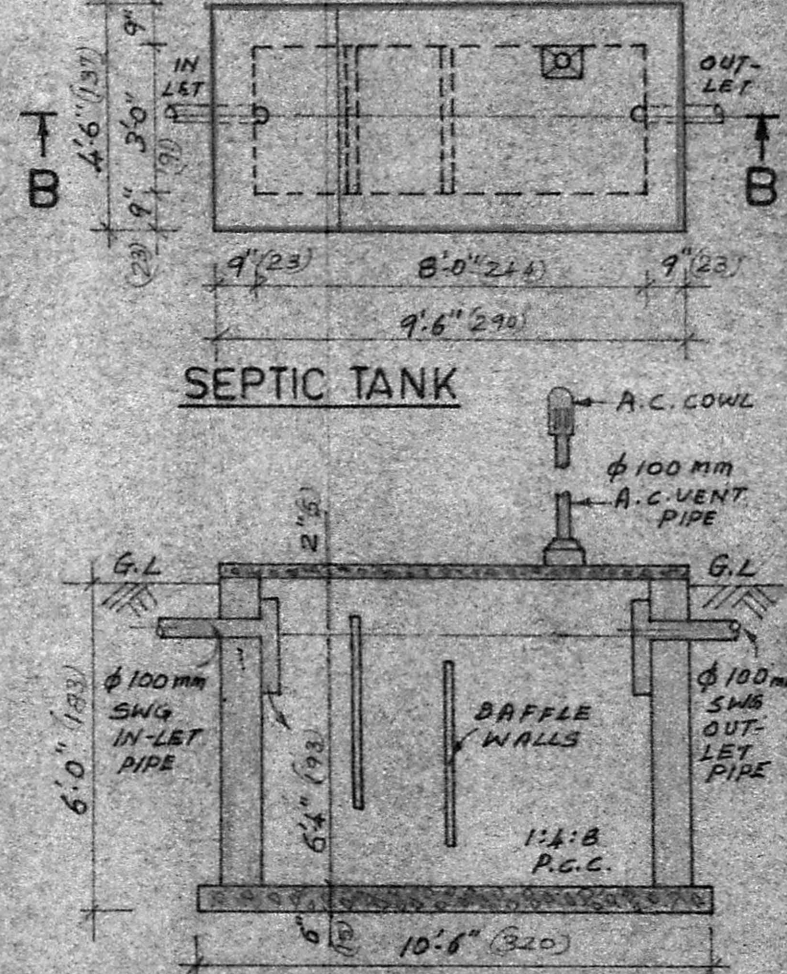

SECTION-BB (SCALE - 1" = 4'0")

PROPOSED DWELLING HOUSE IN PLOT No. 161, S.No. 200/1, THALAMBU ST. AMBAL NAGAR, PORUR VILLAGE, SAIDAPE TALUK CHINGLEPUT DISTRICT, MADRAS - 600 116.

| PLINTH AREA | sft | m ² |
|---------------------|-----|----------------|
| 1. BUILDING AREA | 704 | (65.4) |
| CARPET AREA | 572 | (53.0) |
| 2. SEPTIC TANK AREA | 43 | (4.0) |
| 3. WELL AREA | 13 | (1.2) |

for Sri. M. PONNURANGAM.

(M. PONNURANGAM)
Owner

N. RAJARAMAN L.C.E.
Civil Engineer & Licensed Surveyor
Ambattur & Avadi Township
210/5, M.T.H. ROAD
Opp. State Bank of India
AMBATTUR, MADRAS-53
Licensed surveyor