


PLAN SHOWING THE PROPOSED CONSTRUCTION OF RESIDENTIAL BUILDING IN S.NO. 128-2B OF VILLINJAMBAKKAM VILLAGE, ANBALAGAN 3RD CROSS ST. GANDHI NAGAR AVADI TOWNSHIP LIMIT. SCALE 1:100.

FOR OFFICE USE ONLY

R Plan
3/9/91
A3/3956/4 

NOTE: PLAN ALREADY APPD
IN B. 4400. 5B/87 FI.
Dt: 29.1.87.

OWNER: THIRU. G. CHELLAPPAN.

3/9/91

Planning Permit No. A/1123/91

APPROVED

SUBJECT TO THE CONDITIONS IN THIS OFFICE ORDER.

No. A3/3956/4 Date: 16/2/91

Paul D. S. 16/2

FOR MEMBER SECRETARY
MADRAS METROPOLITAN
DEVELOPMENT AUTHORITY
MADRAS SUB

FOUNDATION	C.C. 1:2:4 15cm over SAND FILLING
SUPER STRUCTURE	BRICK WORK IN C.M. 1:6
ROOF	R.C.C. 1:2:4 4 1/2 TK WITH WEATHERING COURSE ON TOP
FLOORING	C.C. 1:4:8 10cm TK OVER HARD CORE
PLASTERING	C.M. 1:4 12mm TK FOR WALLS
JOINERIES	FIRST CLASS HARD WOOD

SCHEDULE OF JOINERIES


DOOR	C.W.	PANELLED	D1:	1000 X 2000
DOOR			D2:	900 X 2000
DOOR			D3:	750 X 2000
WINDOW			W1:	1500 X 1370
WINDOW			W2:	900 X 1370
VENTILATOR			V:	900 X 600

AREA STATEMENT


AREA OF SITE: 2400.00 SFT OR 223.00m²
AREA OF CONIT: 937.00 SFT OR 87.100m²
COVERAGE: 40% F.S.I. @ 400

LEGEND


BOUNDARY SHOWD
PRO. CONST SHOWD

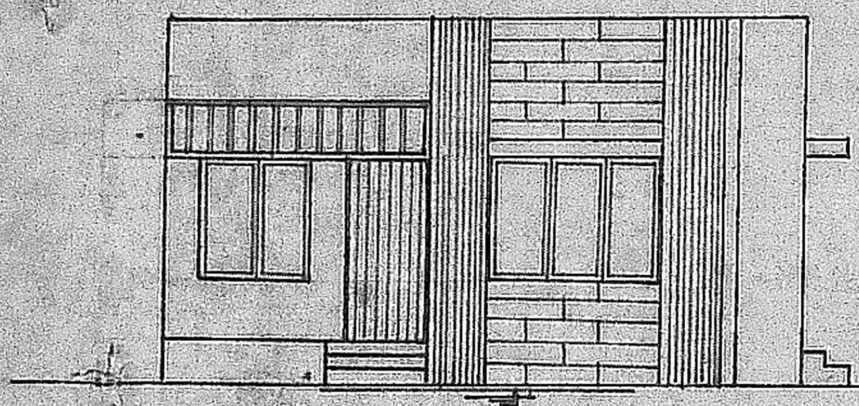


FRONT ELEVATION

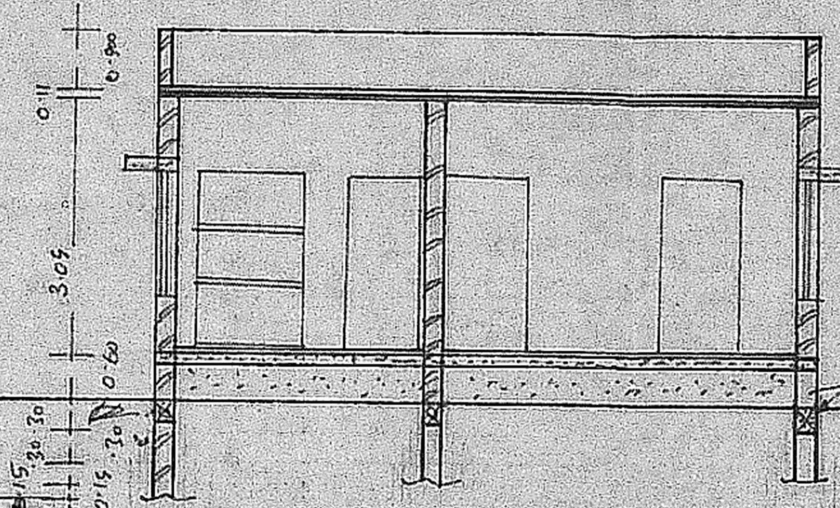

SECTION ON AB

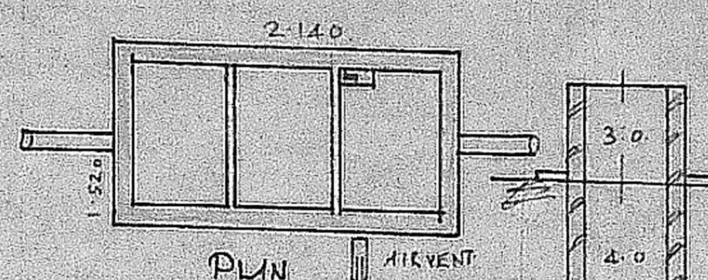

PLAN

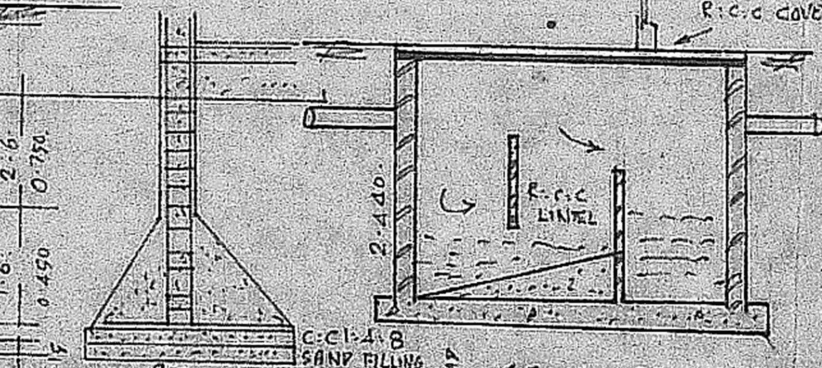


SECTION OF S-T


SECTION OF WELL



PLAN OF BATH & WC

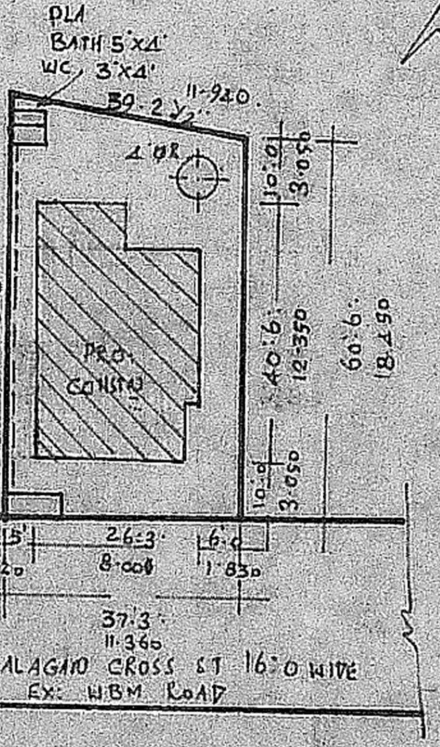


SITE PLAN
SCALE 1:400

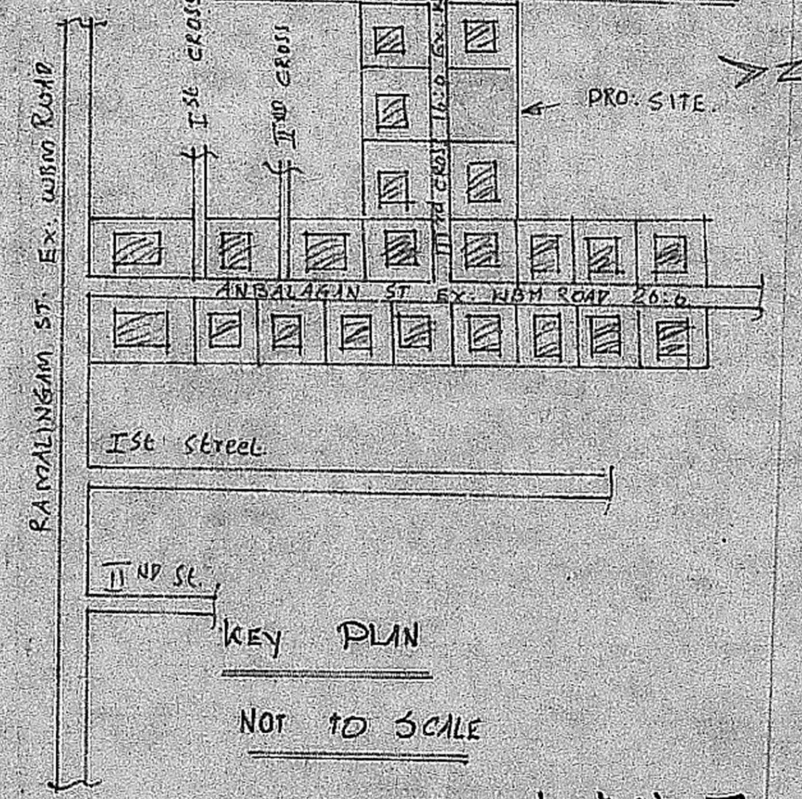

KEY PLAN

NOT TO SCALE

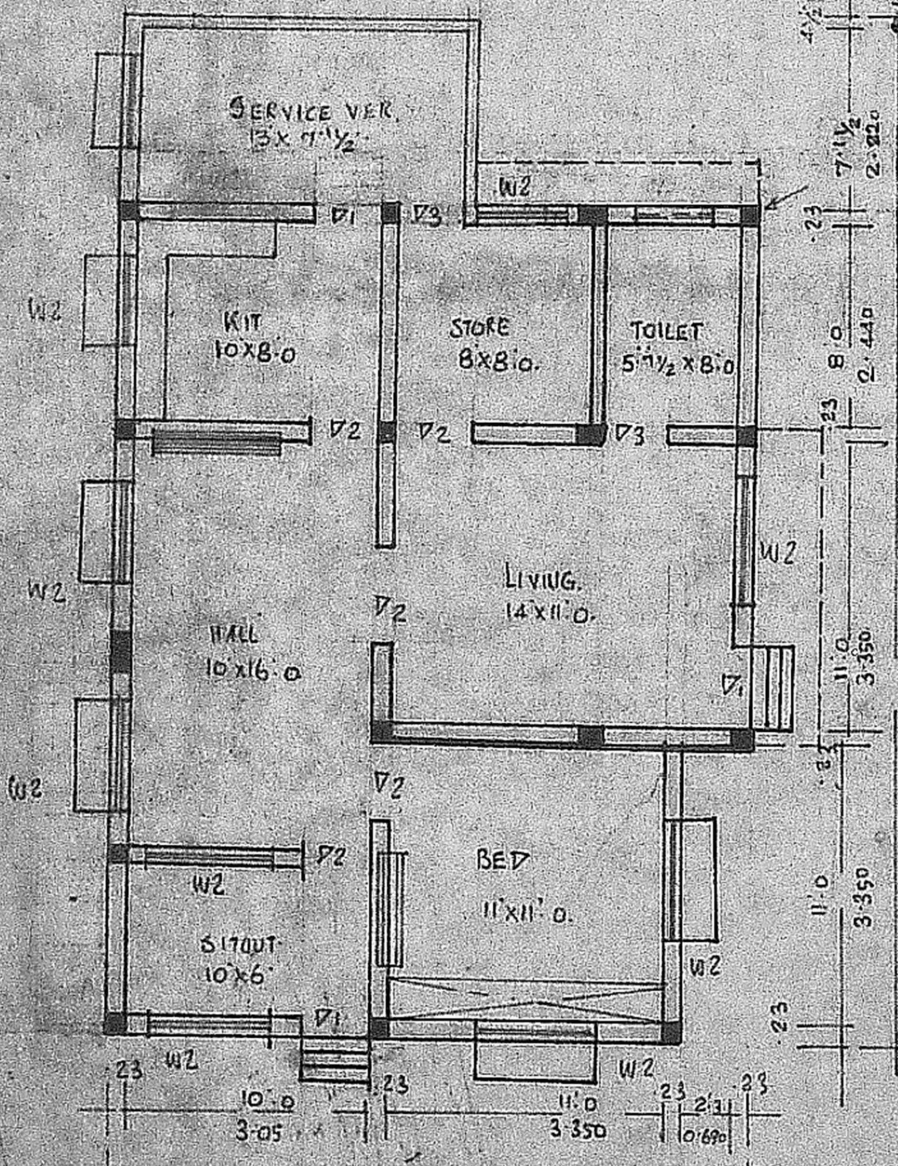

PLAN

G. PERIASAMY D.C.E.,
LICENSED SURVEYOR
CONSULTING ENGINEER
AVADI TOWNSHIP
MADRAS 60005
LICENSED SURVEYOR

G. Chellappan
OWNER