

THE PLAN SHOWING THE PROPOSED CONSTRUCTION AT DOOR NO 79
T.S. NO 3, OF BLOCK NO 1, OF CHINNA CHAMBERKUR BARRAM VILLAGE


KEY PLAN
NOT TO SCALE

DIVISION 66
REFERENCE

SCALE 1"=80'

PRO ROAD BOUNDARY

DETAILS OF SPP-DIVISION
SCALE 1"=40'

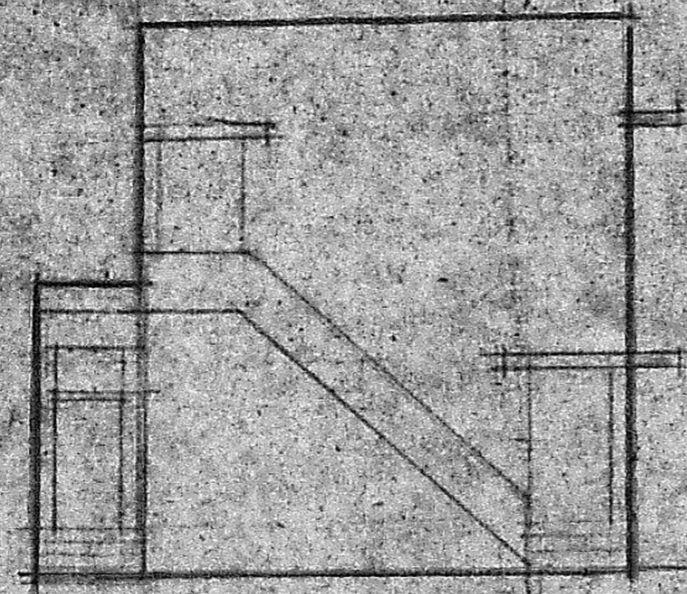

ELEVATION



SUB-DIVISION

Planning Permit No. 1911/10

APPROVED


SUBJECT TO THE CONDITIONS IN THIS ORDER.

No. 1911/10


FOR MEMB. 208

MADRAS MUNICIPAL CORPORATION
DEVELOPMENT AUTHORITY
MADRAS 600 008

- SPECIFICATION
- FOUNDATION CONCRETE IN 1:2:4
 - STOCK BRICK WORK IN CM 1:5
 - PLASTERING IN CM 1:5
 - ALL ROOF WORKS IN CORRUGATED GALVANIZED IRON SHEET
 - FLOORING CM 1:3
 - JOINERY WITH BEST COUNTRY WOOD
 - WEATHERING COURSE WITH CM 1:5 WHITE WASH
 - JOINTS
 - DOOR D 100x210
 - W 91x210
 - D 75x120
 - WINDOW W 150x165
 - W 80x135
 - V 60x45

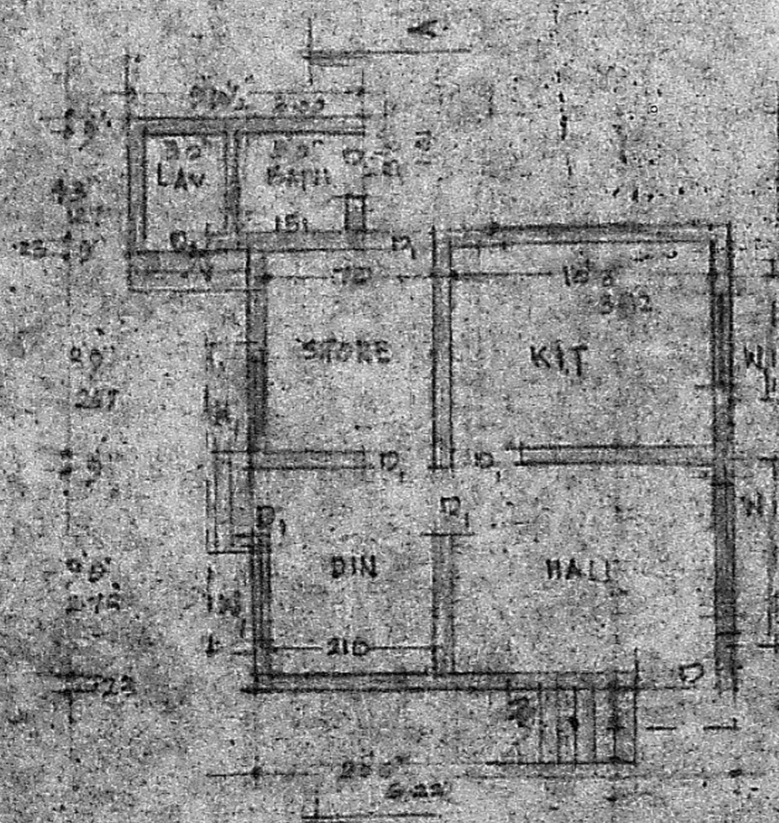

G PLAN

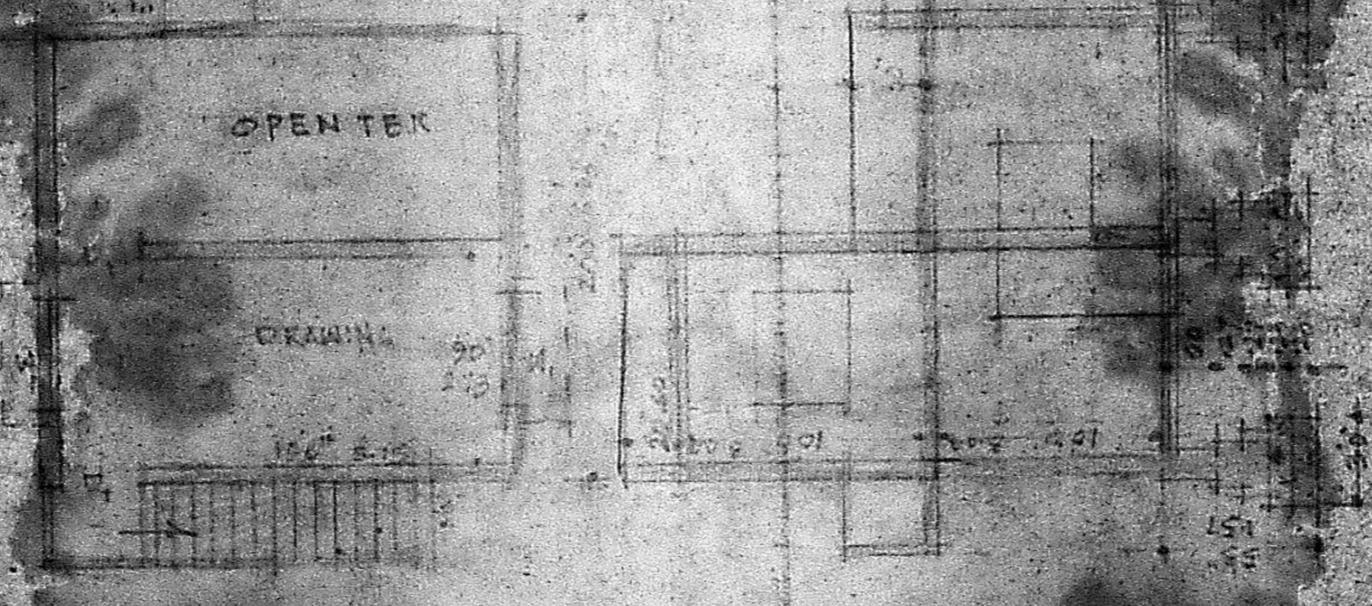

F.F. PLAN

SECTION AA

OWNER

Licensed Surveyor