



PROPOSED CONSTRUCTION AT DOOR NO. 71, IN T.S. NO. 64, OLD S.NO. 43/20, BLOCK NO. 6, WARD-E, GOOD SHED ROAD, ADAMBAKKAM VILLAGE, ALANDUR MUNICIPALITY, MADRAS-88.

SCALE 1:100

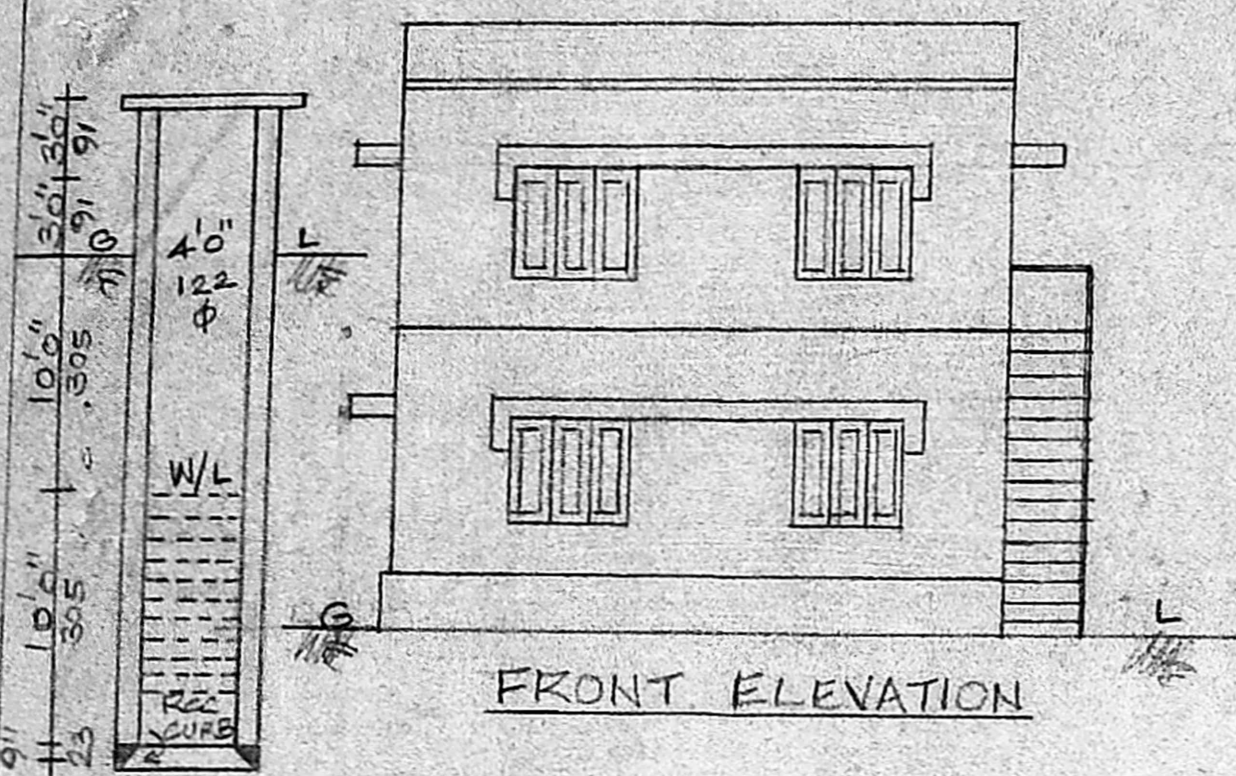


FRONT ELEVATION

WELL SECTION

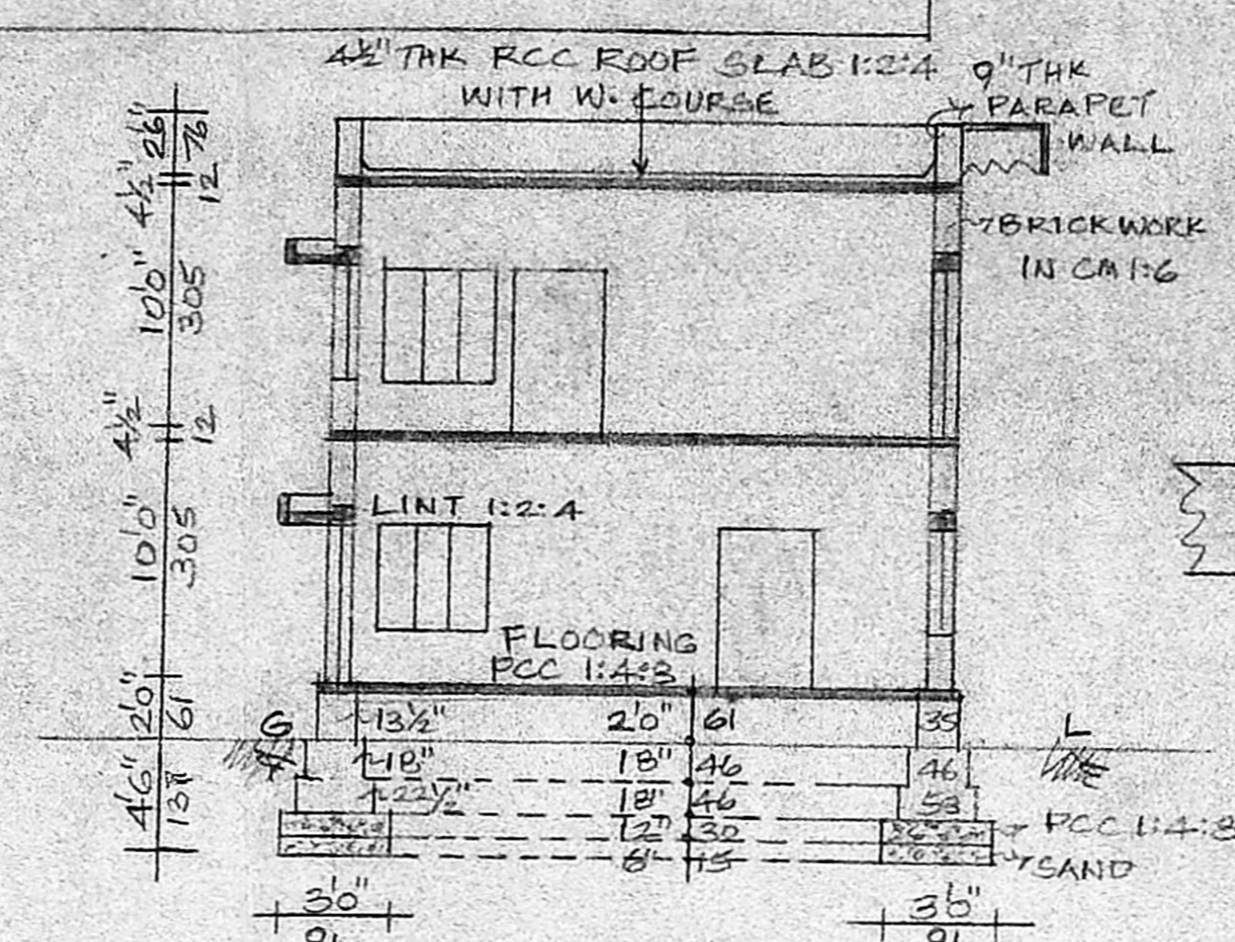


SECTION AB  
 Planning Permit No. 141/91  
**APPROVED**  
 SUBJECT TO THE CONDITIONS IN THIS OFFICE LETTER.  
 No. 141/91, L.S. 04/91  
 FOR MEMBER SECRETARY  
 MADRAS METROPOLITAN  
 DEVELOPMENT AUTHORITY  
 MADRAS 600 008

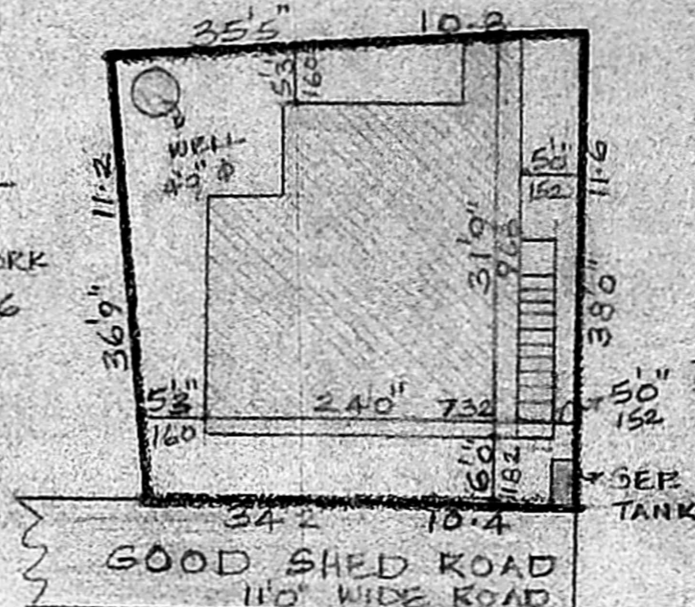


SITE PLAN


SCALE 1:200

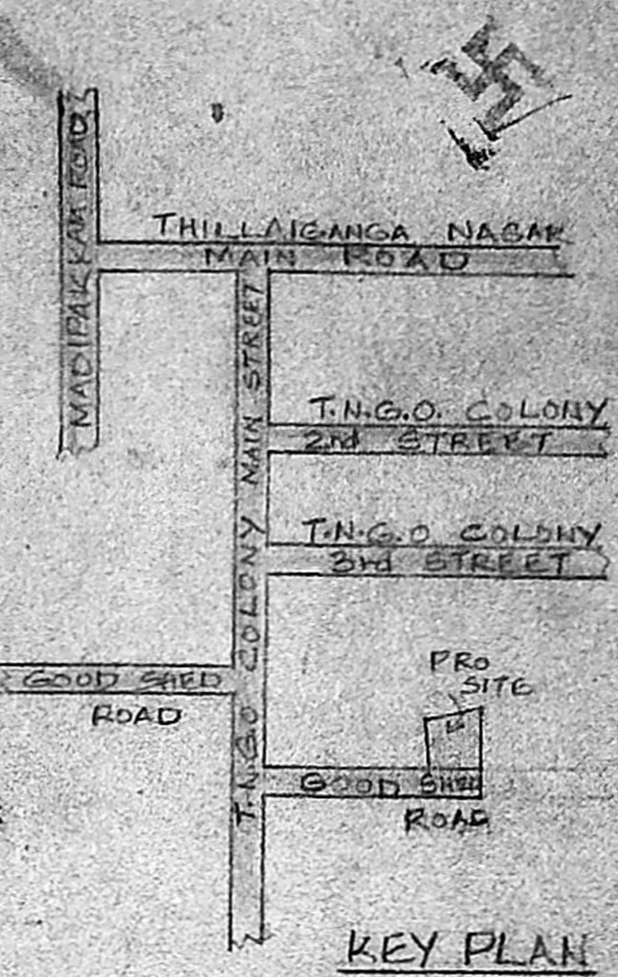


KEY PLAN

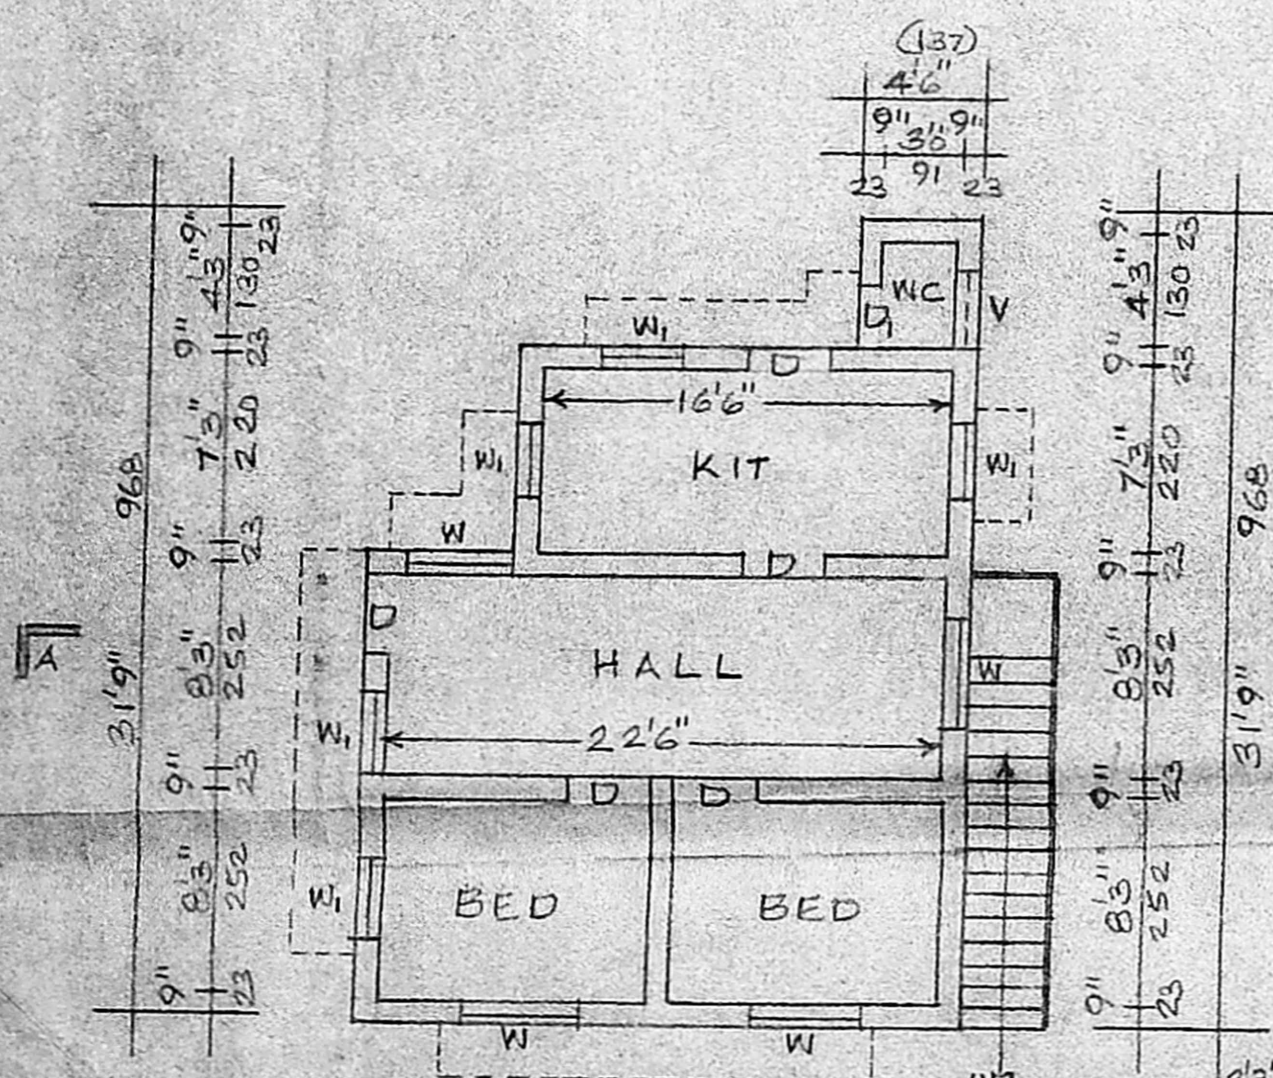

PLAN OF GROUND FLOOR

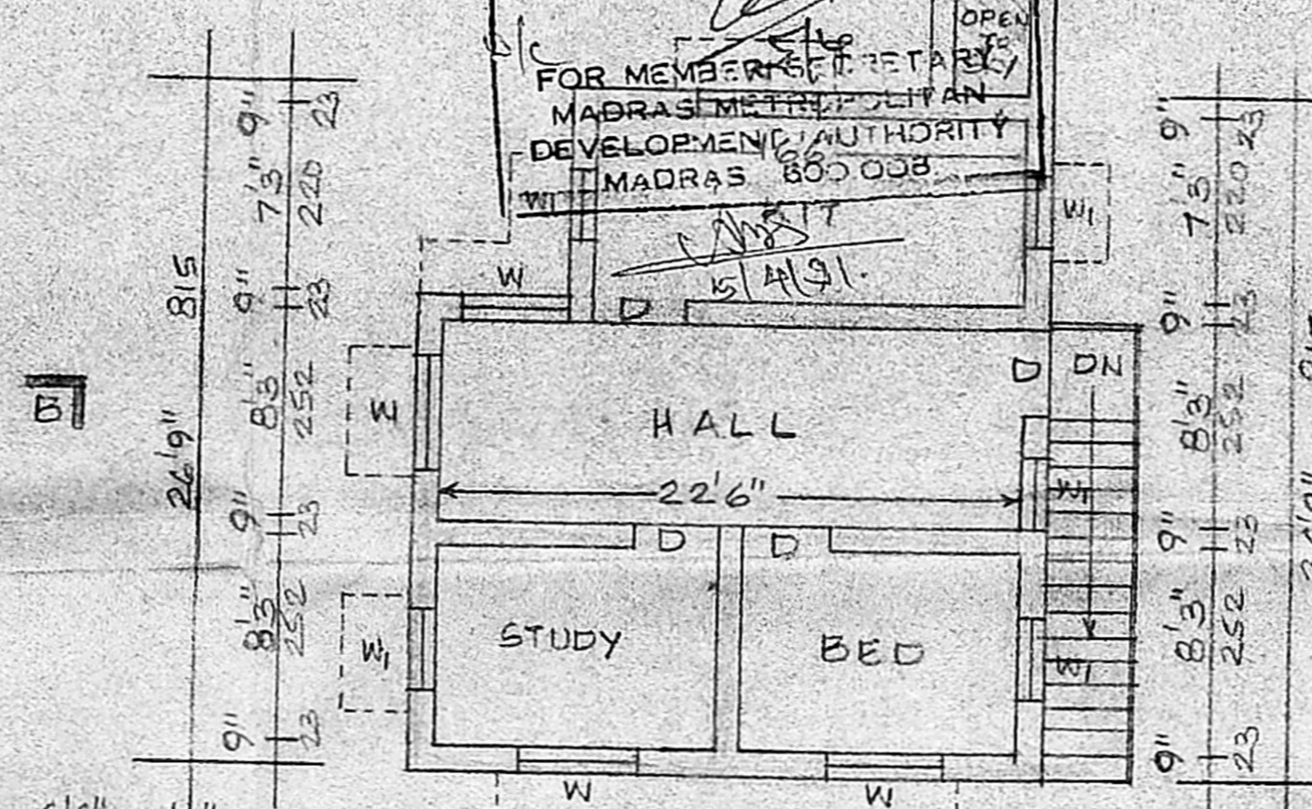


PLAN OF FIRST FLOOR

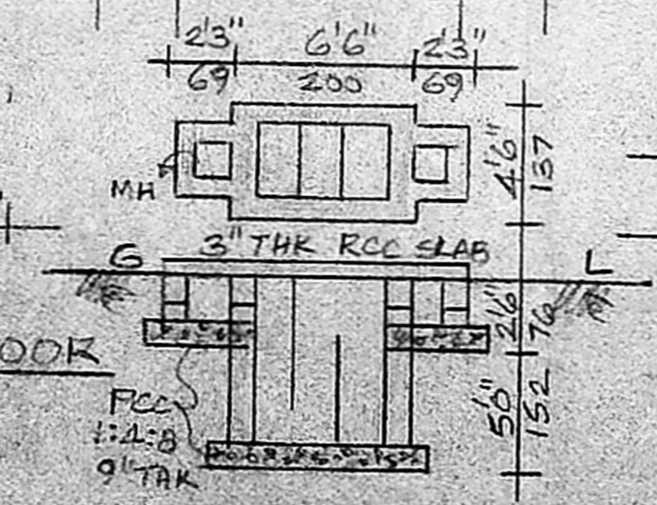

SER. TANK DETAILS

| REFERENCE             | FT.IN.            | CMS       |
|-----------------------|-------------------|-----------|
| D DOOR                | 3'3" x 6'6"       | 100 x 200 |
| D <sub>1</sub> DOOR   | 2'6" x 6'6"       | 76 x 200  |
| W WINDOW              | 4'6" x 4'6"       | 137 x 37  |
| W <sub>1</sub> WINDOW | 3'0" x 4'6"       | 91 x 37   |
| V VENT                | 3'0" x 2'0"       | 91 x 61   |
| AREA                  | SQ.FT.            | SQ.M.     |
| PLOT                  | 1301.96           | 121.0     |
| GROUND FLOOR PLINTH   | 616.5             | 57.27     |
| FIRST FLOOR PLINTH    | 594               | 55.18     |
| PLOT COVERAGE 47%     | STAIRCASE DETAILS |           |
| F.S.I. 0.92           | WIDTH 3'0"        | RISE 7"   |
|                       | TREAD 10"         |           |

PROPOSED  ROAD  BOUNDARIES

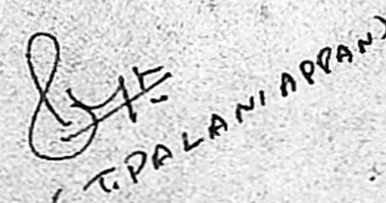OWNER   
**C. GANESAN**  
 LICENSED SURVEYOR  
 Alandur Municipality, Tambaram Municipality and  
 Ambattur Municipal Township  
 159, KAILUNEEGAR STREET, ADAMBAKKAM  
 MADRAS-600 088. Phone: 43282

LICENSED SURVEYOR