


SPECIFICATIONS

FOUNDATION CONTINUOUS STRIP BRICK FOOTING OVER P.C.C. 1:4:8 & SAND FILLING.
 SUPERSTRUCTURE 9" THK LOAD BEARING BRICK WALL IN CM 1:6 OVER R.C. PLINTH BEAM 1:2:4 MIX.
 ROOF SLAB: R.C. SLAB 1:2:4 MIX SUITABLY REINFORCED
 FLOORING: MOSAIC FLOORING
 JOINERY: TEAK WOOD FLUSH DOOR & GLAZED WINDOWS AND VENTILATORS.
 WEATHERING COURSE: BRICK JELLY LIME CONCRETE LAID TO SLOPE & FINISHED WITH ONE COURSE OF COUNTRY TILES IN CM 1:3 MIXED WITH CRUDE OIL & RUBBED SMOOTH
 PAINTING: DOORS & WINDOWS PAINTED WITH SYNTHETIC ENAMEL PAINT. WALLS PAINTED WITH CEMENT PAINT.

SCHEDULE OF JOINERIES

D1	3'-6" x 7'-0"	1067 x 2134	TEAK WOOD FLUSH DOOR
D2	3'-0" x 7'-0"	914 x 2134	" " " "
D3	2'-9" x 7'-0"	838 x 2134	" " " "
D4	2'-6" x 7'-0"	762 x 2134	" " " "
DW	3'-9" x 7'-0"	1143 x 2134	TEAK WOOD DOOR/WINDOW
W1	6'-0" x 4'-6"	1833 x 1372	TEAK WOOD GLAZED WINDOW
W2	5'-0" x 3'-0"	1523 x 914	" " " "
W3	4'-6" x 4'-6"	1372 x 1372	" " " "
W4	4'-6" x 3'-0"	1372 x 914	" " " "
W5	3'-0" x 4'-6"	914 x 1372	" " " "
V	3'-0" x 2'-0"	914 x 610	TEAK WOOD GLAZED VENTILATOR

COLOUR INDEX

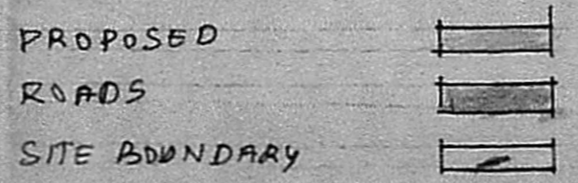

PLAN SHOWING THE PROPOSED CONSTRUCTION OF BUILDING AT P. NO. T.S.NO. 106/2 BLOCK NO. 1, KALAIMAGAL NAGAR (WEST) EKKATTUTHANGAL, MADRAS.

SCALE 1"=8'-0 (1:100)

Phone: 440783
R. Mohan Rao, D.C.E.
 LICENSED SURVEYOR
 Corporation of Madras
 REG. No. 14
 AMBATTUR TOWN SHIP
 ALANDUR MUNICIPALITY
 Consulting Engineer & Contractors
 Office: 15, Madley Road
 T. NAGAR, MADRAS-600 008

NOTE: T.S. NO. 105 ADJOINING PLOT ALREADY APPROVED.
 APPROVED NO. U30/209/87 DATED 27-3-87
 B.P. NO. U30/244/87 DATED 6-4-87