

PLAN SHOWING THE PROPOSED
 CONSTRUCTION OF BUILDING (SHOP/RESIDENCE)
 IN PLOT NO 1 PEROMAL KOIL ST. S. NO 24/B
 TRUMBOLIYUR VILLAGE, TAMBARAM MUNICIPAL
 LIMIT, SAIDAPET TOLUK. SCALE 1"=3'-0"


JOINERIES

D	DOOR PANELED	601 x 214
D ₁	DOOR PANELED	676 x 214
D ₂	DOOR	676 x 185
W	WINDOW GLAZED	137 x 122
W ₁	WINDOW GLAZED	691 x 122


V	VENTILATOR	66 x 66
R/S	ROLLING SHUTTER	
	STAIRCASE	
	WIDTH - 50CM TREAD 28CM	
	RISE 18CM.	

REFERENCE



TOTAL PLOT AREA	3120	299.85
PRO. BUILD AREA OF SHOP	403	37.44
PRO. F.F. (RESI) AREA	403	37.44
OPEN SPACE	2717	292.41
F.S.I	0.28	
COVERAGE	13%	

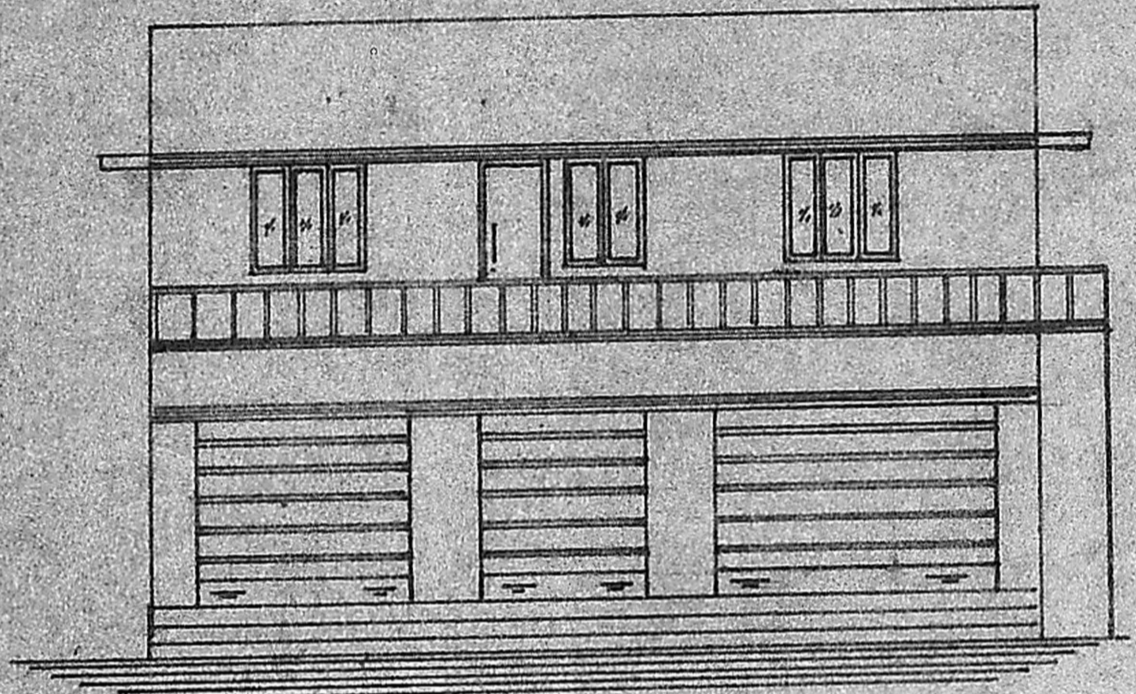

FRONT ELEVATION


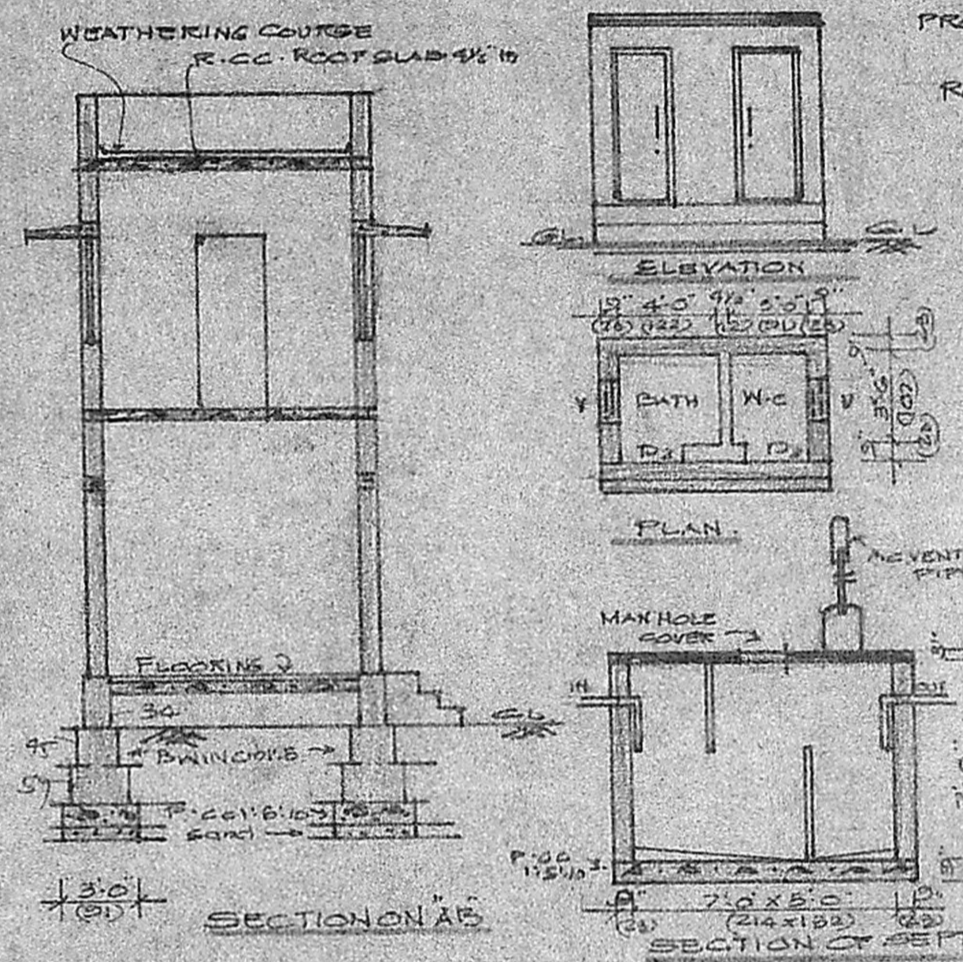


SECTION ON A-B

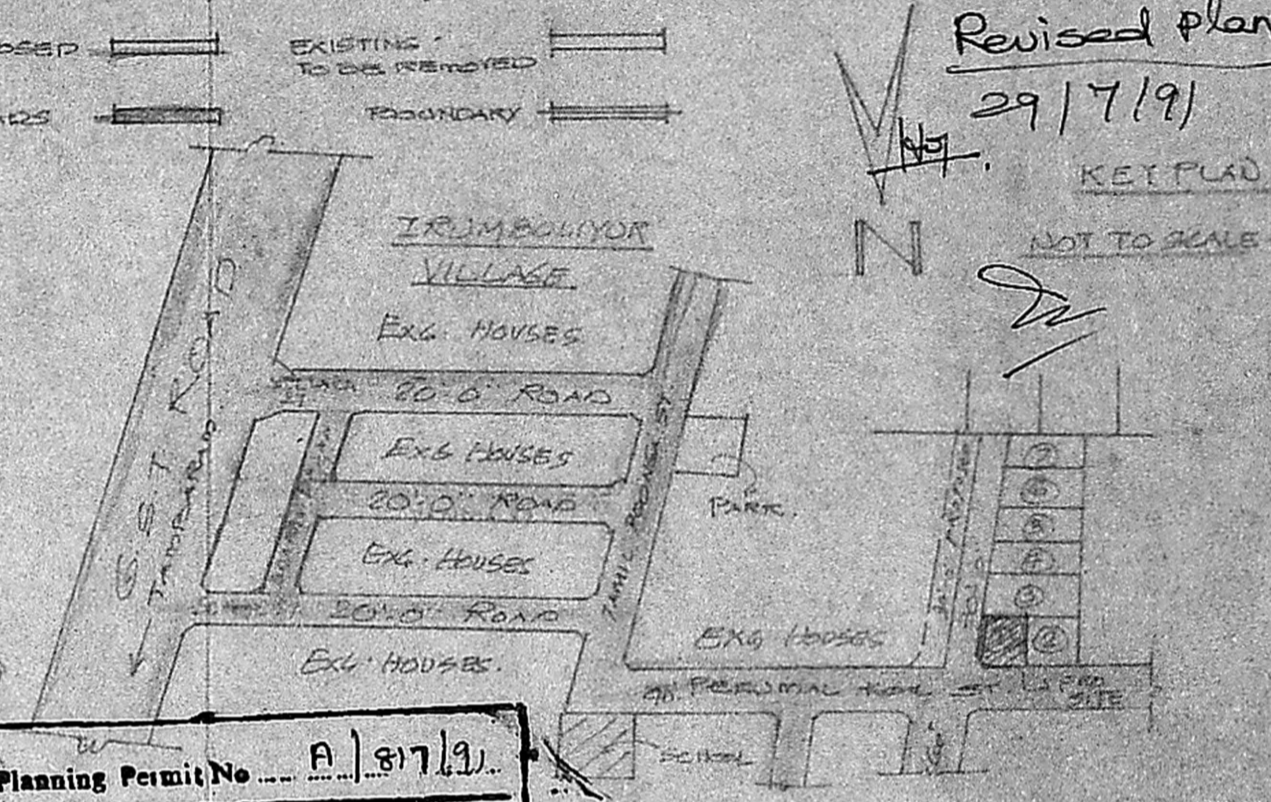
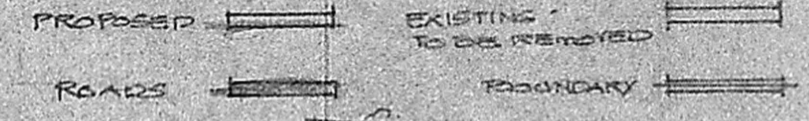


Revised plan
 29/7/91

KEY PLAN
 NOT TO SCALE

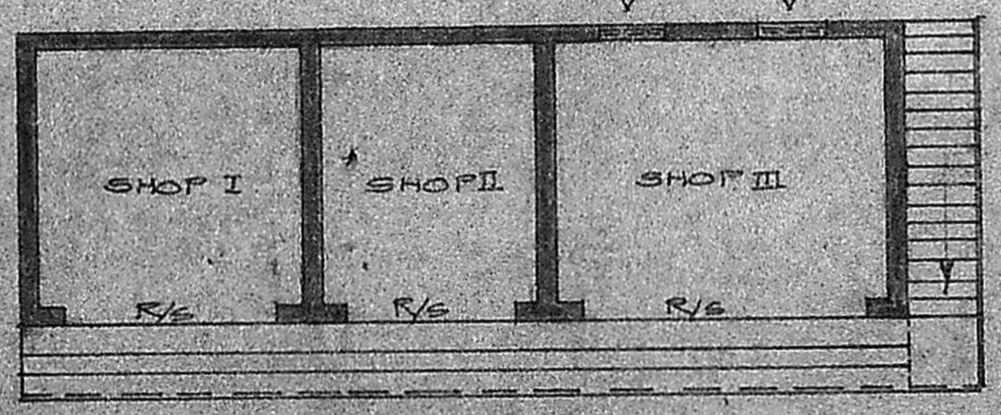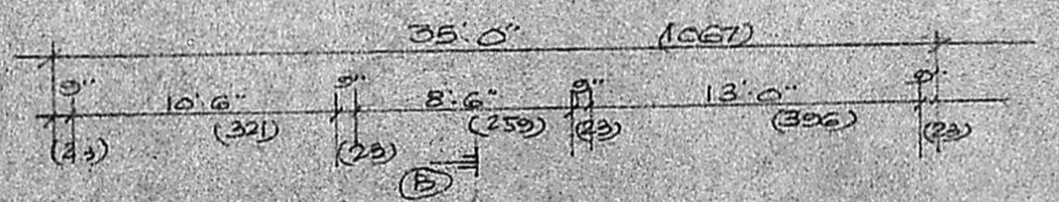

GROUND FLOOR PLAN

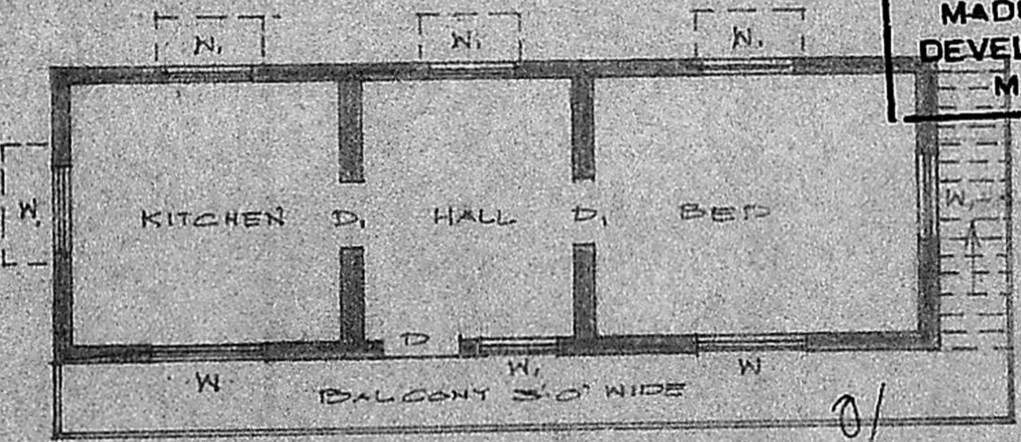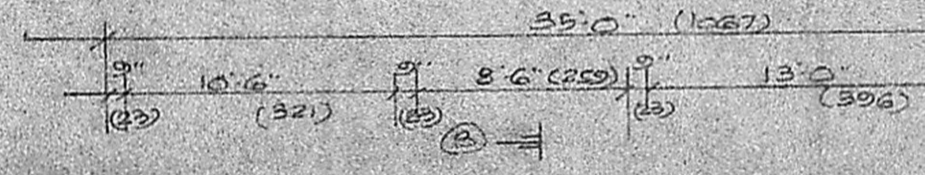

FIRST FLOOR PLAN

Planning Permit No. A/817/91


APPROVED

SUBJECT TO THE CONDITIONS IN
 TANK THIS PERMIT IS GRANTED TO
 ER.

No. A3/6431/91 29/7/91

Paul Siva

FOR MEMBER SECRETARY
 MADRAS METROPOLITAN
 DEVELOPMENT AUTHORITY
 MADRAS 600 008

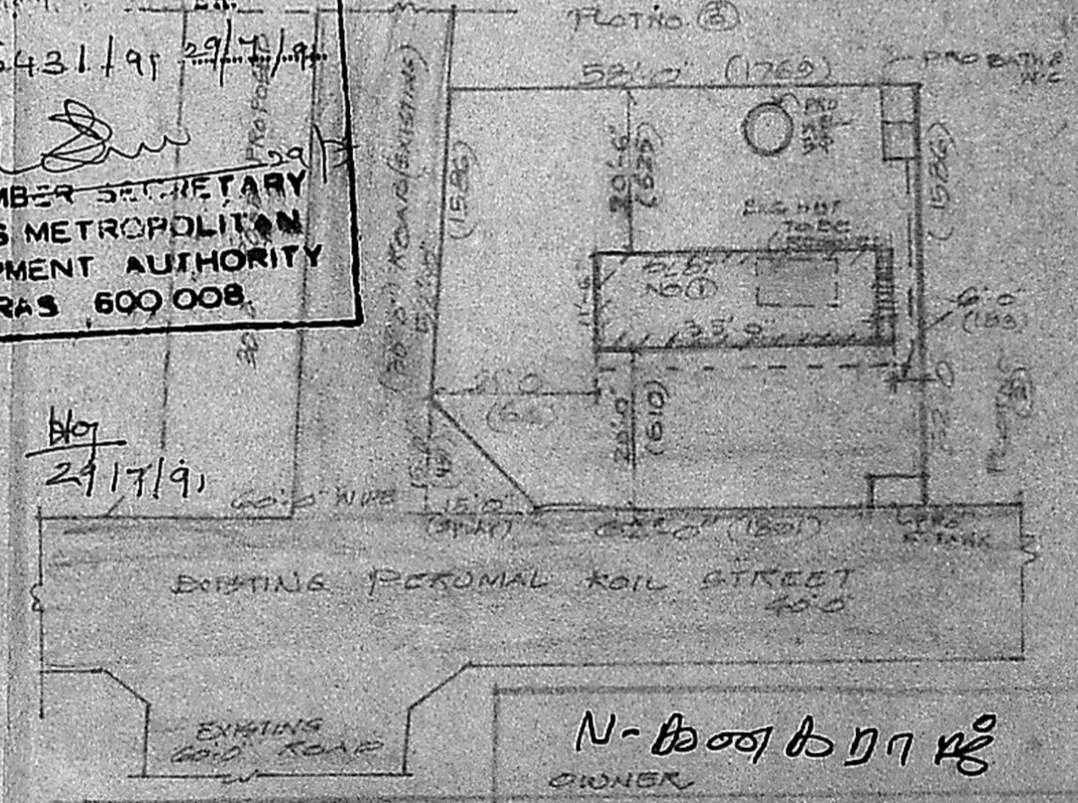

29/7/91

N-Booth to 177 kg
 OWNER

A. Balaji, D.C.E.
 CONSULTING CIVIL ENGINEER,
 Land Surveyor Corporation of Madras R. No. 49
 and Tambaram Municipality,
 NO. 55, GANDHI ROAD, KAMARAJNAGAR,
 PERUNGALATHUR, MADRAS-62