



KEY PLAN (N-T-S)

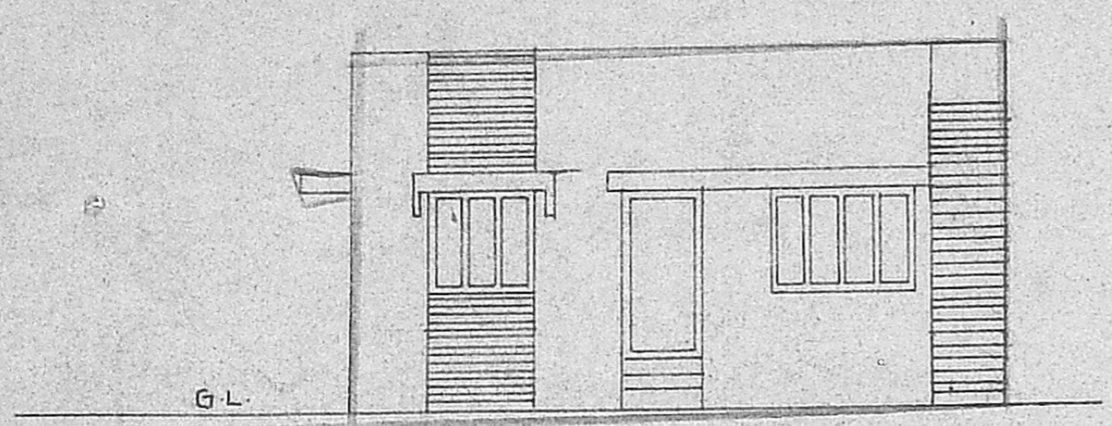

ELEVATION

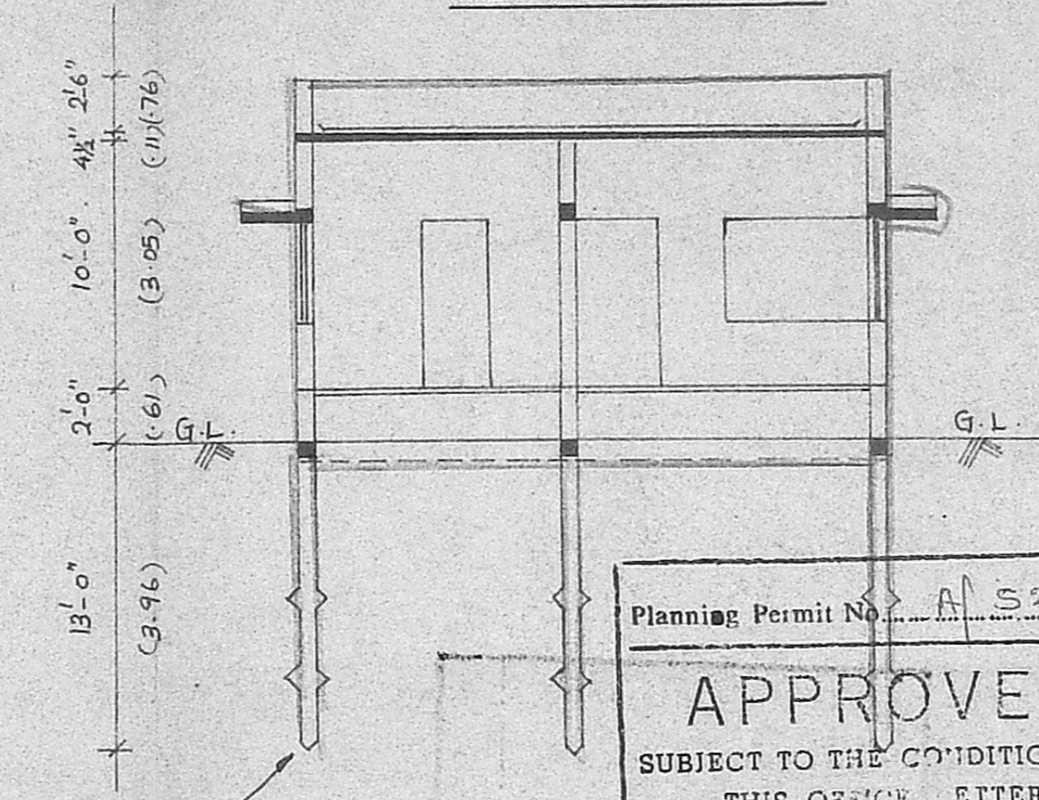

SECTION ON AA

Planning Permit No. A/529/91
APPROVED
 SUBJECT TO THE CONDITIONS IN THIS OFFICE LETTER.
 No. A/704/91 L. No. 6-05-91
 S. Jayaram
 6.5.91
 FOR MEMBER SECRETARY
 MADRAS METROPOLITAN
 DEVELOPMENT AUTHORITY
 MADRAS - 600 008.

No.	Width	Height	Description
D	3'-3"	7'-0"	Door
W1	3'-0"	7'-0"	"
W2	2'-6"	6'-6"	"
W3	4'-6"	4'-6"	Window
W4	4'-6"	4'-6"	"
W5	2'-6"	2'-6"	"
V	2'-6"	1'-6"	Ventilator

Specification

1. Foundation concrete in P.C.C. 1:4:8 with 1 1/2" broken granite jelly
2. C.C. 1:2:4 for all R.C.C. works with broken granite jelly
3. 9" Thick brickwork in C.M. 1:5
4. 4 1/2" Thick brickwork in C.M. 1:4 with 6mm M.S. rods at every third course
5. Plastering the walls in C.M. 1:4
6. Plastering the ceiling and exposed concrete surfaces in C.M. 1:3
7. Weathering course in brick jelly lime concrete 3" average thick with a course of flat tiles in C.M. 1:3

Legend

1. EXISTING BUILDING SHOWN THUS
2. BOUNDARY LINE " "
3. BROADS " "
4. WATER LINE " "
5. SEWER LINE " "

Scale 1in=8ft Date 22-02-91

Owner

M. S. Subramaniam

Job Title

Revised Plan (AS AT SITE) For The Dwelling House at Plot No: 450, Block No: 5, T-N-H-B Sites and Services Scheme, Mogappair East, Saidapet Taluk, Chengleput District.

Architect

S. Subramaniam, M. Arch, A.F.T.A.,



Architect & Interior Designer,

Licensed Class I Surveyor No: 90,


8/1 Vidyanaya, II Main Road,

Kasturibai Nagar, Adyar,

Madras - 600 020 Ph: 411305

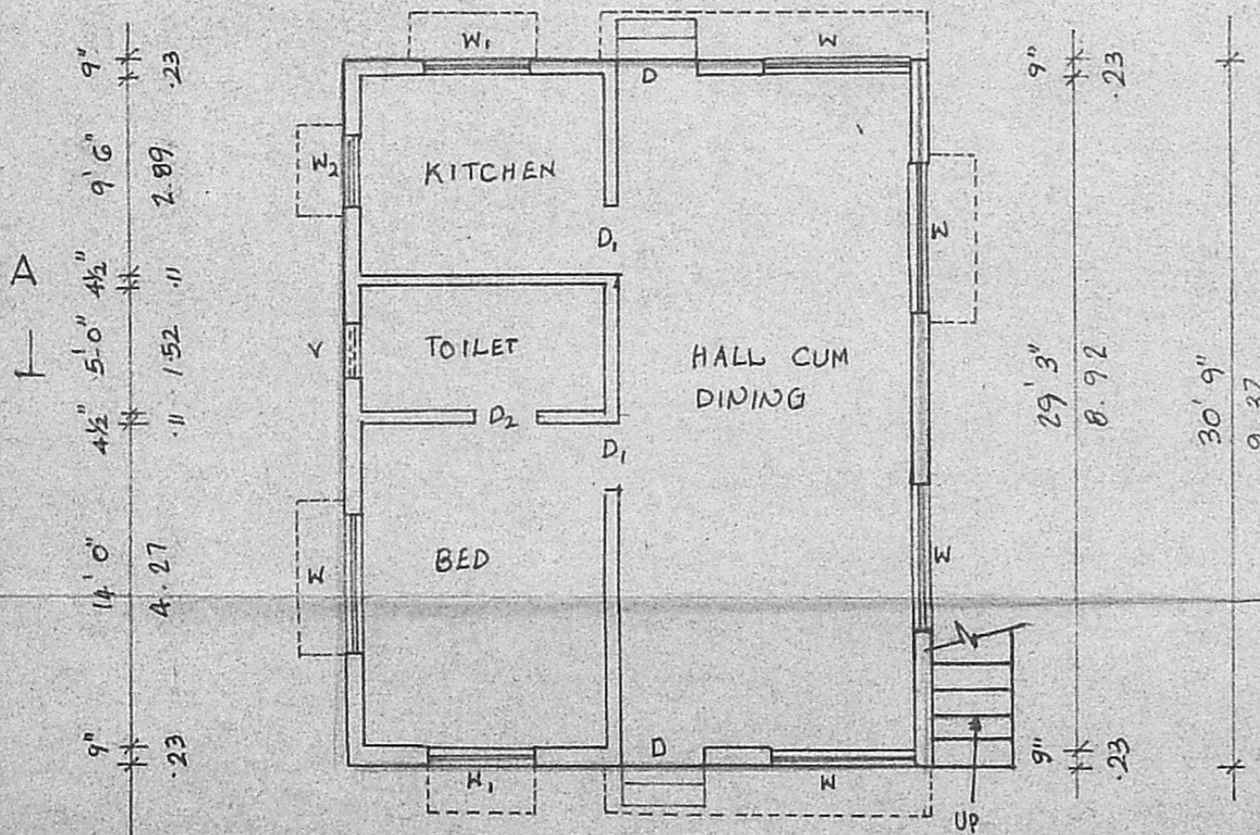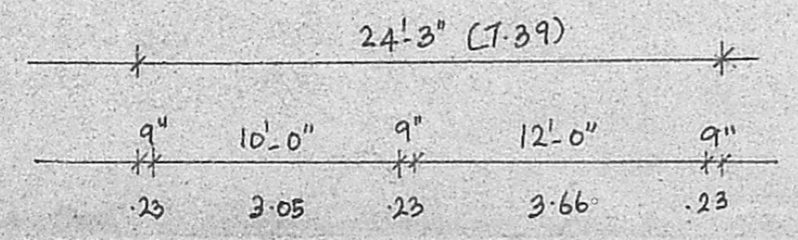

GROUND FLOOR PLAN (EXISTING)

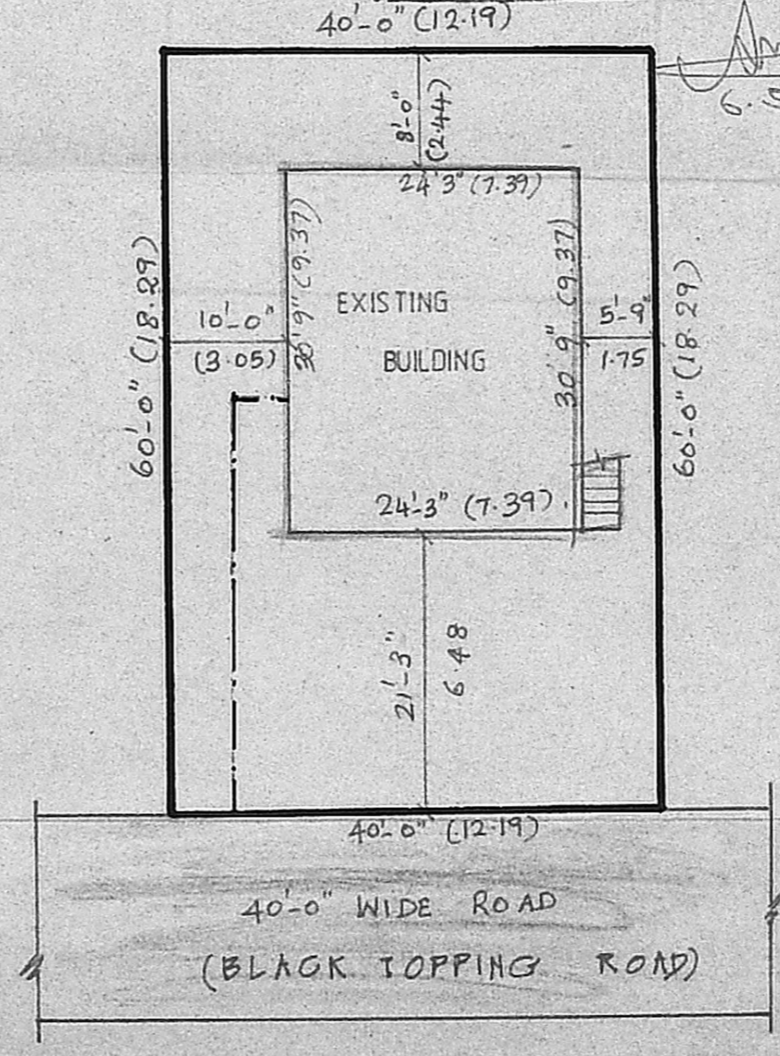

SITE PLAN (SCALE 1=16.0)