


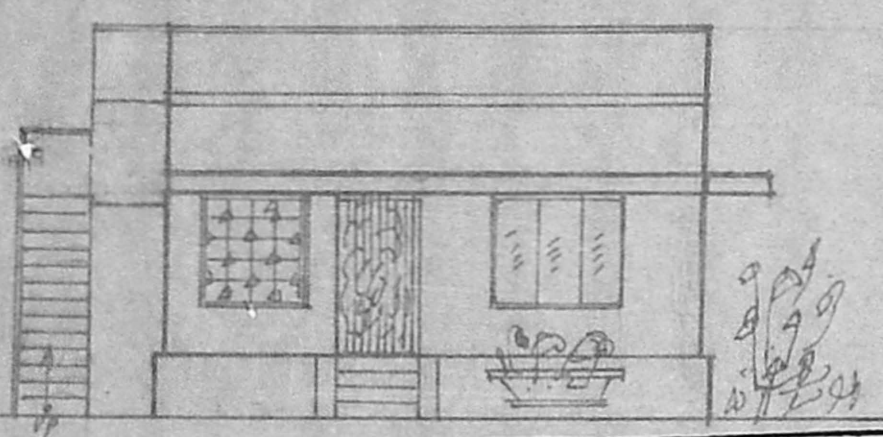
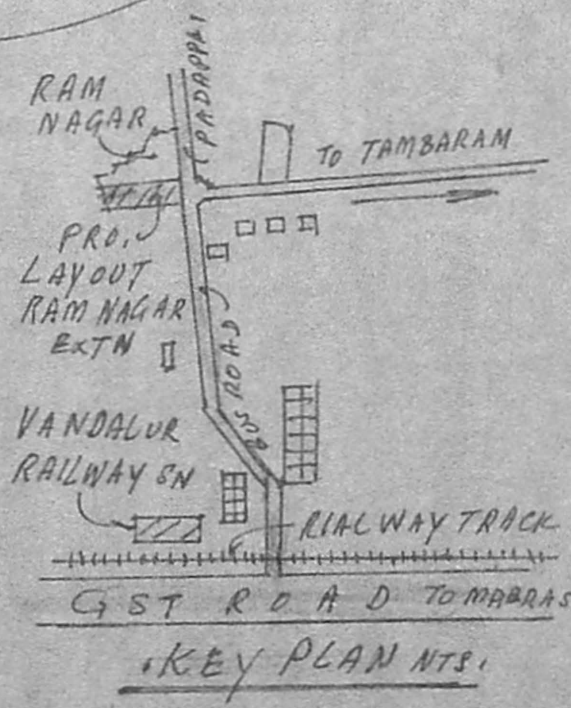
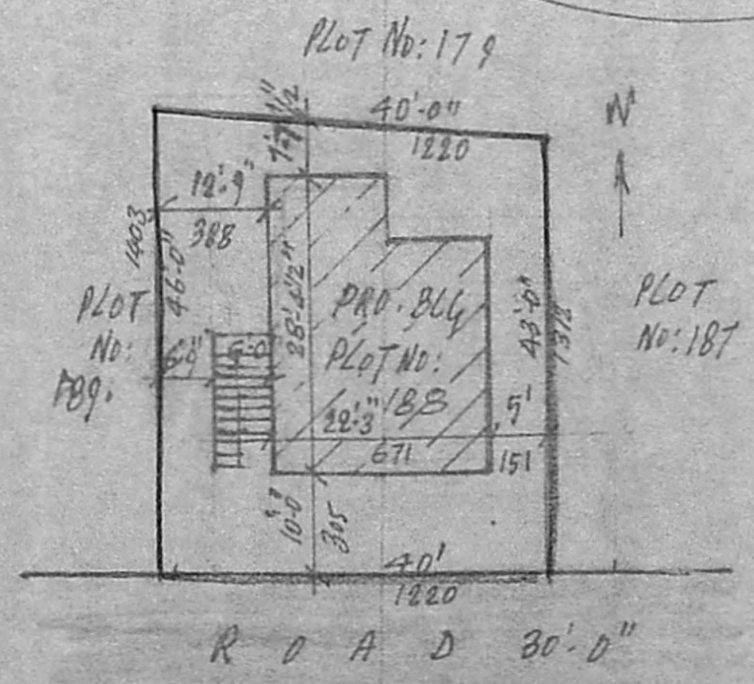
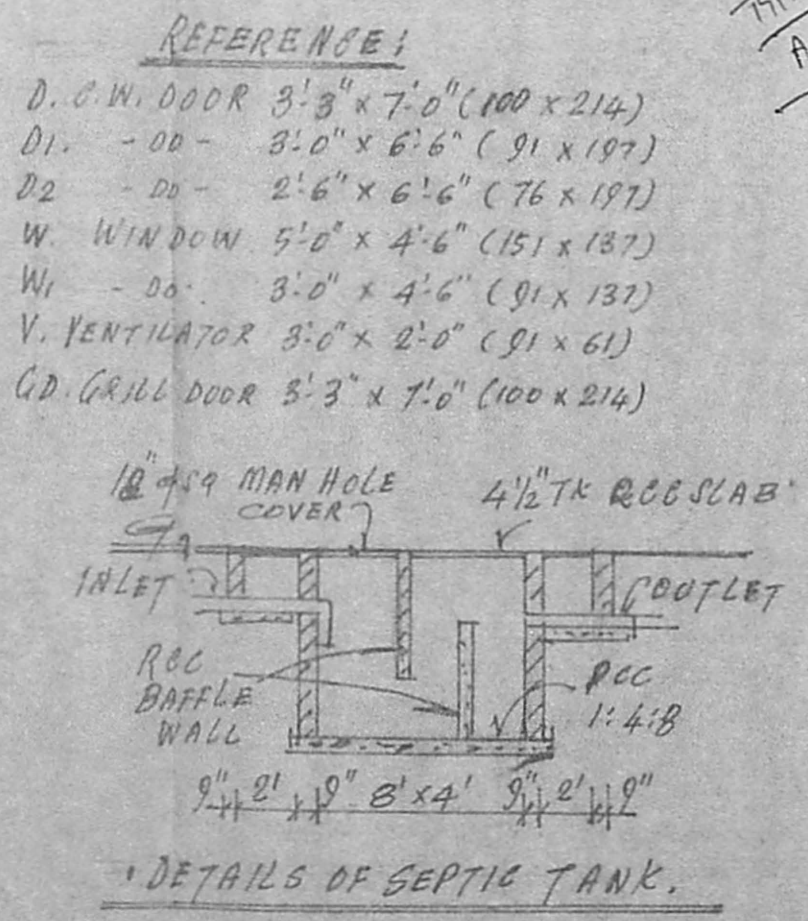
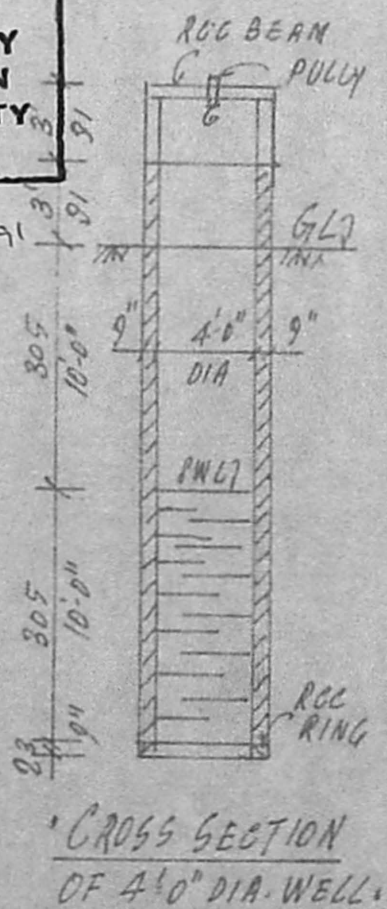


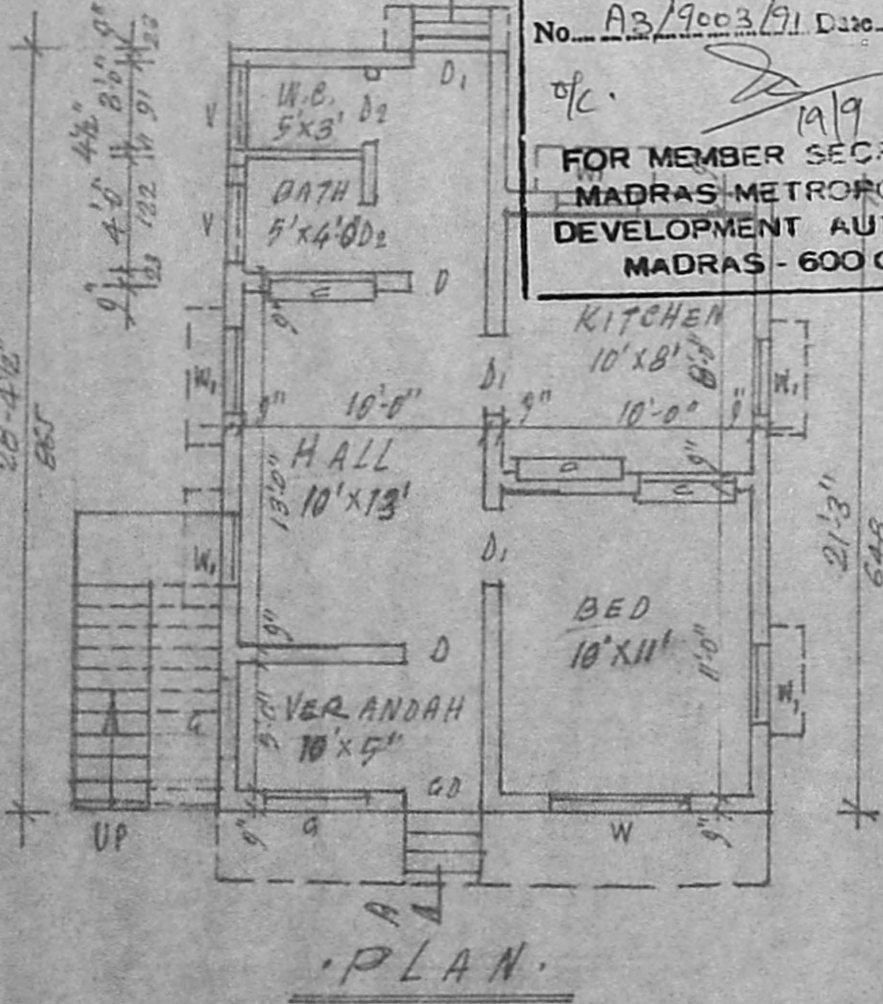

LAYOUT APPROVED BY MANNIVAKKAM RANCHAYAT BOARD RESOLUTION NO: 22, DT: 25.7.70. (11/1970-71, DE: 25.7.70)

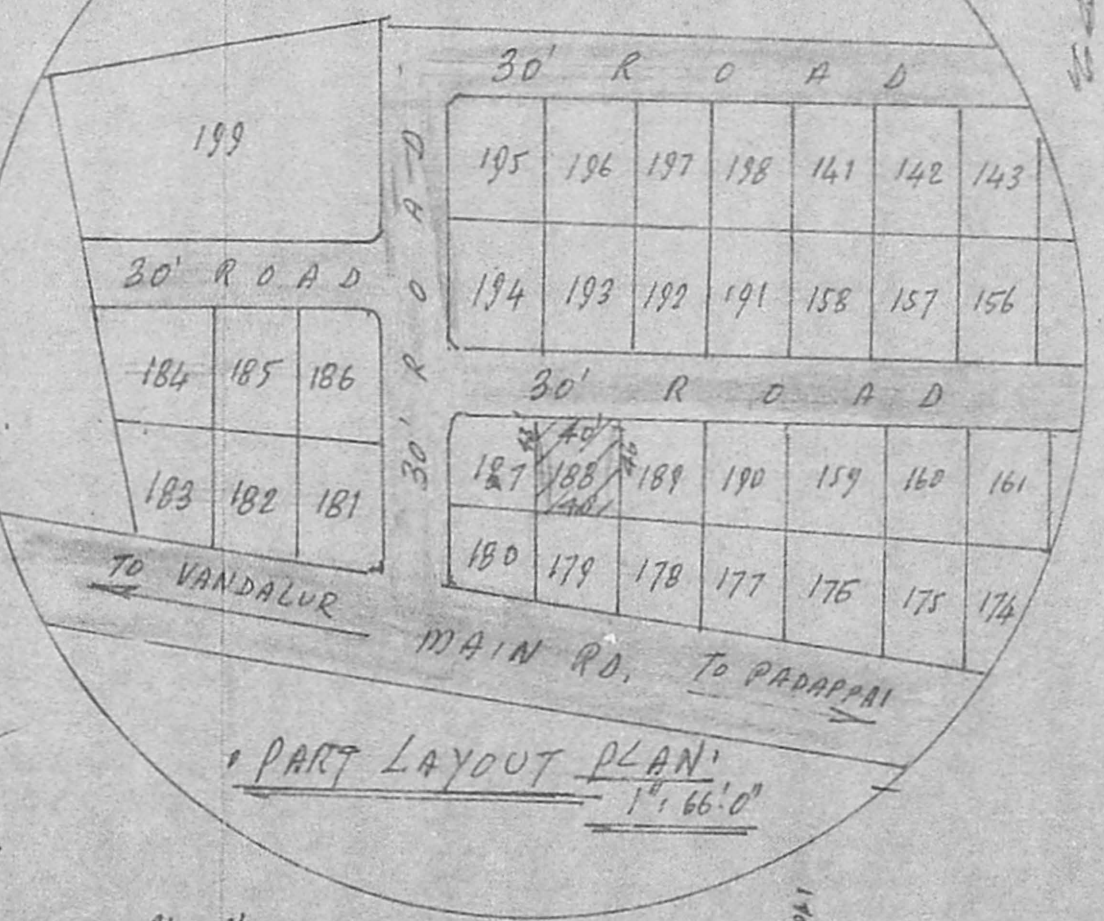

Planning Permit No. A/1151/91
APPROVED
 SUBJECT TO THE CONDITIONS IN 671 THIS OFFICE LETTER
 No. A3/9003/91 Date 19-9-91
 FOR MEMBER SECRETARY
 MADRAS METROPOLITAN
 DEVELOPMENT AUTHORITY
 MADRAS - 600 008.

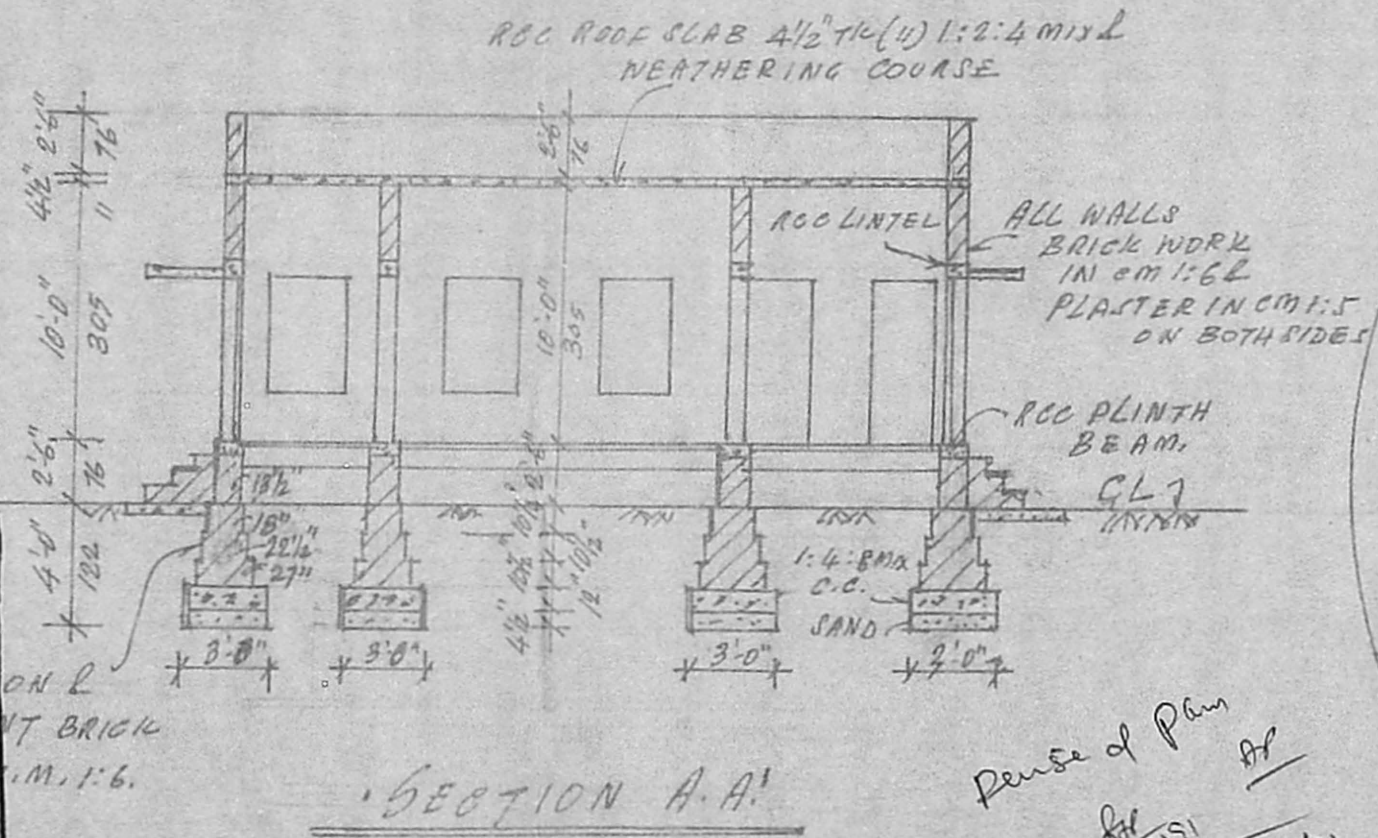

PLAN SHOWING THE PROPOSED BUILDING IN PLOT No. 188, RAM NAGAR EXTENSION, SNO: 286/PART, 288, 289 AT No. 1, MANNIVAKKAM NEAR VANDALUR, CHENGI-ANNA DIST. SCALE 1" = 8'-0" (1:100)

Er. Narasingam
 OWNER: G. NARASINGAM

BLG. LOCATION 1" = 20'
 K. Krishnarajan

K. Krishnarajan, L.C.E.,
 Consulting Engineer
 Licensee Surveyor
 MADRAS CORPORATION & TAMBARAM MUNICIPALITY
 LICENSE No. 420 (1968) Class

STAIRCASE: 91CMS WIDTH
 23CMS. TREAD
 15CMS. RISE.
 INDEX:
 PLOT AREA: 1780 SFT: 160M²
 BLDG. AREA: 554 SFT: 50M²
 ROAD: