



PLAN SHOWING THE PROPOSED RESIDENTIAL CONSTRUCTION
IN PLOT NO. 3 AND BEARING S. NO. 226/2 OF MEDAVAKKAM -
VILLAGE, SAIDAPET TALUK, CHINGLEPUT (DIST)


SCALE = 1" = 80" (OR) 1:100
ALL MEASUREMENTS ARE IN FEET (C.M.S)

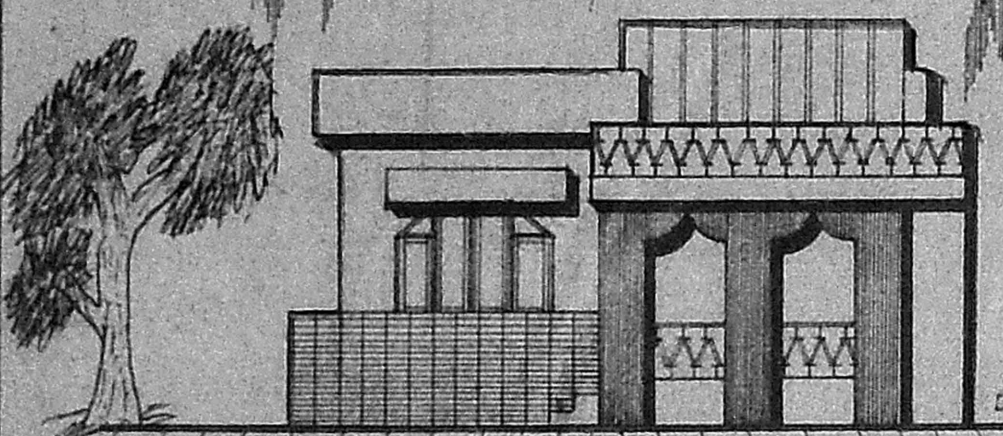

FRONT ELEVATION.

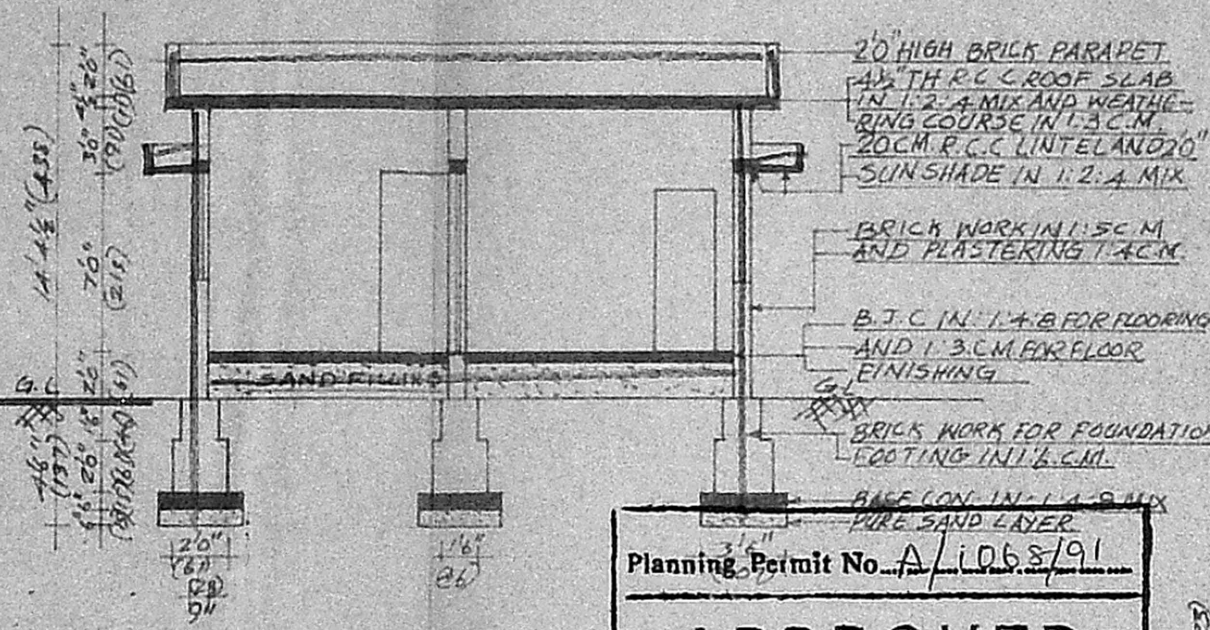

SECTION ON AA

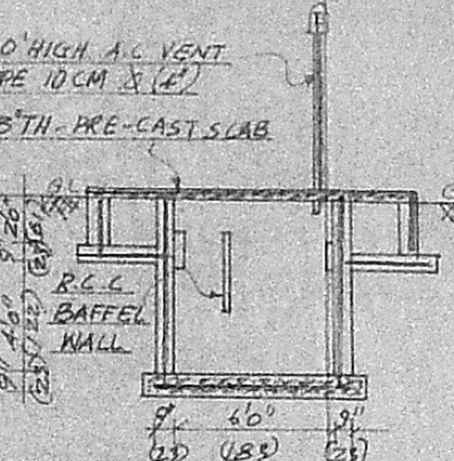

PLAN AND SECTION
OF SEPTIC TANK.


Planning Permit No. A/1068/91

APPROVED


SUBJECT TO THE CONDITIONS IN
THIS OFFICE LETTER.

No. A2/9928/91 Date 6.9.91


FOR MEMBER SECRETARY
MADRAS METROPOLITAN
DEVELOPMENT AUTHORITY
MADRAS - 600 008.

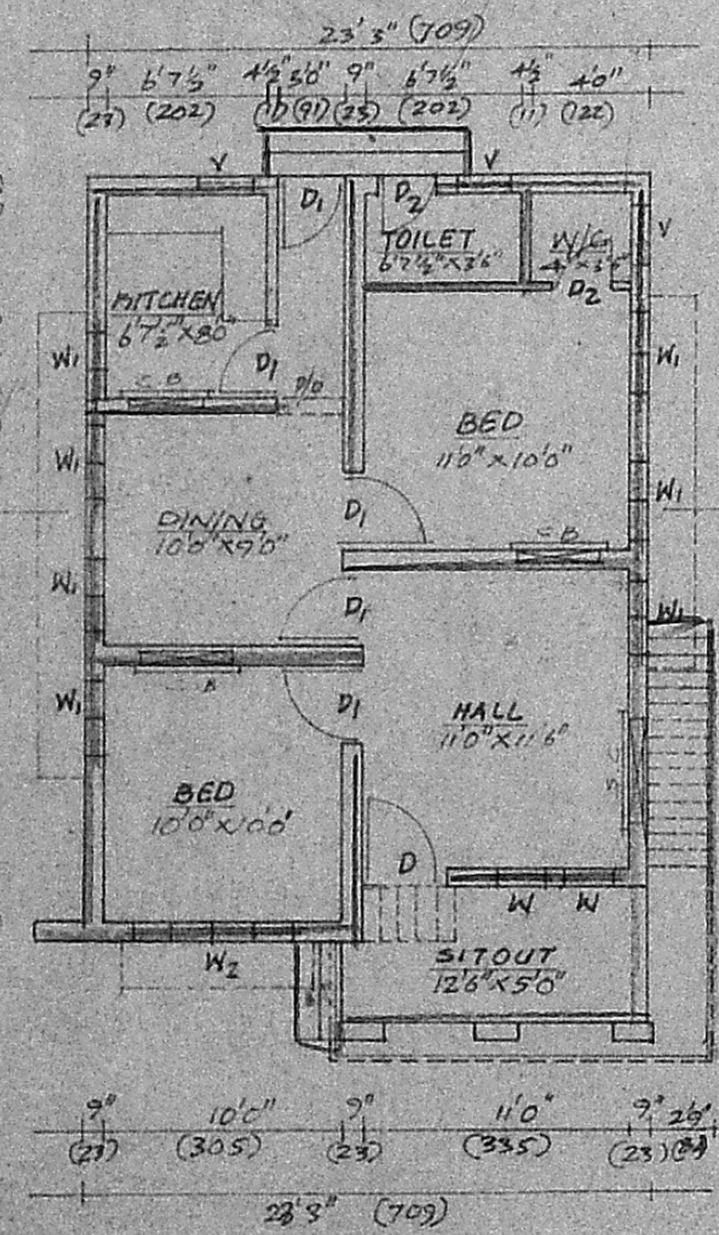

PLAN.

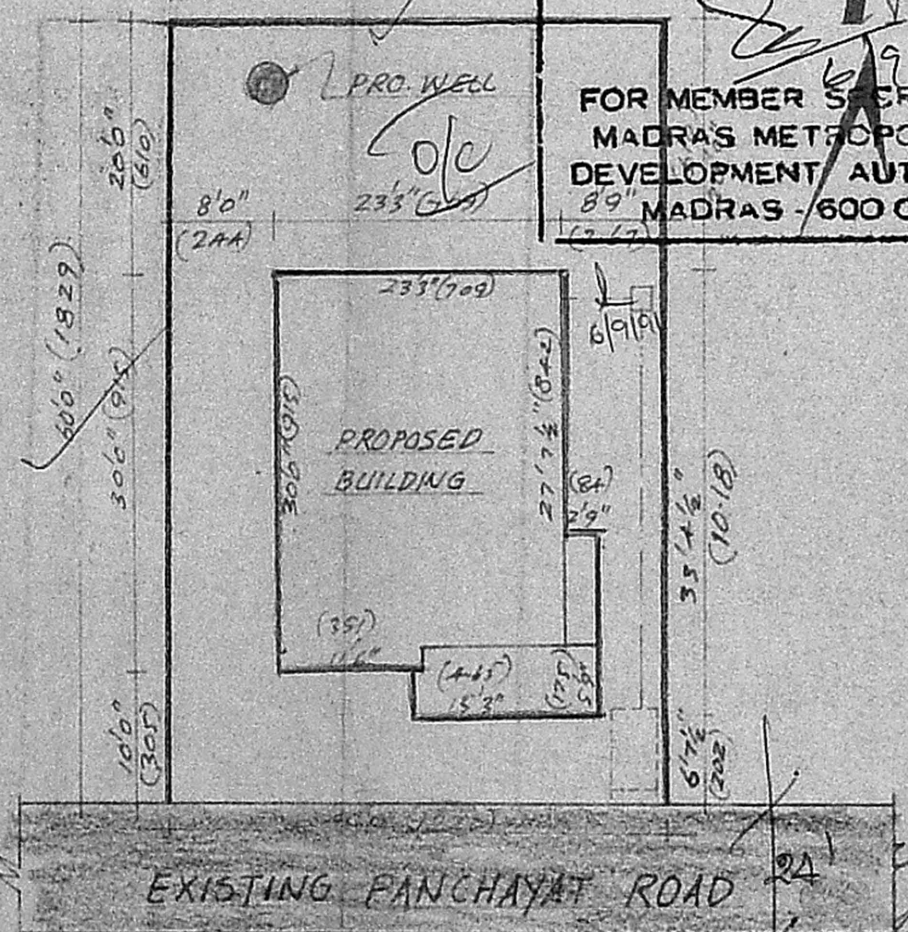

SITE PLAN
SCALE = 1" = 160" (OR) 1:200

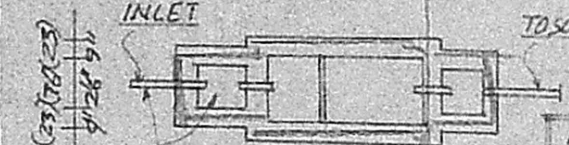

DETAILS OF WELL

SCHEDULE OF JOINERY

D	FLUSH DOOR	23' x 50"	100 x 213 CM
D1	FLUSH DOOR	29' x 70"	84 x 213 "
D2	FLUSH DOOR	26' x 66"	76 x 198 "
W	GLAZED WINDOW	19' x 56"	53 x 142 "
W1	GLAZED WINDOW	30' x 40"	91 x 122 "
W2	GLAZED WINDOW	60' x 40"	183 x 122 "
V	VENTILATOR	26' x 13"	76 x 37 "
C.B	CUPBOARD	36' x 46"	107 x 137 "
S.C	SHOW CASE	40' x 46"	122 x 137 "

AREA DETAILS

PLOT AREA	2400 SFT 222.96 M ²
PLINTH AREA	744 SFT 69.15 M ²
PLOT COVERAGE	31%

COLOUR INDEX.

SITE BOUNDARY	=====
PROPOSAL	=====
ROADS	=====

STAIRCASE DETAILS.

TREAD	10" 26CM
RISE	7" 18CM.
WIDTH	29" 84CM.
AREA	34 SFT 3.16 M ²

K. Venugopal


K. VENUGOPAL
A.B.E (Rtd)
CONSULTING CIVIL ENGINEER
LICENSE SURVEYOR CLASS I
CORPORATION OF MADRAS

3, NEELAKANDAN STREET
NUNGAMBAKKAM (LAKE AREA)
MADRAS-600 034

LICENSED SURVEYOR

S. Vifayalakshmi
OWNER

SITE UNDER REFERENCE

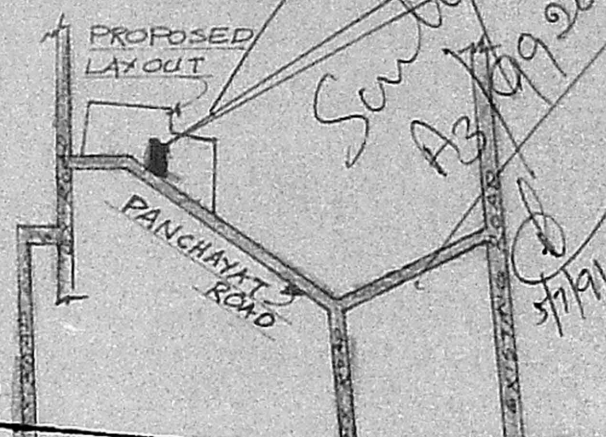

MMDA LAY/PP NO. BALACHAR

No. A2/9928/91

ASSL. MEDAVAKKAM PRIMARY HEALTH

Scanning CENTRE

PART I OF THE PLAN

PART I NOT TO SCALE

Surya
A3/9928/91
57191