



FRONT ELEVATION


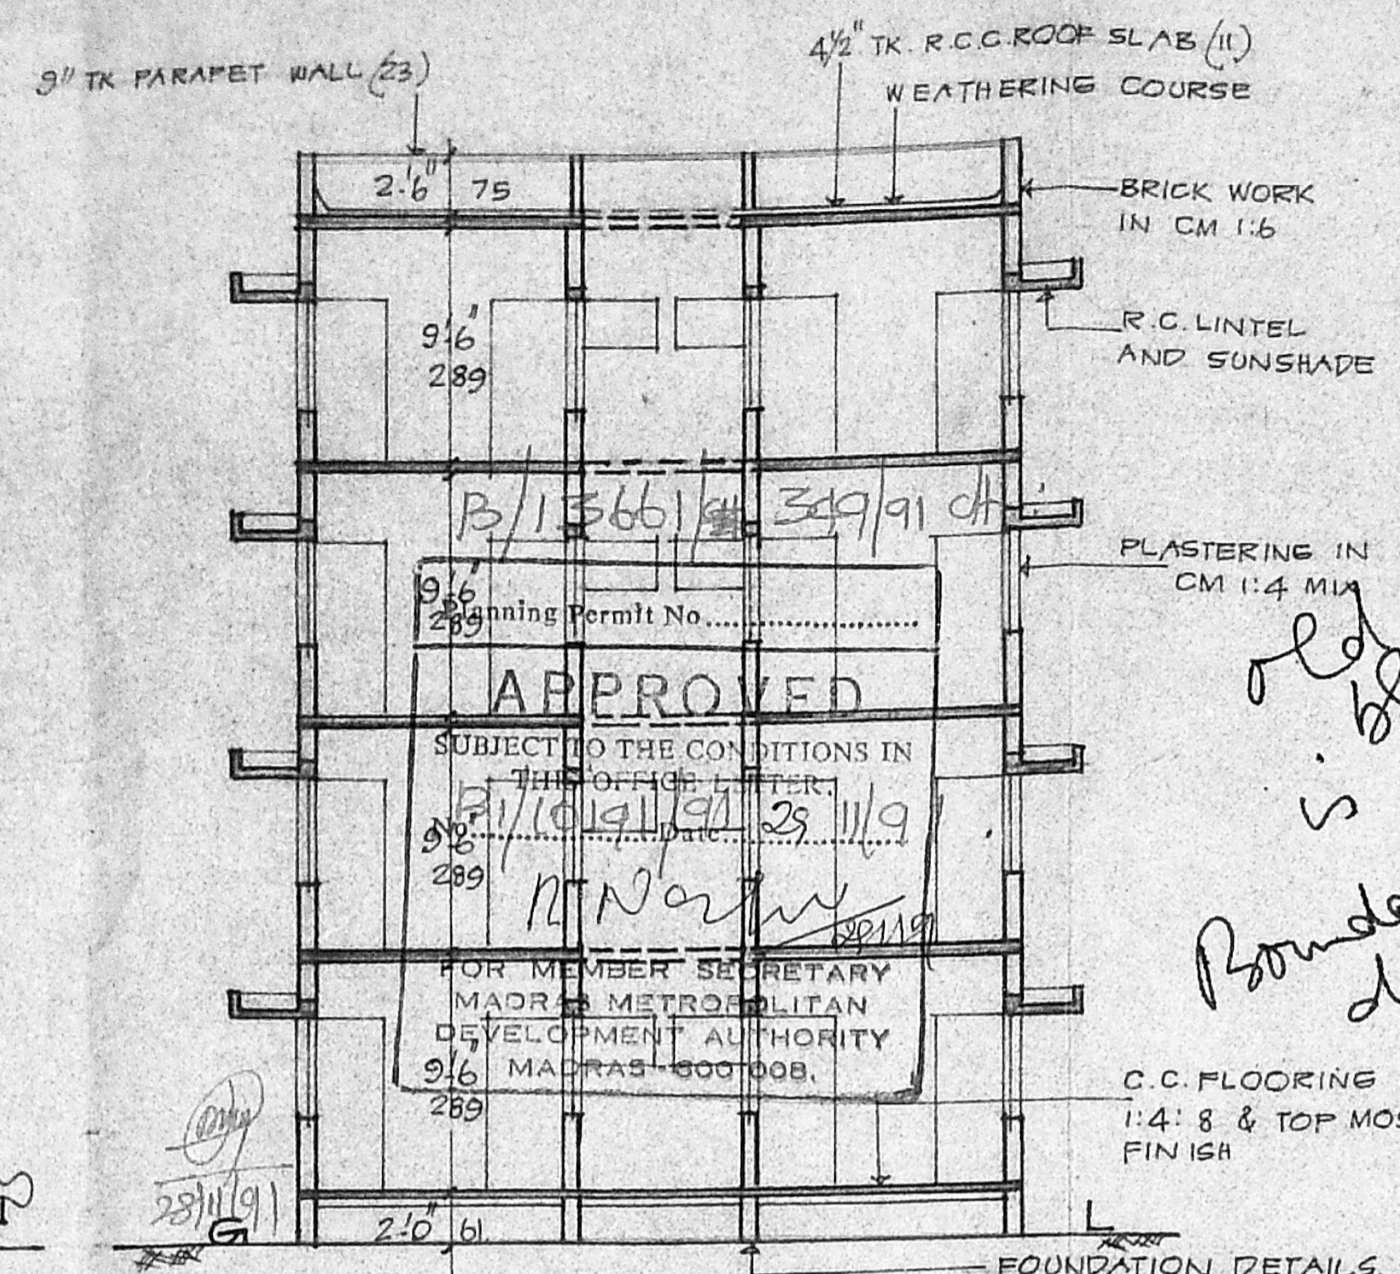


SECTION ON AA


SITE PLAN
SCALE: 1 INCH TO 16 FT 1: 200

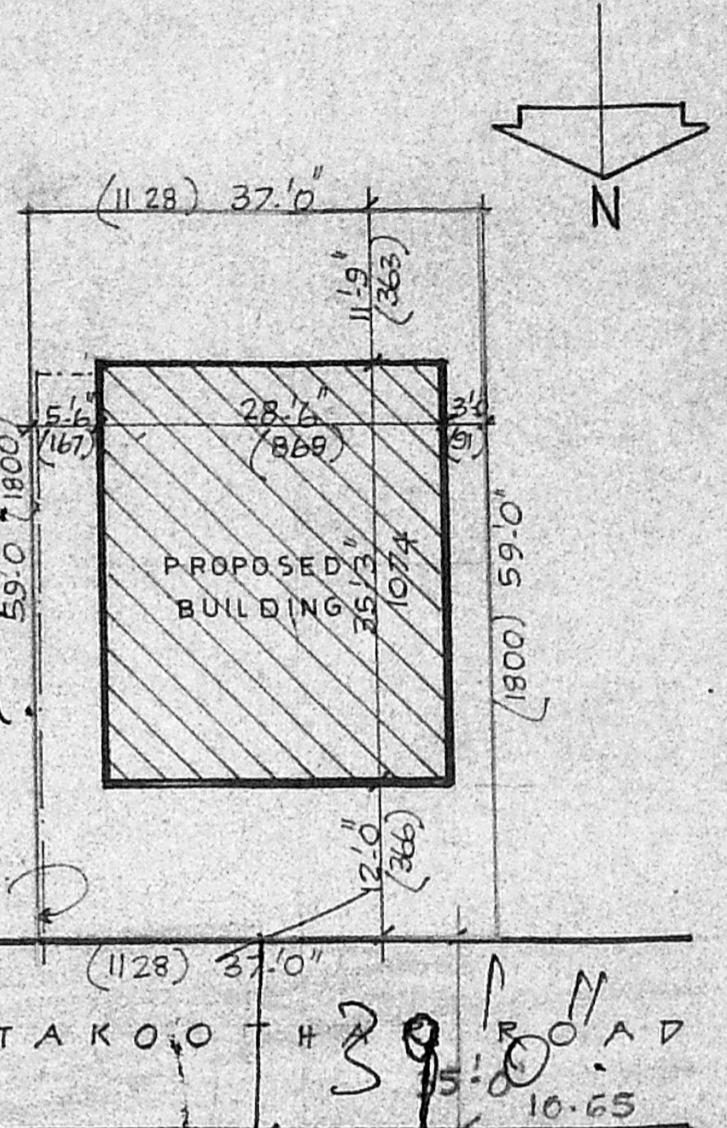

KEY PLAN
NOT TO SCALE

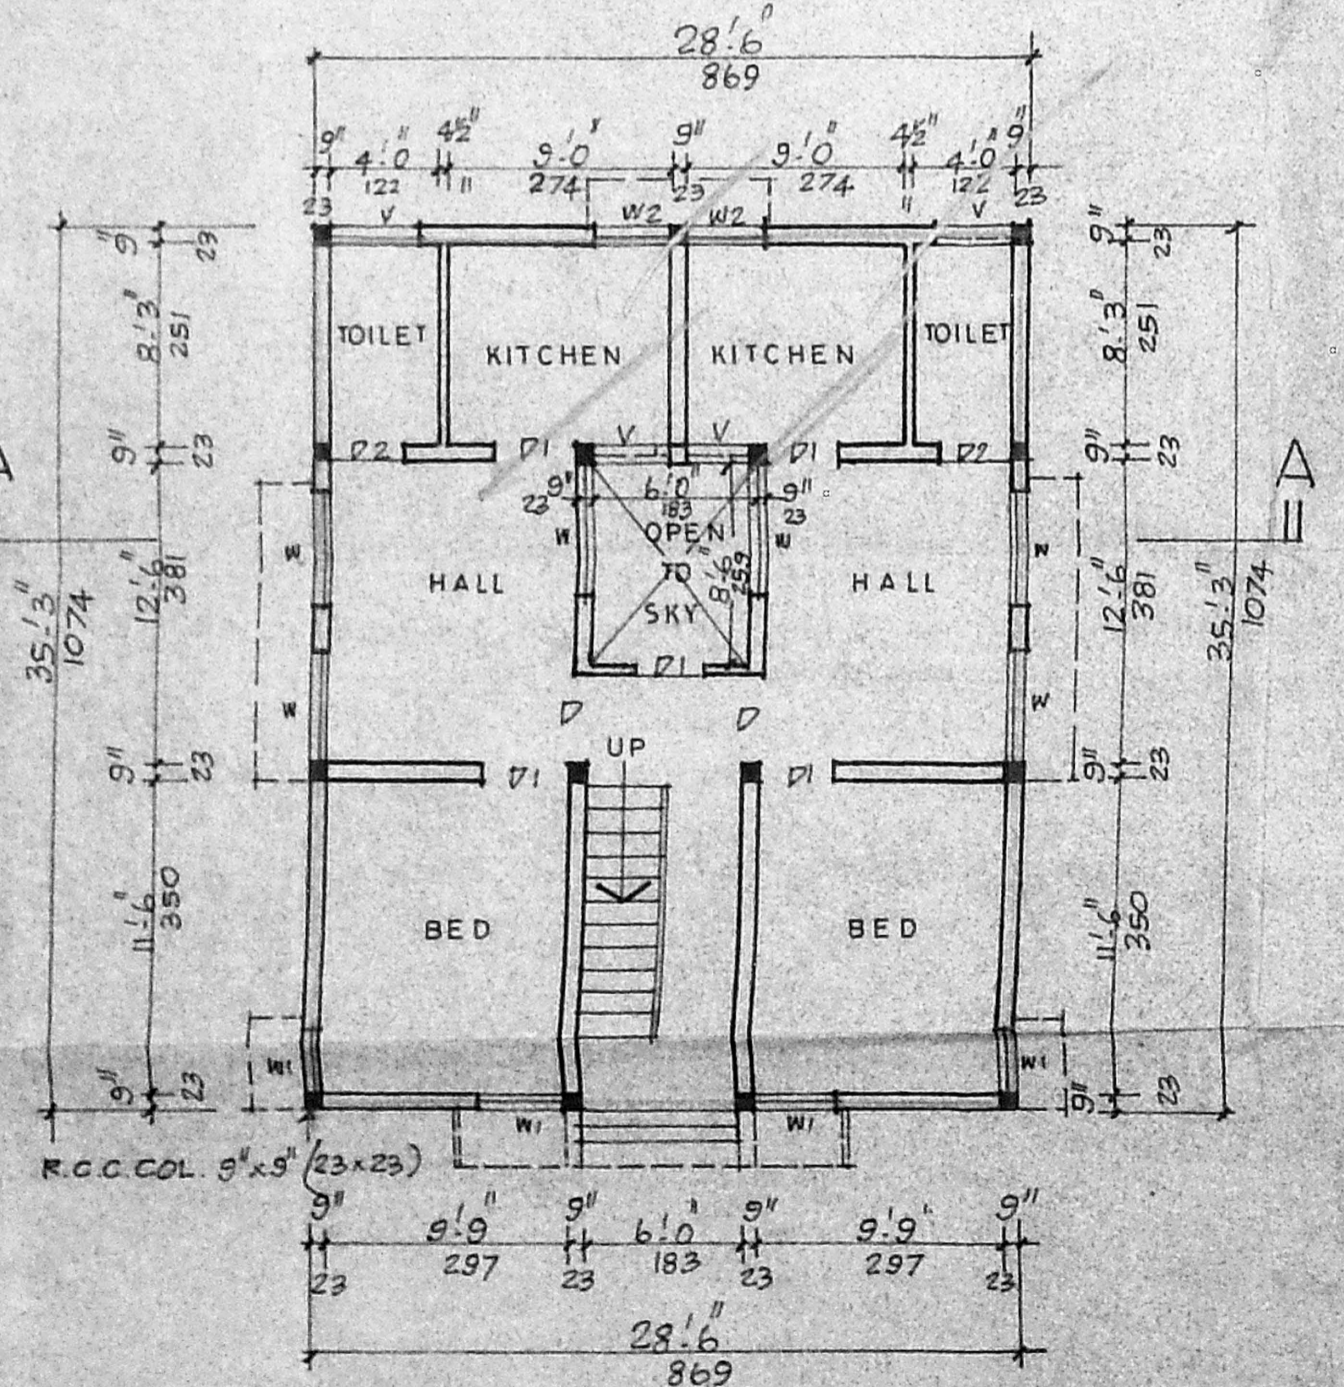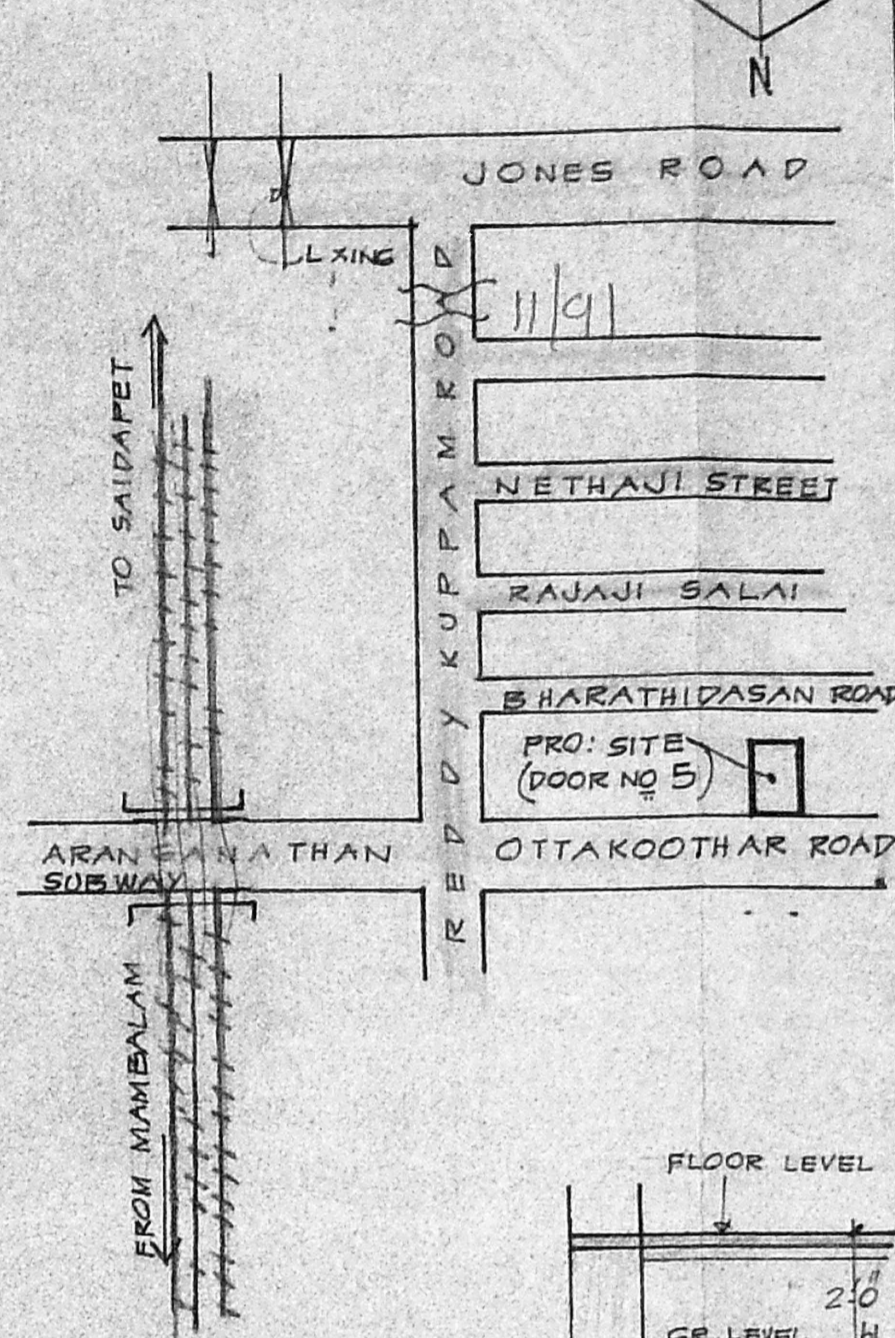


GROUND FLOOR PLAN

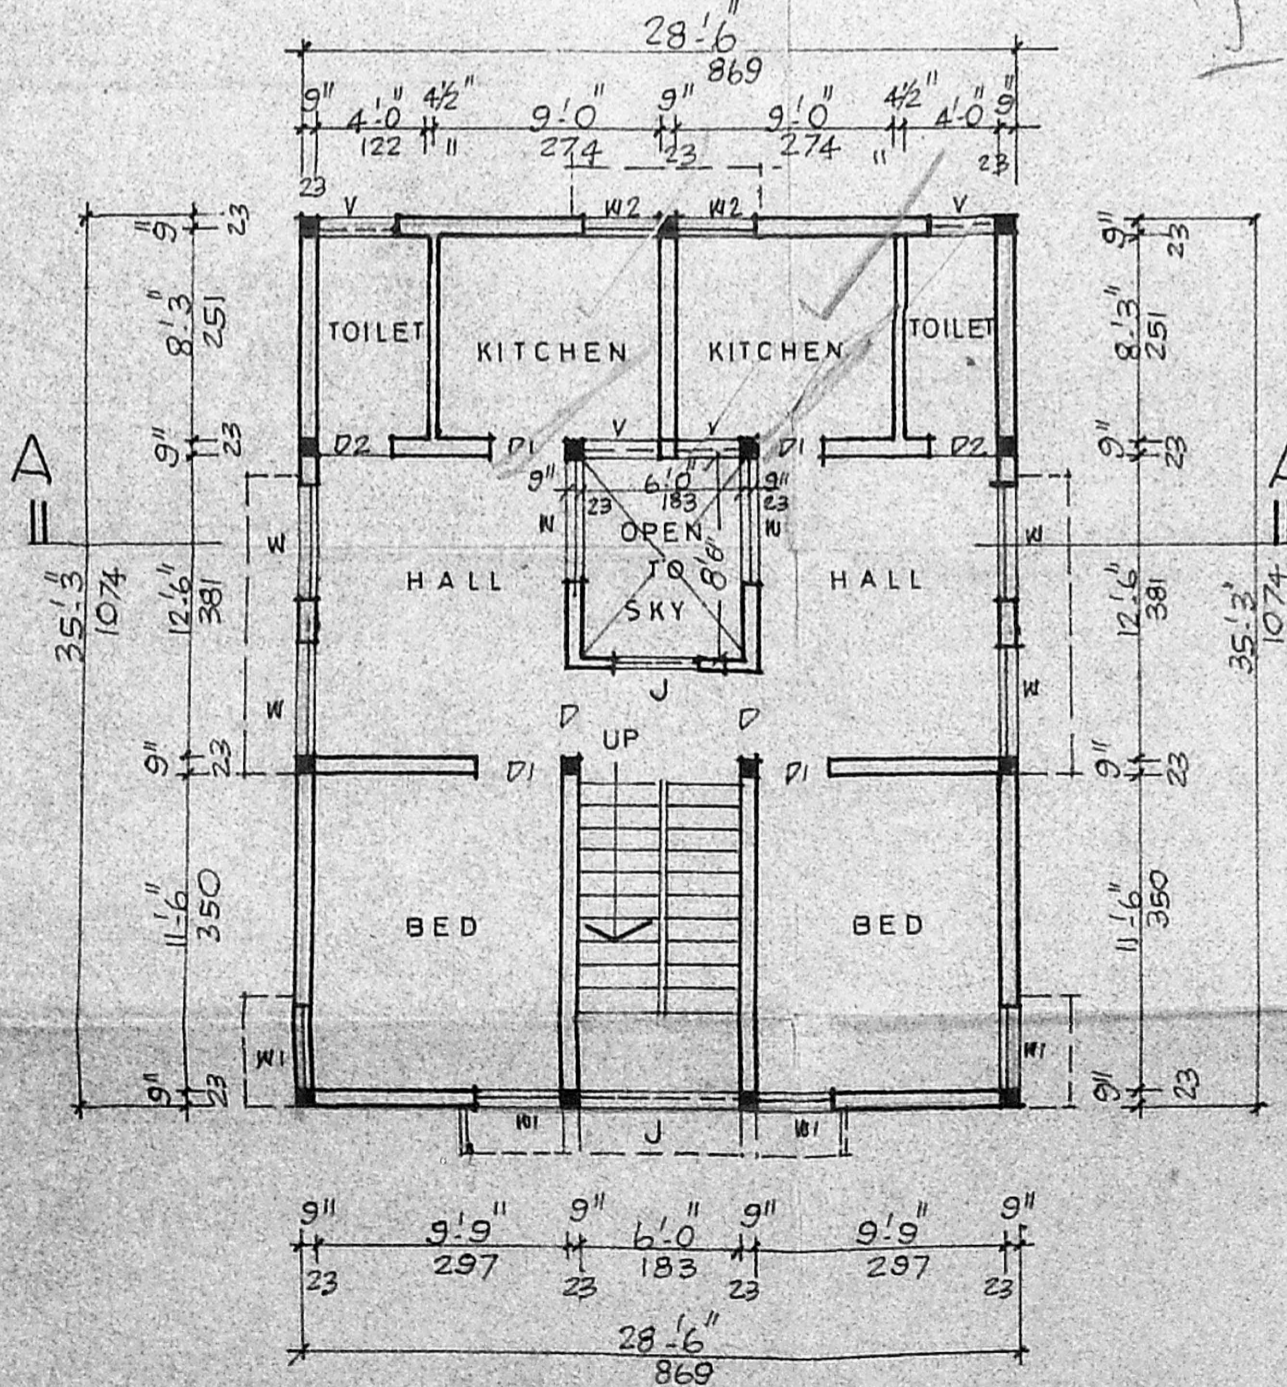

TYPICAL FLOOR PLAN
(FIRST, SECOND AND THIRD)



TERRACE FLOOR PLAN

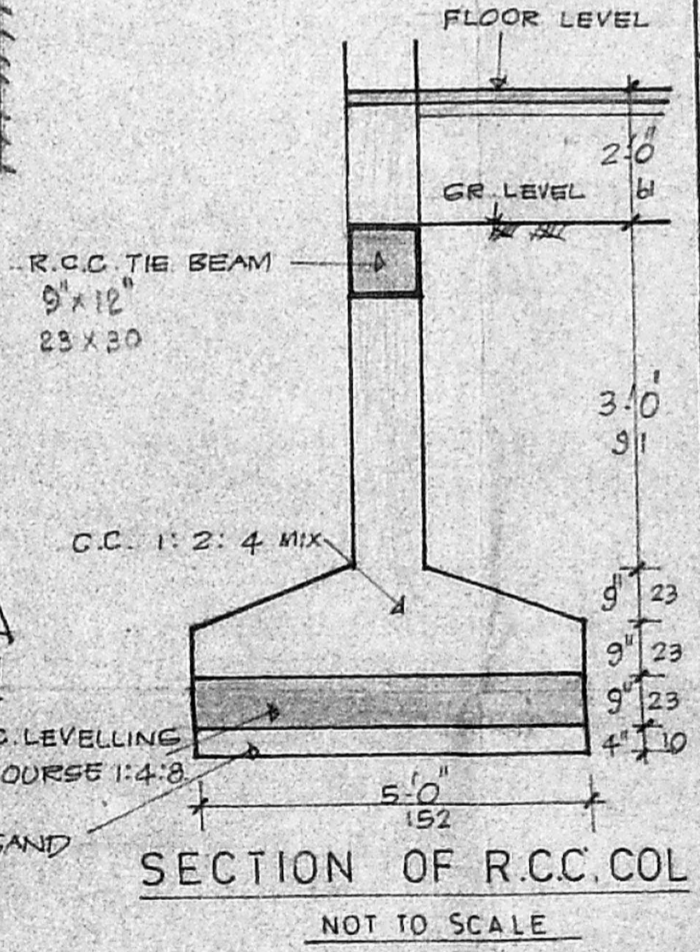

SECTION OF R.C.C. COL
NOT TO SCALE

PLAN SHOWING THE PROPOSED FLATS AT DOOR NO 5 PLOT NO 26 OTTAKOOTHAR STREET, SAIDAPET, MADRAS - 6 00015, T.S. NO 20, BLOCK NO 33 CORPORATION DIVISION NO 143

SPECIFICATION
PART I
FOUNDATION: STONE MULLY CEMENT CONC IN 1:2:4
MASONRY: STOCK BRICK WORK IN CM 1:6
FLOORING: IN 2 CM 1:8 & TOP MOSAIC FINISH, PLASTERING: IN CM 1:4
R.C.C. WORK IN C.C. 1:2:4 MIX
WOODWORKS: ARE OF BEST SEASONED COUNTRY WOOD

COLOUR
1. PROPOSALS
2. ROADS
3. BOUNDRIES

JOINERY	FEET	METRE
D1 DOOR	3'3" x 6'6"	100 x 198
D2 DOOR	3'0" x 6'6"	91 x 198
D3 DOOR	2'6" x 6'0"	75 x 183
W1 WINDOW	4'6" x 4'0"	137 x 122
W2 WINDOW	3'0" x 4'0"	91 x 122
V1 VENTILATOR	3'0" x 1'6"	91 x 45
J1 R.C.C. JALLY	4'0" x 4'0"	122 x 122
W2 WINDOW	3'0" x 4'0"	91 x 122

AREA	SQ. FT	SQ. MT
1. PLOT AREA	2183	203.00
2. GROUND FLOOR AREA	954	88.63
3. FIRST FLOOR AREA	954	88.63
4. SECOND FLOOR AREA	954	88.63
5. THIRD FLOOR AREA	954	88.63

OWNER
P. Thiruganasambandam
S.E., R.A.S.
Classed Engineer No. 533
Licensed Surveyor Class I
CORPORATION OF MADRAS
No. 9, 19th Street, Madras 600 015
LICENSED SURVEYOR

old plot is less in boundaries not demarcated.

Projection plan