

PROPOSED RESIDENTIAL FLATS
 AT DOOR NO 28;29 THIRUMOORTHY
 STREET T. NAGAR MADRAS 600 017
 T.S.No:6945 ; BLOCK No: 108B

MMDA IB/PP No. /
 C.No. /

Scrutiny
 PART I
 PART II


SCALE: 1/2000 DATE: OCT 30

SCHEDULE OF OPENINGS		
D	1219 X 2134	T.W. DOOR
D1	991 X 2134	T.W. DOOR
D2	838 X 2134	T.W. DOOR
W	1219 X 1219	T.W. GLAZED WINDOW
W1	991 X 1219	T.W. GLAZED WINDOW
V	914 X 910	T.W. VENTILATOR

STRUCTURAL SPECIFICATION
 ALL R.C.C. COLUMNS, BEAMS, LINTELS, SLABS, SUN SHADES ETC. IN ACCORDANCE WITH IS 456-1978 AND IS 10262-1982 WITH NECESSARY REINFORCEMENT.
 ALL 230 THK BK WORK IN FOUNDATION WITH C.M. 1:3 AND IN SUPER STRUCTURE IN C.M. 1:5.
 ALL 115 THICK BK WALL IN C.M. 1:3 WITH HOOP BARS AT THREE INCHES COURSE.
 CEILING PLASTERING IN C.M. 1:3 AND WALL PLASTERING IN C.M. 1:3. FLOOR FINISHED WITH M.S.S.F. PAINTING WITH ENAMEL FOR DOORS AND WINDOWS AND WALLS WITH CEMENT PAINT.

COLOR CODE REFERENCE

- PROPOSED
- ROAD
- BOUNDARY
- SEWAGE LINE

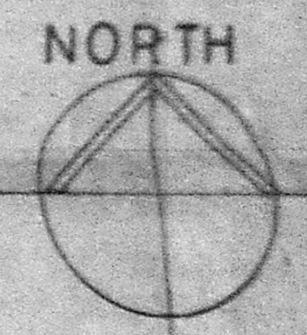

S. Shammugabandaru
L. Lalitha Kumari





SIGNATURE OF OWNER

[Signature]

P. BHARATHAN, B.E., R.E., A.E., S.E.
 LICENSED SURVEYOR NO. 78
 CLASS I CORPORATION OF MADRAS
 11/42 RAJABATHAR COLONY
 KODAMBAKKAM, MADRAS-600 024

SIGNATURE OF LICENSED SURVEYOR

ABIOE CONSULTANTS
 15/1 RAJABATHAR STREET,
 T. NAGAR MADRAS 600 001

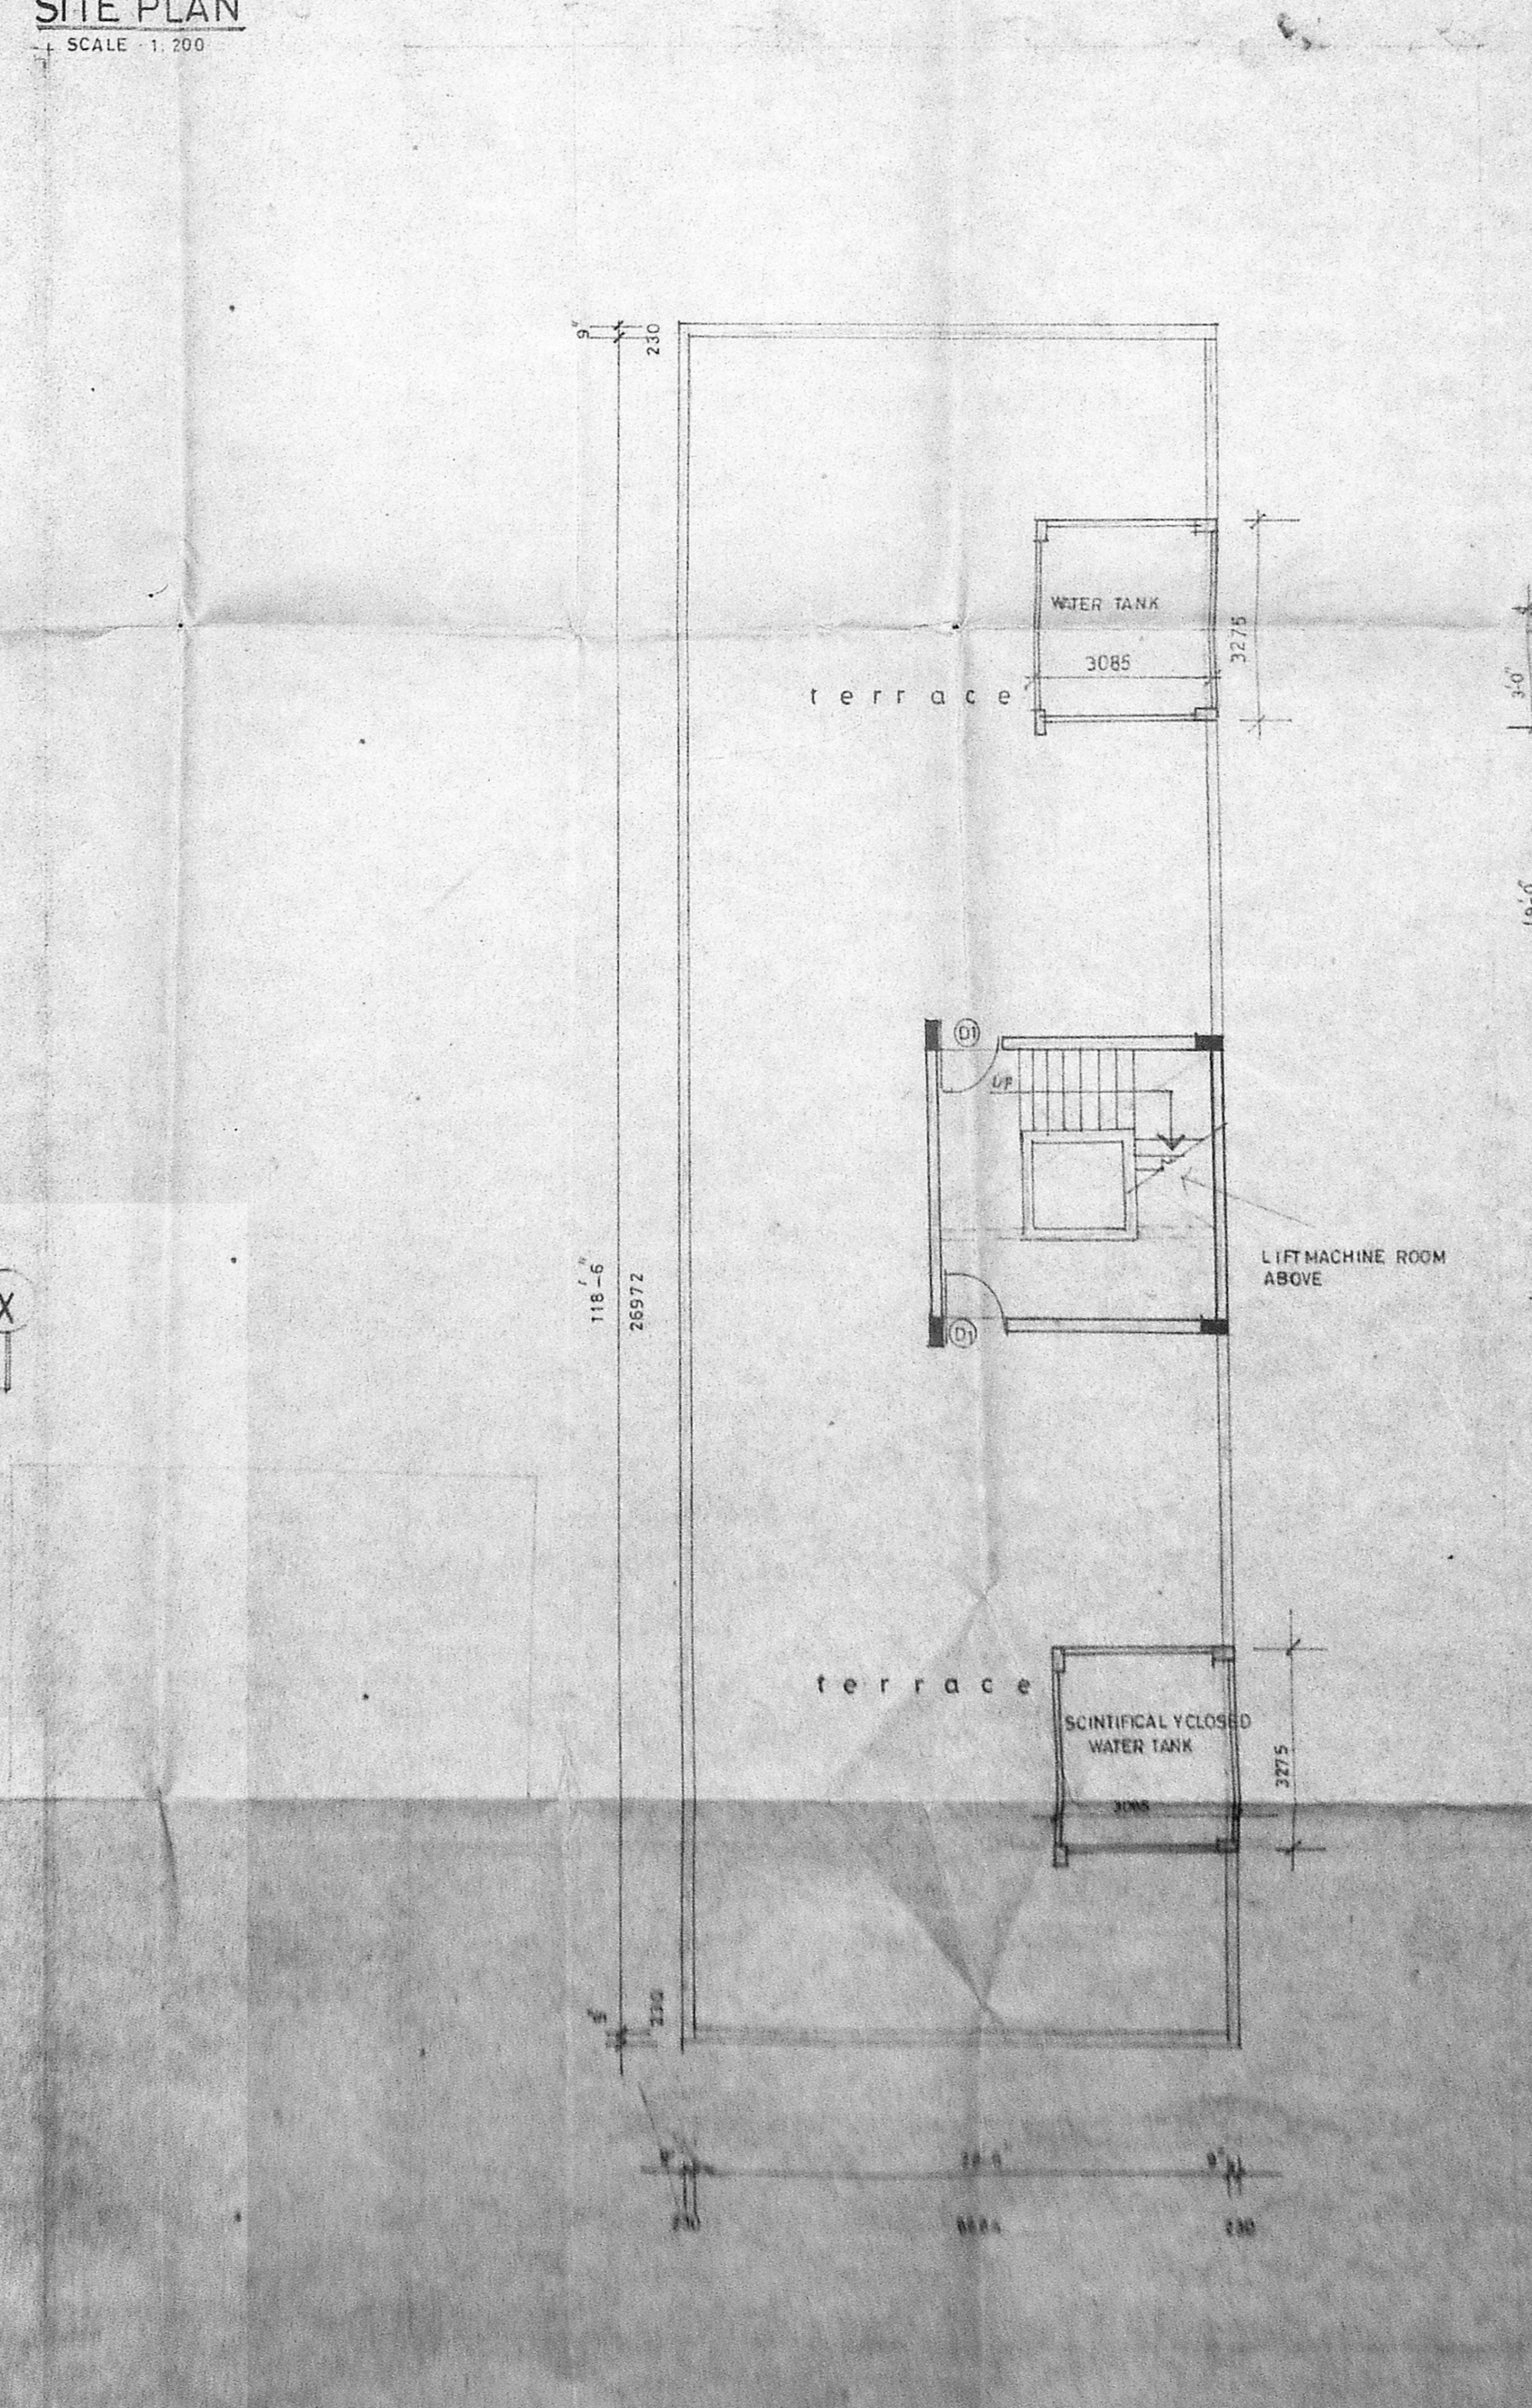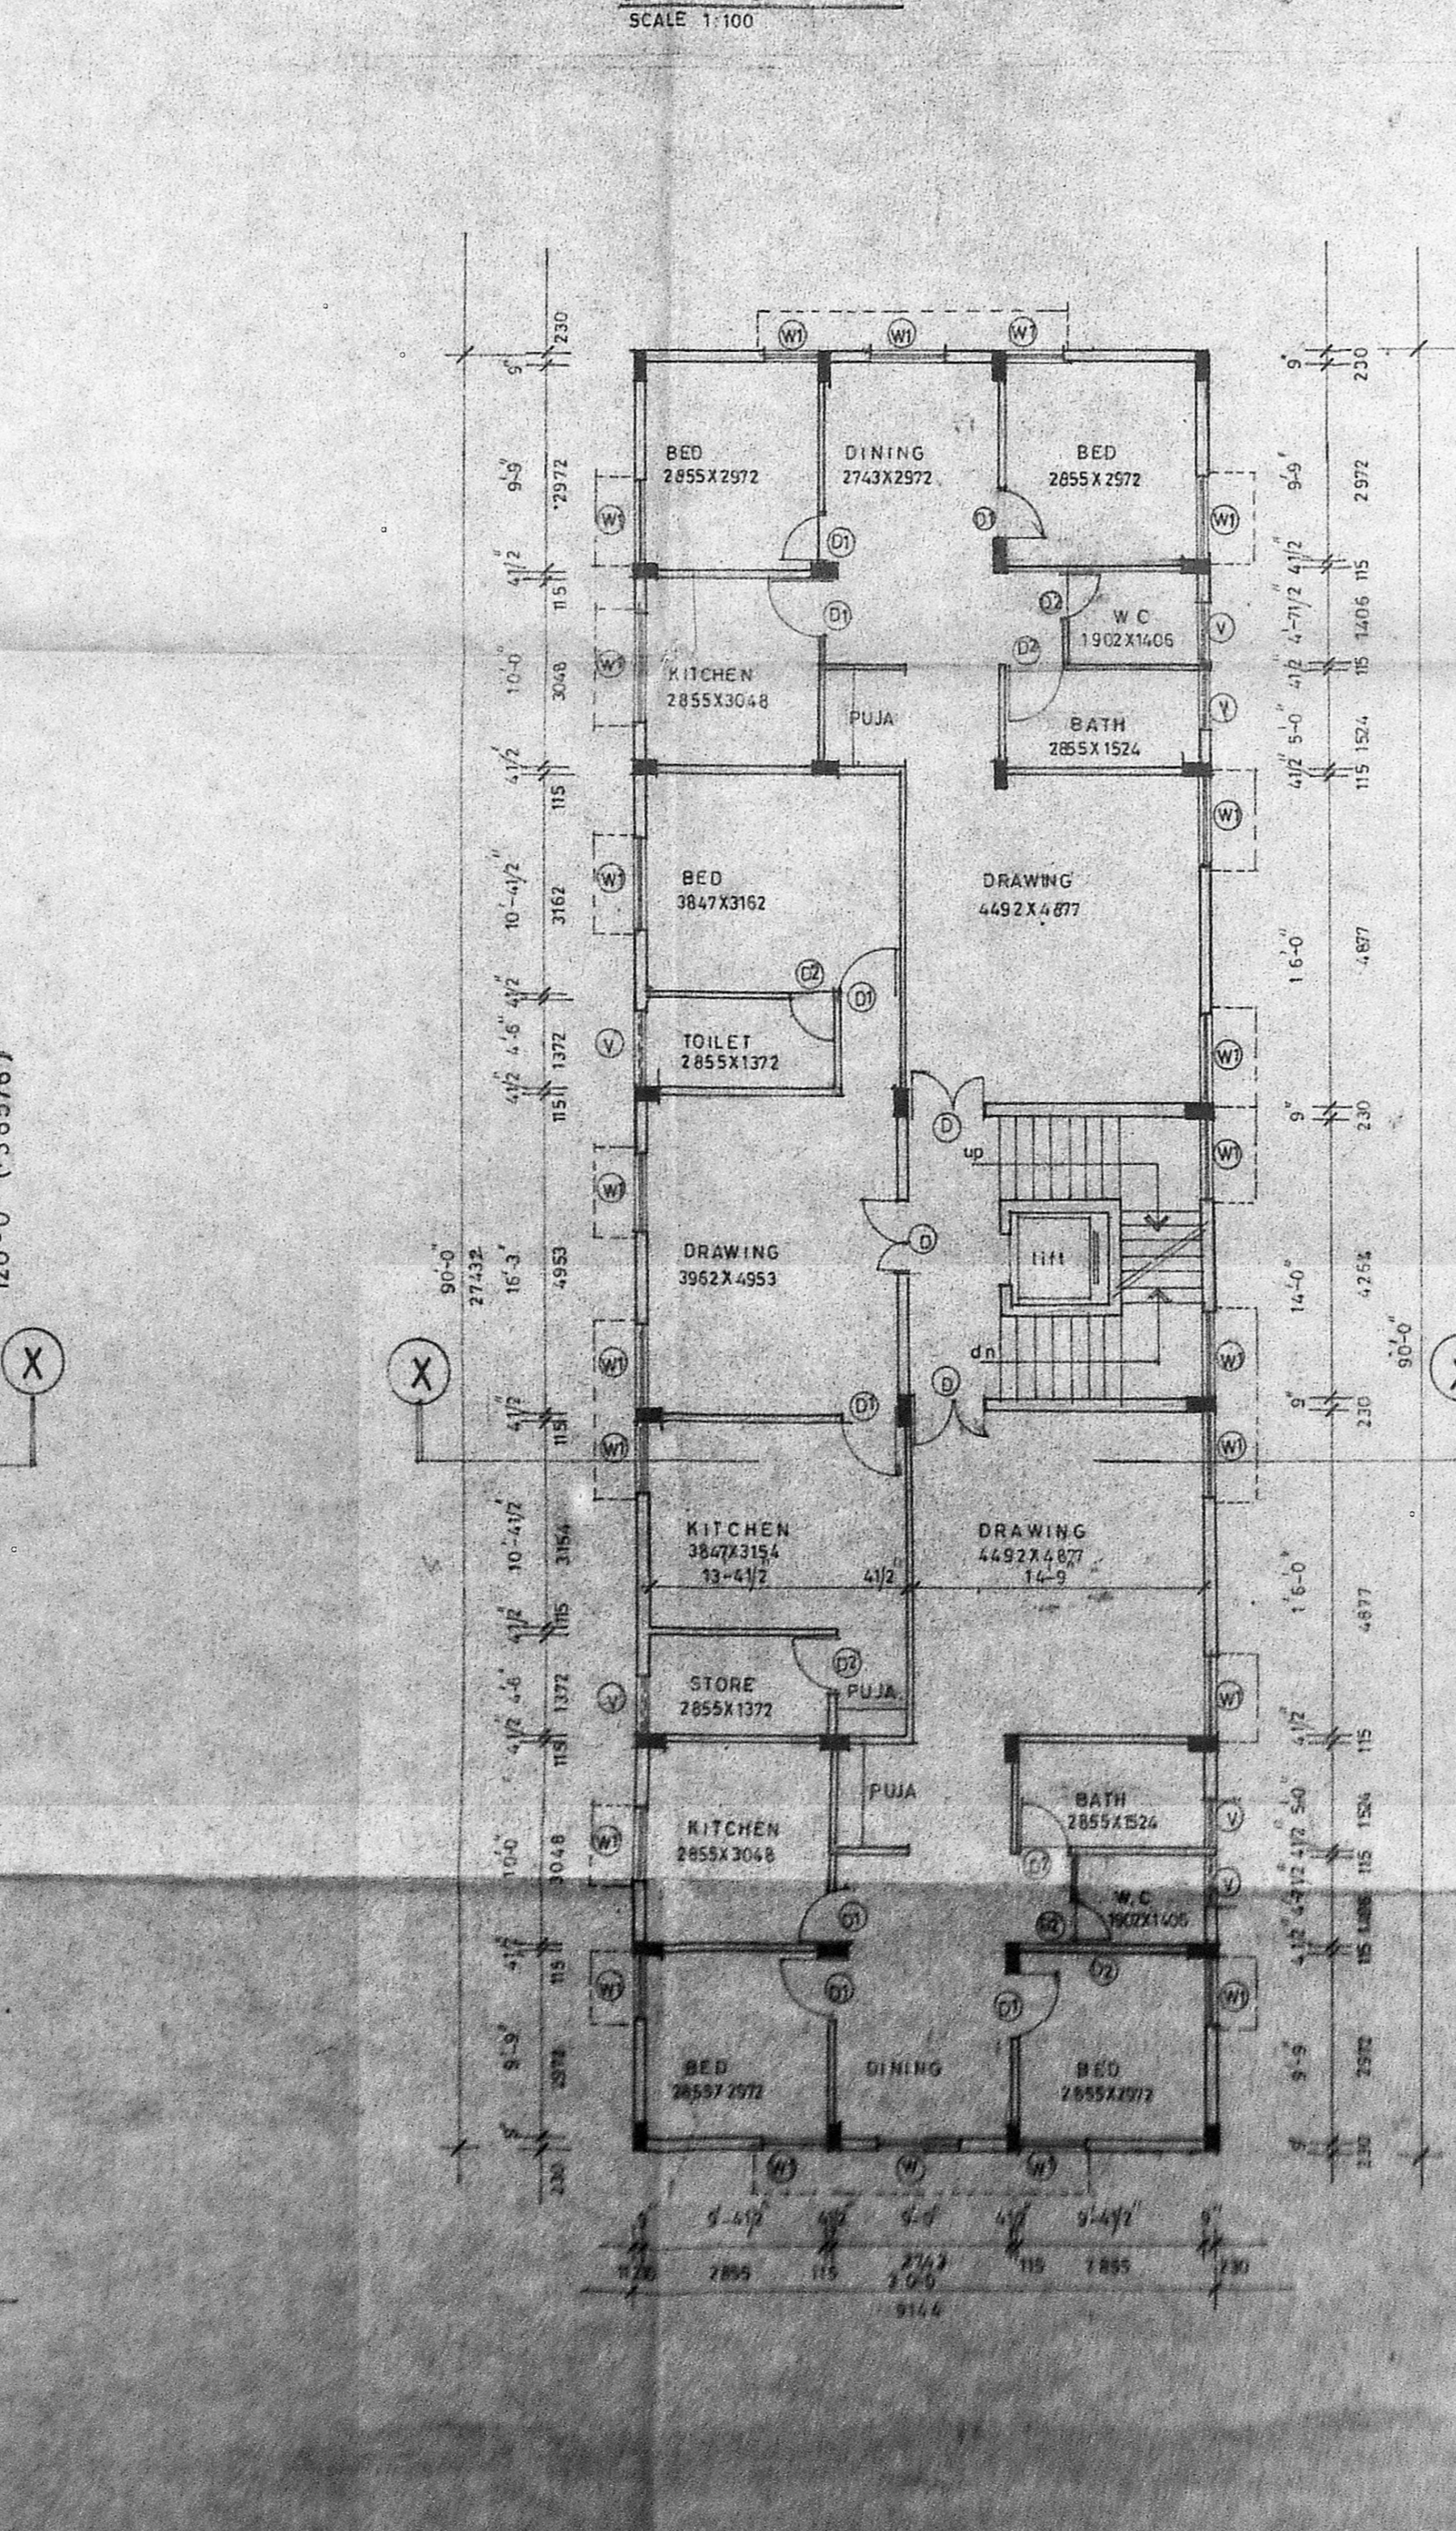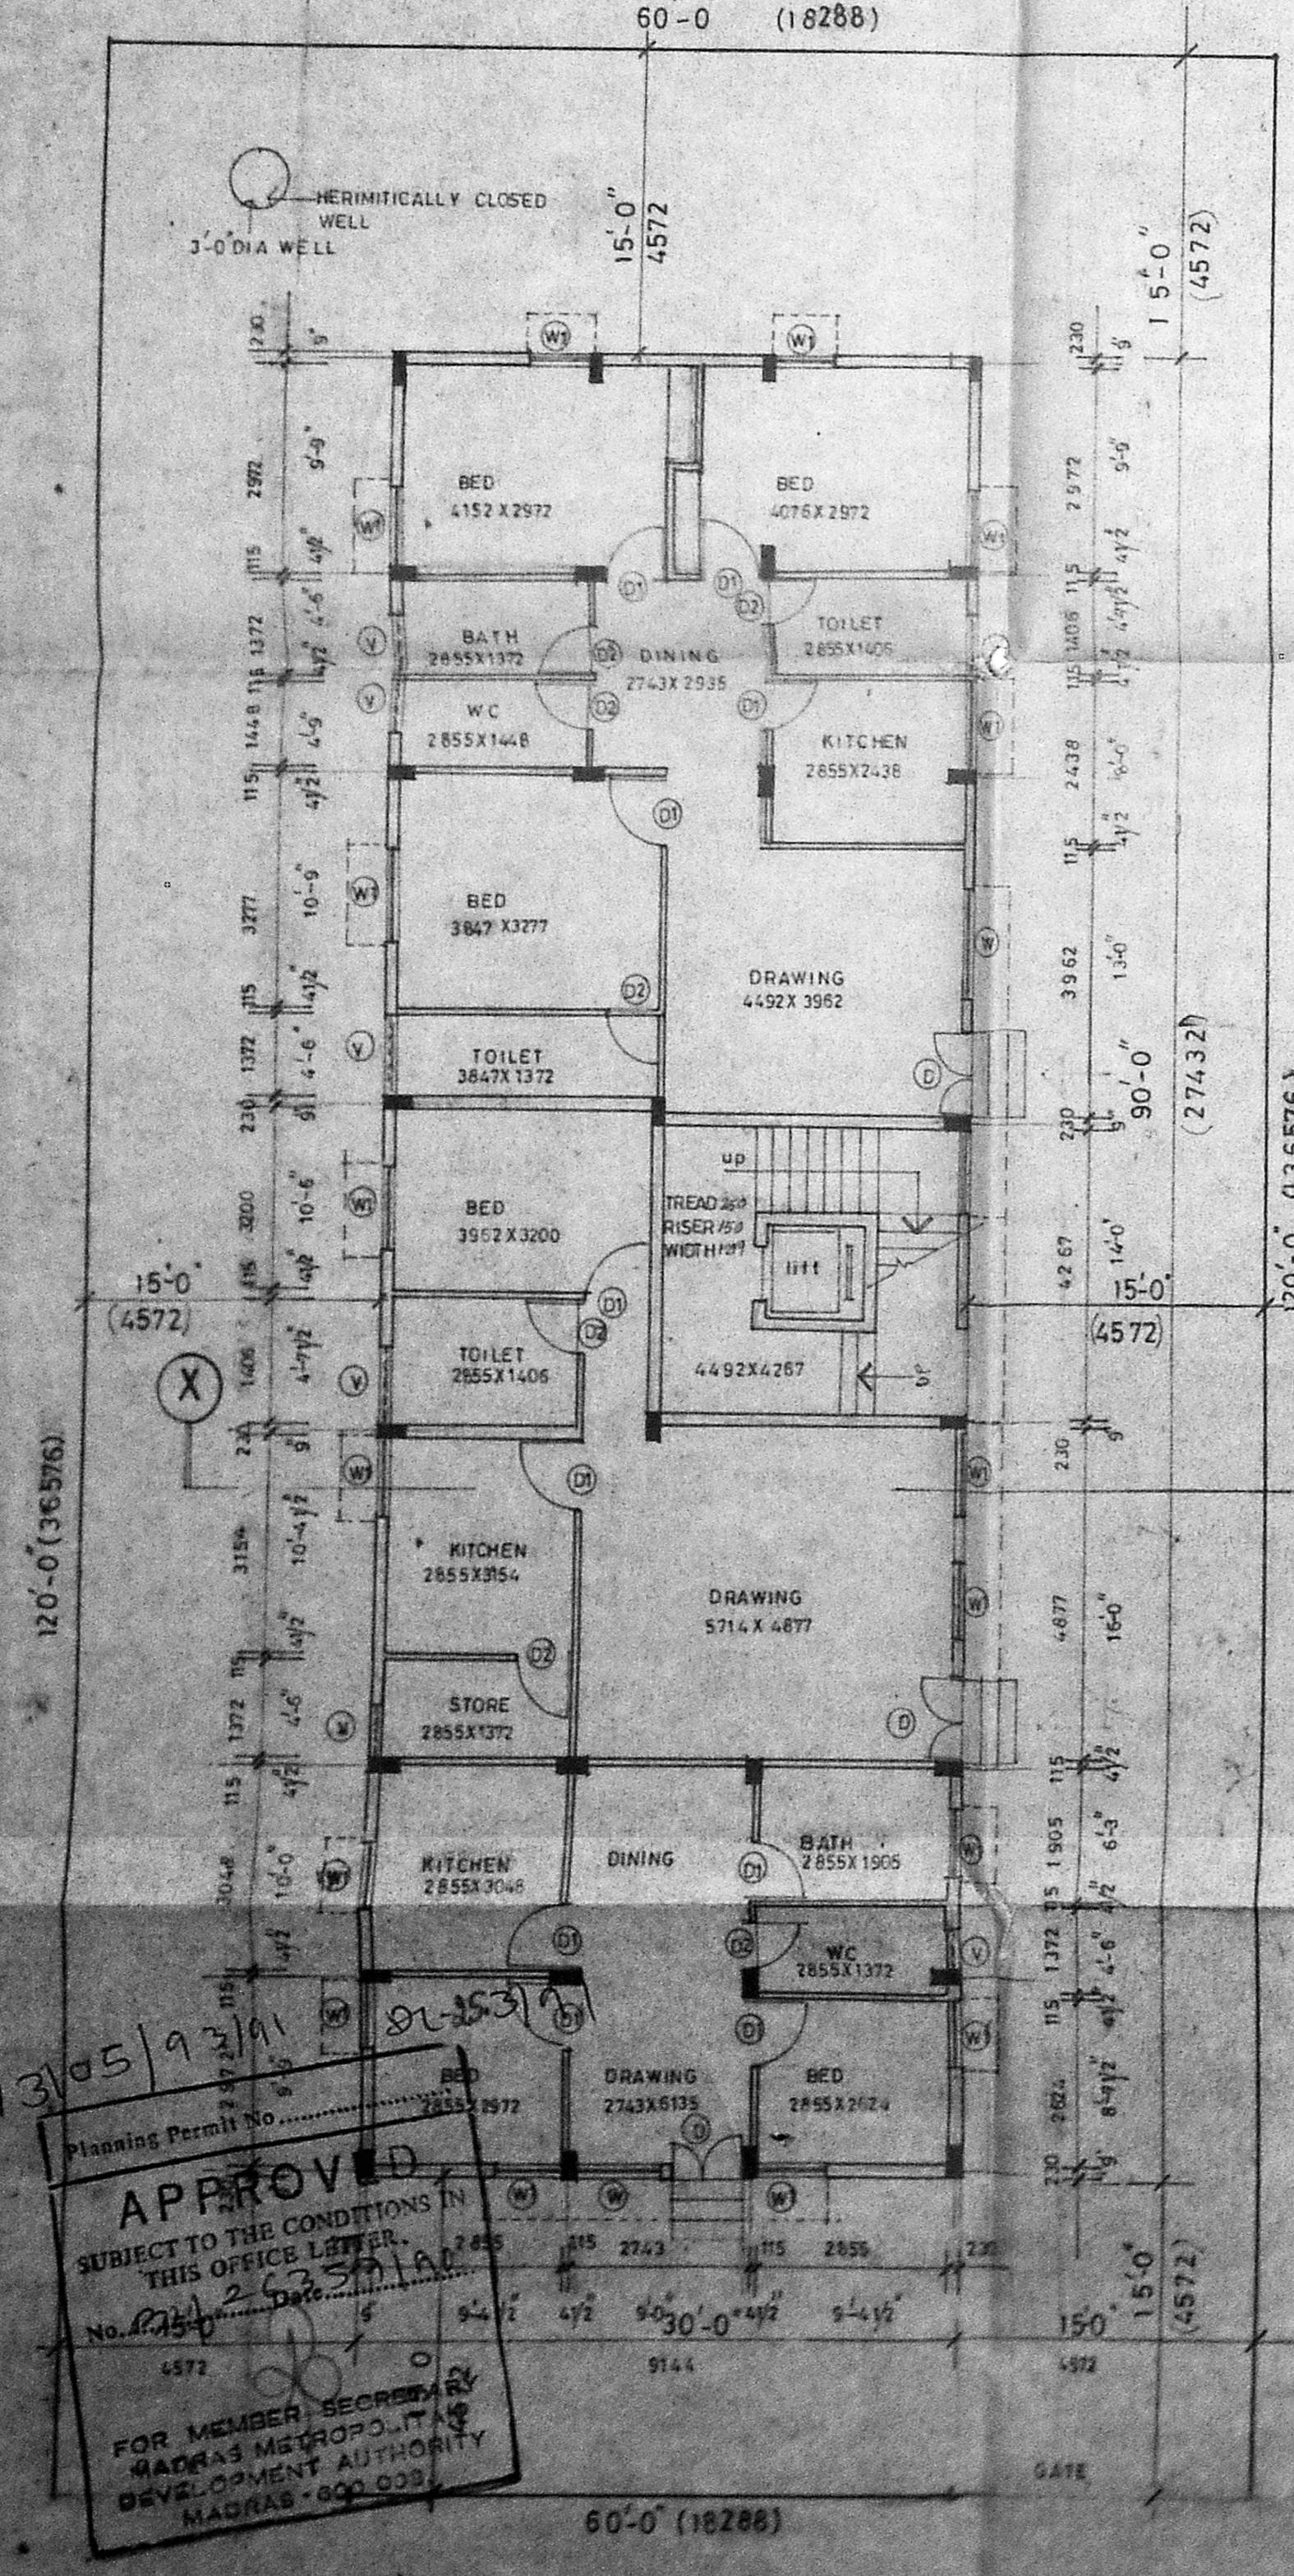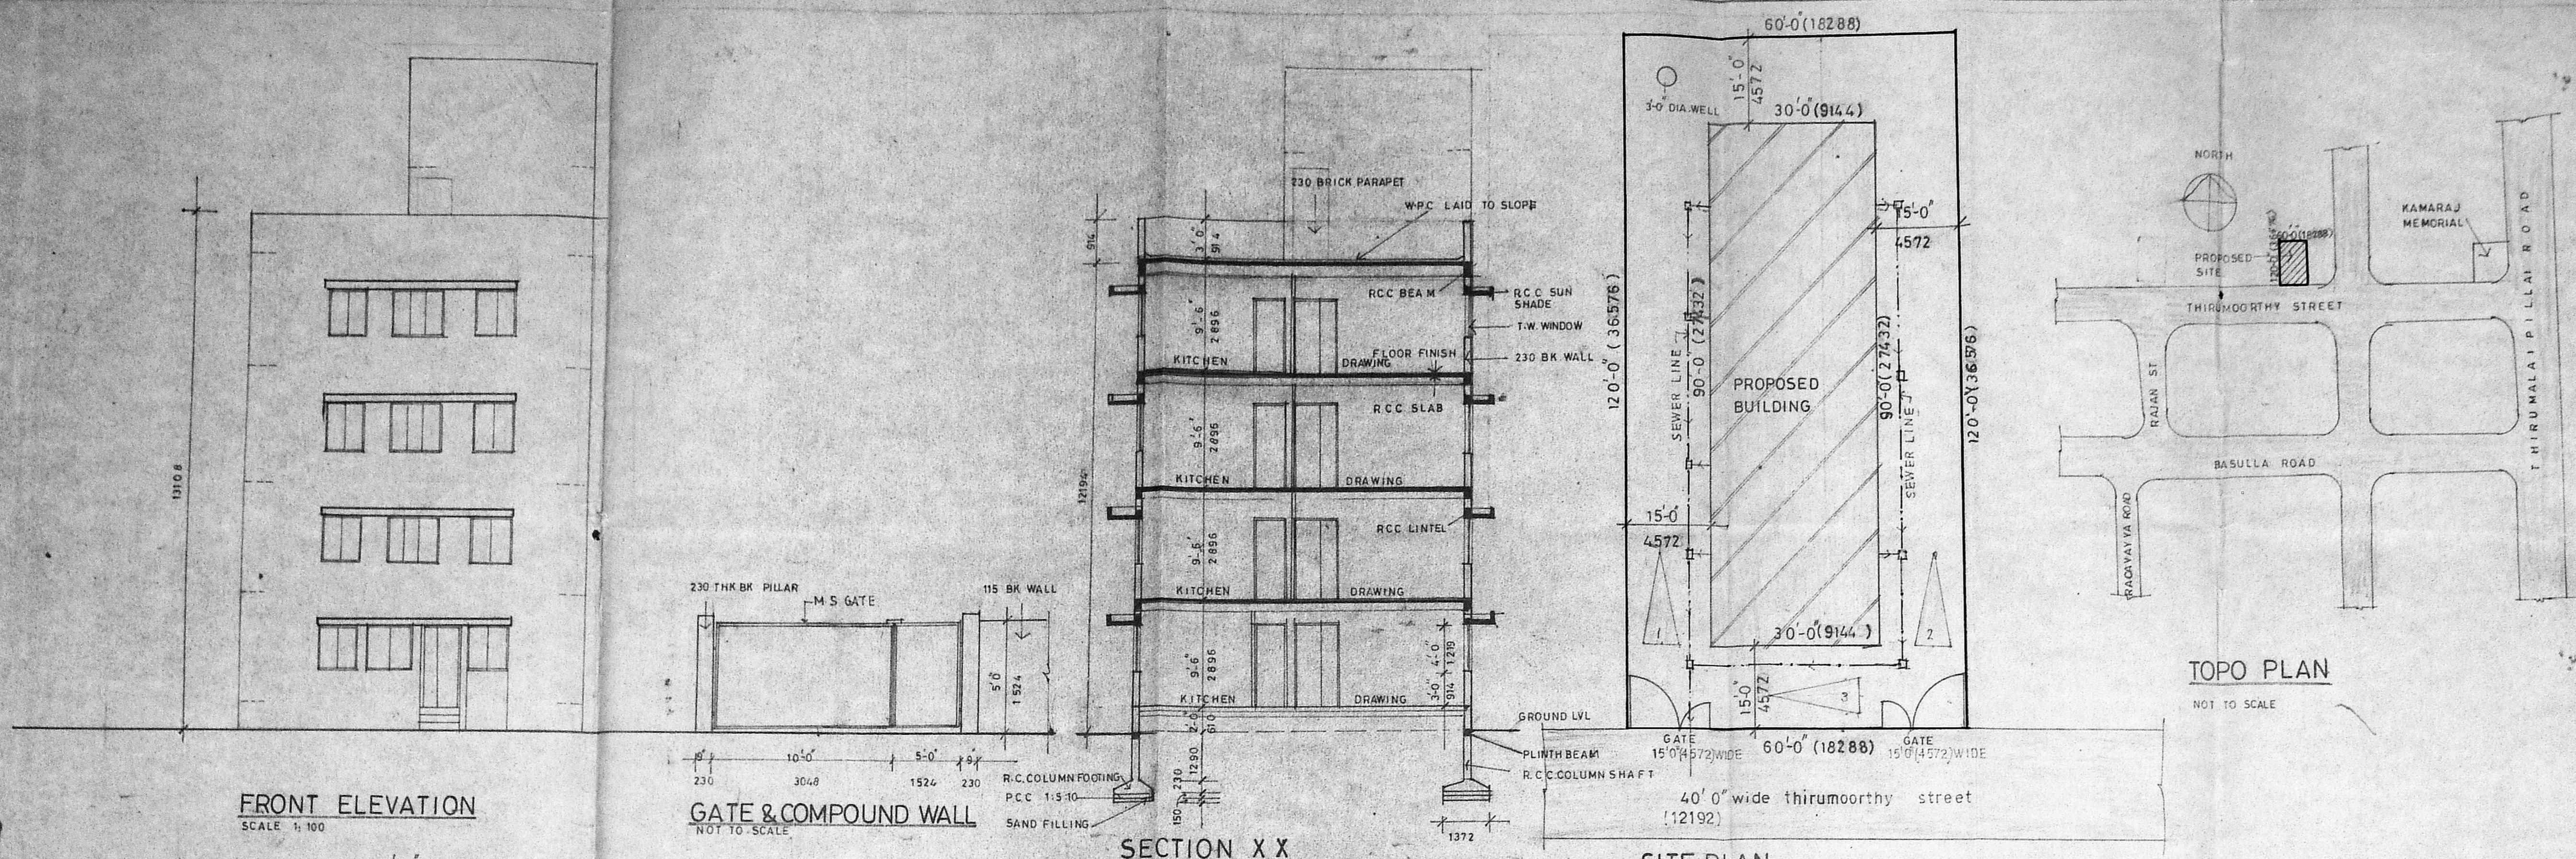

APPROVED
 SUBJECT TO THE CONDITIONS IN THIS OFFICE LETTER.
 No. 28/29
 FOR MEMBER SECRETARY
 TAMIL NADU METROPOLITAN DEVELOPMENT AUTHORITY
 MADRAS-600 007

GROUND FLOOR PLAN
 SCALE: 1/100

TYPICAL FLOOR PLAN - (FIRST, SECOND & THIRD FLOORS)
 SCALE: 1/100

TERRACE FLOOR PLAN
 SCALE: 1/100