

GROUND FLOOR PLAN (BLOCK B)

TYPICAL FIRST AND SECOND FLOOR PLAN (BLOCK B)

TERRACE FLOOR PLAN

ELEVATION

SECTION ON AA


SITE PLAN SCALE 1:2000

KEY PLAN NOT TO SCALE







JOINERY	FEET	METRE
D DOOR PANELLED	3.0 x 7.0	91 x 213
DI	2.6 x 7.0	76 x 213
W WINDOW PANELLED	4.0 x 4.8	122 x 137
WI	2.6 x 4.8	76 x 122
WR	5.0 x 4.8	152 x 137
V VENTILATOR	2.0 x 2.0	61 x 61
R.C.C. JALLY	AS PER SIZE	

SPECIFICATION
 FOUNDATION: STONE JELLY CEMENT CONC. IN 1:2:4 & 1:4:8 MIX
 MASONRY: STOCK BRICK WORK IN C.M. 1:6
 FLOORING: IN C.C. 1:4:8 & TOP MOSAIC FINISH. PLASTERING: IN C.M. 1:4, 1/2 TH.
 R.C.C. WORKS ARE TO BE IN C.C. 1:2:4
 WOOD WORKS ARE OF BEST SEASONED C WOOD & T WOOD. COLOUR: CEMENT PAINT OF APPROVED QUALITY.

Planning Permit No. P.10813.12/92
APPROVED
 SUBJECT TO THE CONDITIONS IN THIS OFFICE LETTER.
 No. P.20576/11.7.1.1.1.2.2.
 Sd/- M. Jeyaraman
 FOR MEMBER SECRETARY
 MADRAS METROPOLITAN
 DEVELOPMENT AUTHORITY
 MADRAS - 600 009, T.E.
 20/11/92

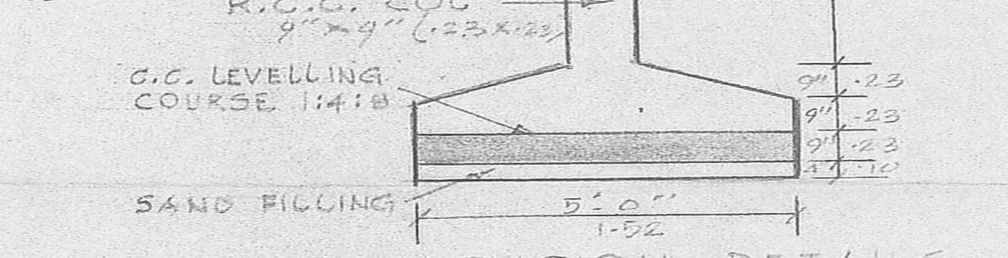

FOUNDATION DETAILS SECTION OF R.C.C. COL

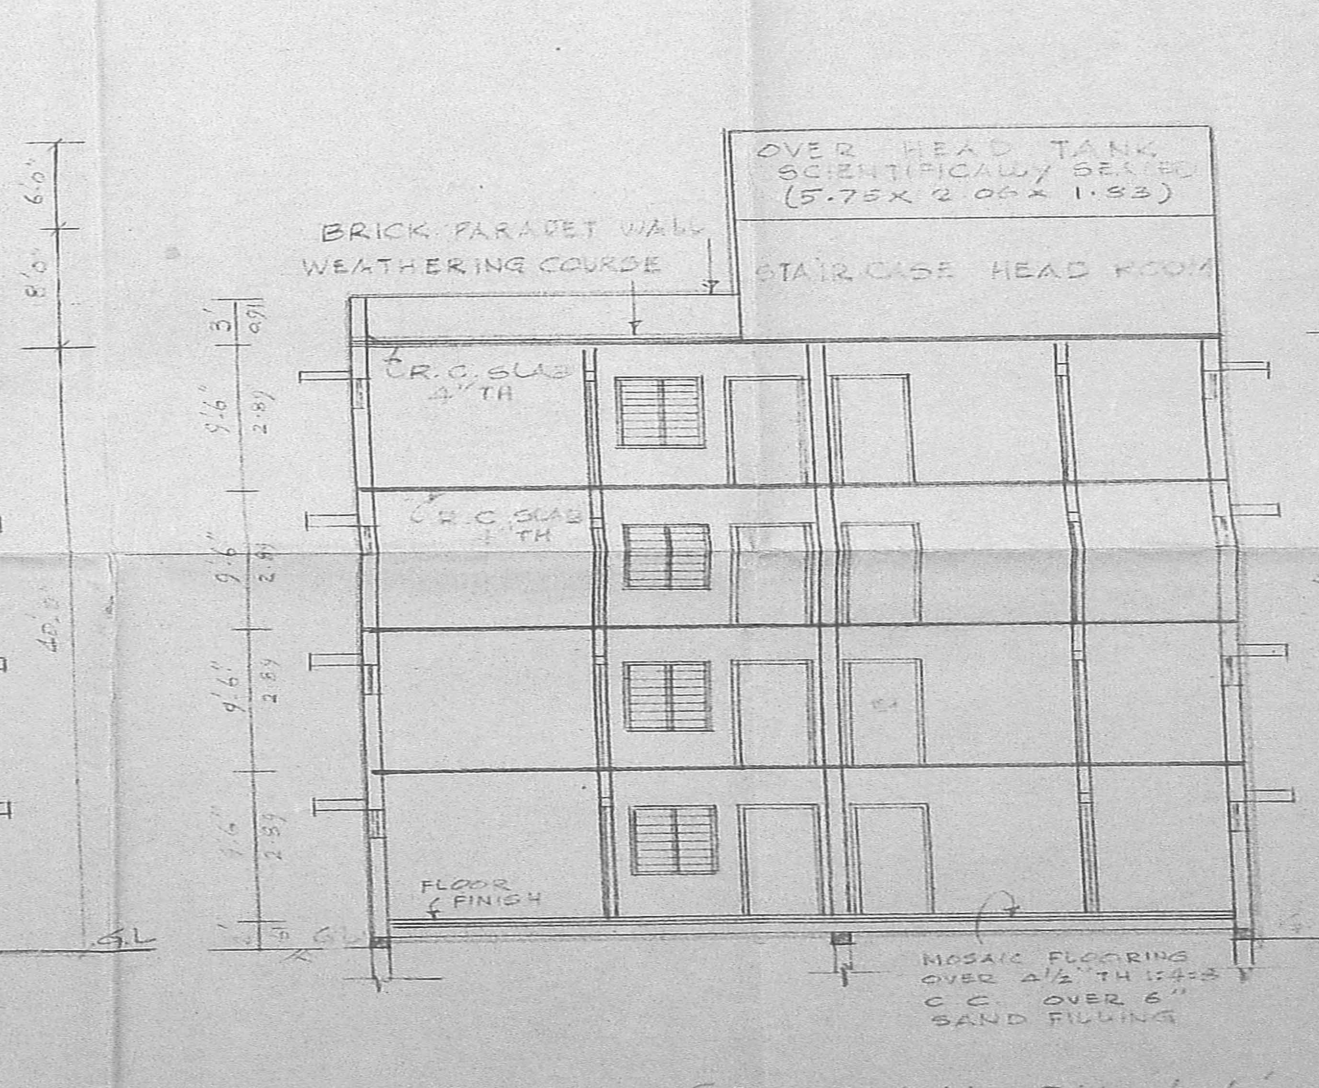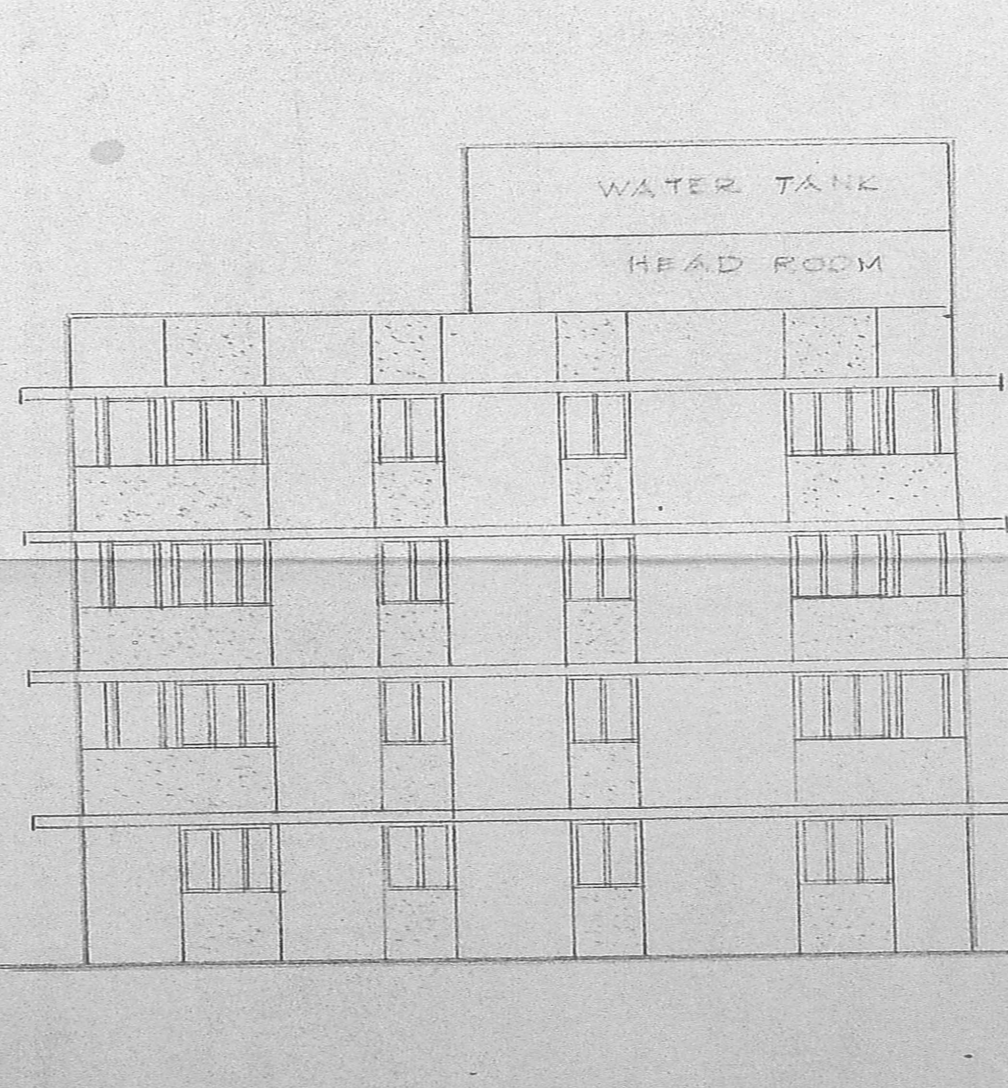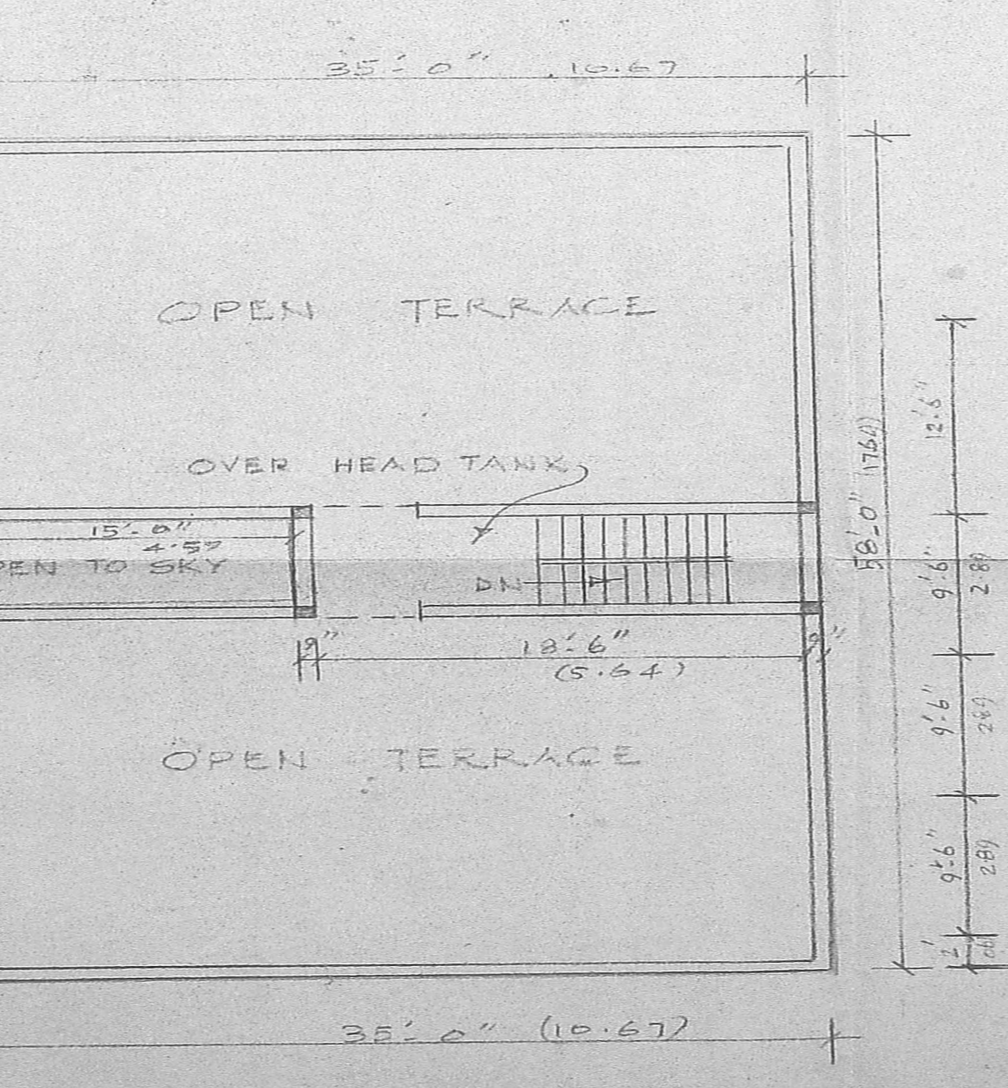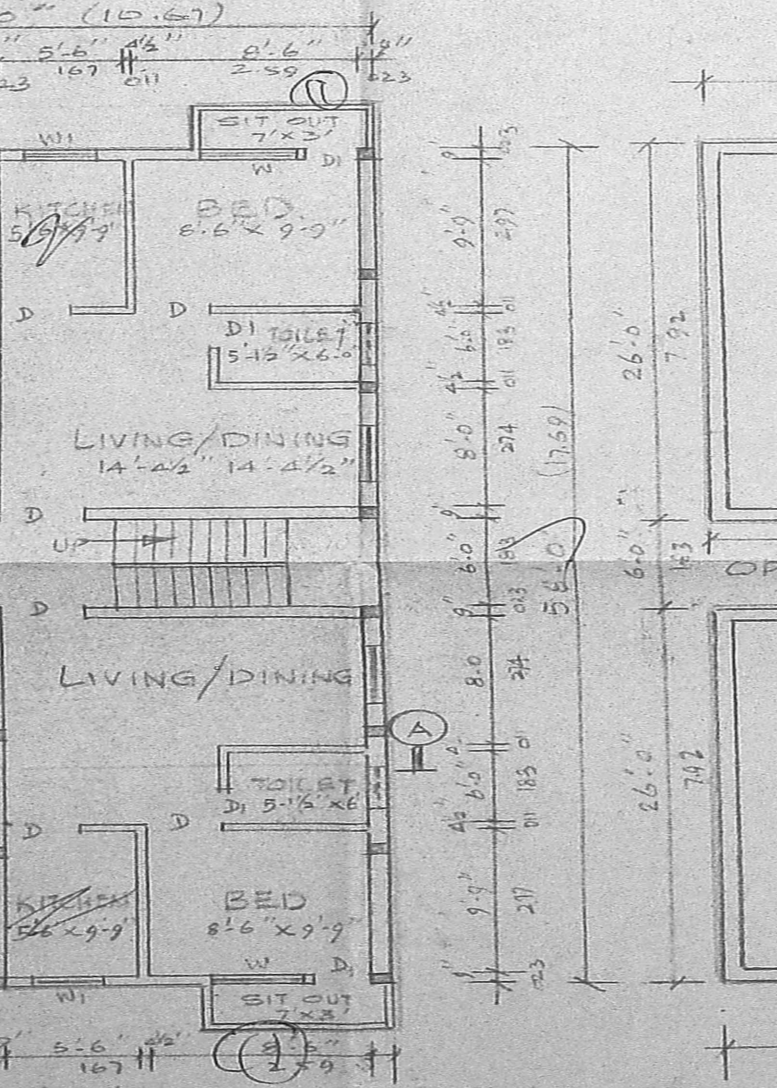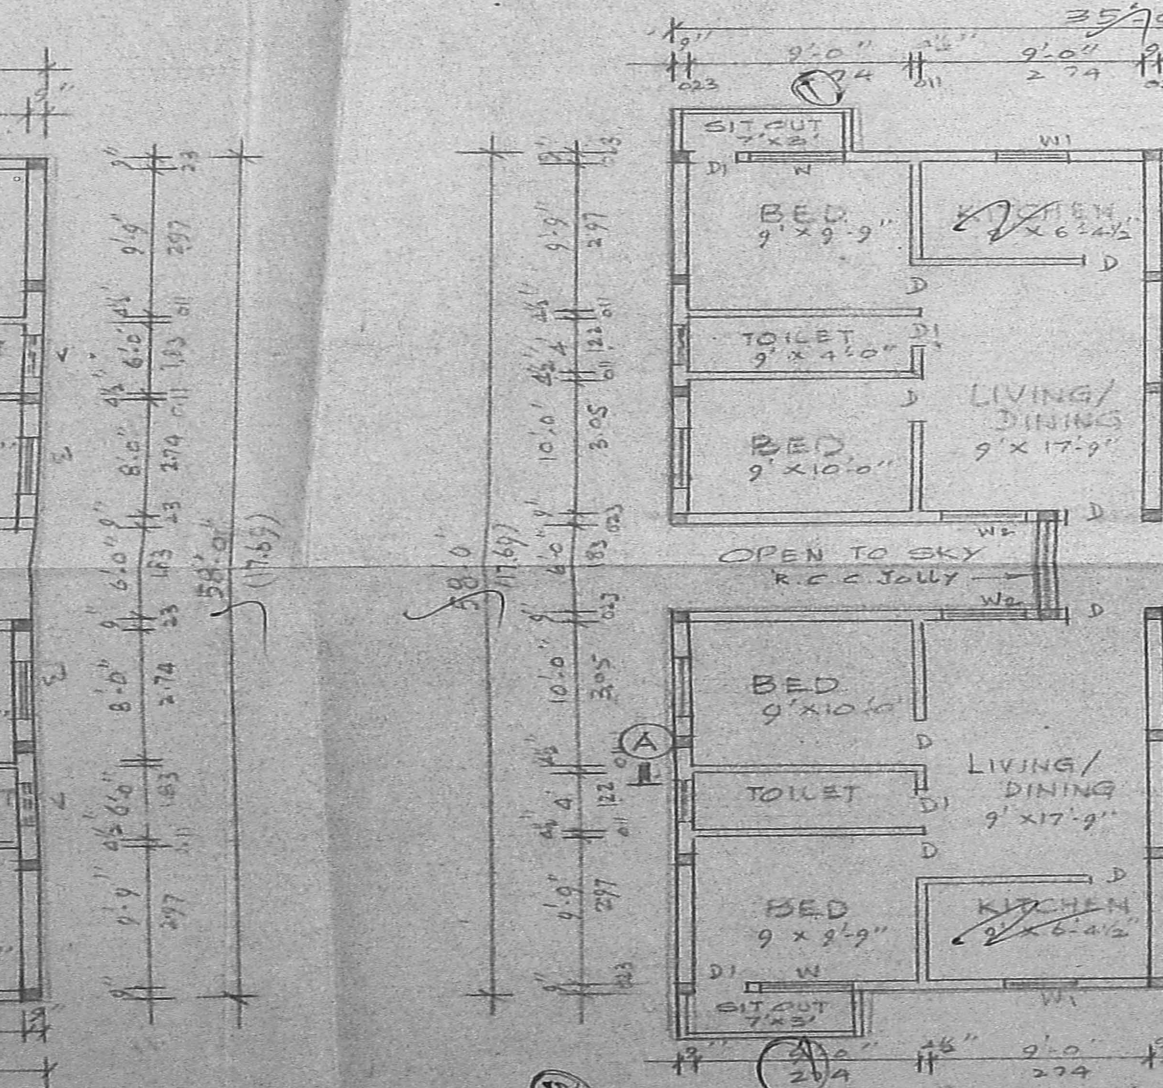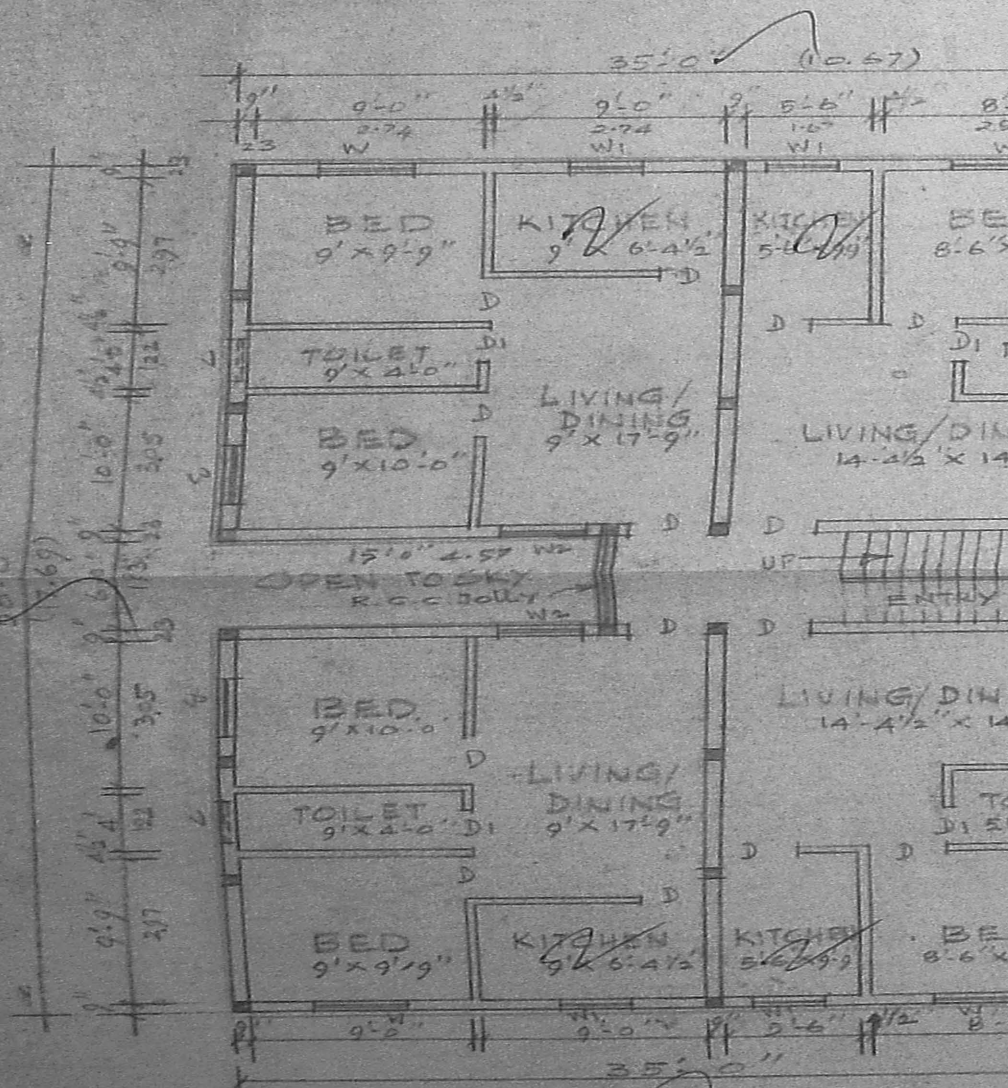

GROUND FLOOR PLAN (BLOCK A)

TYPICAL FIRST SECOND AND THIRD FLOOR PLAN (BLOCK A)

TERRACE FLOOR PLAN

FRONT ELEVATION

SECTION ON AA

SECTION ON AA

AREA SCHEDULE	SQ. FT.	SQ. M.
PLOT AREA	7569.65	703.50
FLOOR AREA		
GROUND FLOOR	1440.00	130.30
FIRST FLOOR	2024.00	187.10
SECOND FLOOR	2024.00	187.10
THIRD FLOOR	2024.00	187.10
TOTAL	8012.00	741.60
BLOCK 3		
GROUND FLOOR	1621.25	150.33
FIRST FLOOR	1763.25	162.87
SECOND FLOOR	1763.25	162.87
TOTAL	5217.75	476.07
GRAND TOTAL	13229.75	1217.67

COLOUR INDEX PROPOSALS ROADS BOUNDARY

PLAN SHOWING THE PROPOSED CONSTRUCTIONS AT DOOR NO. 122 & 123 KOTHAVAL CHAYADI STREET SAIDAPET, MADRAS - 600015 T.S. No. 69 & 70. BLOCK No 20 OF SAIDAPET VILLAGE CORPORATION DIVISION No 140 SCALE 1:100 (1/2"=1'-0")

OWNER
 P. Thirudayar
 T. THIRUDAYAR
 B.E., M.E.
 Chartered Engineer
 Licensed Surveyor
 No. 3, 121/3 Street, Handloom Lane
 Madras - 600 035
 LICENSED SURVEYOR