




FRONT ELEVATION

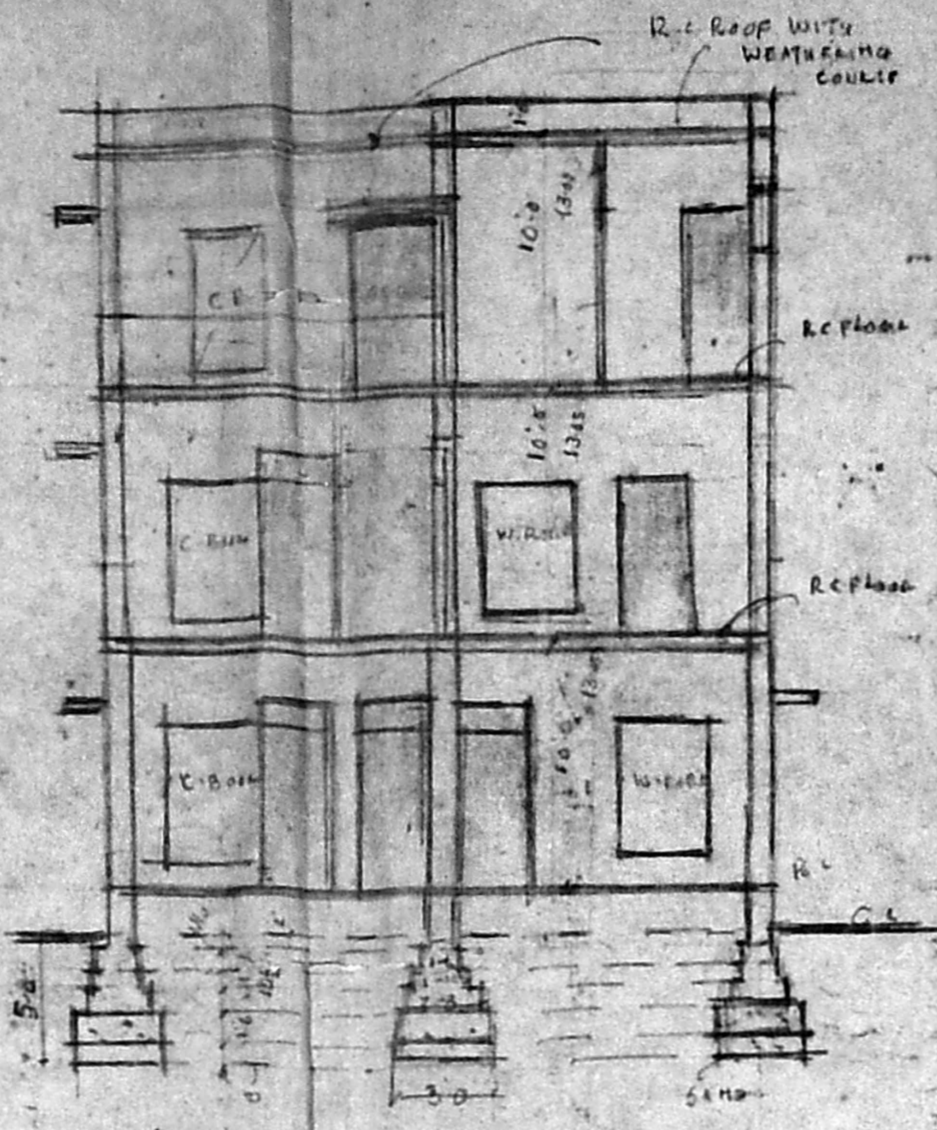


SECTION ON A-A

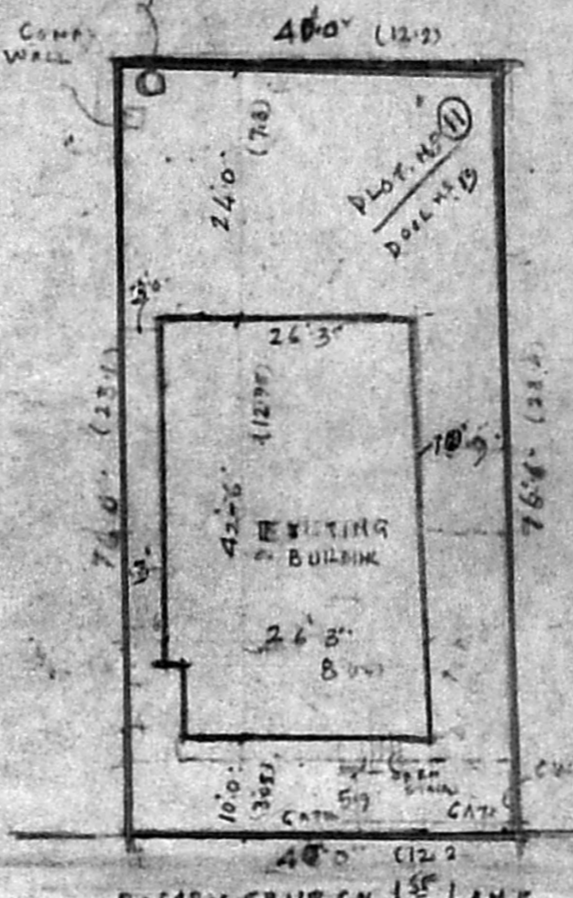


LAY-OUT PLAN
SCALE 1/250 (1:250)

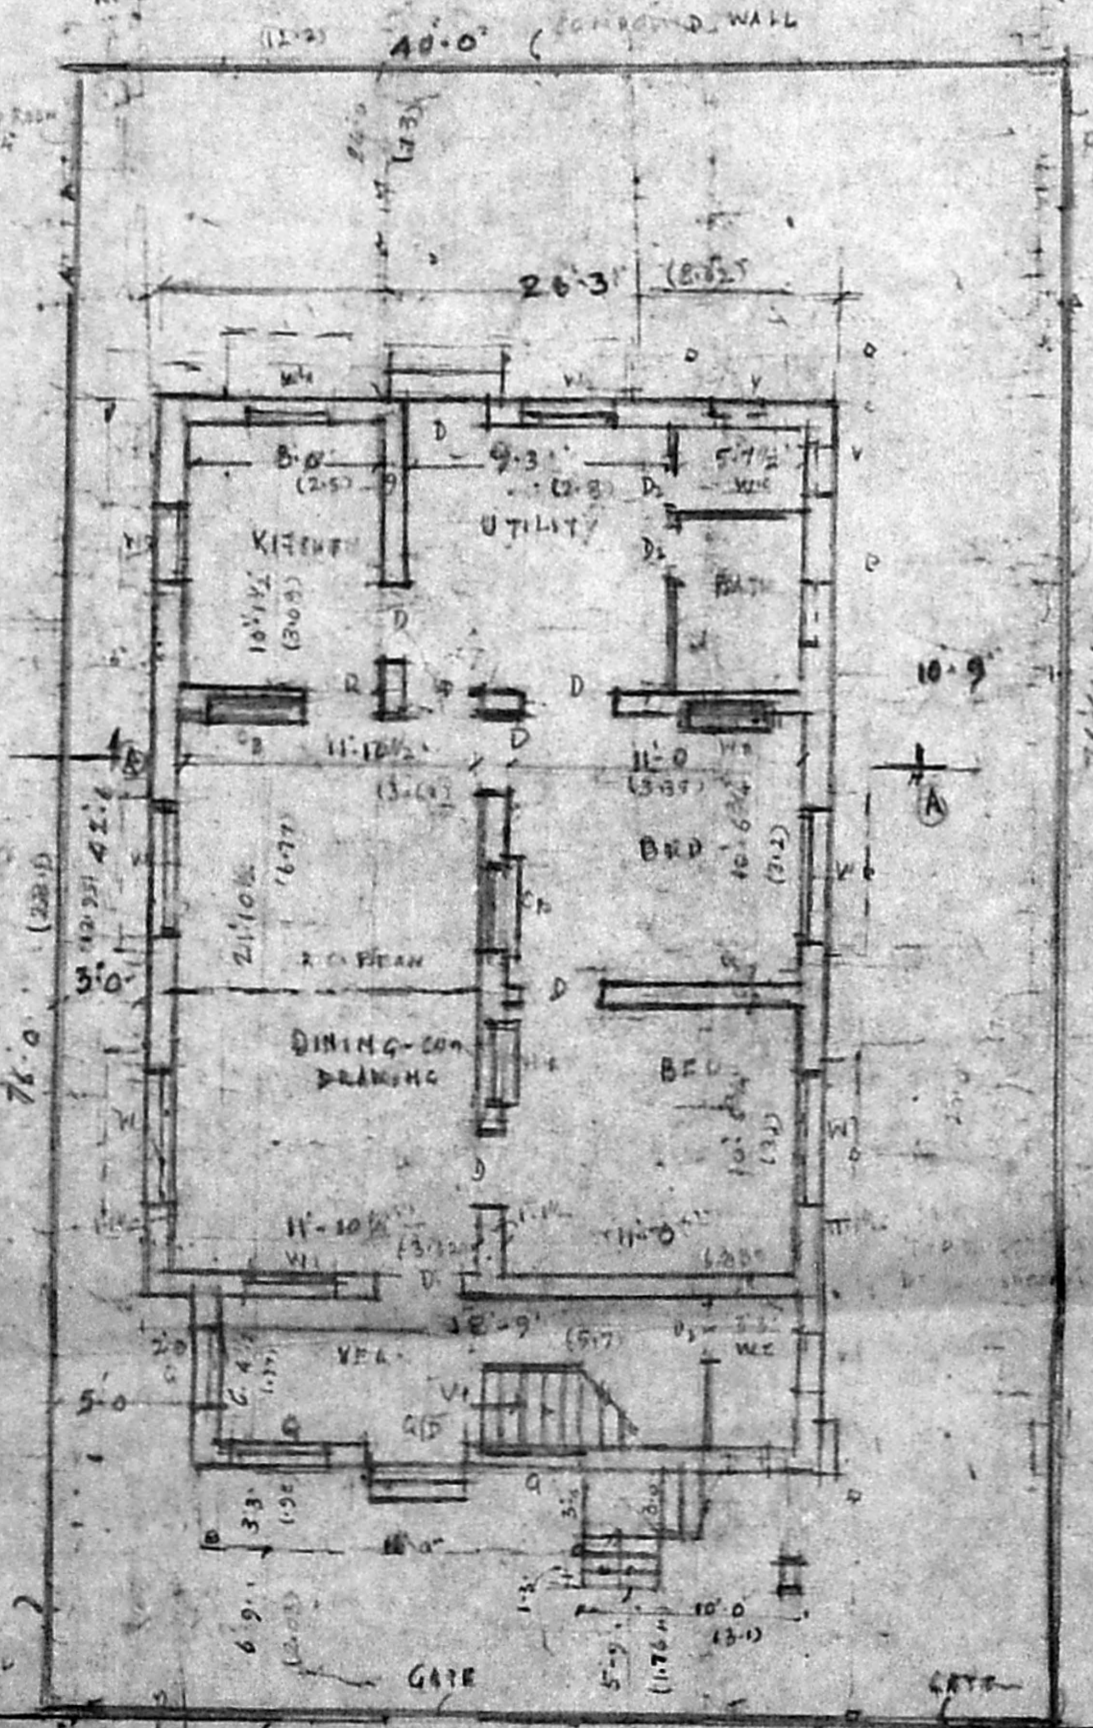

SITE CUM G-FLOOR PLAN

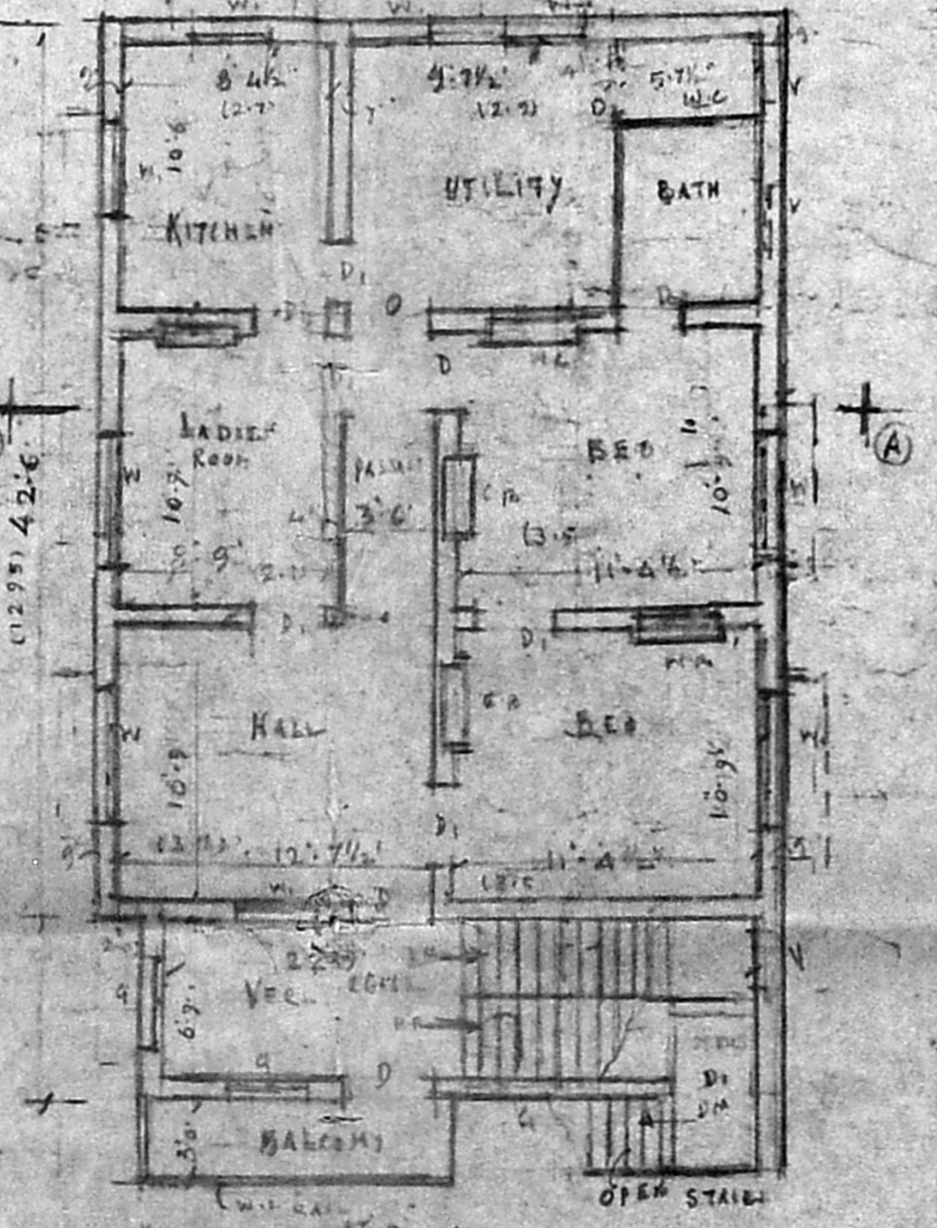

PLAN OF FIRST FLOOR

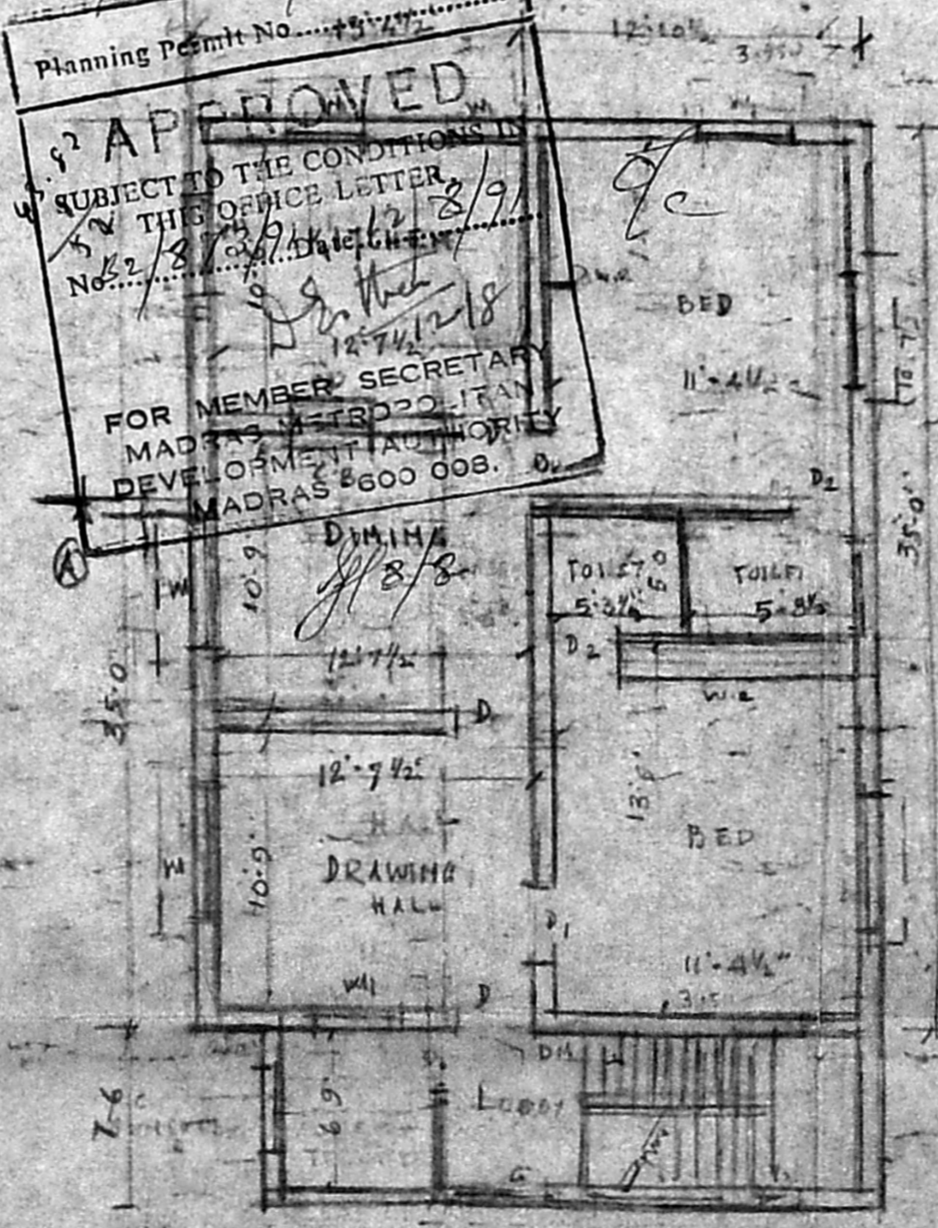


PLAN OF SECOND FLOOR
(PROPOSED ADDITION)

Planning Permit No. B/13561/248/91
APPROVED
 SUBJECT TO THE CONDITIONS IN THE OFFICE LETTER No. 228/20/12/28/91
 FOR MEMBER SECRETARY
 MADRAS METROPOLITAN DEVELOPMENT AUTHORITY
 MADRAS 600 008.

MMDA TB/PP No. **SW**
 C.No. B2/873/91
 Sitingy
 PART I
 PAR II

KEY PLAN
 TO PLOT NO. 11 DOOR NO. 19
 (NOT TO SCALE)
 NOTE: SEA IS MORE THAN 1700 MET.

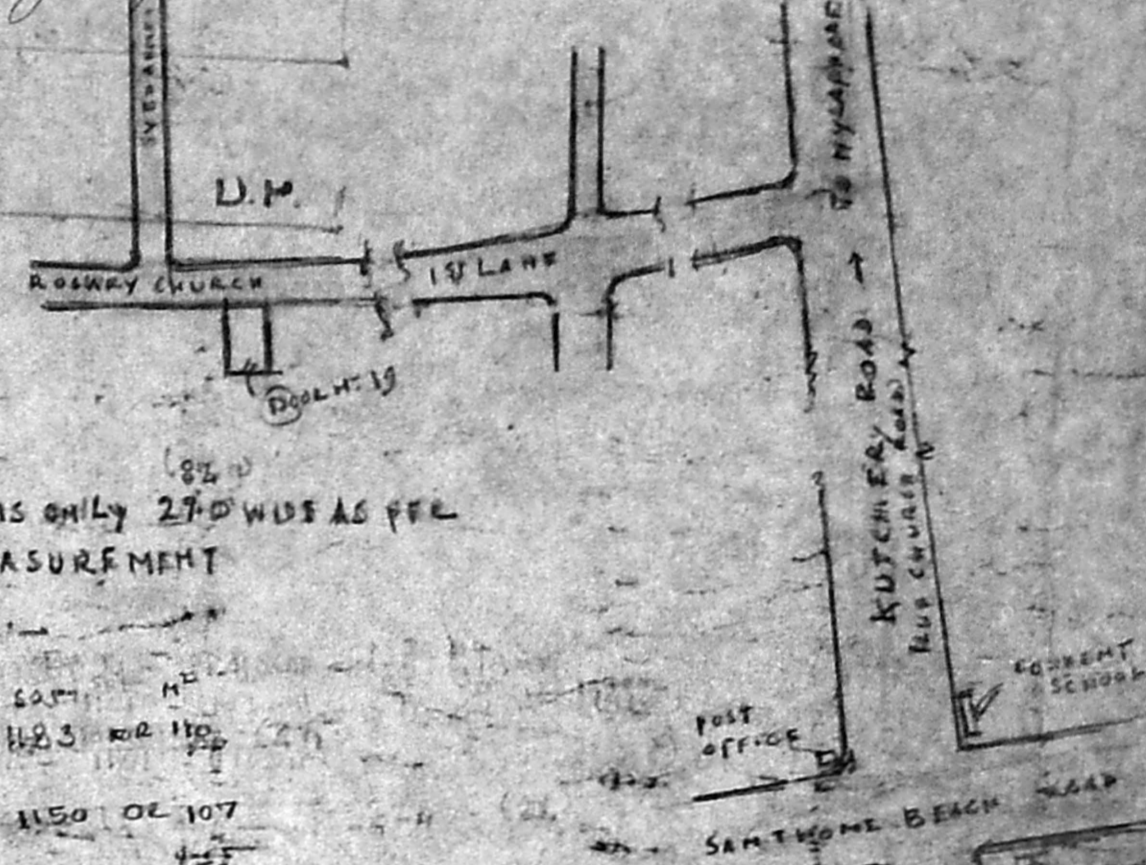

FRONT EXISTING ROAD IS ONLY 27'0" WIDE AS PER ACTUAL MEASUREMENT
 AREA PARTICULARS:
 EXISTING 5000 sq. ft.
 GROUNDS 1283 sq. ft.
 FIRST FLOOR 1150 sq. ft.
 SECOND FLOOR 571 sq. ft.
 PROPOSES ADDITION 2469 sq. ft.
 IN SECOND FLOOR
 1244 sq. ft. (1244/1000)
 (FLOOR 300 sq. ft.)

REPEREF

D. Door	30x70 (10x22)
D ₂	30x70 (10x22)
D ₃	20x60 (7x17)
G. GRILLS	
G ₁ GRILL	20x60 (7x17)
W. WINDOW	with REAS 5'8" (1.73)
W ₁	3'6" x 5'0" (1.07 x 1.52)
W ₂	3'0" x 5'0" (0.91 x 1.52)
V. VENTILATOR	3'0" x 3'0" (0.91 x 0.91)
V ₁	3'0" x 3'0" (0.91 x 0.91)
V ₂	3'0" x 3'0" (0.91 x 0.91)
W ₃ WARD ROOF	
SB. CUP. FLOOR	

SPECIFICATION
 FOUNDATION - REEFLY IN LINE METAL 250x250x1600
 5000 x 5000 IN 250x250x1600 FOUNDATION.
 BASEMENT & SUPERSTORY ARE READY IN 2.5 MTS.
 A COLORED WATER - TO COOL REEFLY FOUNDATION.
 ALL WINDING & FLOOR WITH REEFLY FOUNDATION.
 FLOORING - Mosaic - WEATH. COULTE ABOVE
 ALL FLOOR

[Symbol]	EXISTING
[Symbol]	PROPOSED
[Symbol]	BOUNDARY
[Symbol]	ROAD
[Symbol]	SEWERAGE LINE

PROPOSED ADDITIONS IN
 (DOOR NO. 19) ROSARY CHURCH 1ST LANE - WITH PROPOSED ADDITION
 MYLAPPORE MADRAS. (DIVISION NO 131) SCALE 1/250 (1:250)
 TRS NO 2566/A & 2578/A (OLD SANCTIONED PLAN NO 855/2)

P. K. Venkatesh
 OWNER

P. K. VENKATESH, I.E.E. (CIVIL)
 IND. HEAD ENGINEER
 GOVT. ARCHITECT & M.D.S.
 CONSULTING ENGINEER
 LICENSED SURVEYOR CLASS II NO. 11
 47, BANARASWATHAR ROAD,
 MUMBAI - 400 018.