
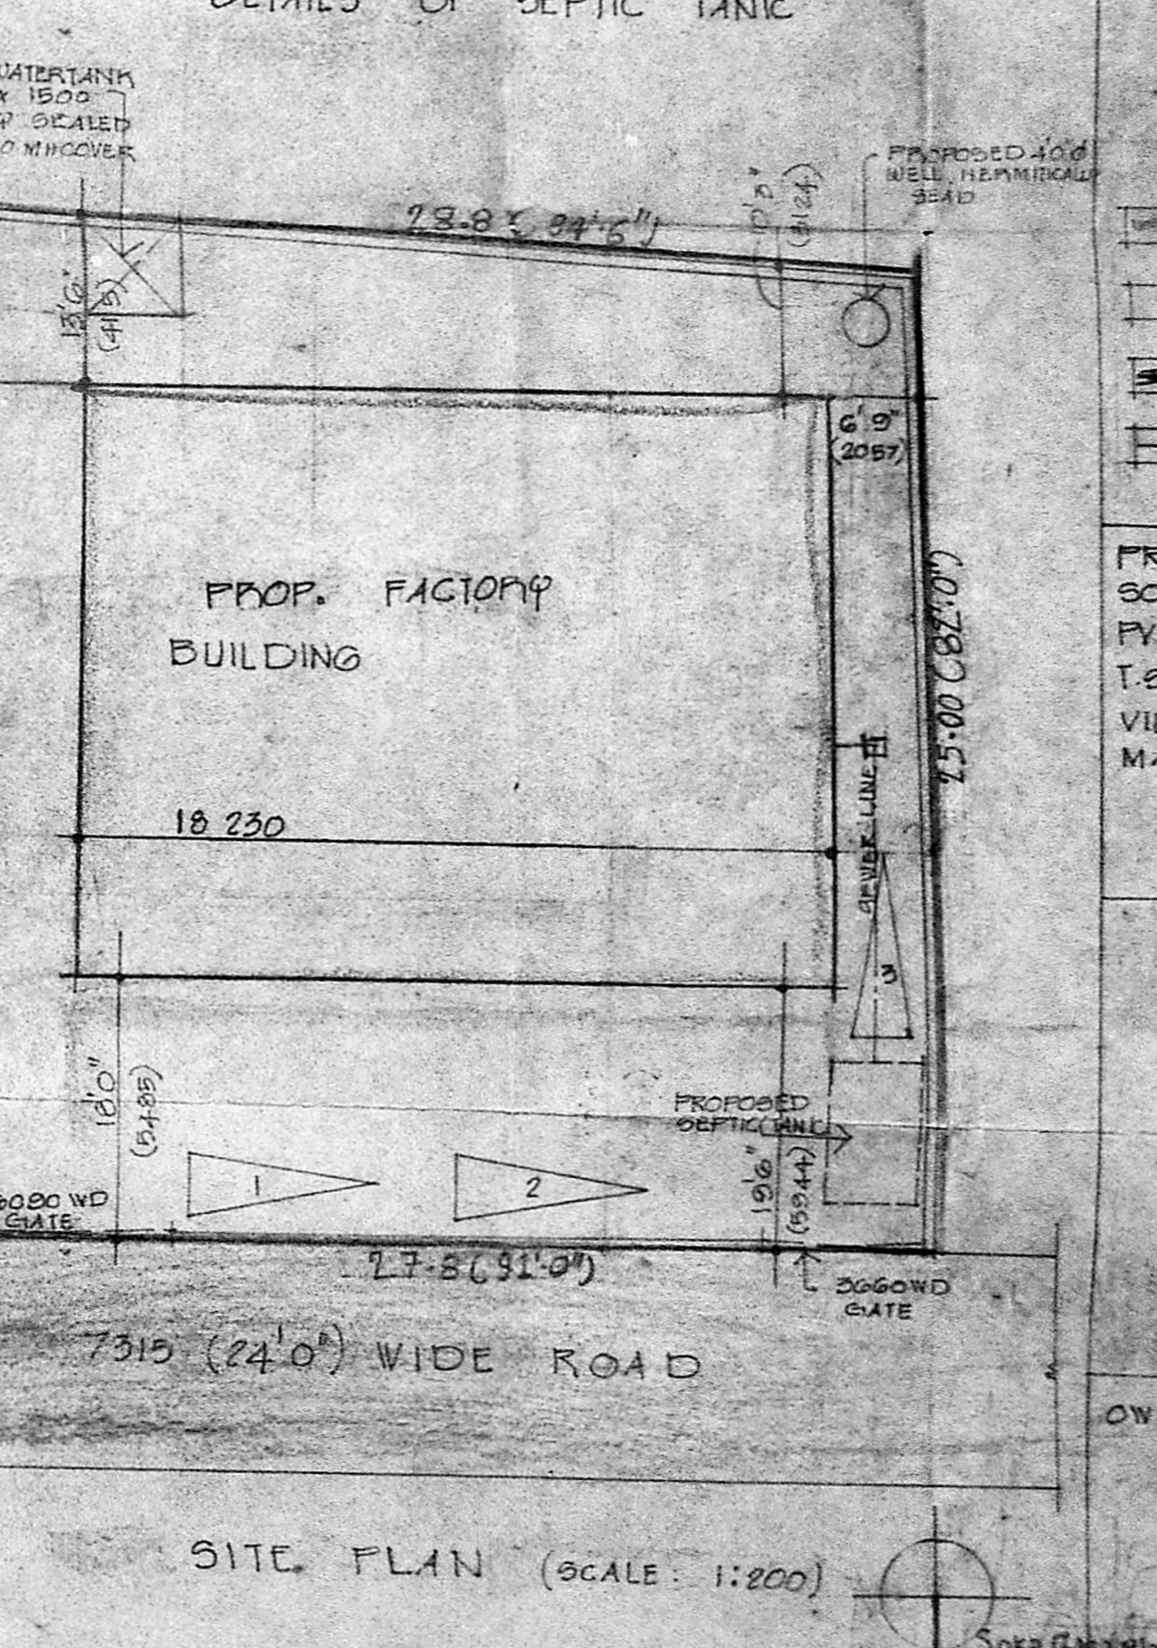
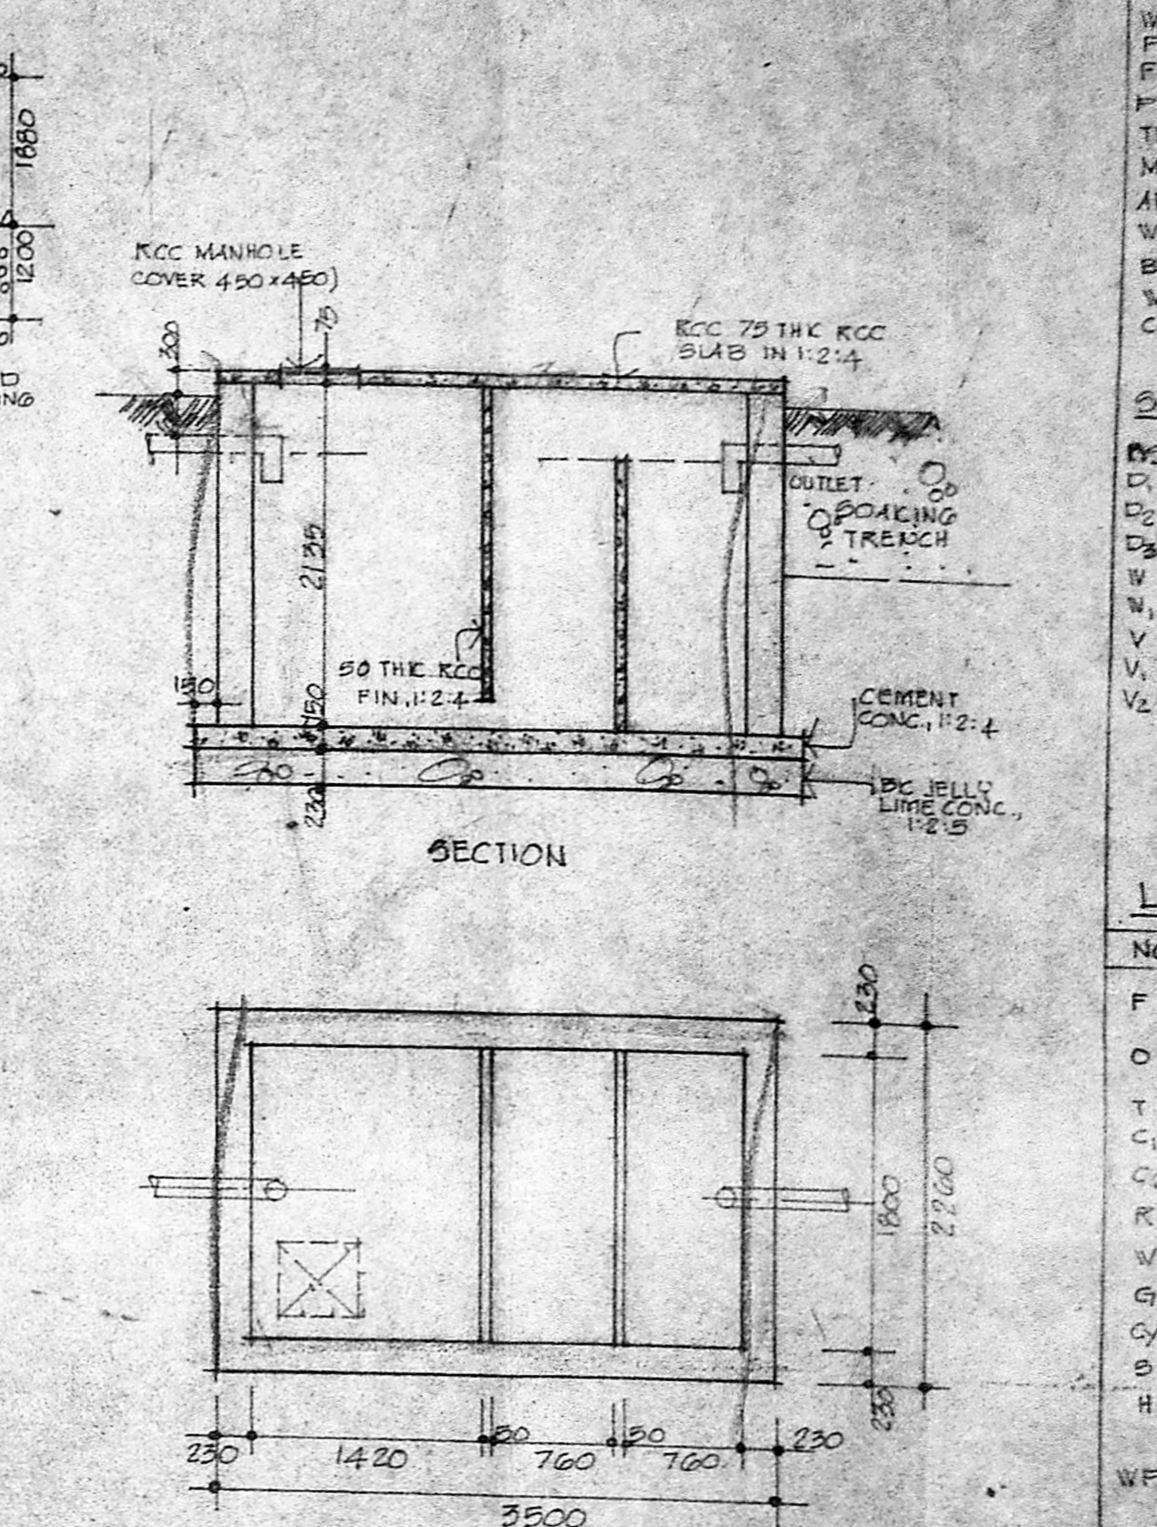
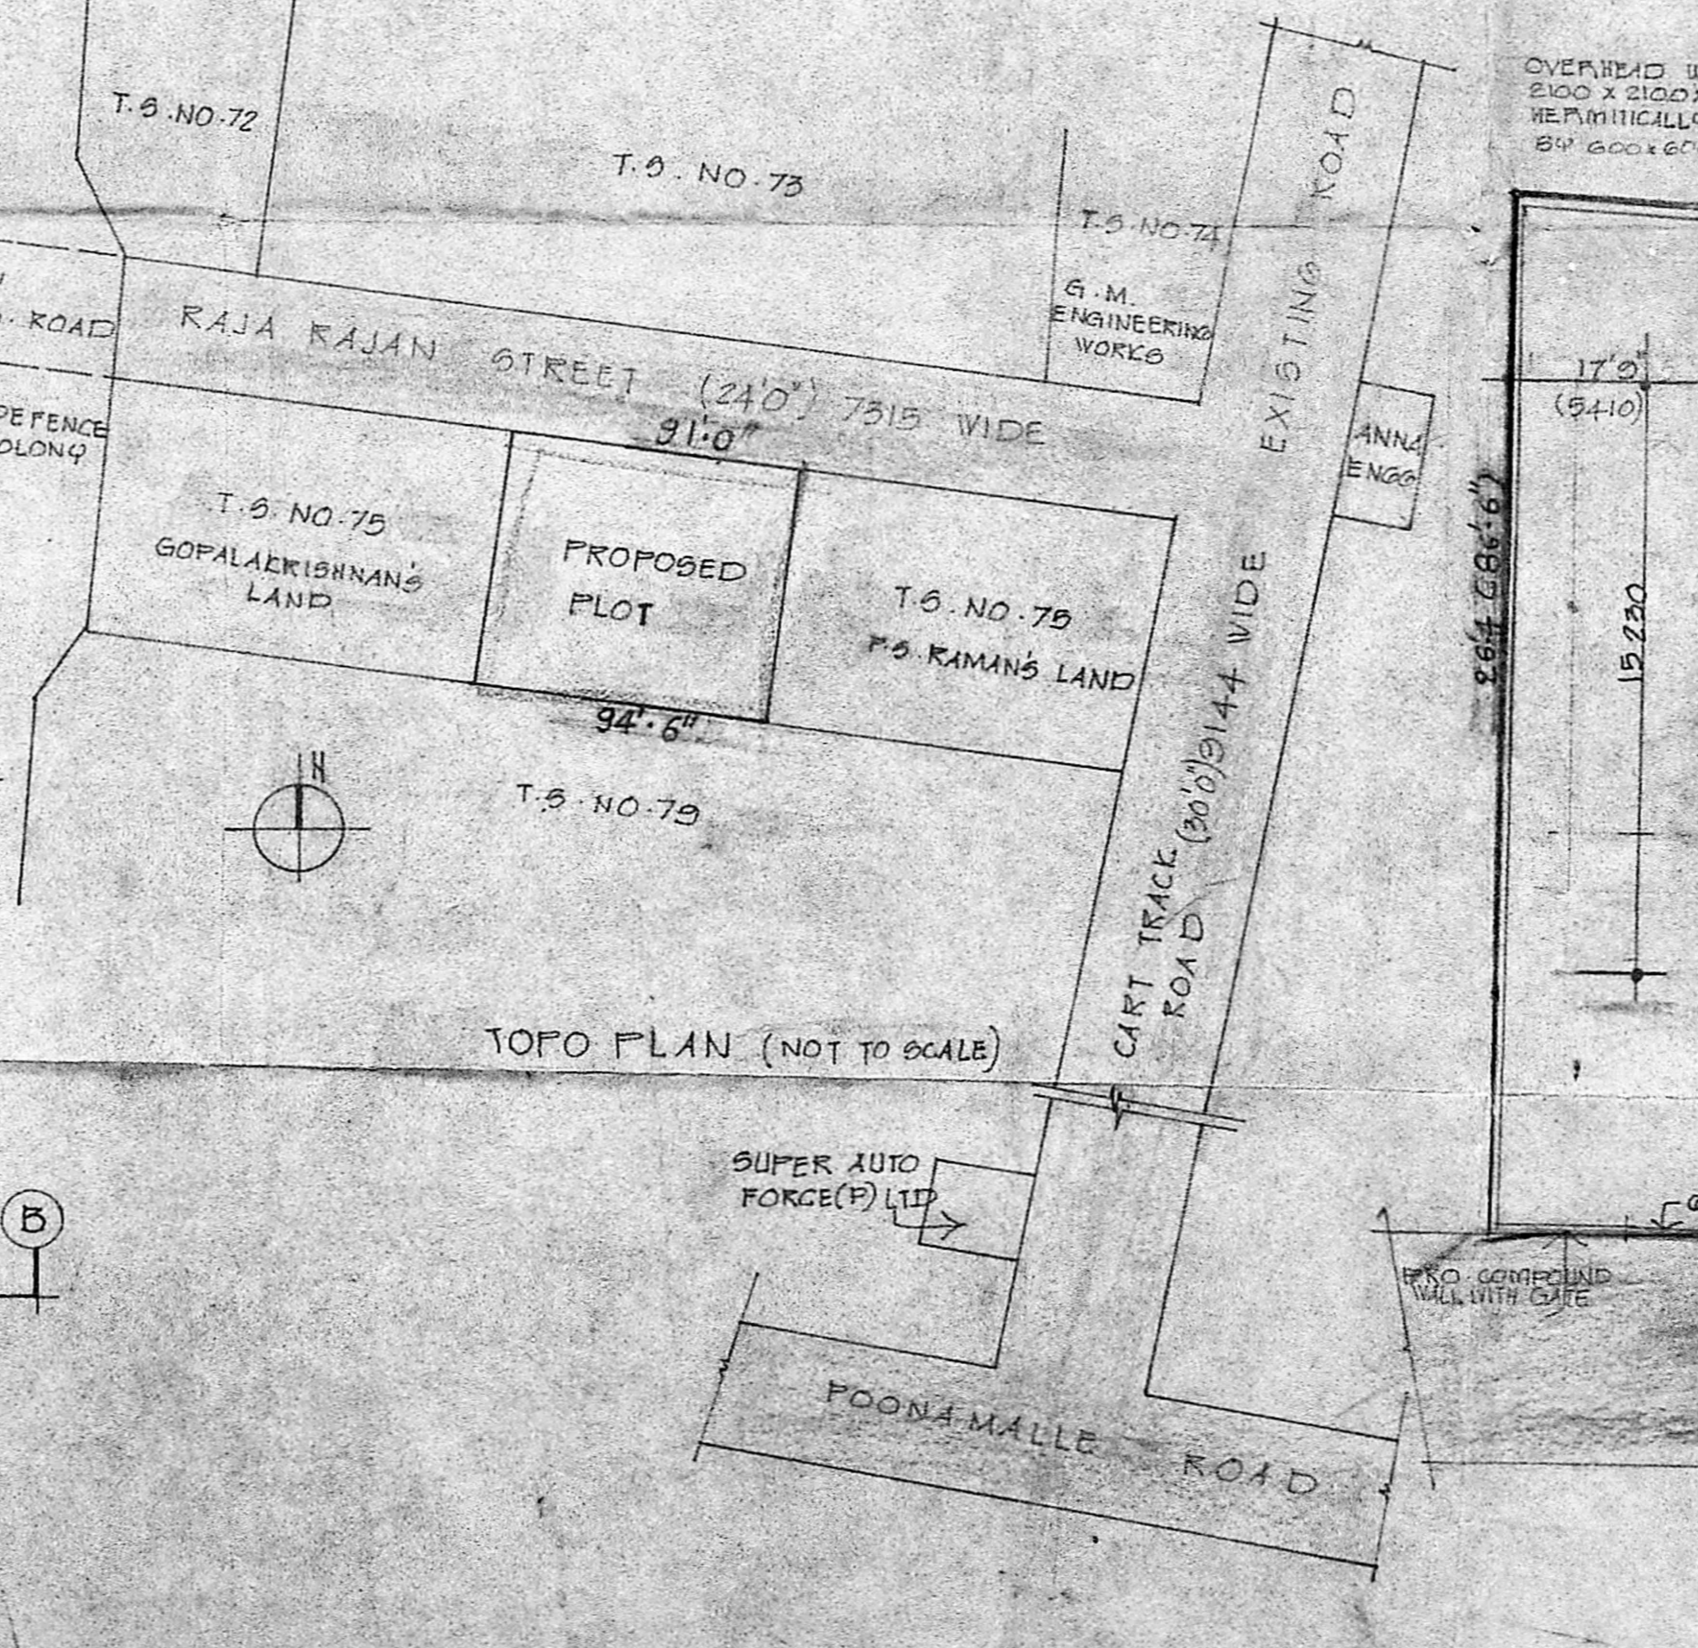
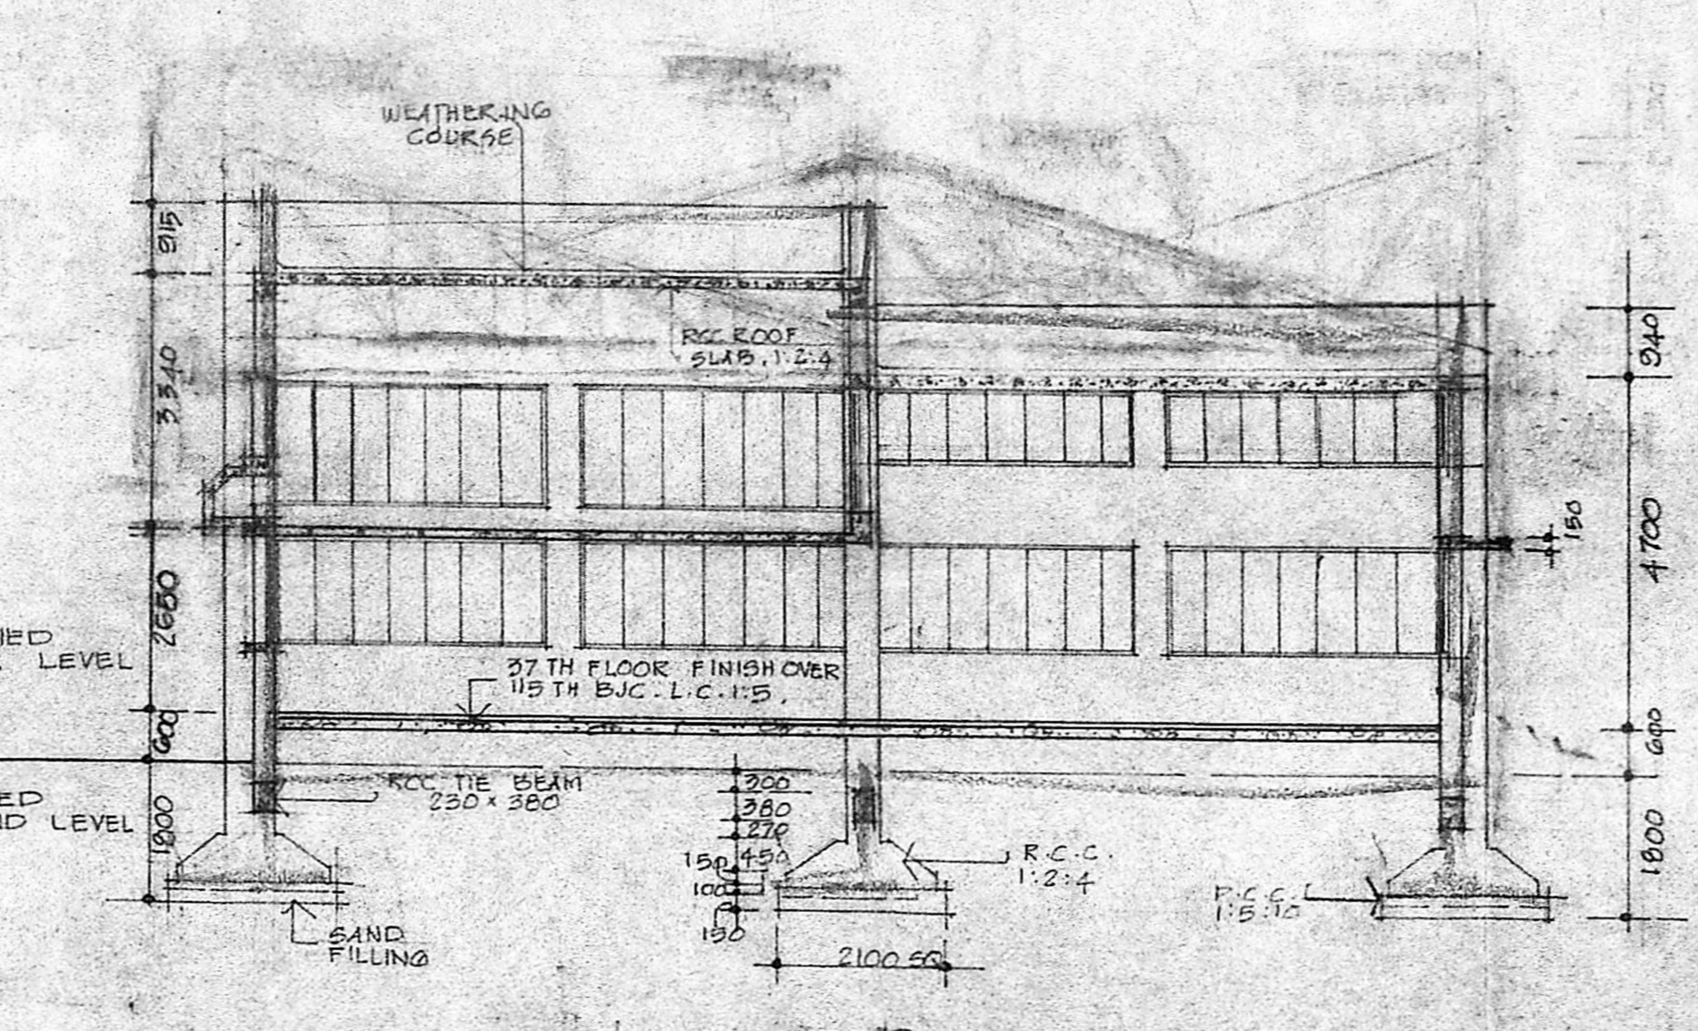
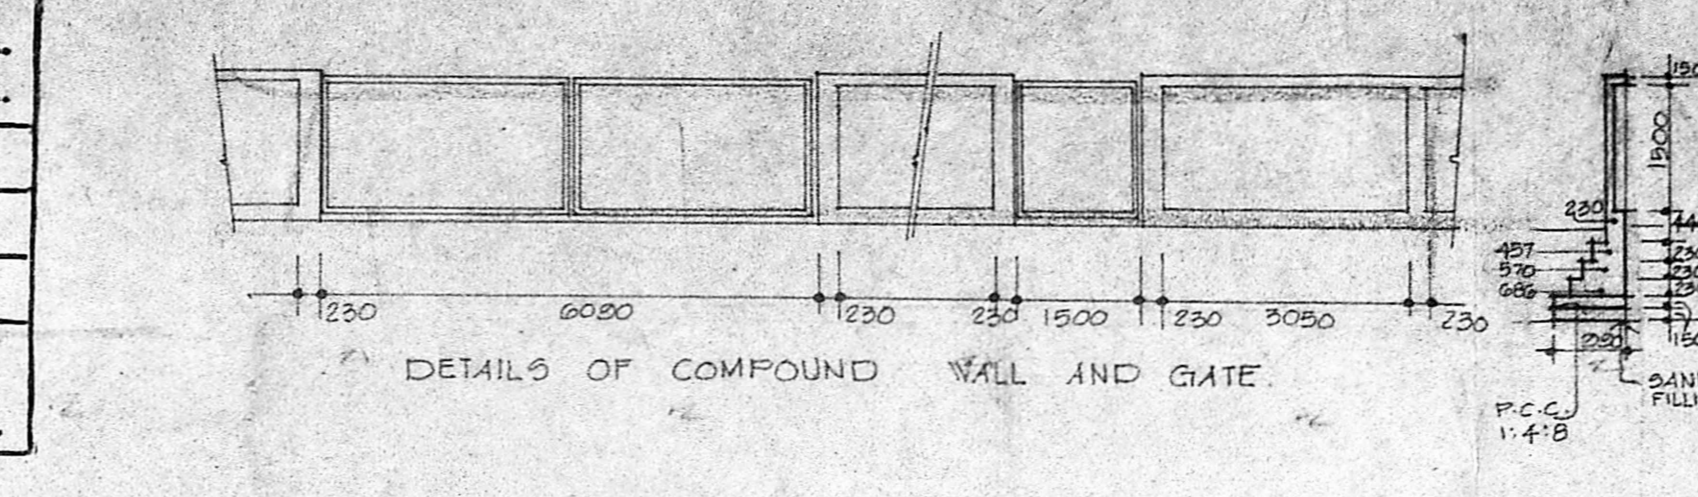
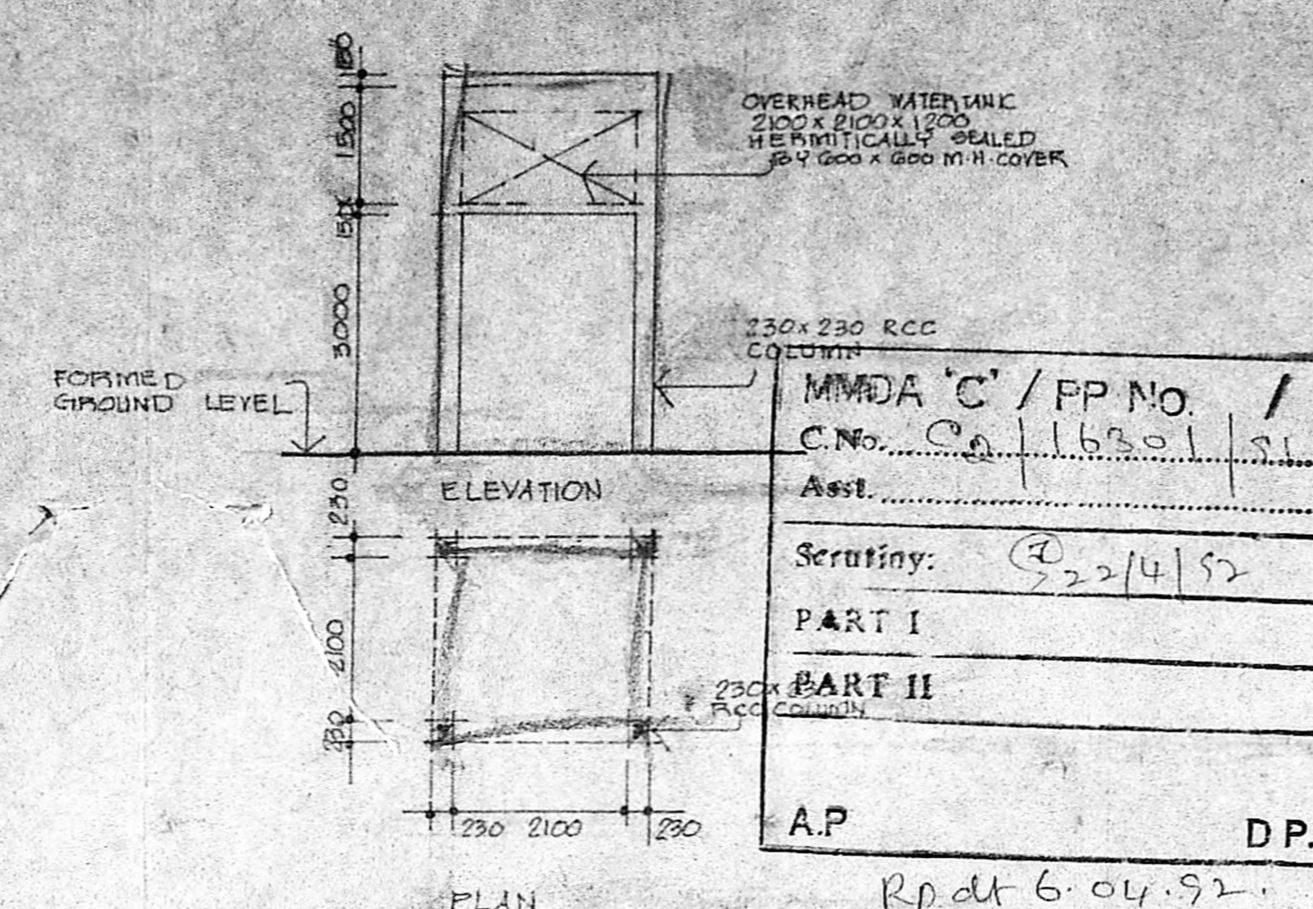
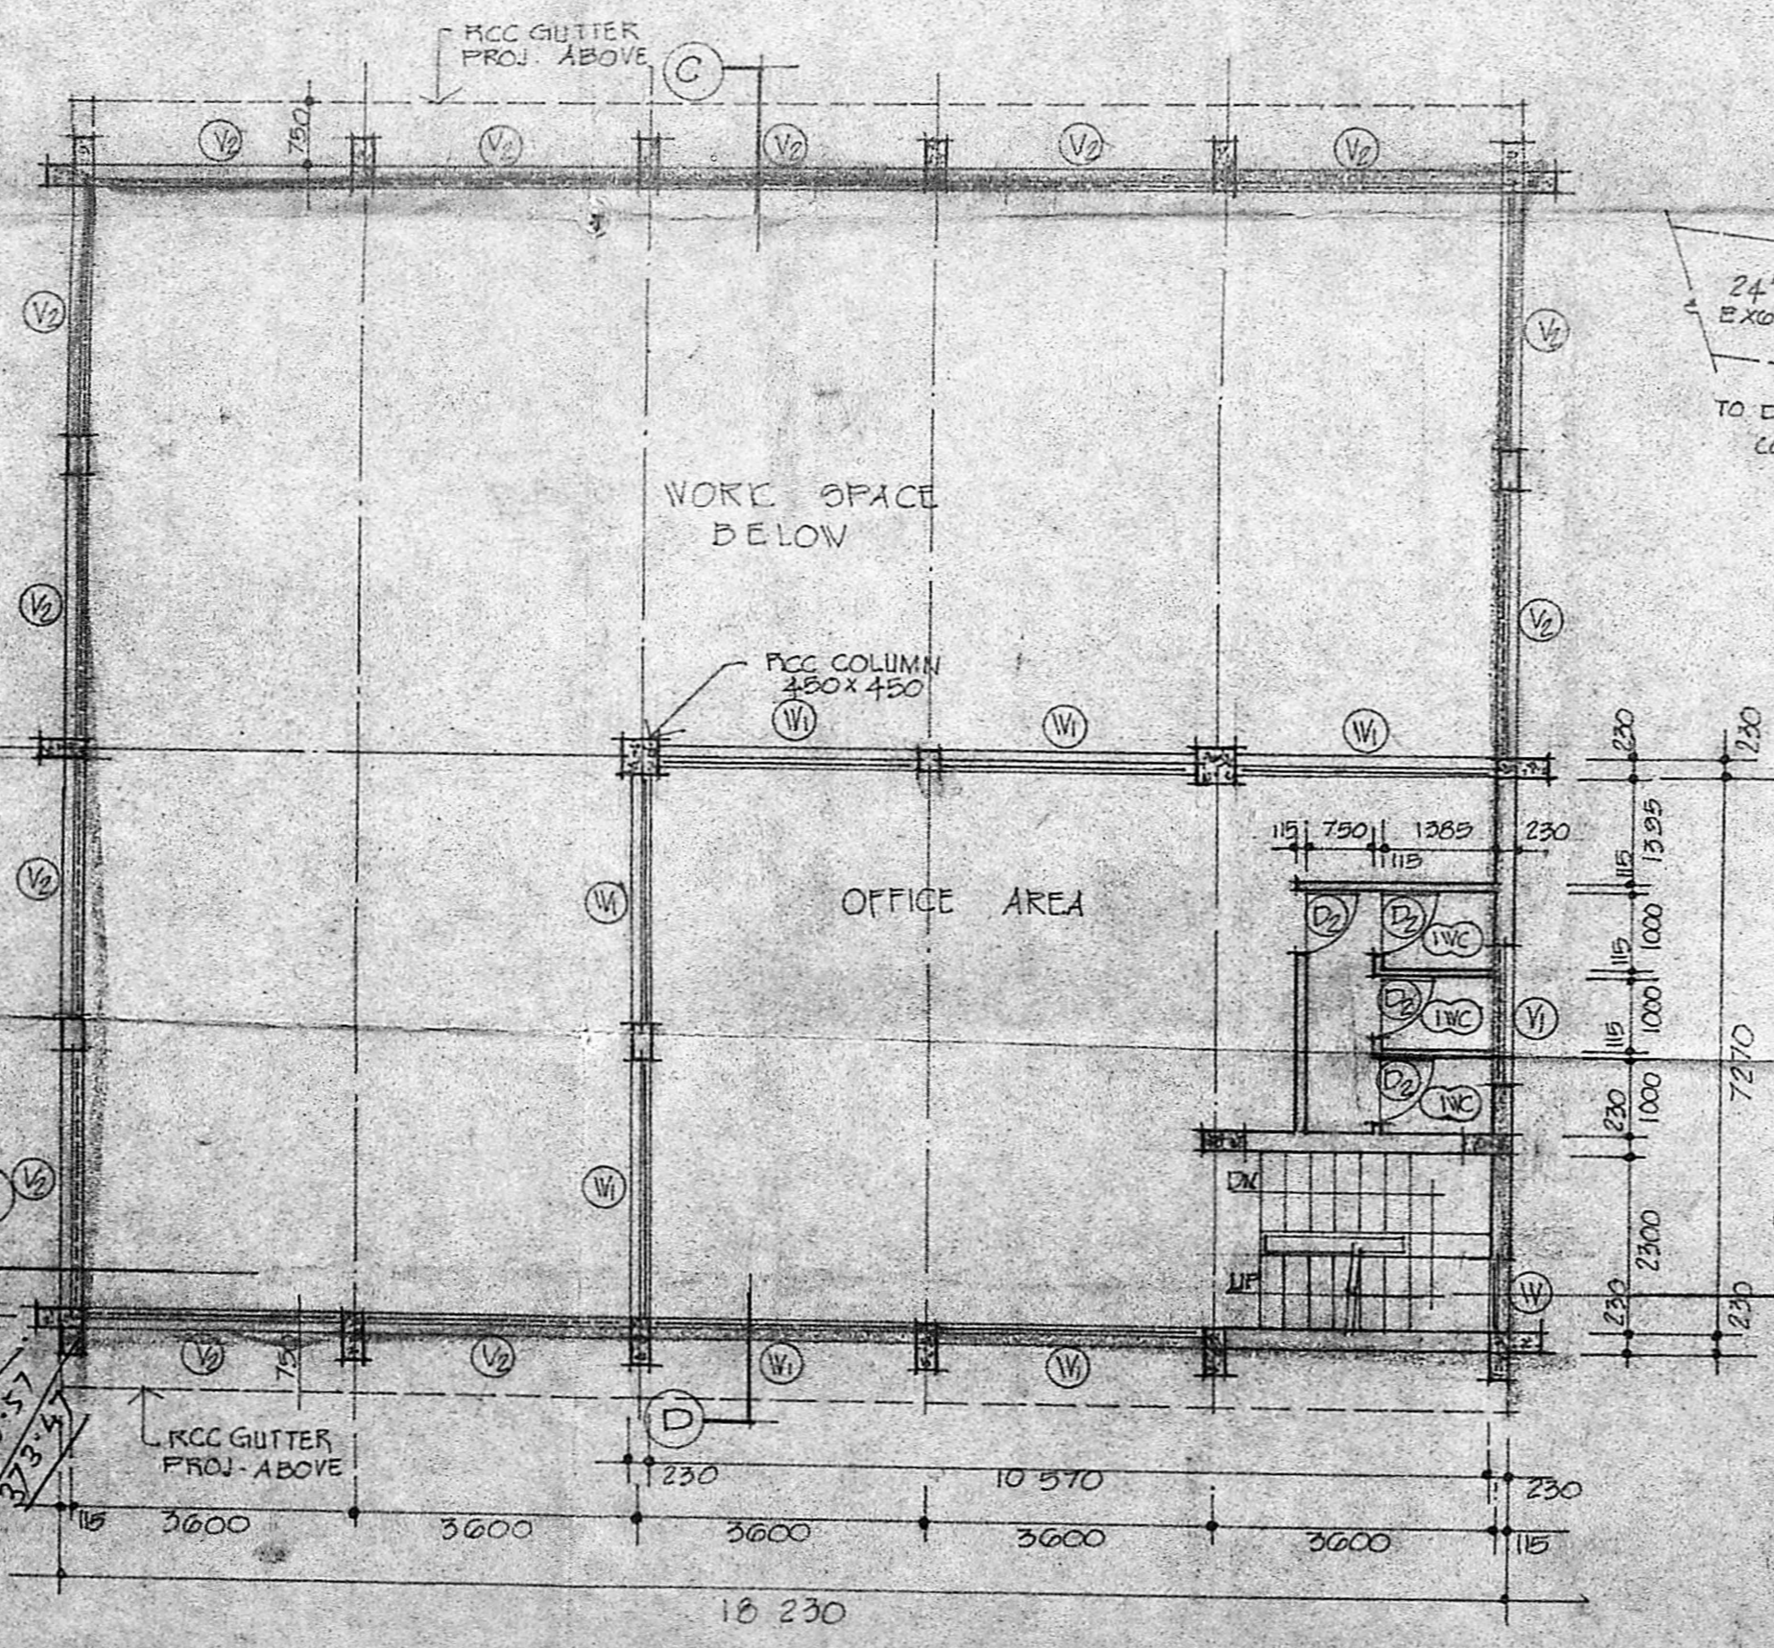


APPROVED
SUBJECT TO THE CONDITIONS IN THE ORDER LETTER
No. 1630/91
FOR MEMBER SECRETARY
MADRAS METROPOLITAN
CORPORATION
MADRAS 600 005

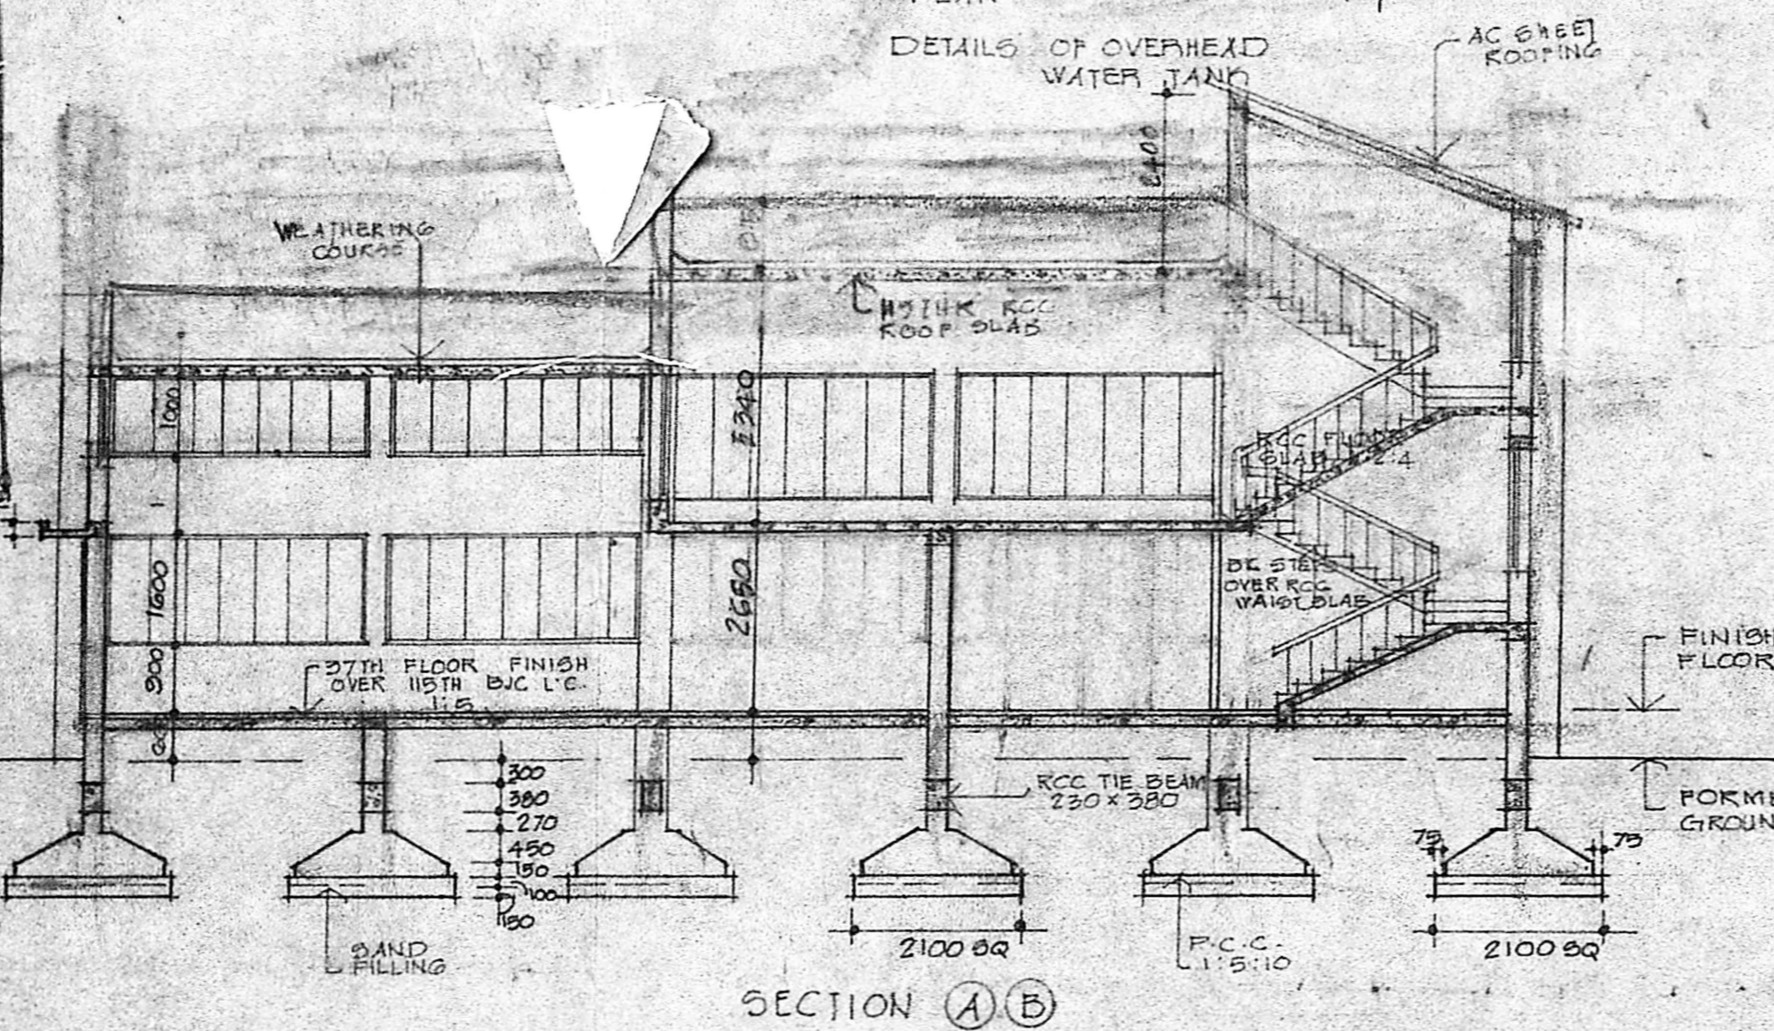

MMDA 'C' / PP NO. /
C.No. 1630/91
Asst.
Scrutiny: 22/4/92
PART I
PART II
A.P. D.P.
Rpt dt 6.04.92

- SPECIFICATIONS:**
- FOUNDATION:**
P.C.C. 1:4:8. BE JELLY CONC. IN LIME MORTAR (1:2.5). R.C.C. 1:2:4 MIX. RCC RAFT WITH RCC FOOTINGS IN 1:2:4.
- SUPERSTRUCTURE:**
RCC 1:1/2:3 FOR COLUMN
STOCC BE WOK IN CM 1:3
RCC BEAM LINTOLE SLAB IN 1:2:4 MIX JOINER.
- DOOR:** T.W. DOORS
W/6 STEEL WINDOWS AND VENTILATORS OUT OF 1.5 SECTIONS.
- PLASTERING:**
WALL PLASTERING IN CM 1:3, 1/2 TH. CEILING PLASTERING IN CM 1:3, 1/2 TH. FLOORING PLASTERING IN CM 1:3, 3/4 TH. INCLUDING THREAD LINING
MOBAC TILE SET IN CM 1:3 FOR OFFICE AREA.
- WEATHERING COURSE:**
BE JELLY IN LIME 1:2 AND TOP LAYING WITH ONE COURSE OF FLAT TILES AND ONE COURSE OF PRESSED TILES.
- SCHEDULE OF OPENINGS:**
- 00 - STEEL ROLLING SHUTTER 2240x2500
 - D1 - T.W. FLUSH DOOR 1000x2000
 - D2 - T.W. PANELLED DOOR 1700x2500
 - D3 - T.W. FLUSH DOOR 1800x2000
 - W1 - STEEL GLAZED WINDOW 1000x1600
 - W2 - STEEL GLAZED WINDOW 3300x1600
 - V1 - STEEL GLAZED VENTILATOR 1800x1000
 - V2 - STEEL GLAZED VENTILATOR 2070x1000

LIST OF MACHINERY

NO	NAME OF MACHINERY	LENGTH	WIDTH	H.F
F	FIVE LITRE CAPACITY M/C	2500	1900	16
O	ONE LITRE CAPACITY M/C	1100	700	5
T	TWO LITRE CAPACITY M/C	1020	1410	10
C	COMPRESSOR	1450	700	10
C2	COMPRE DOOR	1430	700	10
R	ROMEX INJECTION M/C	2050	750	5
V	MINIDRINK INJECTION M/C	3500	150	10
G	GRANULOR GRINDER	700	280	10
CY	CYLINDRICAL GRINDER	700	450	3
S	CIRCULAR SAW	950	270	3
H	HAND INJECTION M/C FIXED ON TABLE	4000	1000	2
WP	WATER PUMP	600	300	2

ER. V. SRINIVASALU L.C.E.
Asst. Executive Engineer (Retd)
Consulting Civil Engineer
REG. NO. 230
CLASS LICENSED SURVEYOR
CORPORATION OF MADRAS
No. 60, Valluvar Road
ARUNBARKKAM MADRAS-106

PROPOSED FACTORY FOR
SOKA GASA PLASTICS AND OILS
PVT. LTD. AT SUB DIVISION OF
T.S. NO. 79, BLOC NO. 1, EKKATUTHANGAL
VILLAGE, CORPORATION DIVISION 146,
MAMBALAM QUINCH TALUK

OWNER: Soka Gasa Plastics And Oils (P) Ltd.
M. Sathya Narayanan
Director

SCALE: 1/8" TO 1'
DATE: 3.02.92
DRG. NO. 1
JOB NO.: 005
DESALT T.A.K.