

Office Copy



e/p/mse/20/1/92

Planning Permit No. *Planning Clearance*

APPROVED




Subject to the conditions in this office to

No. *ca/2180p/92* of *1992*

[Signature] 24.1.92

FOR MEMBER SECRETARY
MADRAS METROPOLITAN
DEVELOPMENT AUTHORITY

6.1.92 *27.1.92* *23.1.92*

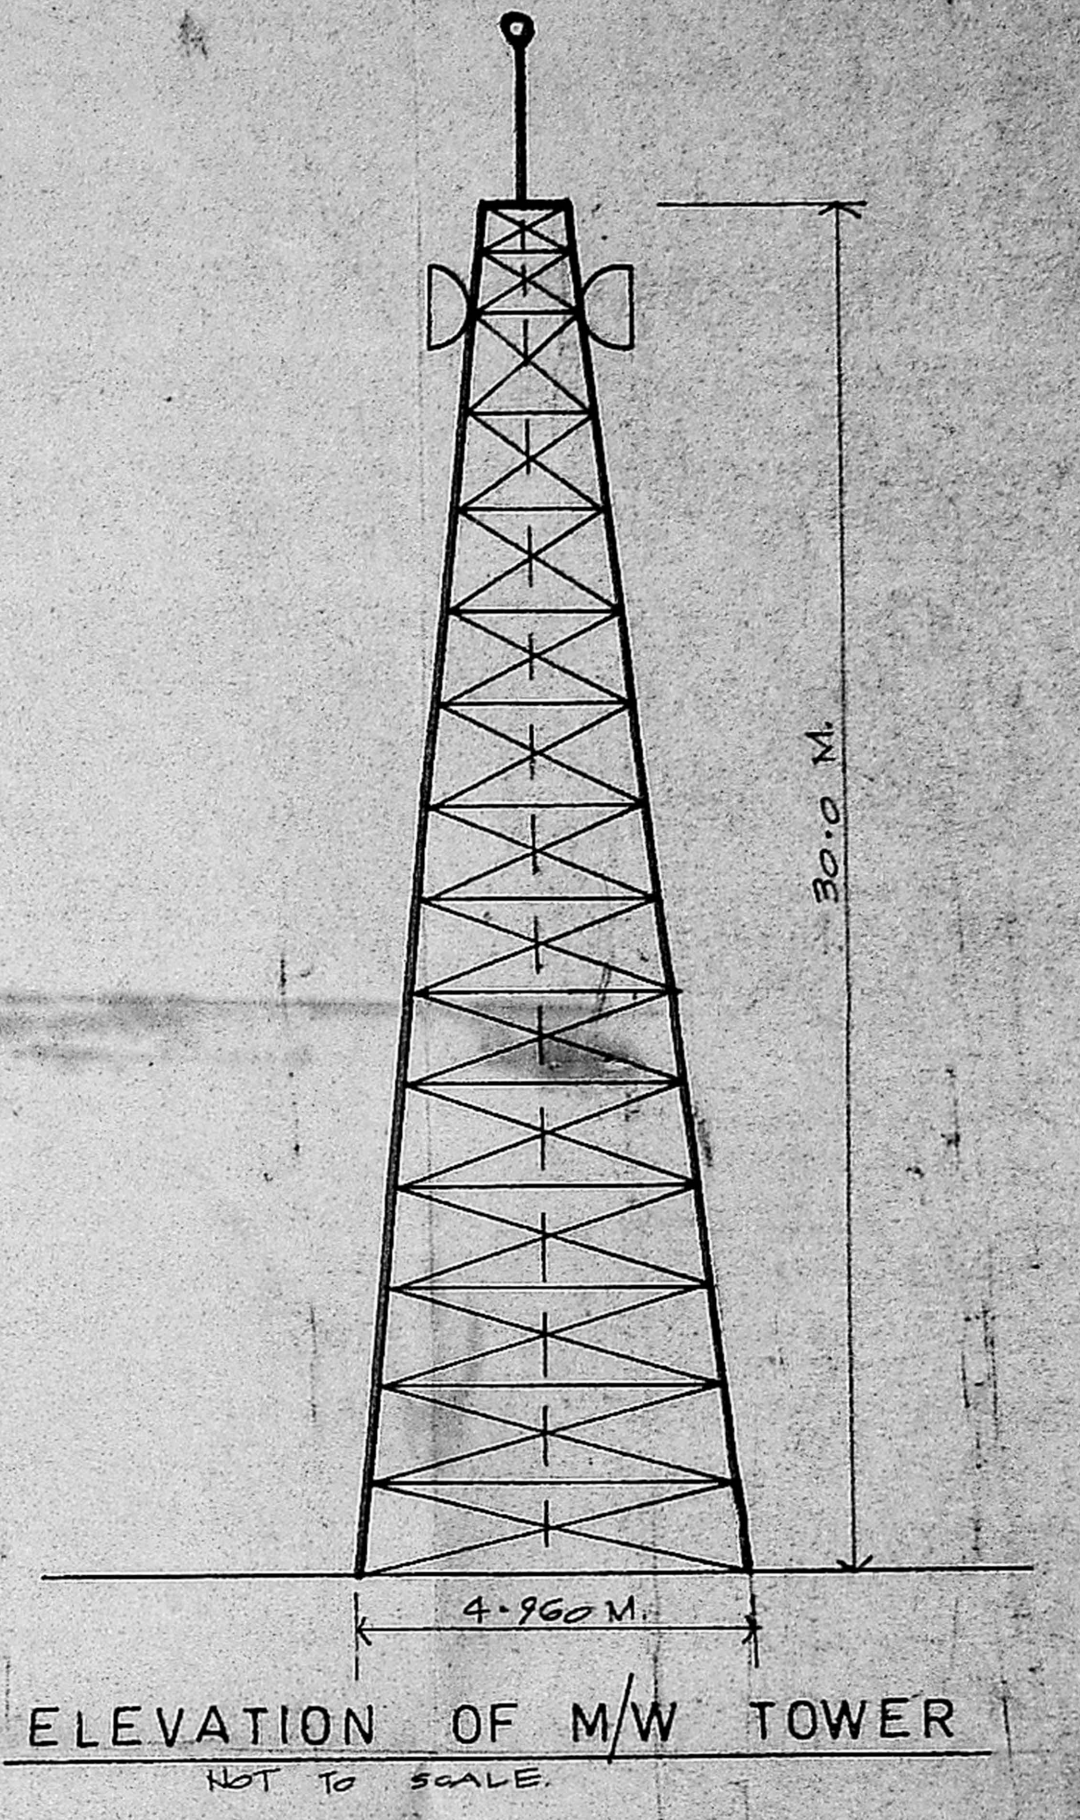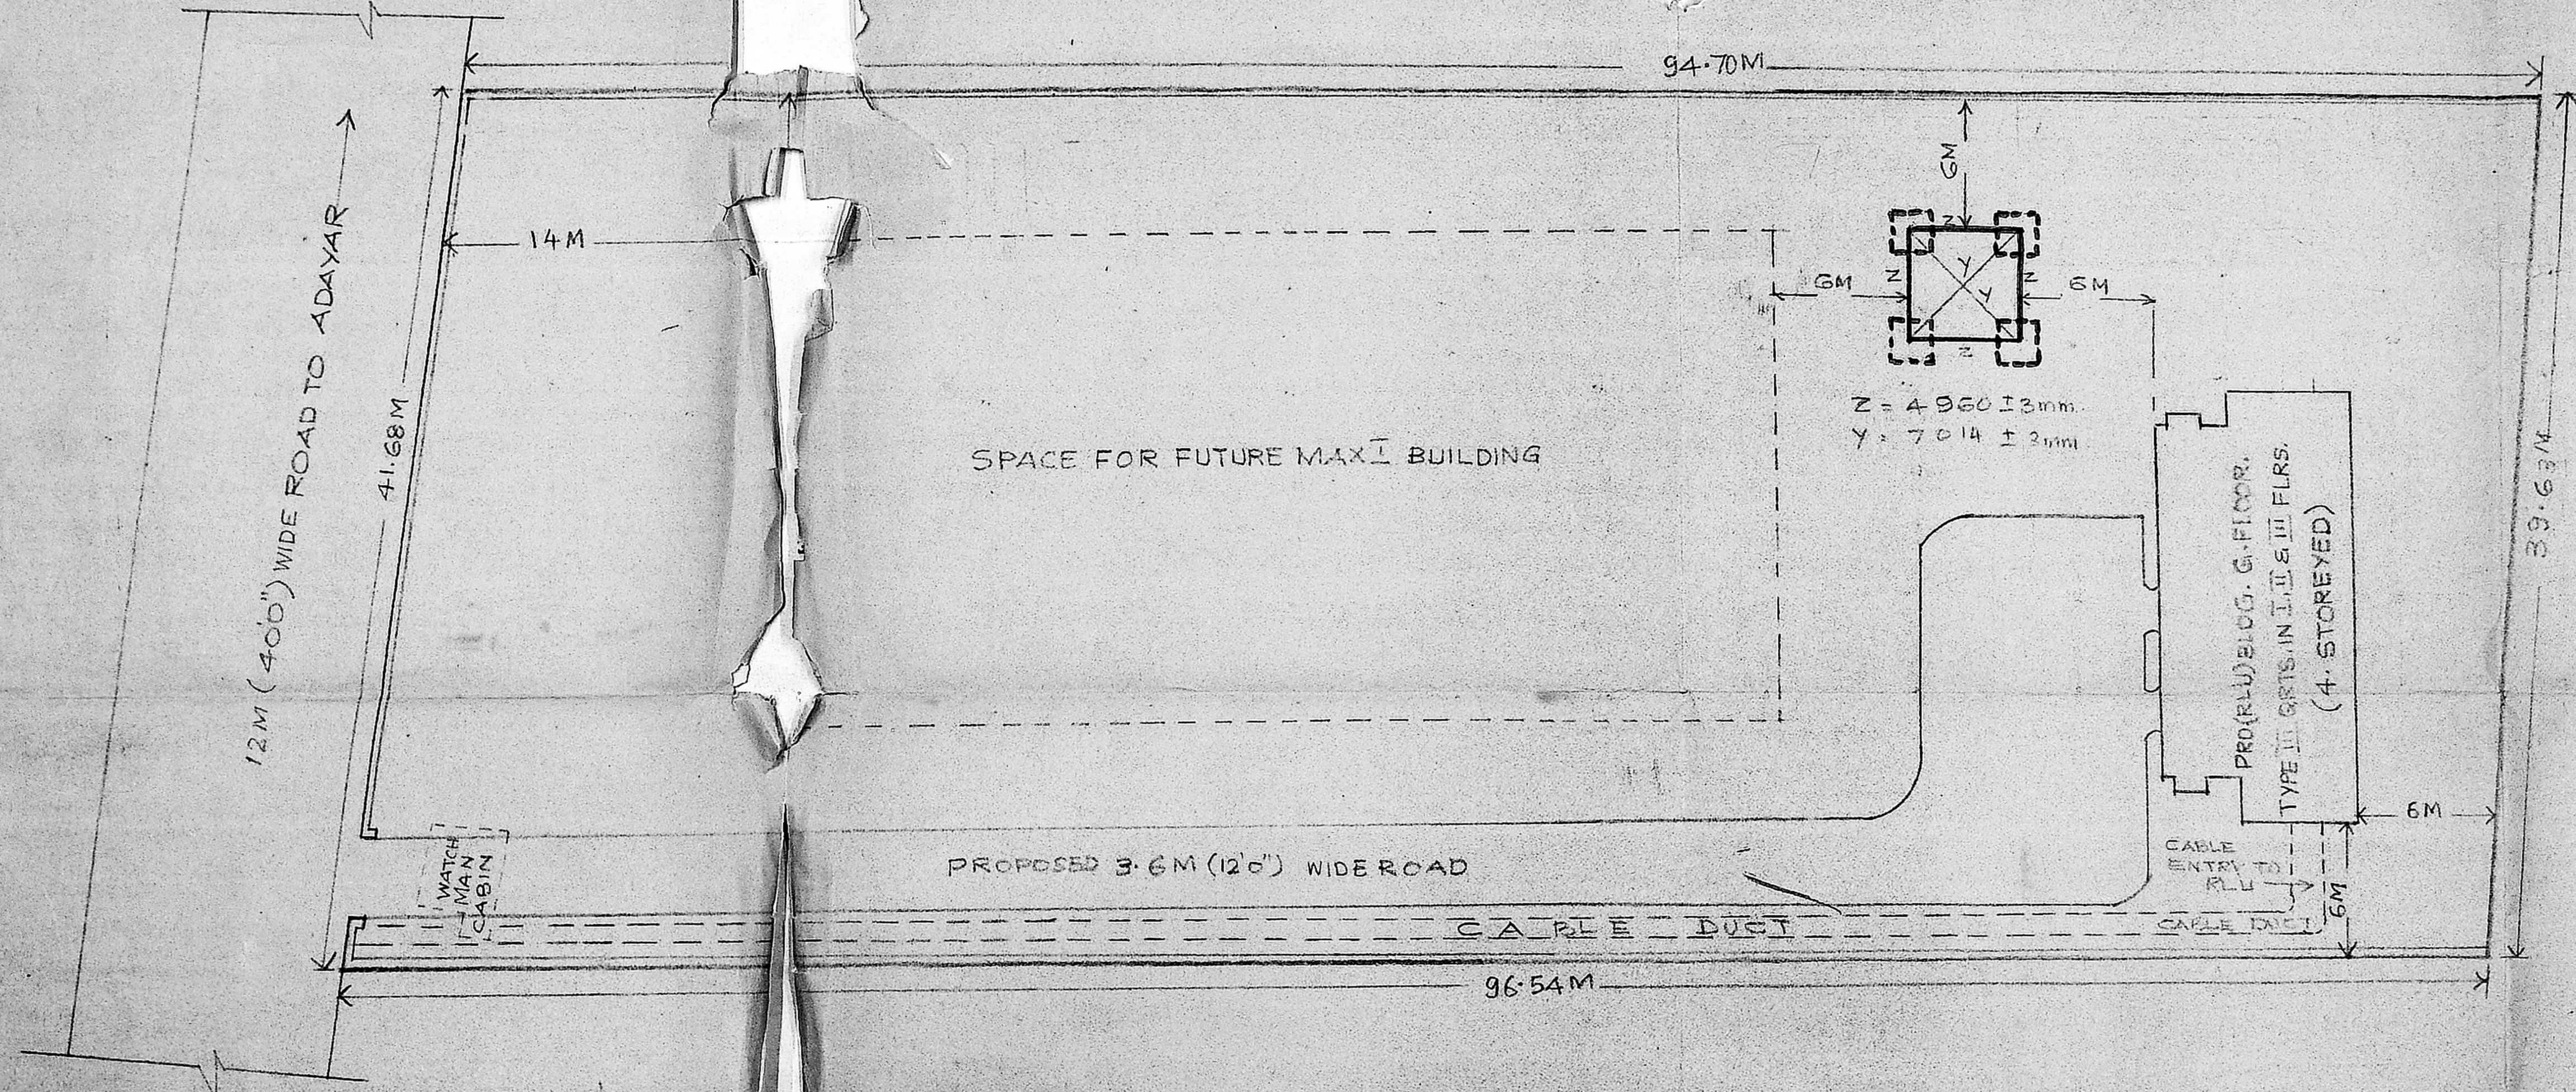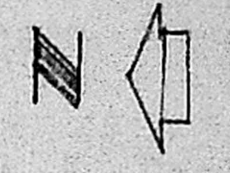

MADRAS TELEPHONES BUILDING PLANNING

PROPOSED ERECTION OF 30 MTS.
MICROWAVE TOWER
AT NO 26 SARDAR PATEL RD
GUINDY MADRAS-52