




ELEVATION

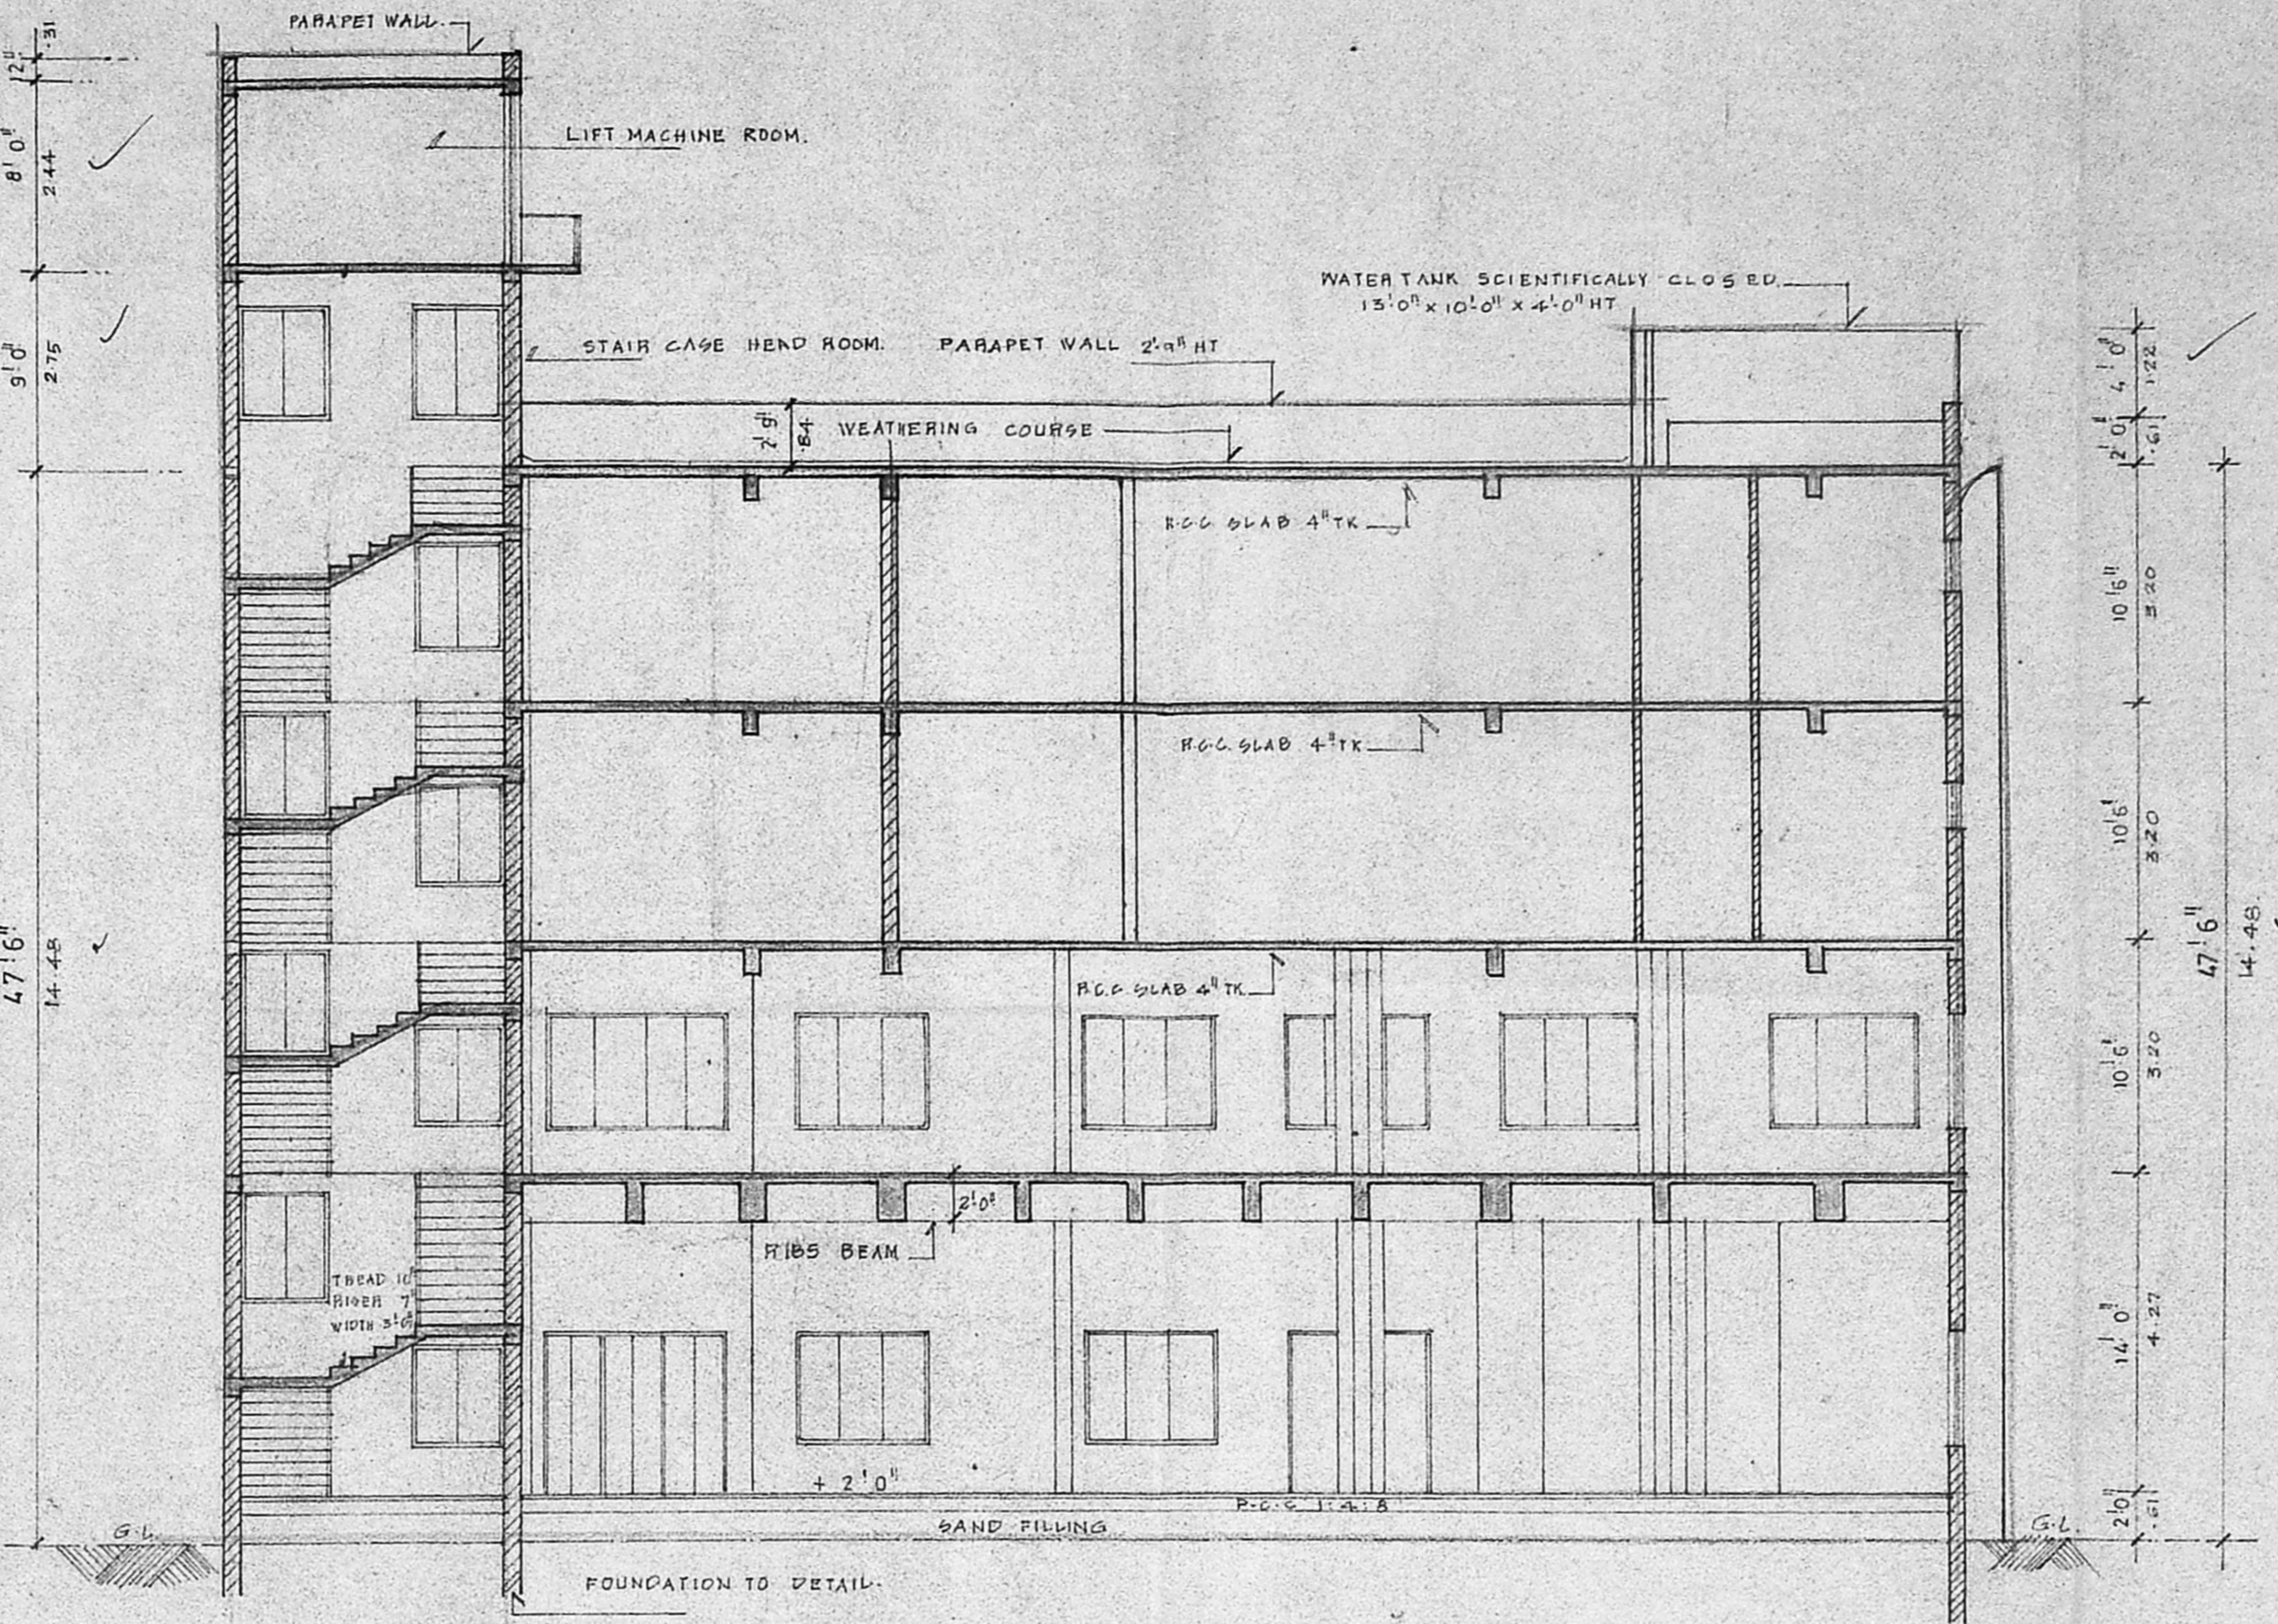


SECTION A A

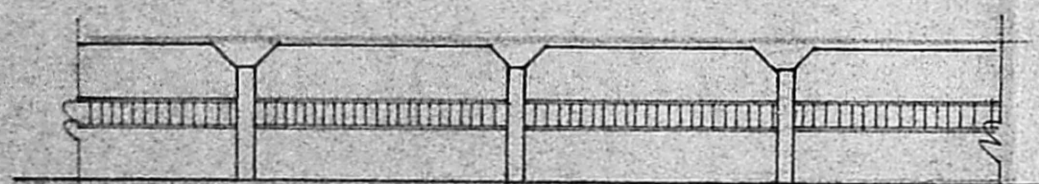


ELEVATION

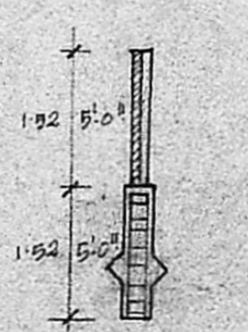

SECTION

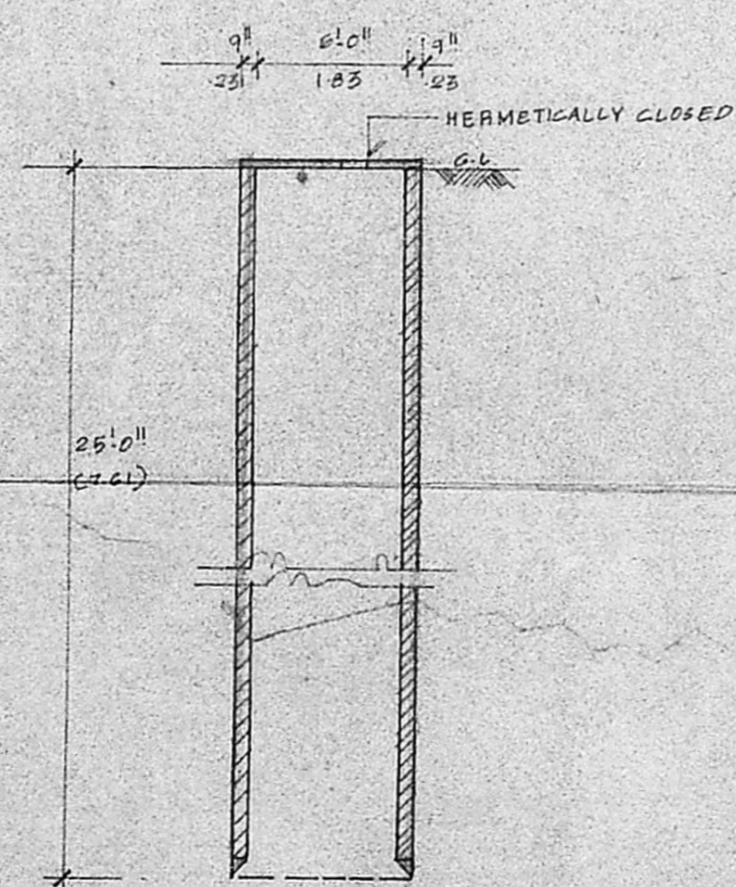


SECTION OF WELL

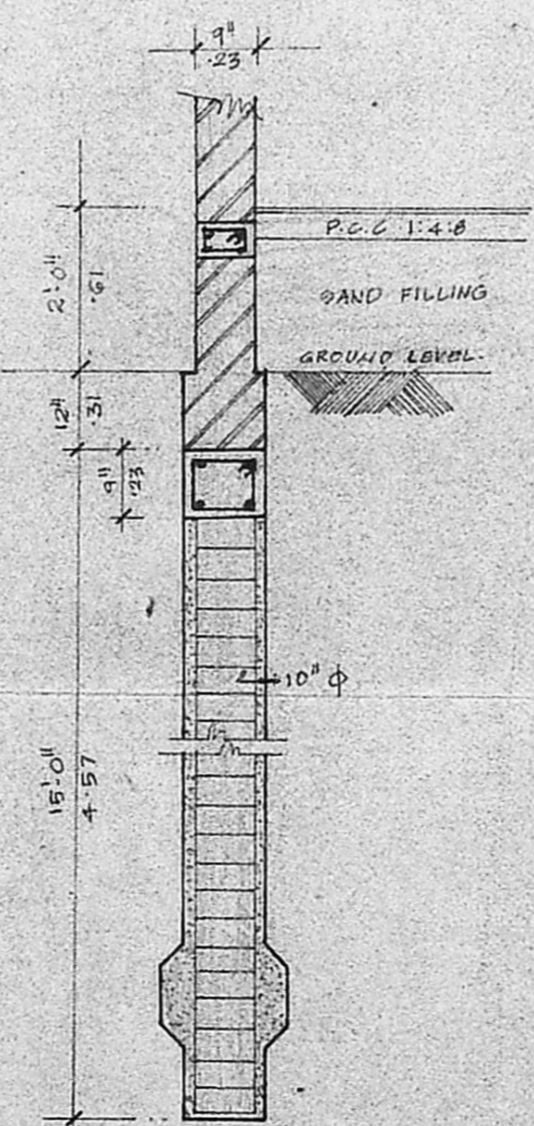

PILE FOUNDATION

SCALE 1" = 3/8"

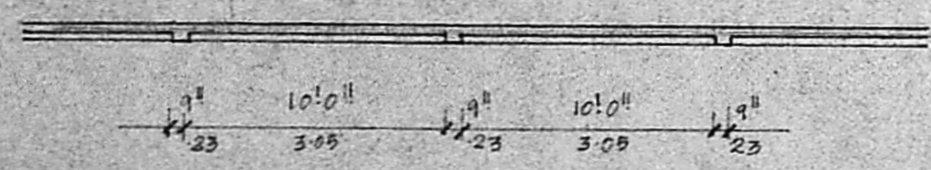

PLAN OF COMPOUND WALL

Scrutiny Plan
C4/1950/91
21/3/91
O/c

Planning Permt. No. C1PP/80 BB/91
APPROVED
SUBJECT TO THE CONDITIONS IN THIS OFFICE LETTER.
No. C4/1950/91 Date 4-91
FOR MEMBER SECRETARY
MADRAS METROPOLITAN DEVELOPMENT AUTHORITY
MADRAS 600 008.

PROPOSED PRAYER HALL AND RESIDENCE FOR MARTHOMA SYRIAN CHURCH, AT PLOT NO. 3673 D, ANNANAGAR, MADRAS DV. NO. 75

PROPOSED BUILDING
BOUNDARY
ROAD

SCALE 1" = 8'0"
D.P. NO. D.
JOB NO.
D.P.N. RENJI

FOR MARTHOMA SYRIAN CHURCH OF MALABAR
SIGNATURE OF OWNERS
BISHOP JOSEPH MAR IRENAEVS

ARCHITECT
VERGIS OOMMEN B. ARCH, G.D. ARCH, F.I.A.A.
COUNCIL OF ARCHITECTURE
C.A. NO. 76/3126
THYAGARAJA COMPLEX
853 POONAMALLEE HIGH ROAD
MADRAS 600010