

PLAN SHOWING THE PROPOSED
CONSTRUCTION OF GIRLS HOSTEL
FOR HINDUSTAN BIBLE
INSTITUTE AT MADAVAKKAM
TANK ROAD, T.S. N^o. 3167, BLOCK
N^o. 54, PURASAIWAKKAM
DIVISION, MADRAS-600 010.
CORPORATION DIVISION N^o. 40.

SCALE 1" = 30'

APPROVED
SUBJECT TO THE CONDITIONS IN
THIS OFFICE LETTER
No. 24/7136/71 Date 21/9/71
PREVIOUS PLAN APPD. IN B.A.N. 218/69 DT 25.8.69.
P.P.A. APPRD. BY M.M.T. FOR MEMBERS SECRETARY
MADRAS METROPOLITAN
DEVELOPMENT AUTHORITY
MADRAS 600 008



Sl. No.	NAME OF THE BUILDING	BASE FLOOR AREA IN SQ.M.	TERRACE FLOOR AREA IN SQ.M.	GROUND FLOOR AREA IN SQ.M.	FIRST FLOOR AREA IN SQ.M.	SECOND FLOOR AREA IN SQ.M.	THIRD FLOOR AREA IN SQ.M.
1	a ADMINISTRATIVE OFFICE	-	-	373	382	-	-
2	b SCHOOL AND LIBRARY	132	-	370	454	454	-
3	MENS HOSTEL	-	10	337	337	-	-
4	GIRLS HOSTEL (PROPOSED)	-	10	307	307	-	-
5	DINING & KITCHEN BLOCK	-	25	321	321	-	-
6	MARRIED MEMBERS QUARTERS	-	22	200	600	-	-
7	ADMINISTRATION BUILDING	-	-	385.69	457.22	301.69	338
8	SCHOOL BUILDING	-	-	242.66	303.76	213.77	-
9	SHOPS AND FLATS	-	-	224.29	224.24	-	-
10	AMBASSADORS HOSTEL	-	-	111.22	199.79	132.00	-
11	DINING HALL BUILDING	-	-	172.08	103.22	17.64	-
12	PRESS BUILDING	-	-	199.47	-	-	-
13	FLATS AND SHOP BUILDING	-	-	585.47	276.15	315.5	-
14	MARRIED QUARTERS	-	-	43.84	134.17	81.01	-
15	MAIN BUILDING	-	-	380.58	-	-	-
16	GIRLS HOSTEL	-	-	154.07	155.01	134.01	-
17	CAR SHED NEXT TO AMBASSADOR HOSTEL	-	-	94.34	-	-	-
18	CAR SHED NEXT TO MAIN BUILDING	-	-	88.07	-	-	-
19	WATCHMAN'S SHED	-	-	8.44	-	-	-
20	ORPHANAGE	-	-	20.61	787.45	787.65	-
21	CARPENTERS SHED	-	-	24.19	-	-	-
TOTAL		4340.25 SQ. FT.		403.22 M ²			


R.S. NO. 3166: 354375
R.S. NO. 3167: 72650
TOTAL 4340.25 SQ. FT.
403.22 M²

REFERENCE:
 : EXISTING
 : PROPOSAL
 : ROADS
 : SITE BOUNDARY LINE


CHAIRMAN
HINDUSTAN BIBLE INSTITUTE & COLLEGE
OMME MADAVAKKAM TANK ROAD
KILPAUK, MADRAS-600 010

V. BALASUBRAMANI, B. Arch., M. E. A.,
ARCHITECT
Licensed Surveyor Regd: No: R. A. 161
CORPORATION OF MADRAS
No. 3, Paper Mills Road, First Floor,
MFAR PERAMBUR CHURCH, MADRAS-11
LICENSED SURVEYOR

Surveying Plan 137
 C4/7136/91
 26/11/91

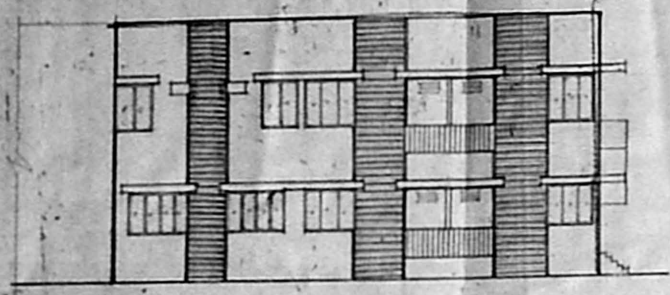

ELEVATION

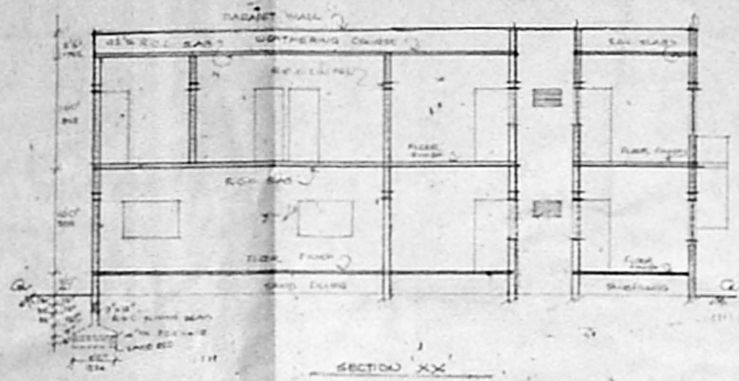


SECTION XX




KEY PLAN

Planning Permit No. C4/7136/91
APPROVED
 SUBJECT TO THE CONDITIONS IN THIS OFFICE LETTER
 No. C4/7136/91, Dtd. 23/11/91
 FOR MEMBER SECRETARY
 MADRAS METROPOLITAN
 DEVELOPMENT AUTHORITY
 MADRAS - 600 008

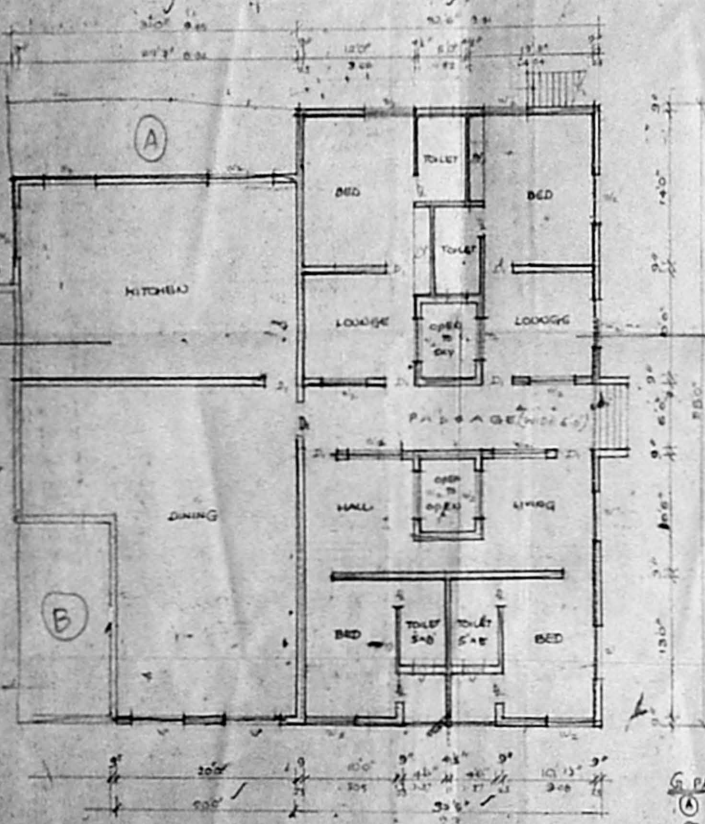

EXISTING FLOOR PLAN

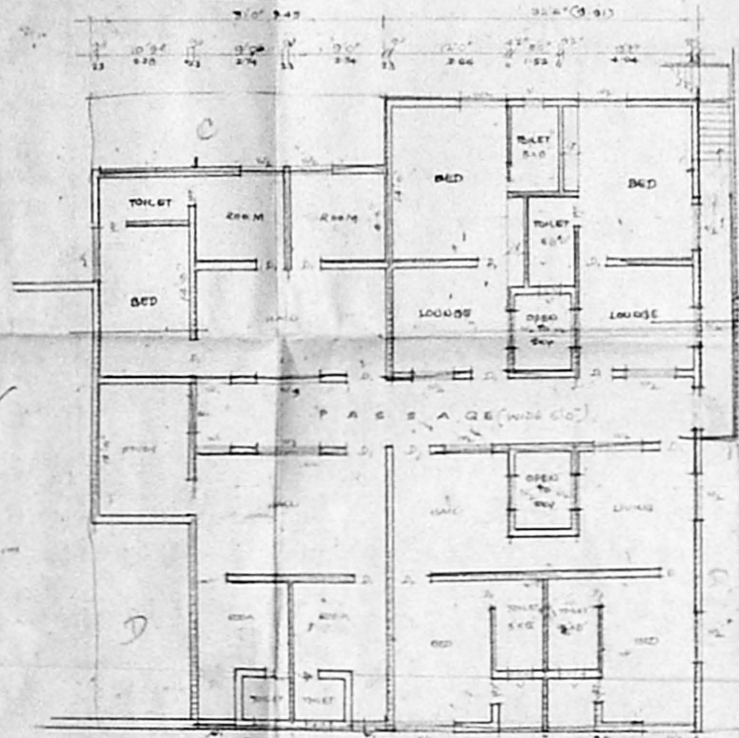

PROPOSED FLOOR PLAN

SCHEDULE OF JOINERY:

D	TW GLAZED DOOR	30" x 70"
L	TW GLAZED WINDOW	20" x 70"
N	TW GLAZED WINDOW	30" x 40"
M	TW	40" x 40"
P	TW	60" x 40"
V	TW	MEASUREMENT 80" x 70"
J	REC JALRY	40" x 50"

REFERENCE:

- EXISTING
- PROPOSED
- ROAD
- SITE BOUNDARY

SCALE:
 1/8" = 1'-0"

PLAN SHOWING THE PROPOSED ADDITIONAL
 CONSTRUCTION OF GIRLS HOSTEL FOR
 HINDUSTAN BIBLE INSTITUTE
 AT MEDAVAKKAM TANK ROAD
 MADRAS-60000

$58' \times 63' = 3675$
 $(A) 31' \times 5' = 155$
 $(B) 7' \times 12' = 84$
F. Floor = 3402
 $58' \times 66' = 3828$
 $(C) 31' \times 5' = 155$
 $(D) 7' \times 12' = 84$
3325

3402
3325
6727
62495"

[Signature]
 President & Director
 Hindustan Bible Institute & College
 No. 2, Medavakkam Tank Road
 MEDAVAKKAM - 600 008

[Signature]
 V. BALASUBRAMANI, B.A., M.B.A.,
 ARCHITECT
 Licensed Surveyor (No. R. A. 101)
 CORPORATION OF MADRAS
 No. 2, Pappu Mills Road, First Floor,
 NEAR PERAMBUR CHURCH, MADRAS-51
 LICENSED SURVEYOR.