












PLAN SHOWING THE EXG BUILDING PART  
 TO BE REGULARIZATION FOR LADY M.C.T.M. HY. SECONDARY SCHOOL  
 AT DOOR NO B.14, DR. ALAGAPPA ROAD  
 MADRAS 7.  
 DIVISION NO 70

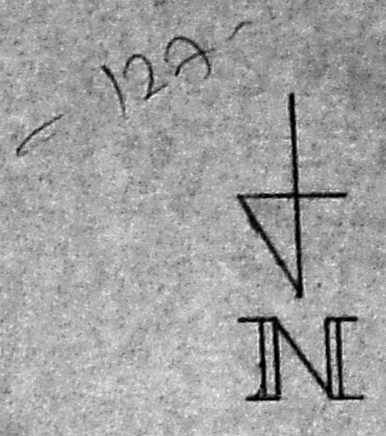

REGULARIZATION  
 EXISTING

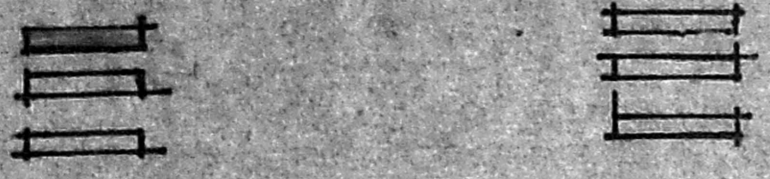

Planning Permit No. 177/406/192  
**APPROVED**  
 SUBJECT TO THE CONDITIONS IN  
 THIS OFFICIAL TIER.  
 No. 19758/91 Date 28-4-92  
 FOR MEMBER SECRETARY  
 MADRAS METROPOLITAN  
 DEVELOPMENT AUTHORITY  
 MADRAS-600 008.

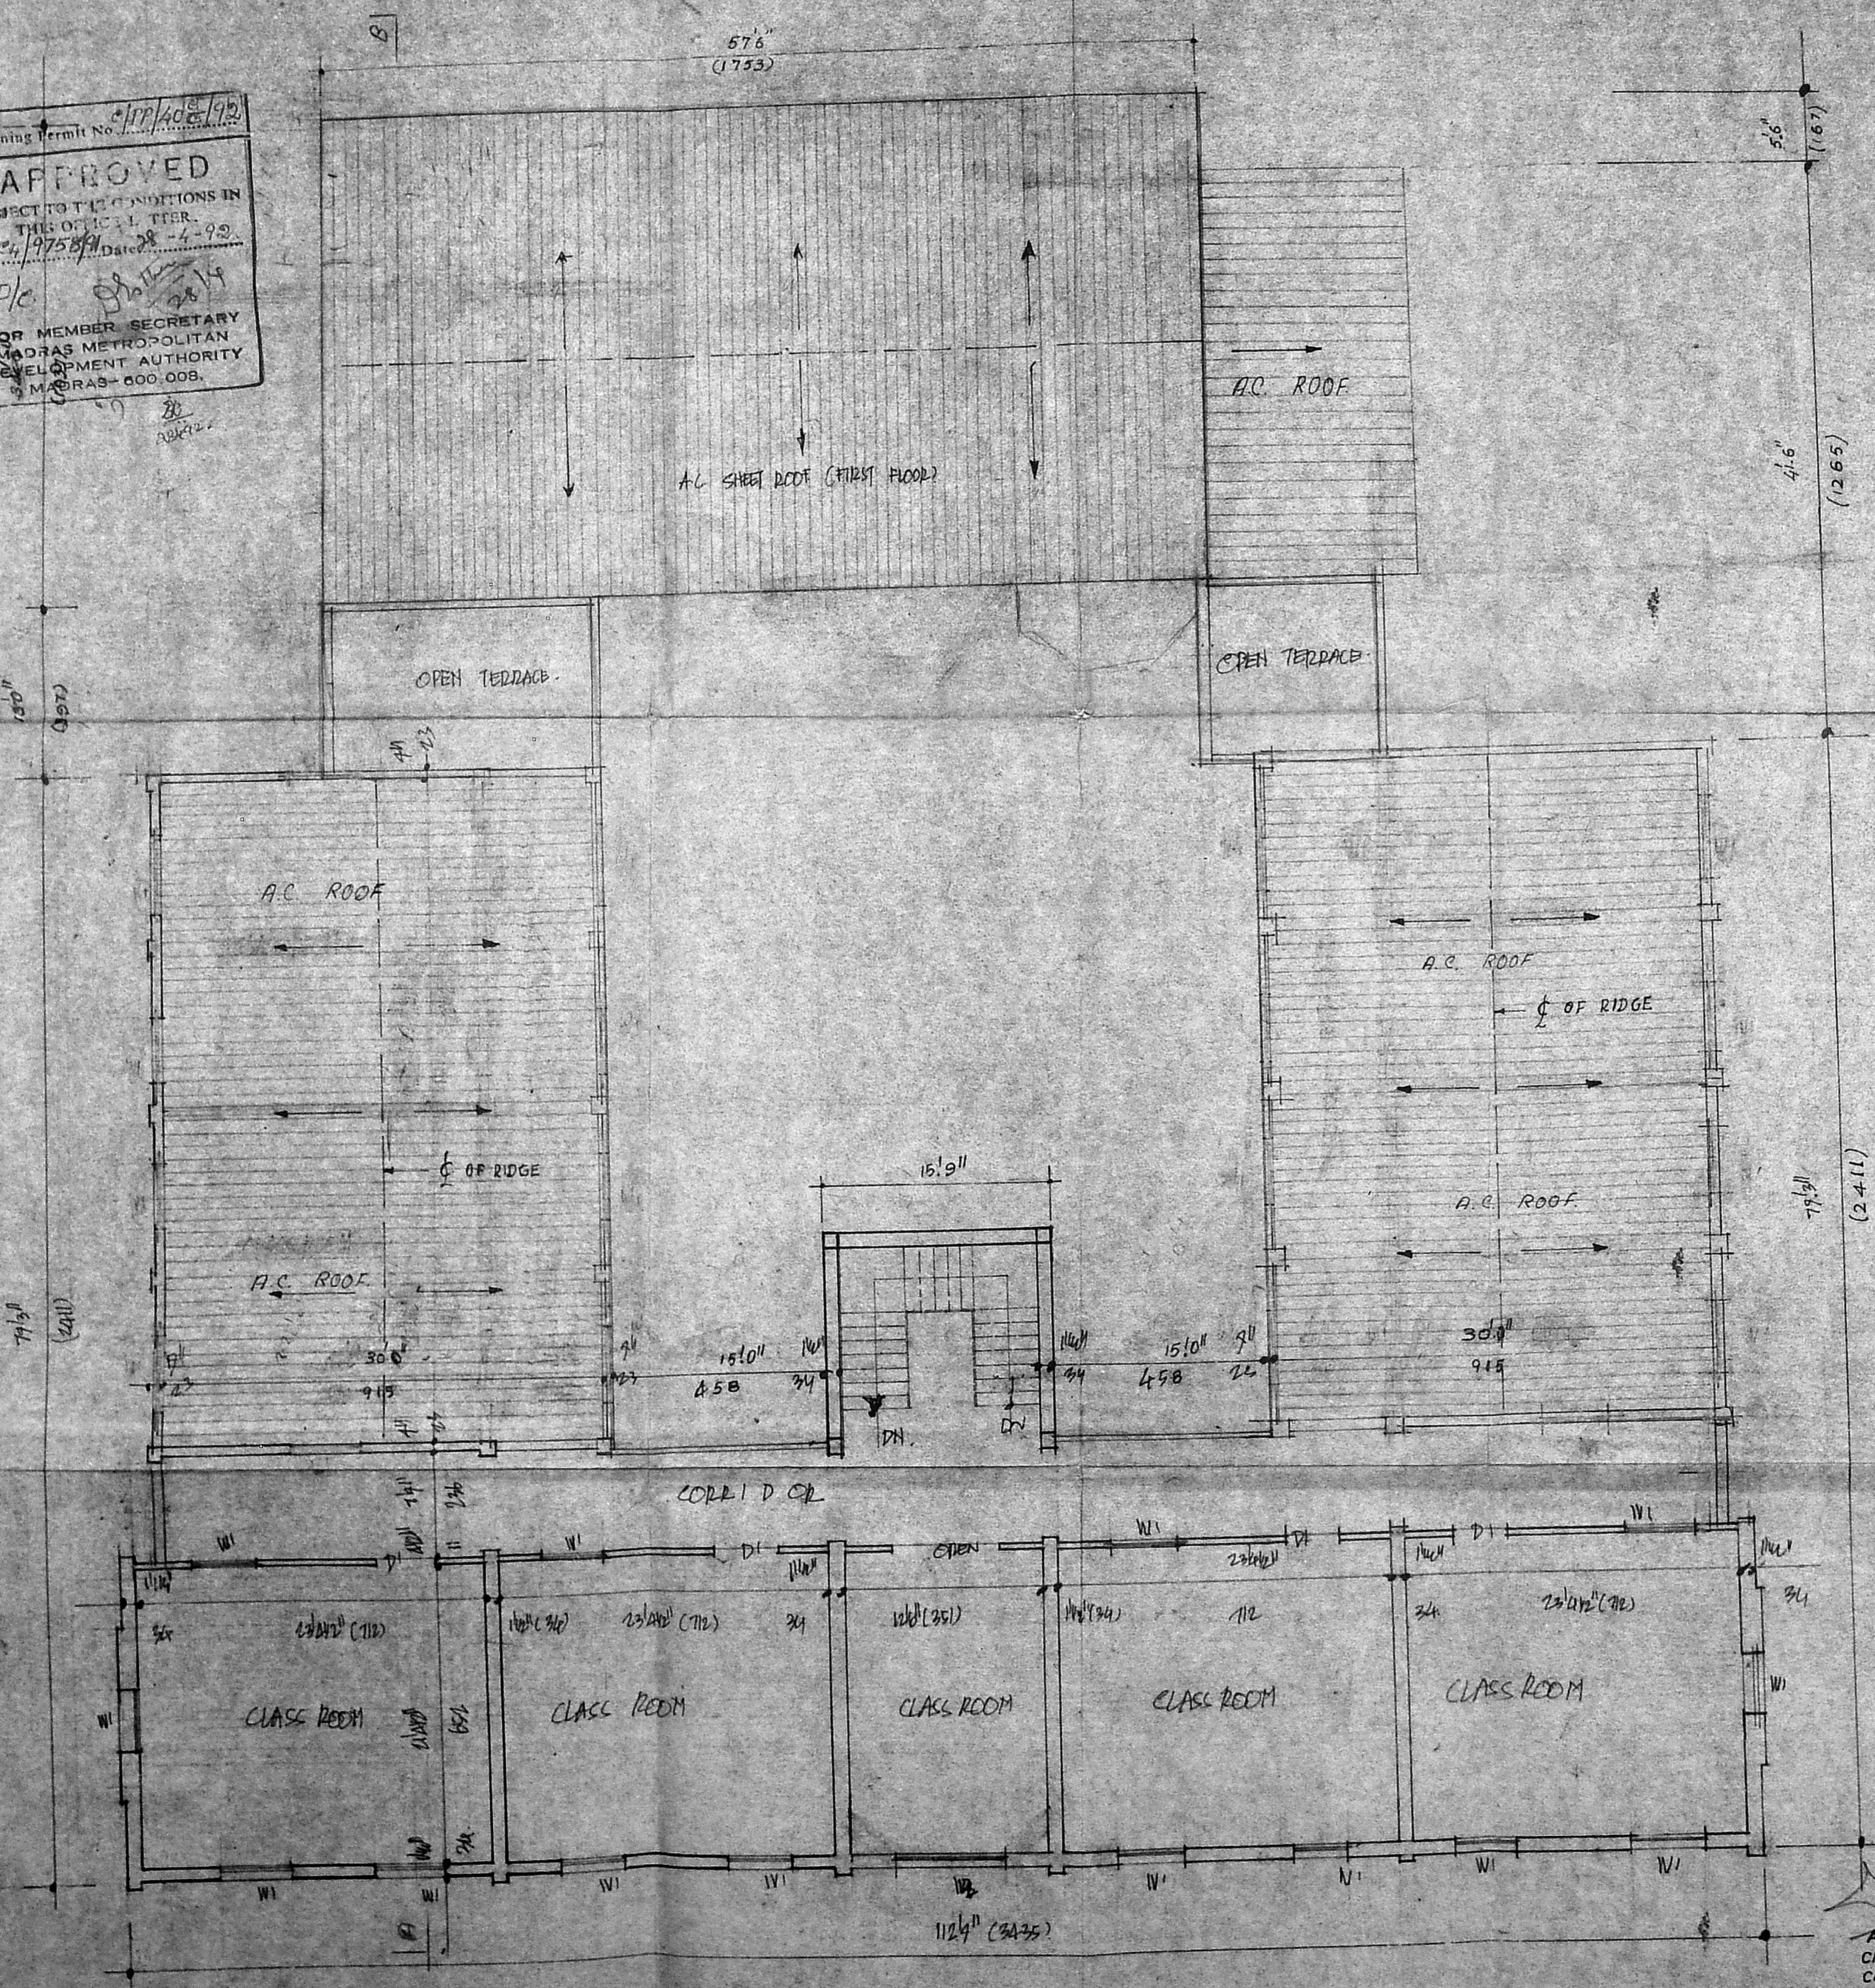

OWNER *C.R. Venkatasubramanian*  
 Correspondent  
 Lady M. Ct. M. Girls' High School  
 PURASAWALKAM, MADRAS 84.

*J. Thothadri*  
**J. THOTHADRI,**  
 Asst. Executive Engineer [Retd.]  
 Class I Licensed Surveyor Regd. No. 515,  
 Corporation of Madras (None 555358)  
 28, Venkatachala Naicken St (Tondiarpet)  
 MADRAS-600 021.  
 LICENSED SURVEYOR.

EXG. SECOND FLOOR PLAN.