


PROPOSED ADDITIONAL CONSTRUCTION OF FIRST FLOOR AT PLOT

NO.15, DOOR NO.14, RAJESWARI NAGAR, IN S.NO. 75/1 PART, ULLAGARAM

VILLAGE, ULLAGARAM TOWN PANCHAYAT, MADRAS-91.

SCALE 1:100

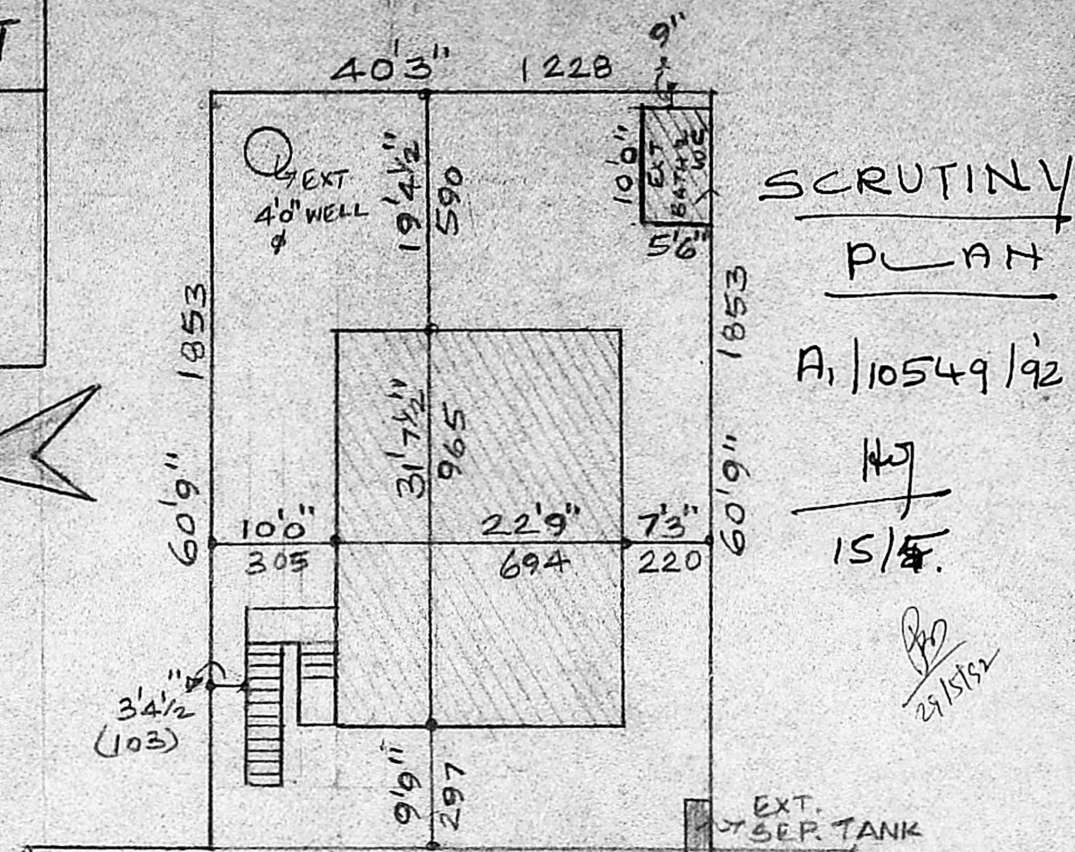


SCRUTINY
PLAN

A/10549/92


15/5

25/15/92

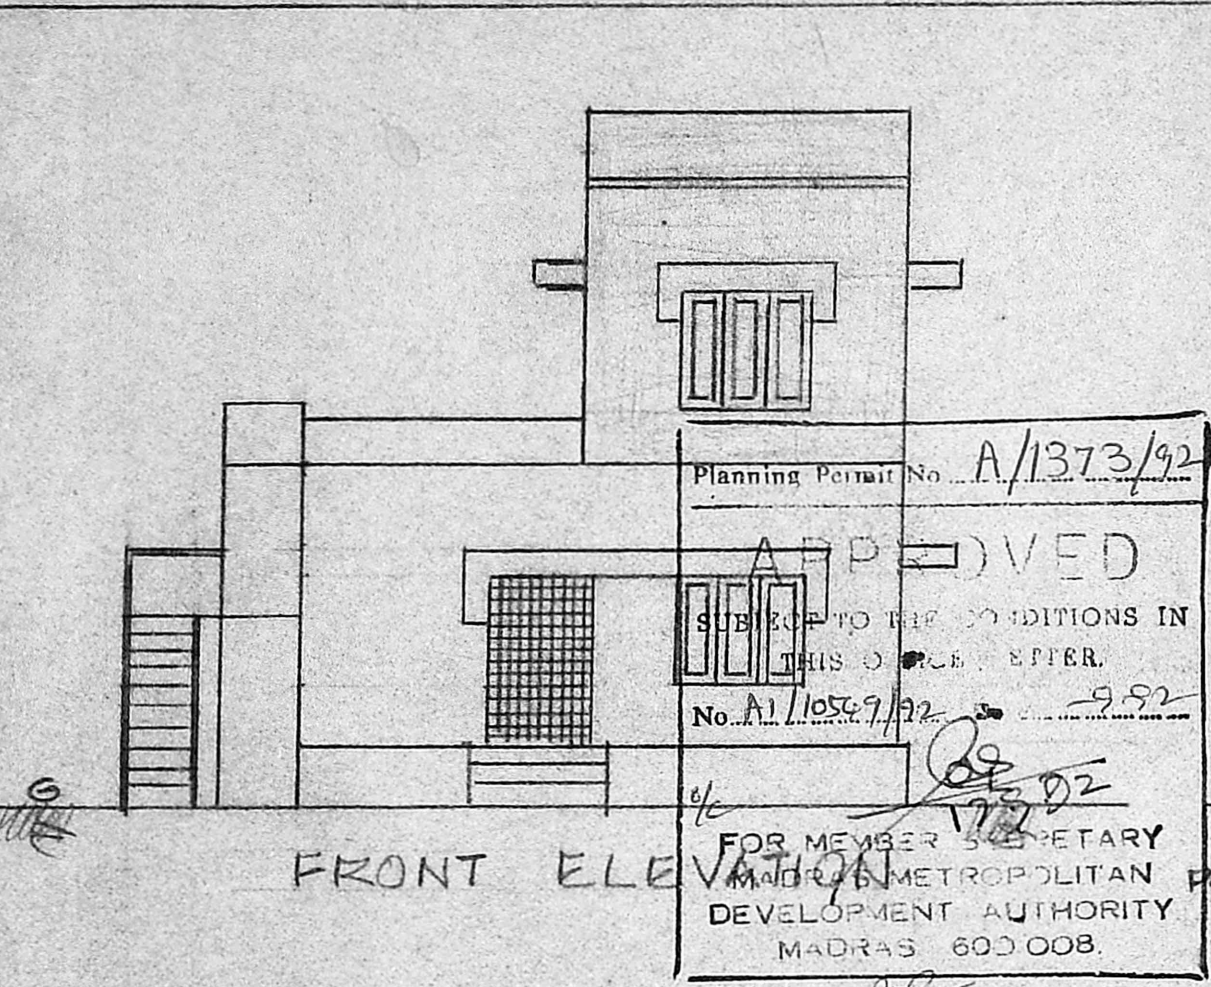


FRONT ELEVATION


Planning Permit No. A/1373/92
APPROVED
 SUBJECT TO THE CONDITIONS IN THIS ORDER.
 No. A/10549/92
 FOR MEMBER SECRETARY
 MADRAS METROPOLITAN
 DEVELOPMENT AUTHORITY
 MADRAS 600 008.

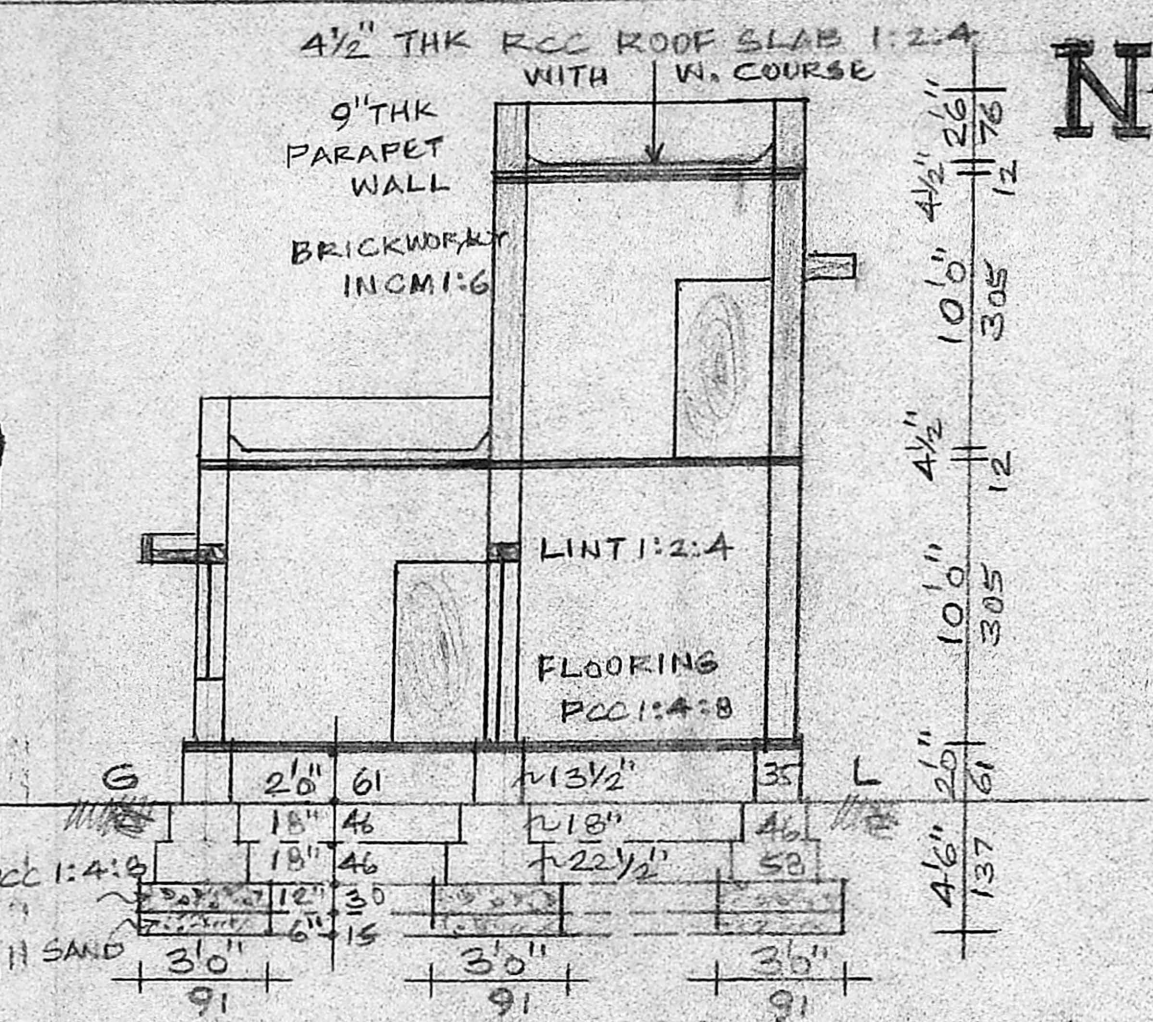


SECTION "AB"

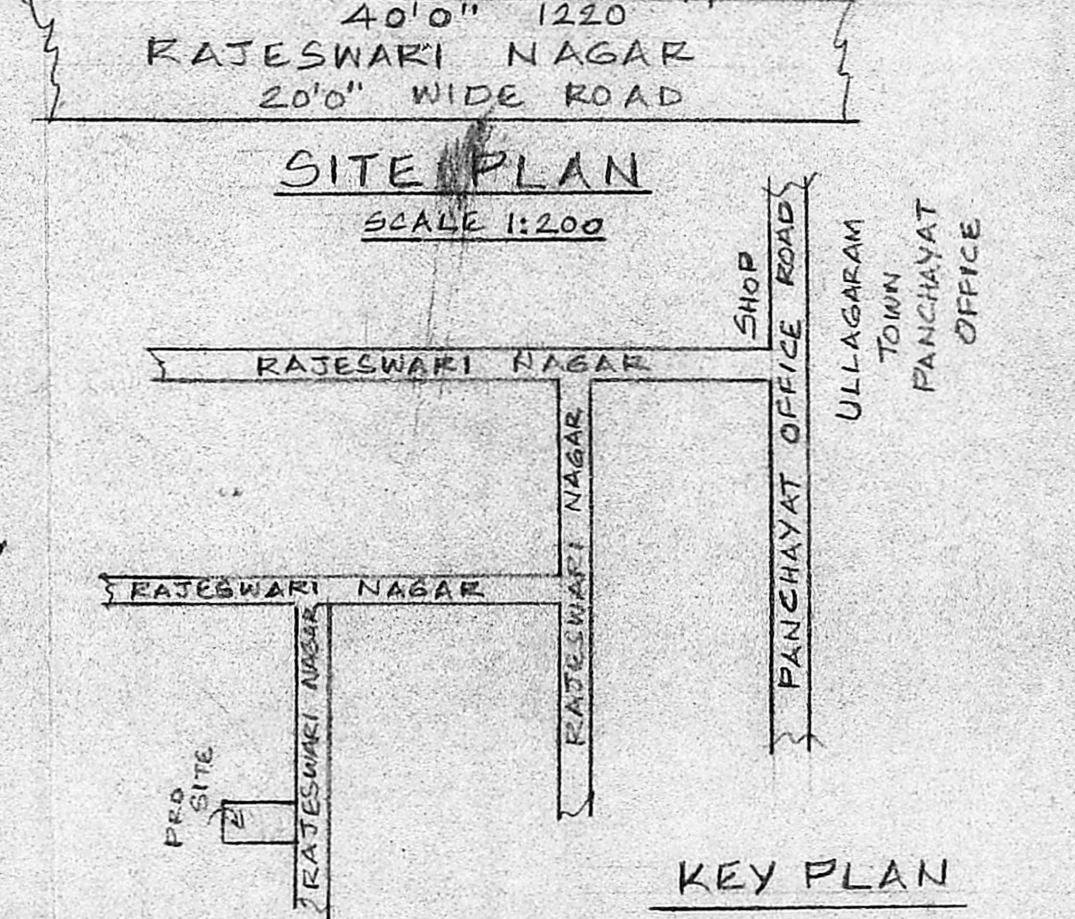

KEY PLAN

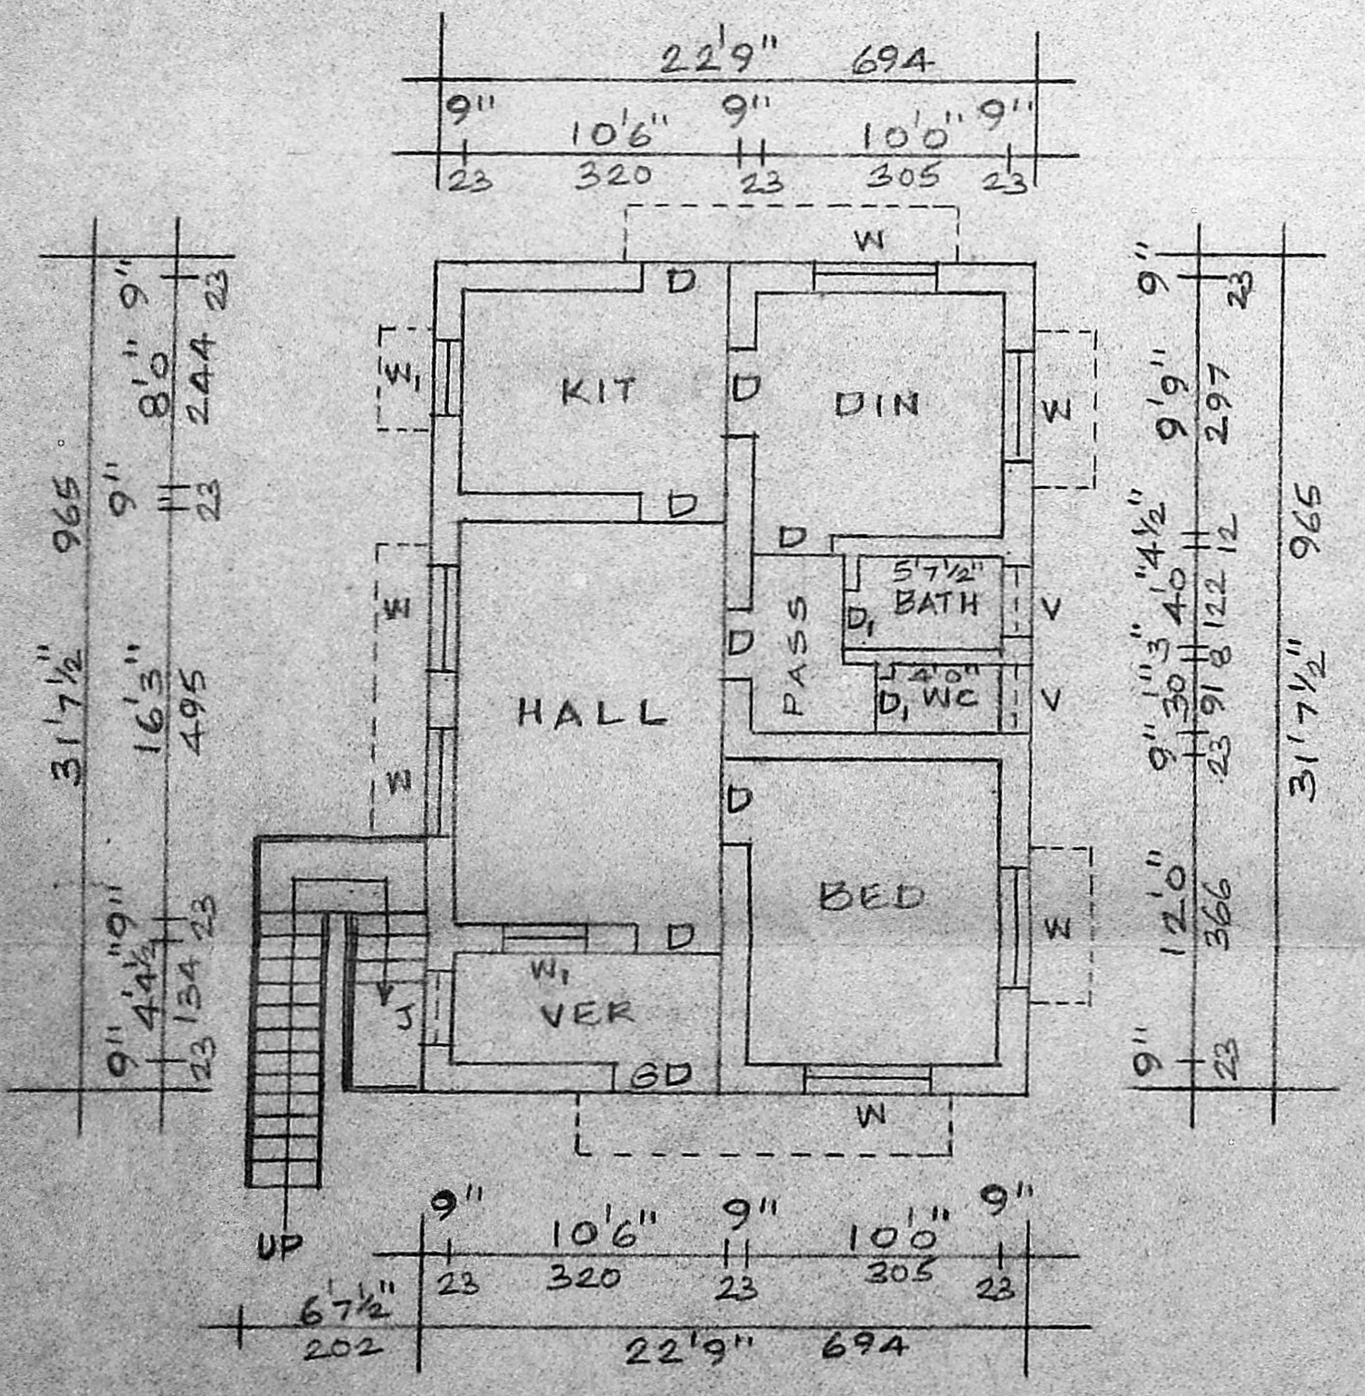

PLAN OF GROUND FLOOR

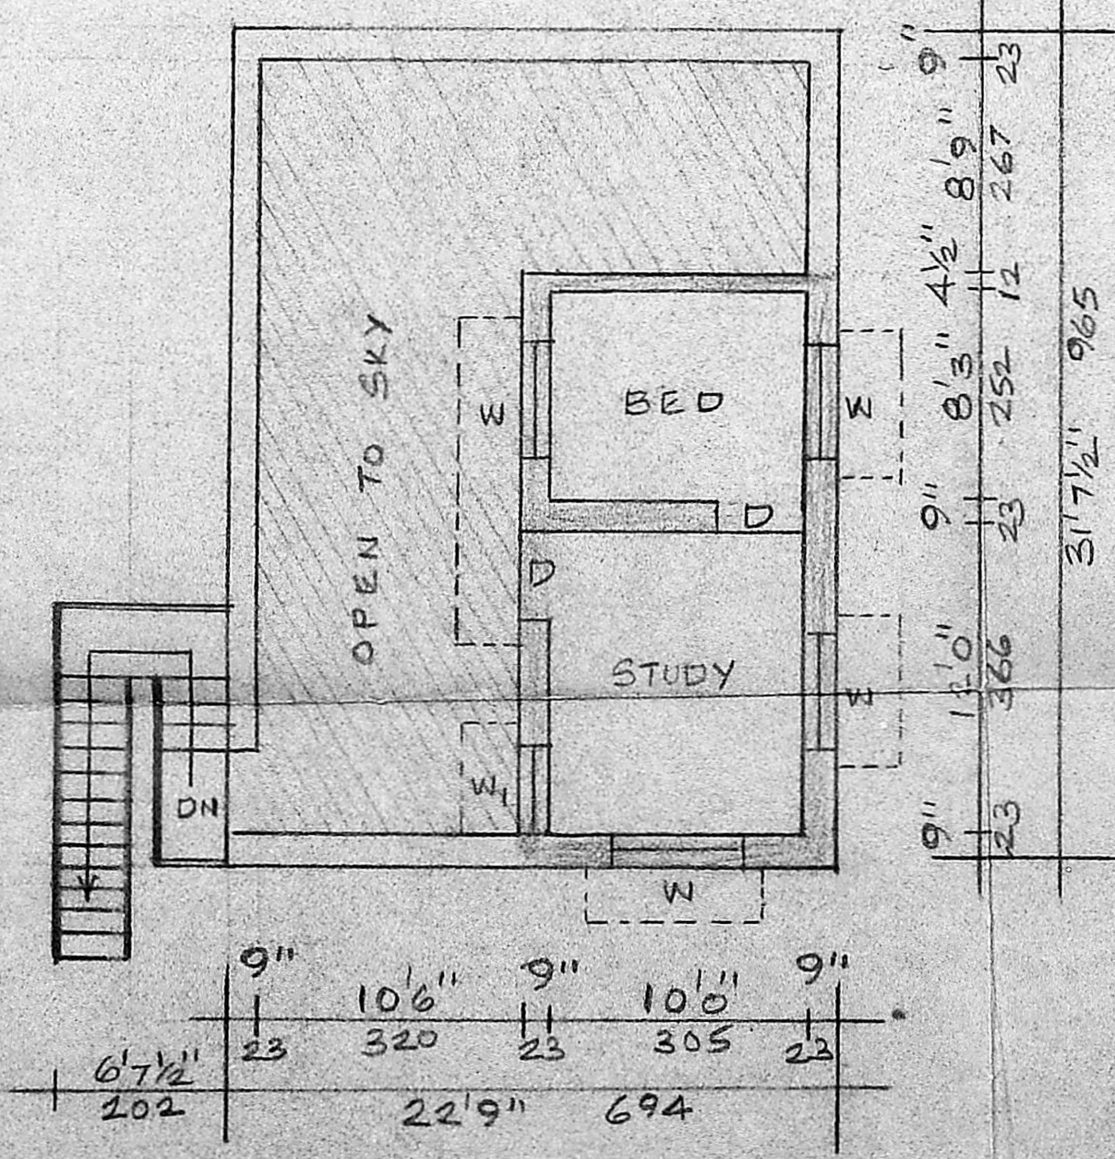

PLAN OF FIRST FLOOR

REFERENCE	FT. IN.	CMS
D DOOR	3'3" X 6'6"	100 X 200
D ₁ DOOR	2'6" X 6'6"	76 X 200
W ₁ WINDOW	4'6" X 4'6"	137 X 137
W ₁ WINDOW	3'0" X 4'6"	91 X 137
V VENT	3'0" X 2'0"	91 X 61
AREA	SQ. FT.	SQ. M.
PLOT	2437.6	226.45
EXT. G.F. PLINTH	719.35	66.82
PRO. F.F. PLINTH	254.38	23.63
PLOT COVERAGE 29%		F.S.I. 0.39

OWNER
 V. Ranganathan

C. GANESAN,
 LICENSED SURVEYOR,
 Andalur Municipality, Tambaram Municipality,
 Ambattur Municipal Township,
 189, Karuneeagar Street, Adambakkam,
 MADRAS-600 088
 PHONE No. 234 28 29,
 LICENSED SURVEYOR