

PLAN SHOWING THE PRO. SUB-DIVN. PLAN DETAILS, PRO. DEMOLITION & PRO. CONSTN. OF RESIDENTIAL BUILDING AT DOOR No. 4, MALAKSHMI STREET, VELACHERY, MADRAS-42. M.C. DIVISION-153. S.No. 2/1b, VELACHERY VILLAGE, SAIDAPET TALUK. SCALE - 1" : 80" (1:800)

SUB-DIVISION PLAN DETAILS


SCALE - 1" : 160" (1:1600)

LOCATION PLAN


NOT TO SCALE

Planning Permit No. A/1165/92
APPROVED
 SUBJECT TO THE CONDITIONS IN THIS OFFICE STAMP
 No. A1/12524/92 D. = 892
 FOR MEMORANDUM
 MADRAS METROPOLITAN DEVELOPMENT AUTHORITY
 MADRAS 60 003


JOINERIES FOR PRO. BLDG.		
D DOOR	3'0" X 7'0"	91 X 213
D DOOR	2'6" X 7'0"	76 X 213
W WINDOW	6'0" X 4'6"	182 X 137
W WINDOW	4'0" X 4'6"	121 X 137
W WINDOW	3'0" X 4'6"	91 X 137
V VENT	3'0" X 2'0"	91 X 60
JOINERIES FOR DEM. BLDG.		
D DOOR	3'0" X 6'0"	91 X 182
D DOOR	2'6" X 6'0"	76 X 182
W WINDOW	2'0" X 4'0"	61 X 121

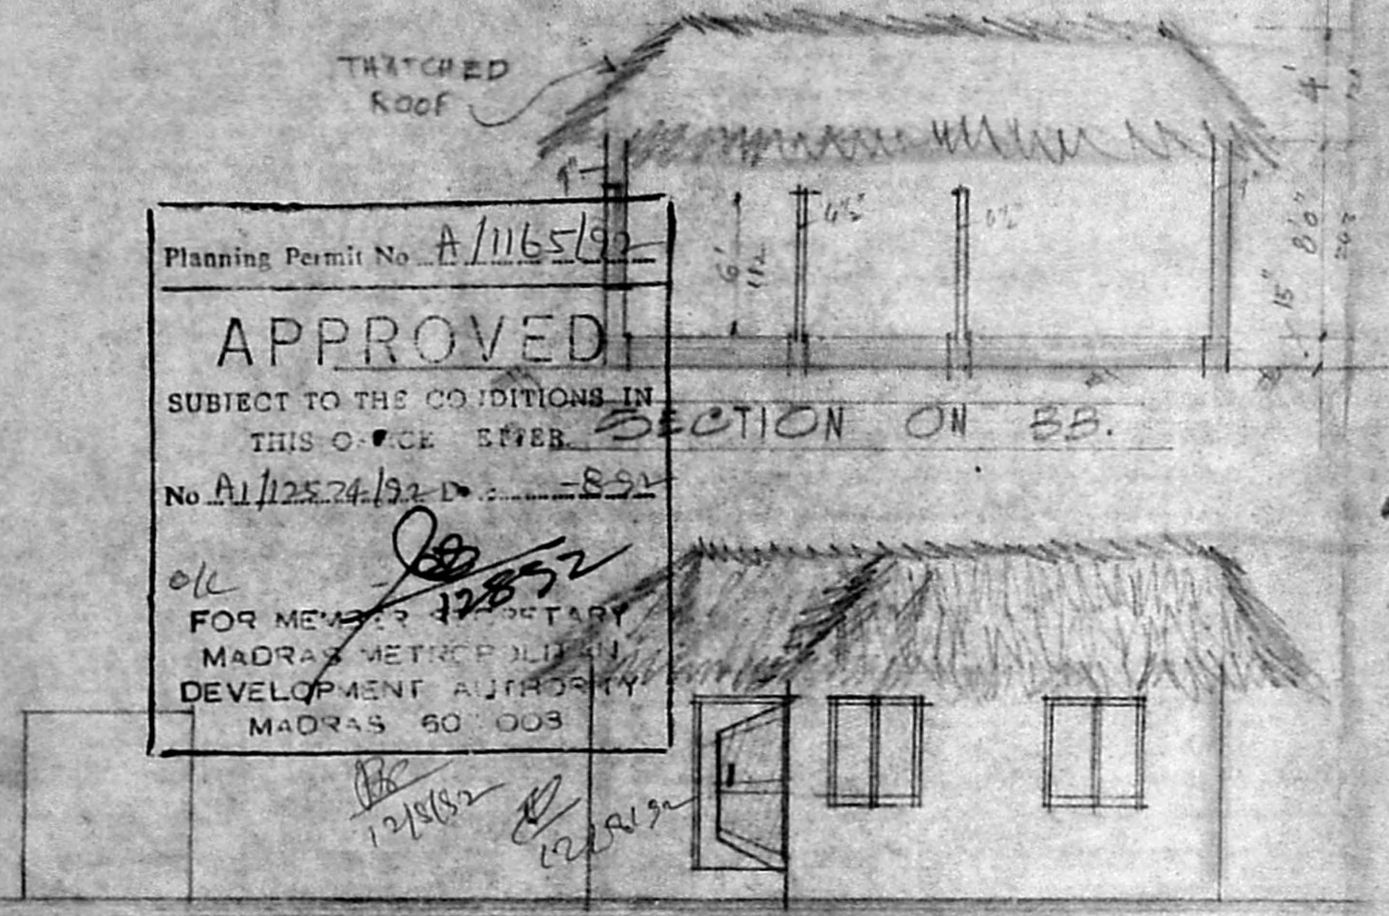


EX. ELEVATION

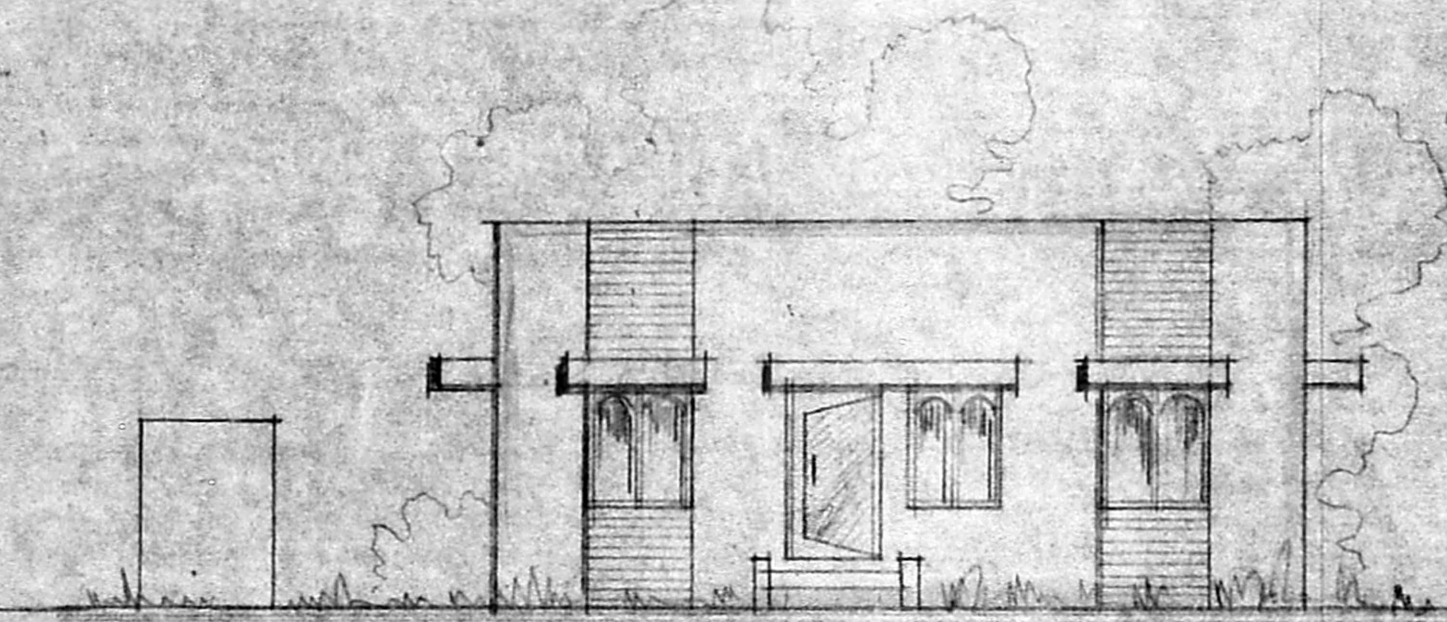

PRO. ELEVATION

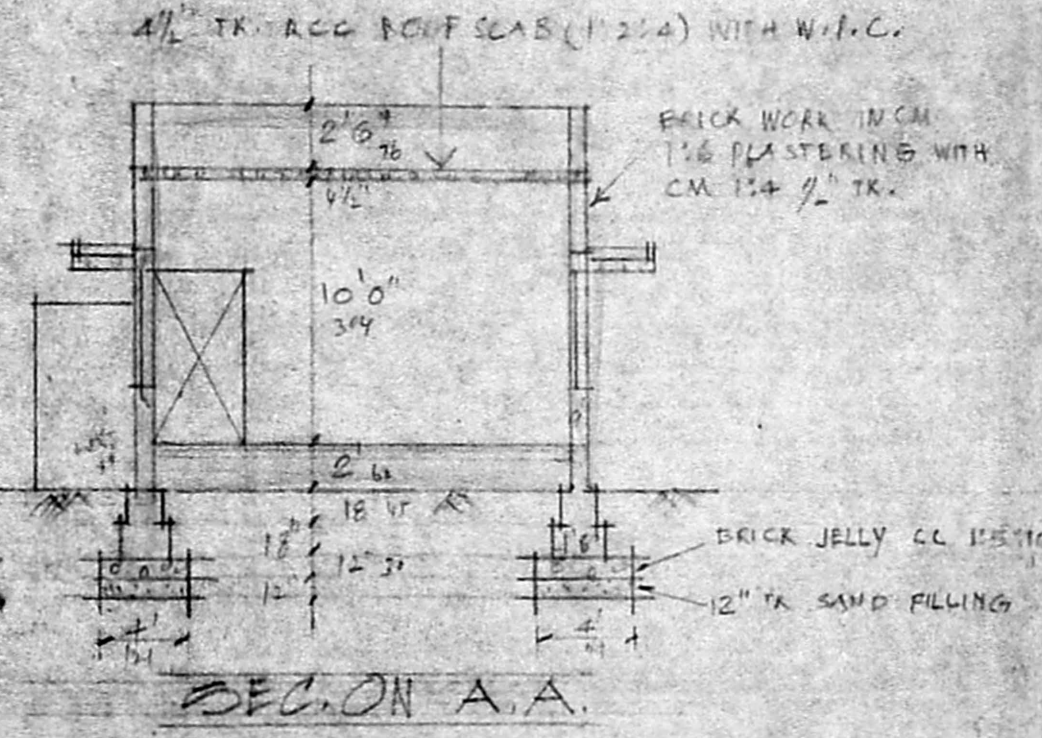

SECTION A.A.

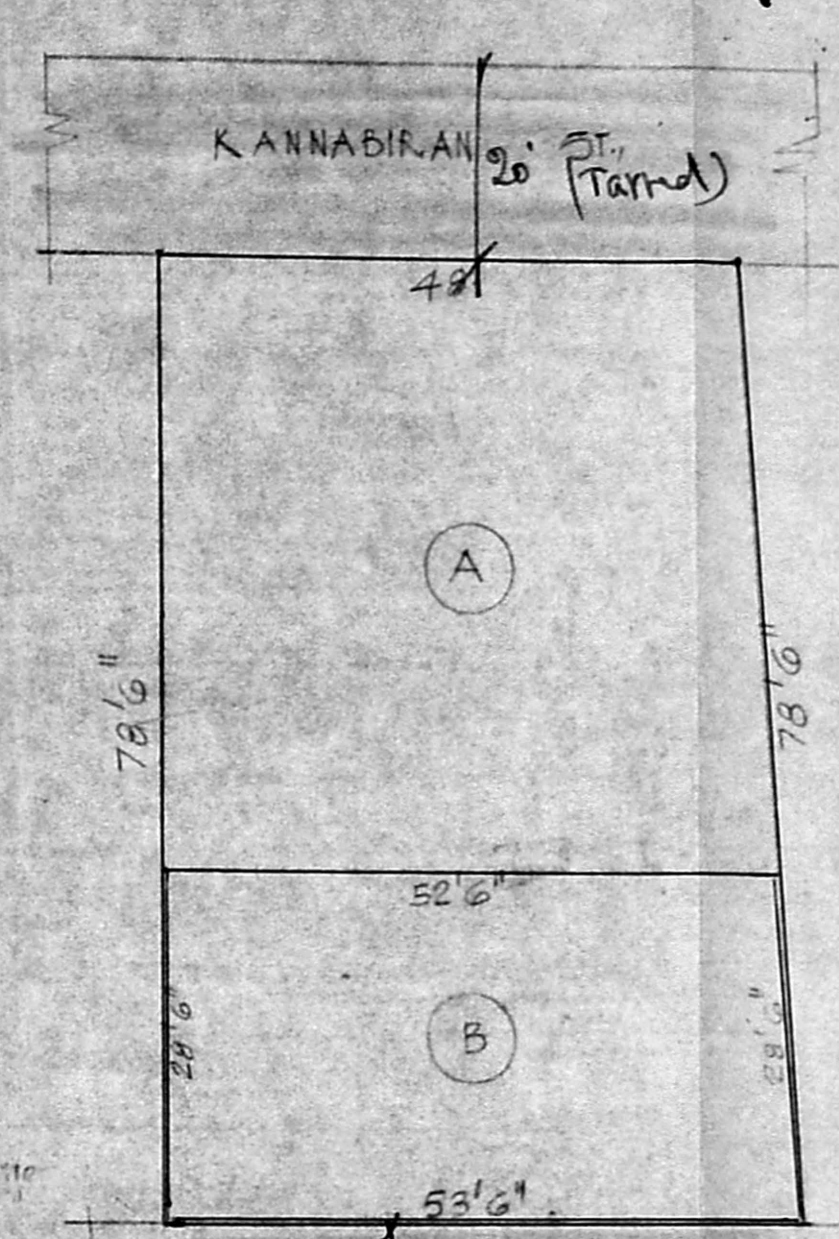


COLOUR INDEX:-


- EX. WORK.
- EX. TO BE DEMOLITION
- PRO. WORK.
- PRO. SUB-DIVN.
- PLOT BOUNDARY
- ROAD.

SUB-DIVISION AREA CALCULATIONS:-

SOLD OUT PORTION 'A' TOTAL EXTENT AREA	2473 1/4 Sq. Ft. (230.01 Sq. M)
PRO. SUB-DIVN. PORTION 'B'	1510 1/2 Sq. Ft. (140.47 Sq. M)
TOTAL EXTENT AREA (A+B)	3983 3/4 Sq. Ft. (370.48 Sq. M)

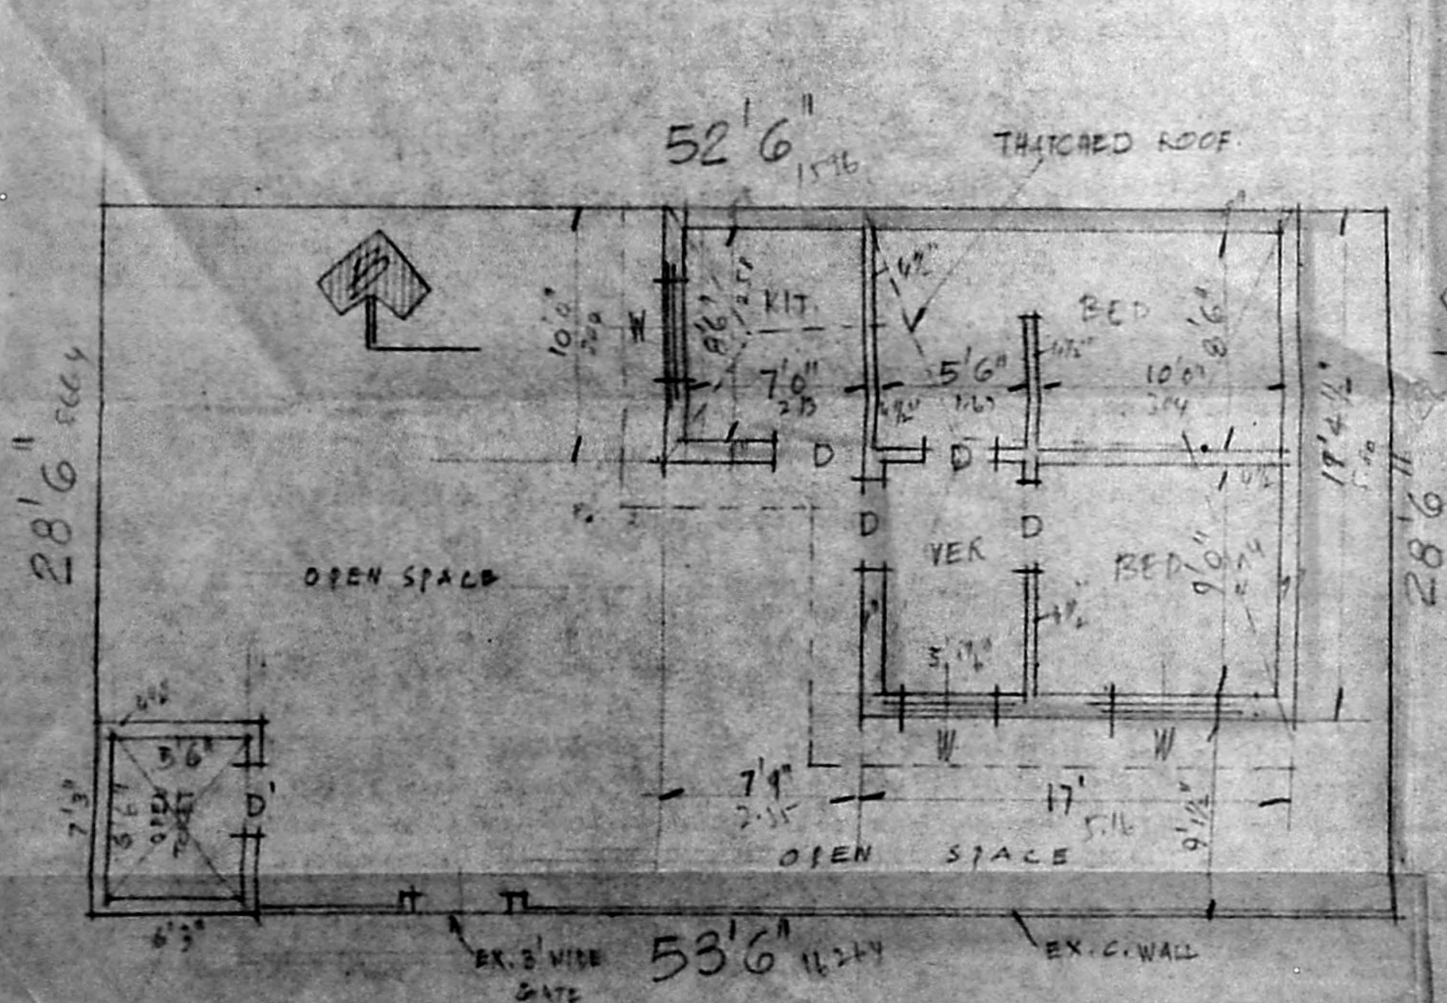

EX. GROUND FLOOR

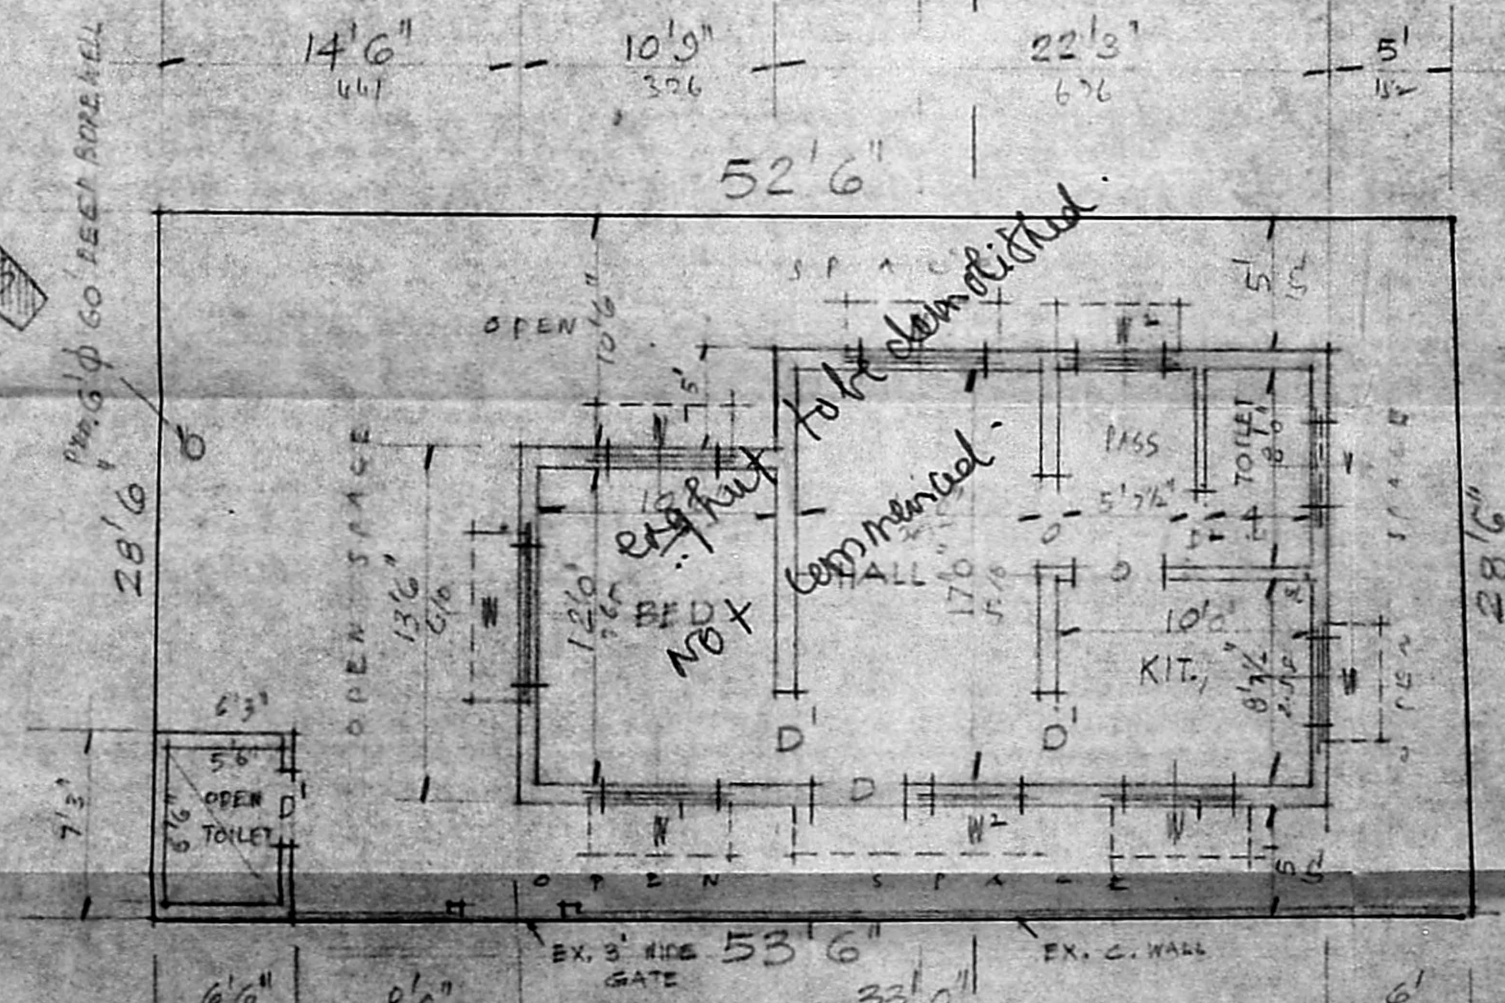

PRO. GROUND FLOOR

Inspected on 25/7
 [Signature]

M. SWAMI
 (MRS. M. DAYALAM W/O. M. GAJENDRAM)
 OWNER

J. THOTHADRI
 Asst. Executive Engineer (Retd)
 Class I Licensed Surveyor Regd. No. 515
 Corporation of Madras (Phone 655358)
 10, Anna Salai, Madras 600 002
 MADRAS-600002