



THE PLAN SHOWING PROPOSED  
 CONSTRUCTION OF HOUSE AT PLOT  
 NO. 5 IN S. NO. 11/8 & 12/5 OF SELAYUR  
 VILLAGE SAIDAPET TALUK CHENGAI  
 MGR(DT) TAMBARAM MUNICIPAL LIMIT  
 SCALE 1:100 & 1:200


Planning Permit No. A/1514/92  
**APPROVED**  
 SUBJECT TO THE CONDITIONS IN  
 THIS OFFICE LETTER.  
 No. A1/12717/92 -10-92  
 FOR MEMBER SECRETARY  
 MADRAS METROPOLITAN  
 DEVELOPMENT AUTHORITY

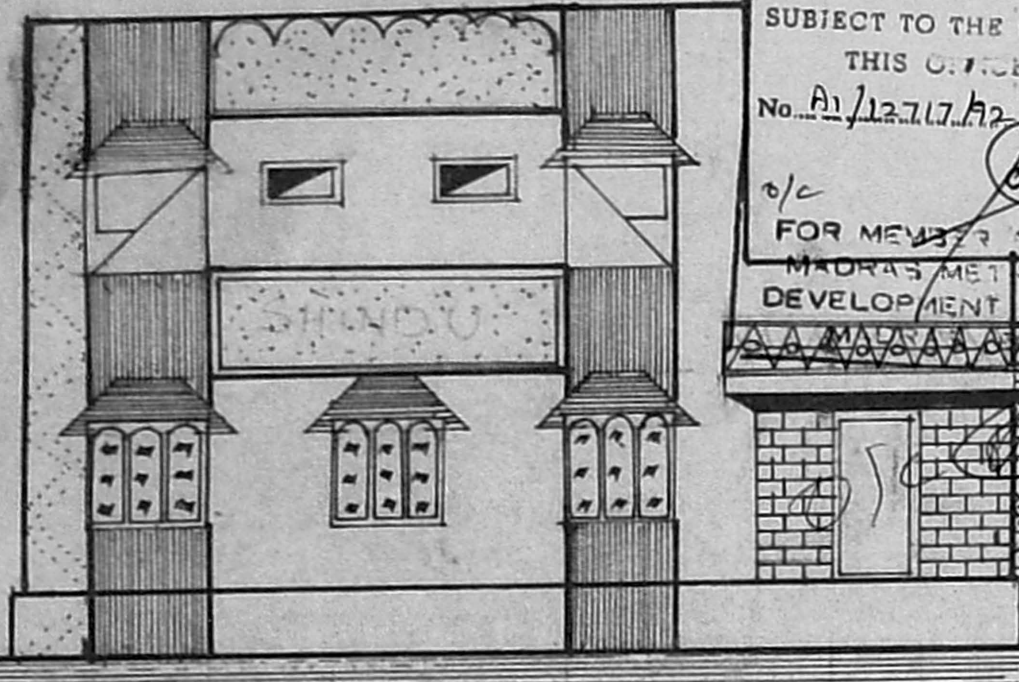


FRONT ELEVATION

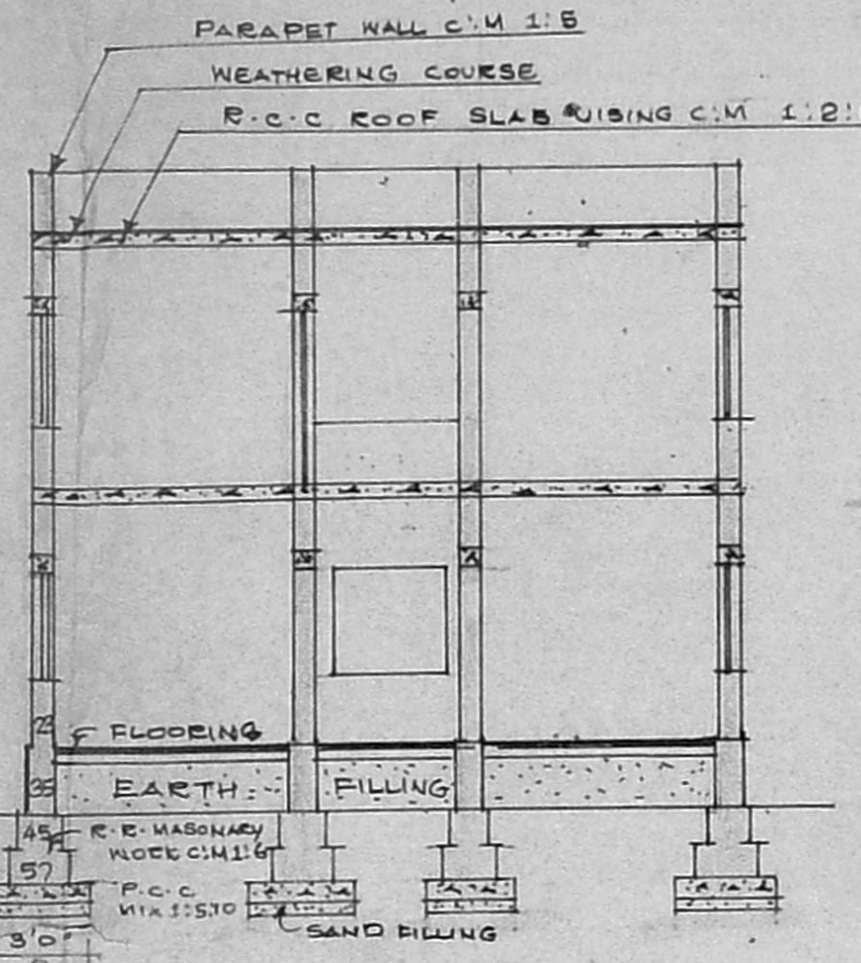

SECTION ON "AA"

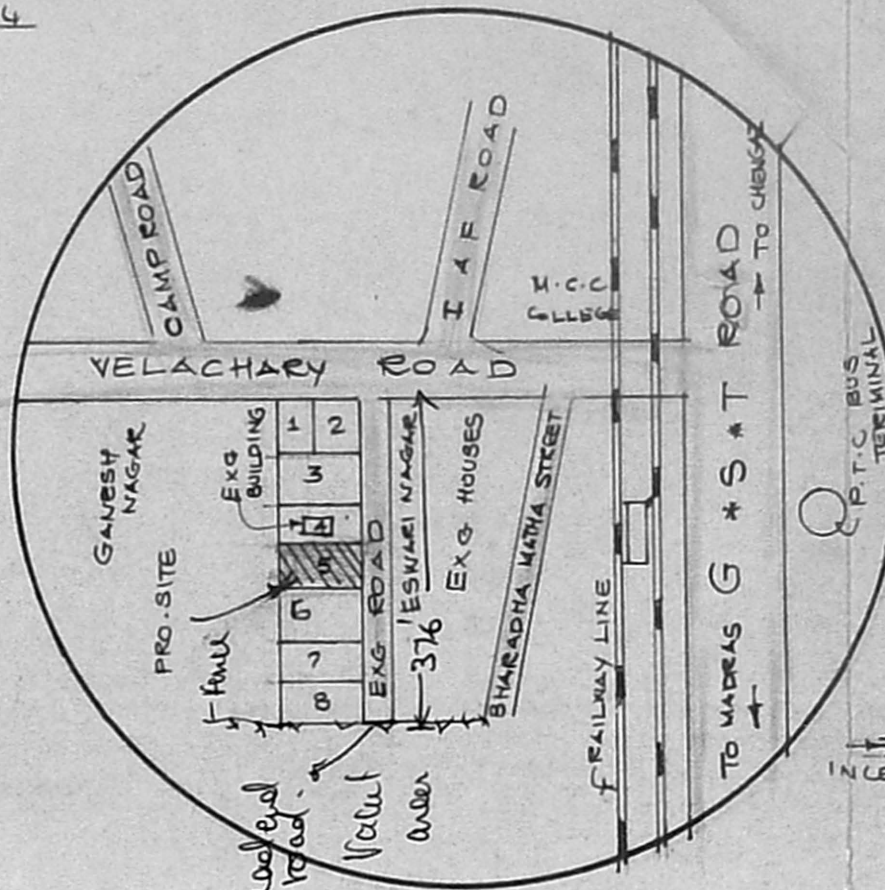

KEY PLAN

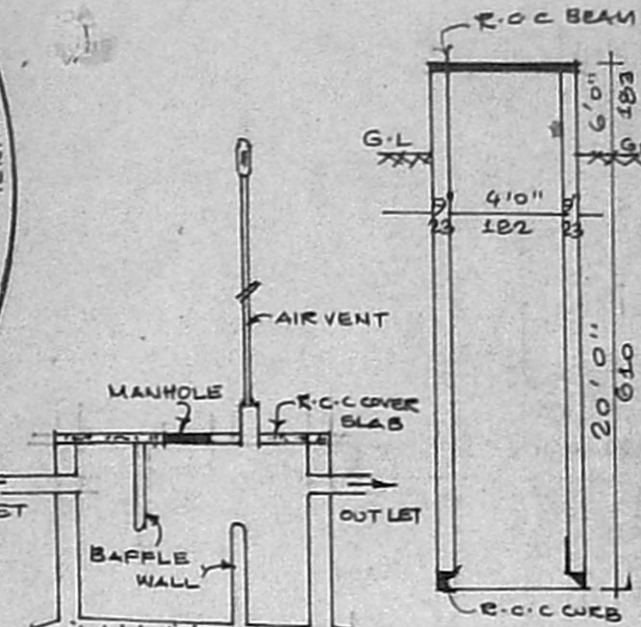

SEPTIC TANK WELL DETAILS

SCHEDULE OF JOINERY

D-DOOR	3'6" x 7'0"	107 x 214
D1-DOOR	2'0" x 7'0"	91 x 214
D2-DOOR	2'6" x 7'0"	75 x 214
W1-WINDOW	5'0" x 4'6"	152 x 137
W2-WINDOW	4'0" x 4'6"	122 x 137
W3-WINDOW	3'0" x 4'6"	91 x 137
V-VENTILATOR	3'0" x 2'0"	91 x 60

AREA DETAILS

PLOT AREA	8FT	50M
PLINTH AREA	2575	239.48
GROUND FLOOR	1160	107.88
FIRST FLOOR	870	80.91
F * S * I	0.78	COVERAGE 45%

COLOUR INDEX

[Hatched Box]	PROPOSED
[Solid Box]	EXG ROADS
[Dashed Box]	SITE BOUNDARY


SCRUTINY PLAN

A1/12717/92  
 30/6. 11/12/92


OFFICE SEAL

OWNER SIGNATURE


P. GAJENDRAN, D.C.E., P.D.T. & C.P.  
 CONSULTING CIVIL ENGINEER,  
 LICENSED SURVEYOR,  
 TAMBARAM MUNICIPALITY,  
 NO. 57, M. G. R. STREET,  
 EAST TAMBARAM, MADRAS-600059

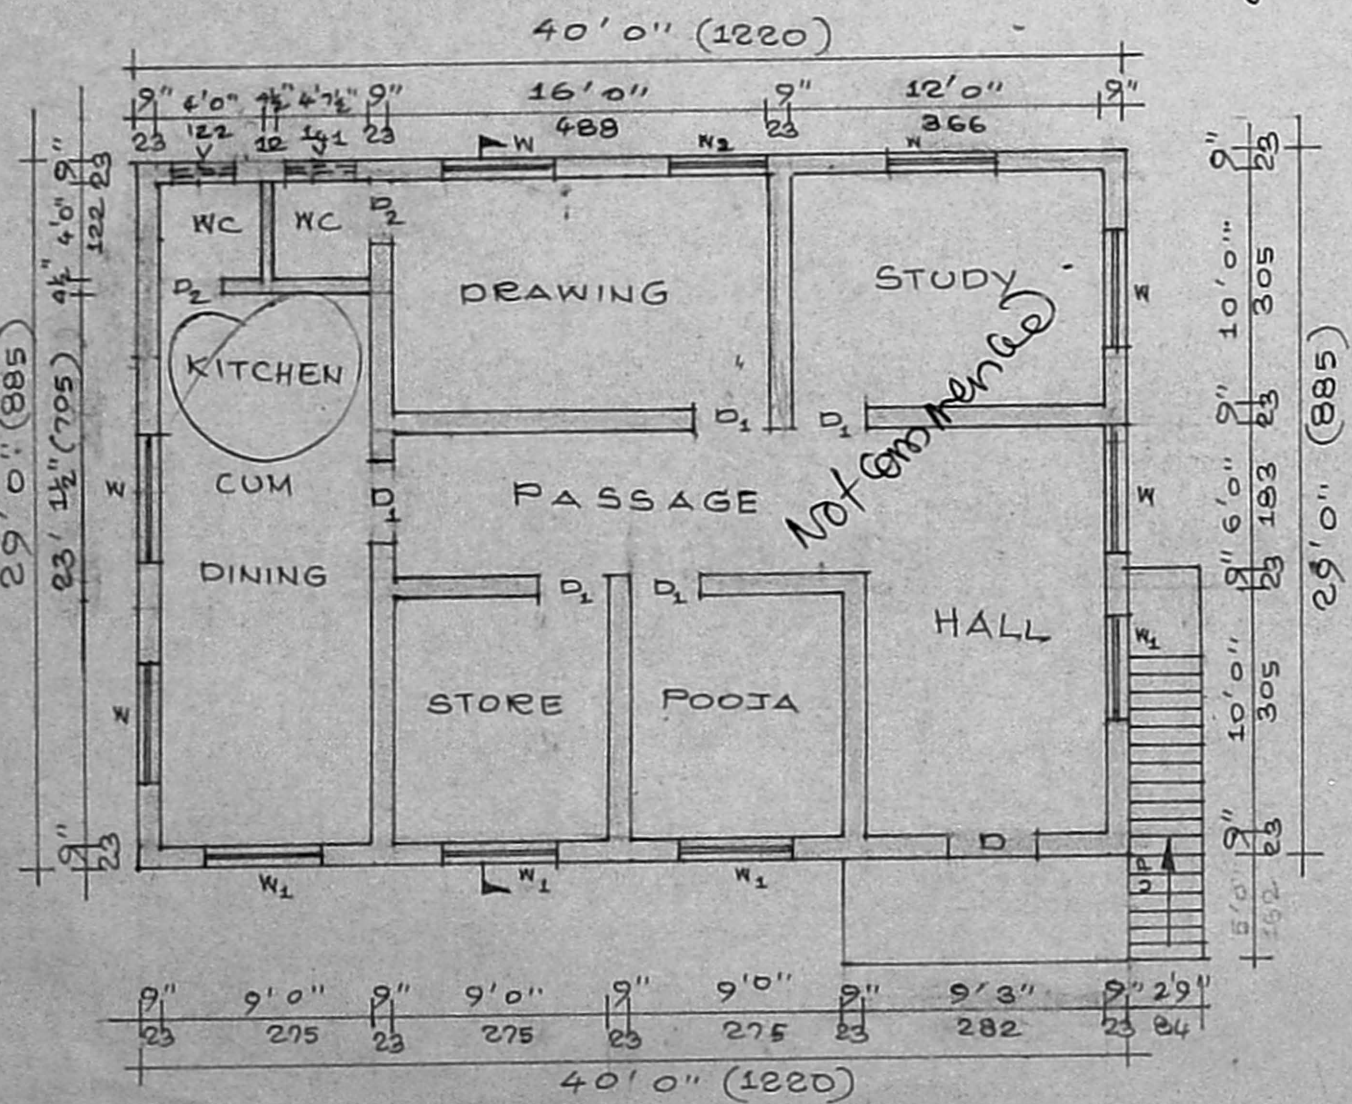

GROUND FLOOR PLAN

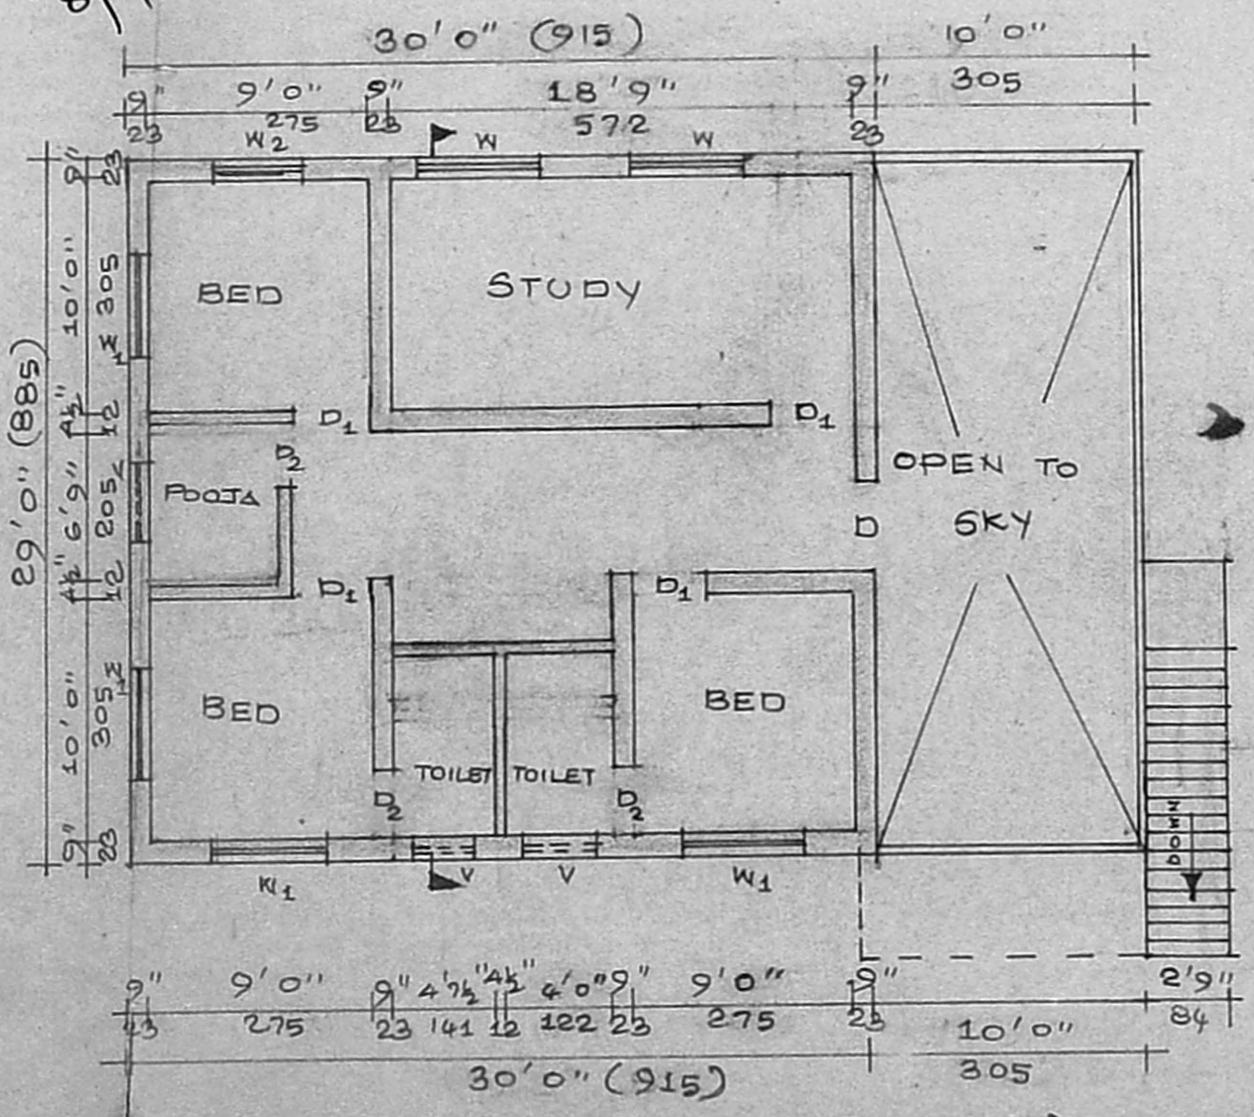

FIRST FLOOR PLAN

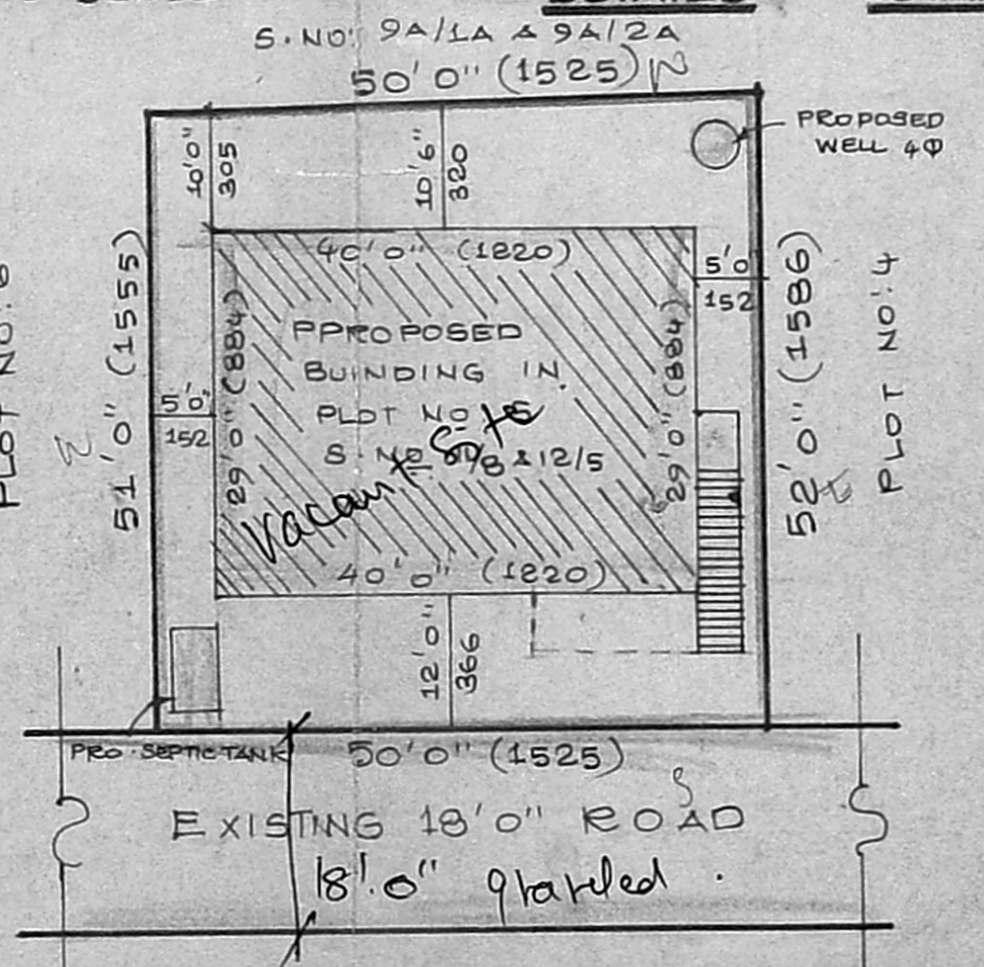

SITE PLAN

SCALE 1:200