



PLAN SHOWING THE PROPOSED CHANGE OF ROOFING AT
 DOOR NO 25/A, R.S. NO 562/11 BLOCK NO 14, OF THANDAIYAR PETTAI, PADALA
 VIGNESWARAR KOIL STREET, ROYAPURAM MADRAS-600013.
 Mr. K.G. THIRUMALAI

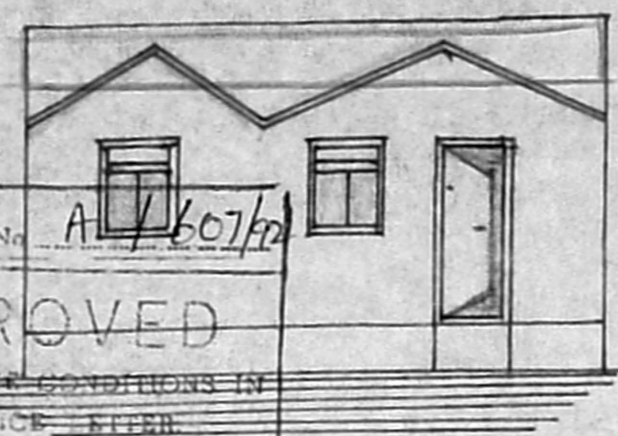


Planning Permit No. A/1607/92
APPROVED
 SUBJECT TO THE CONDITIONS IN THIS OFFICE ORDER
 No. A/1317/92 Dtd. 6-5-92
 FOR MEMBER SECRETARY
 MADRAS METROPOLITAN
 DEVELOPMENT AUTHORITY
 MADRAS 600008

ELEVATION

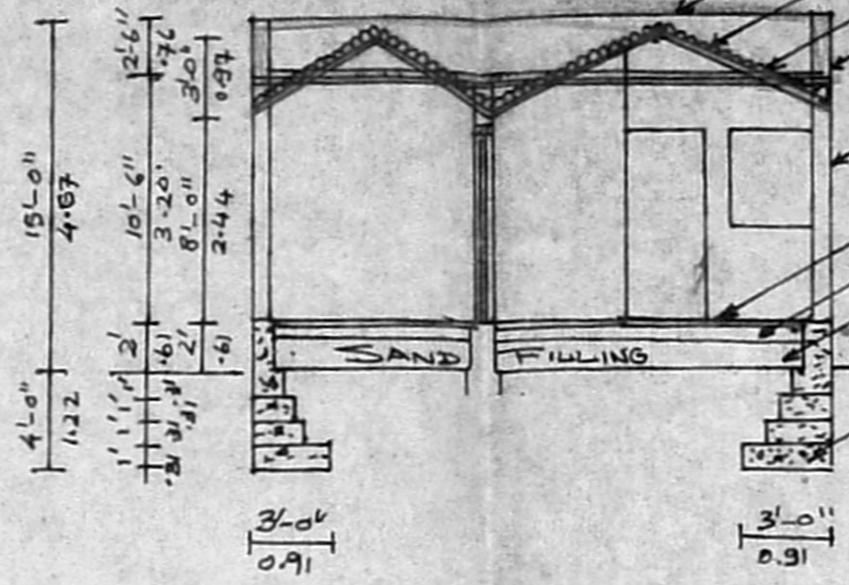

SECTION ON "SS"


- 9" TK PARAPET WALL
- EXISTING COUNTRY TILED ROOF TO BE REMOVED.
- WEATHERING COURSE
- 6" TK R.C.C. ROOF SLAB IN CC 1:2:4 MIX
- BRICK WORK IN CM 1:5 MIX
- FLOOR FINISHING P.C.C 1:4:3 MIX SAND FILLING
- G.L.
- R.C.C. 1:2:4 MIX

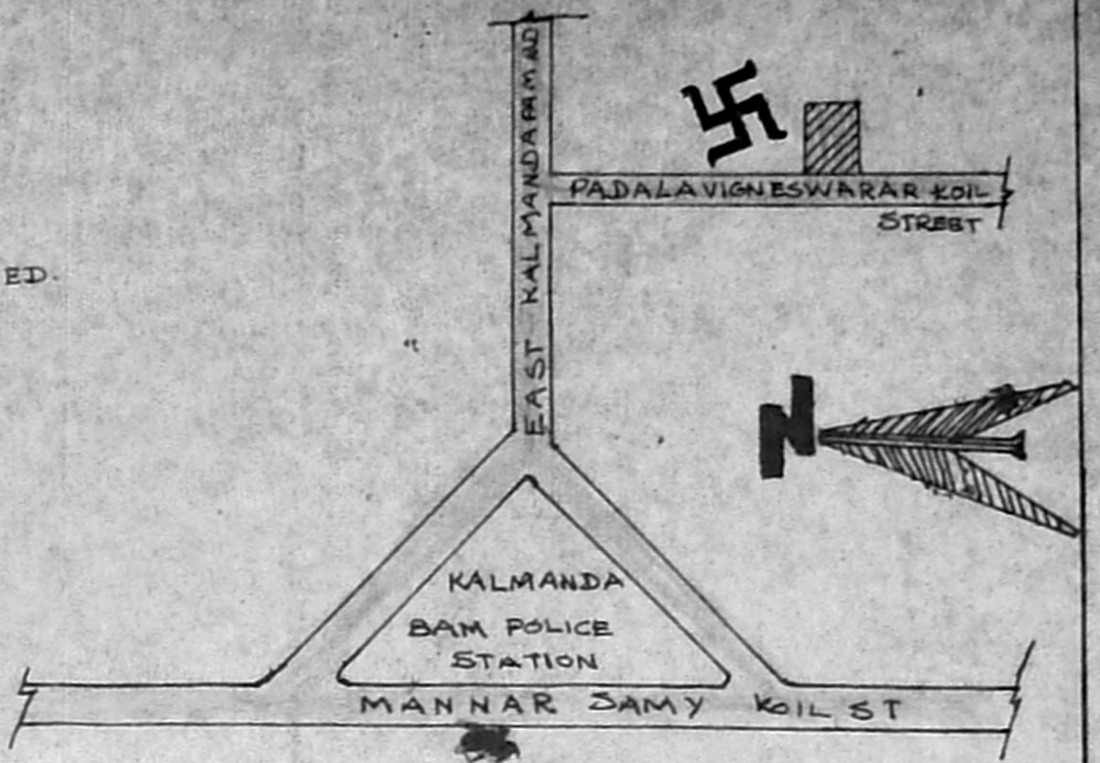


REVISED PLAN AT 9-6-92
 A/1317/92

KEY PLAN

N.T.S.

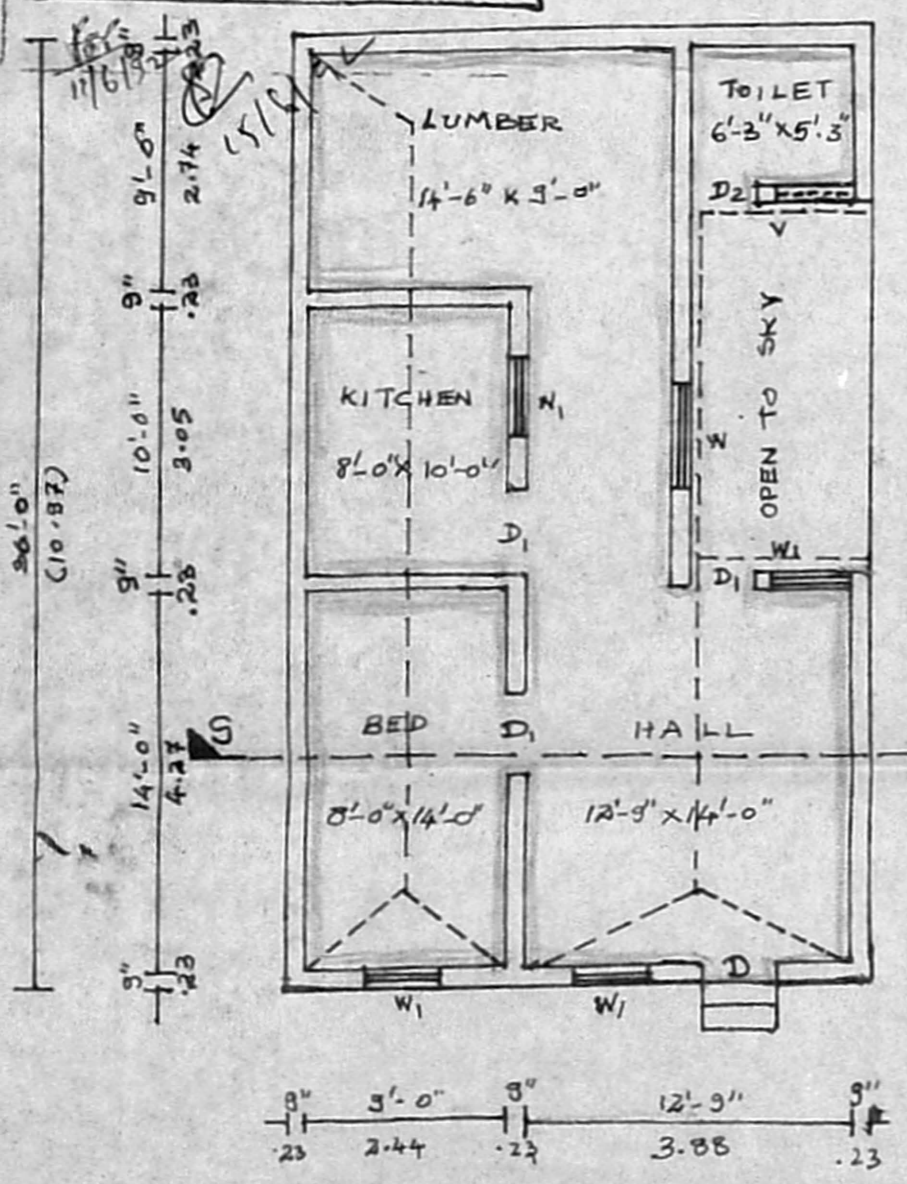

GROUND FLOOR PLAN

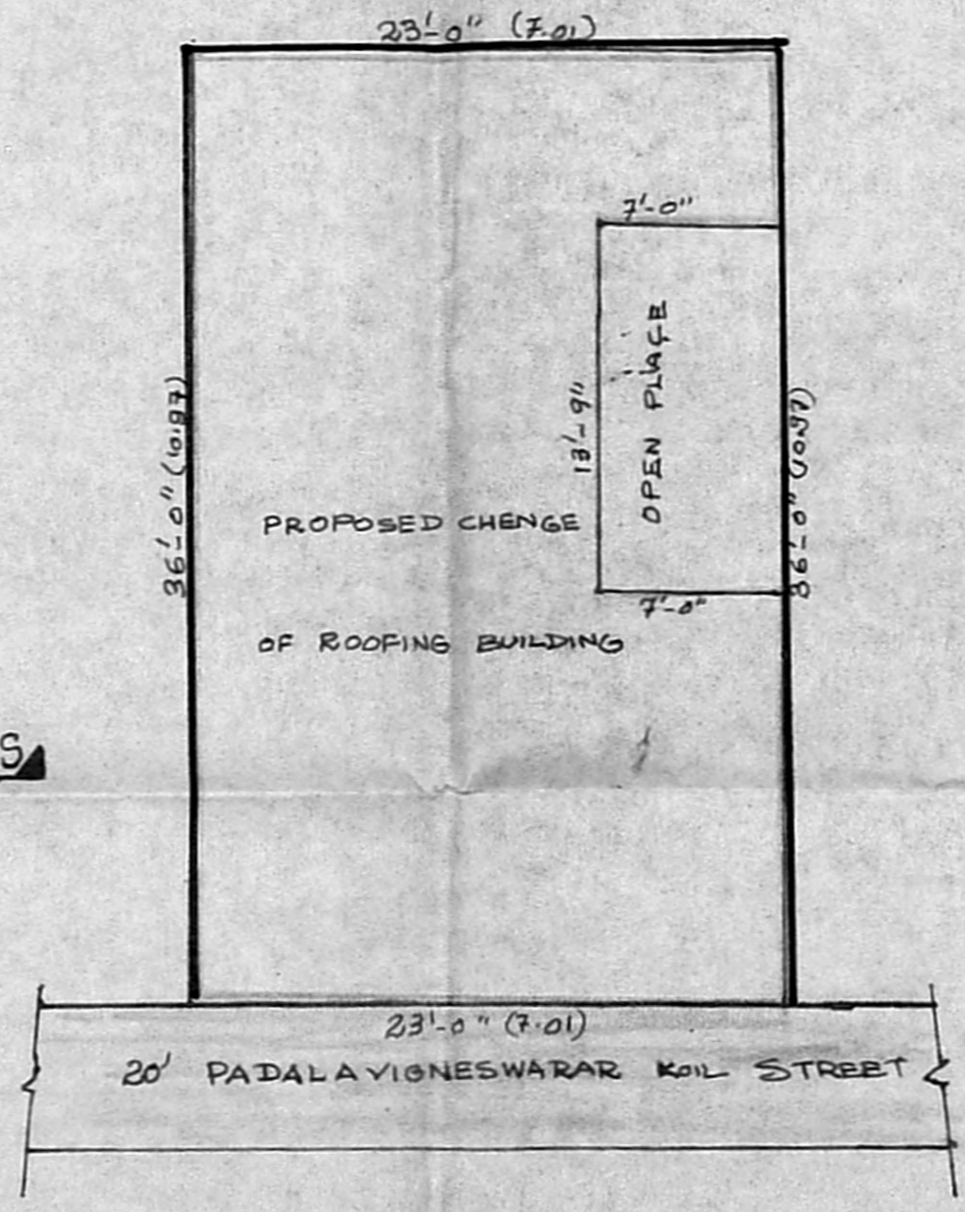

SITE PLAN SCALE 1"=8'-0"

JOINERY DETAILS

D	DOOR	3'-3" x 6'-6"	100 x 1-88
D ₁	"	3'-0" x 6'-6"	0-91 x 1-83
D ₂	"	2'-6" x 6'-0"	0-76 x 1-83
W	WINDOW	4'-0" x 4'-0"	1-22 x 1-22
W ₁	"	3'-0" x 4'-0"	0-91 x 1-22
V	VENTILATOR	3'-0" x 1'-6"	0-91 x 0-46

AREA DETAILS

SITE AREA	: 824 SQ. FT.; 17 m ²
PLINTH AREA	: 728 SQ. FT.; 67.6 m ²

REFERENCE

EXISTING	---
DEMOLISHING	---
PROPOSED	---
SITE BOUNDARY	---
ROAD	---

[Signature]
 SIGNATURE OF OWNER

LICENSED SURVEYOR
[Signature]
 M. RAJAGOPALAN, B.C.E.
 Licensed Surveyor No. 394 (C.E. II)
 CORPORATION OF MADRAS
 4, Vyas Nagar Colony II Street
 MADRAS-600 039