

SCHEDULE OF JOINERY




R.P.

At 1482/92







Planning Permit No. A/1482/92

APPROVED

SUBJECT TO THE CONDITIONS IN THIS OFFICE LETTER

No. A/1482/92

FOR MEMBER SECRETARY
MADRAS METROPOLITAN
DEVELOPMENT AUTHORITY
MADRAS - 600 008.

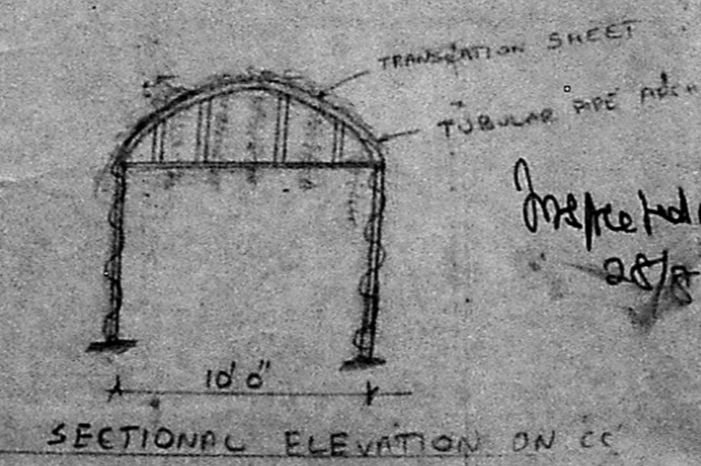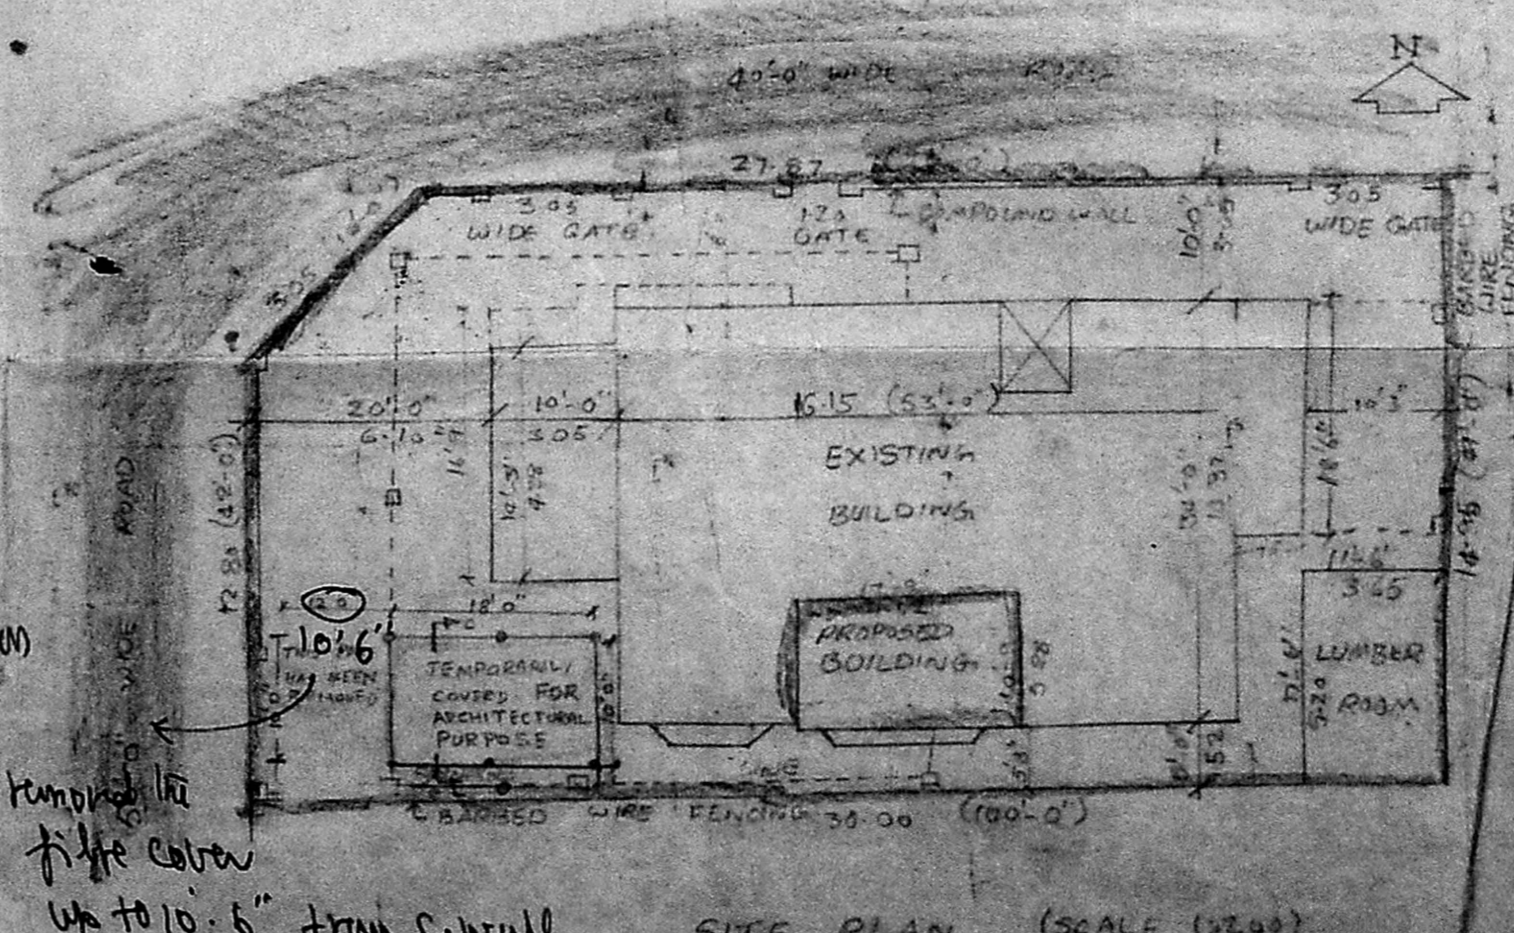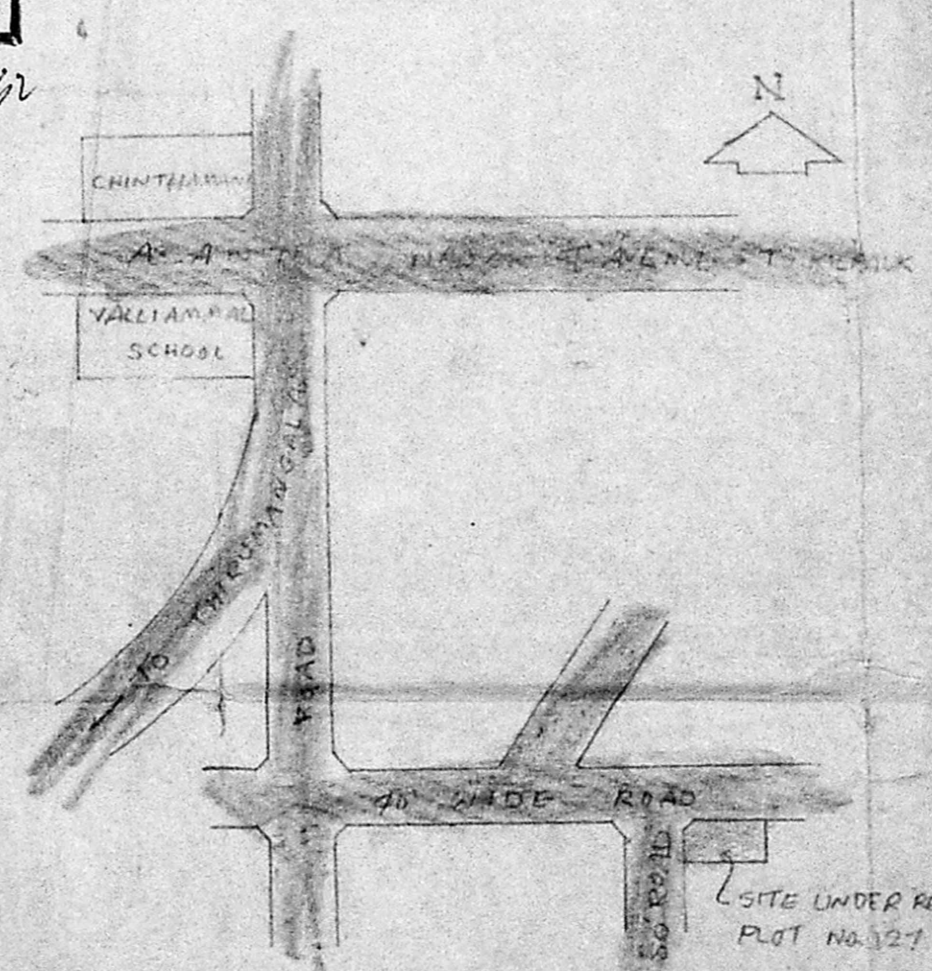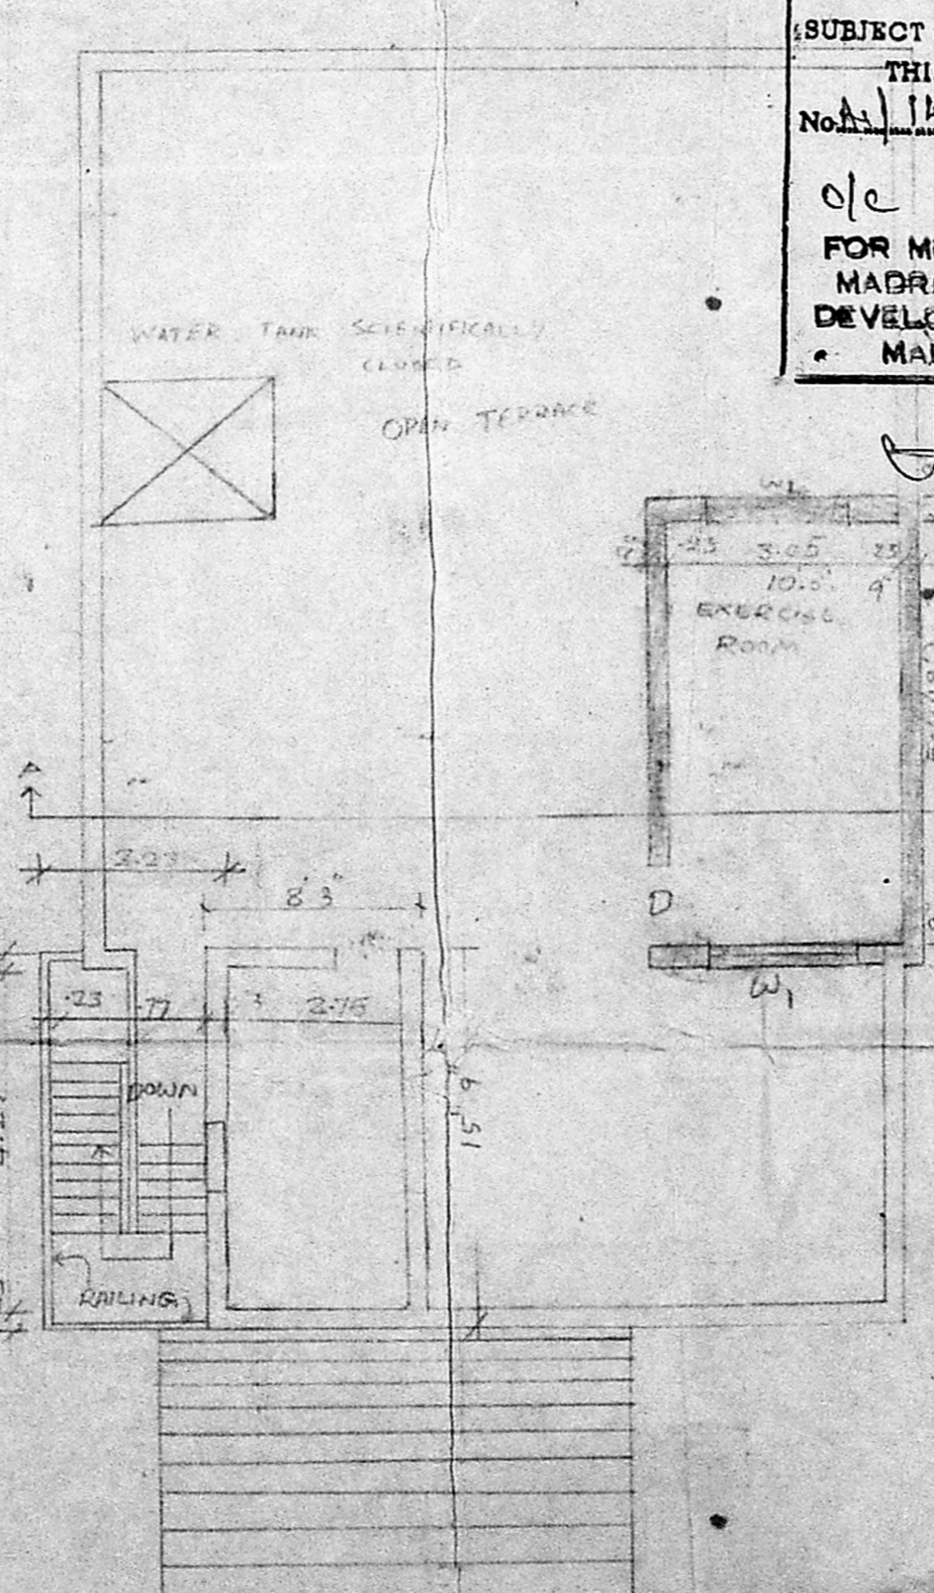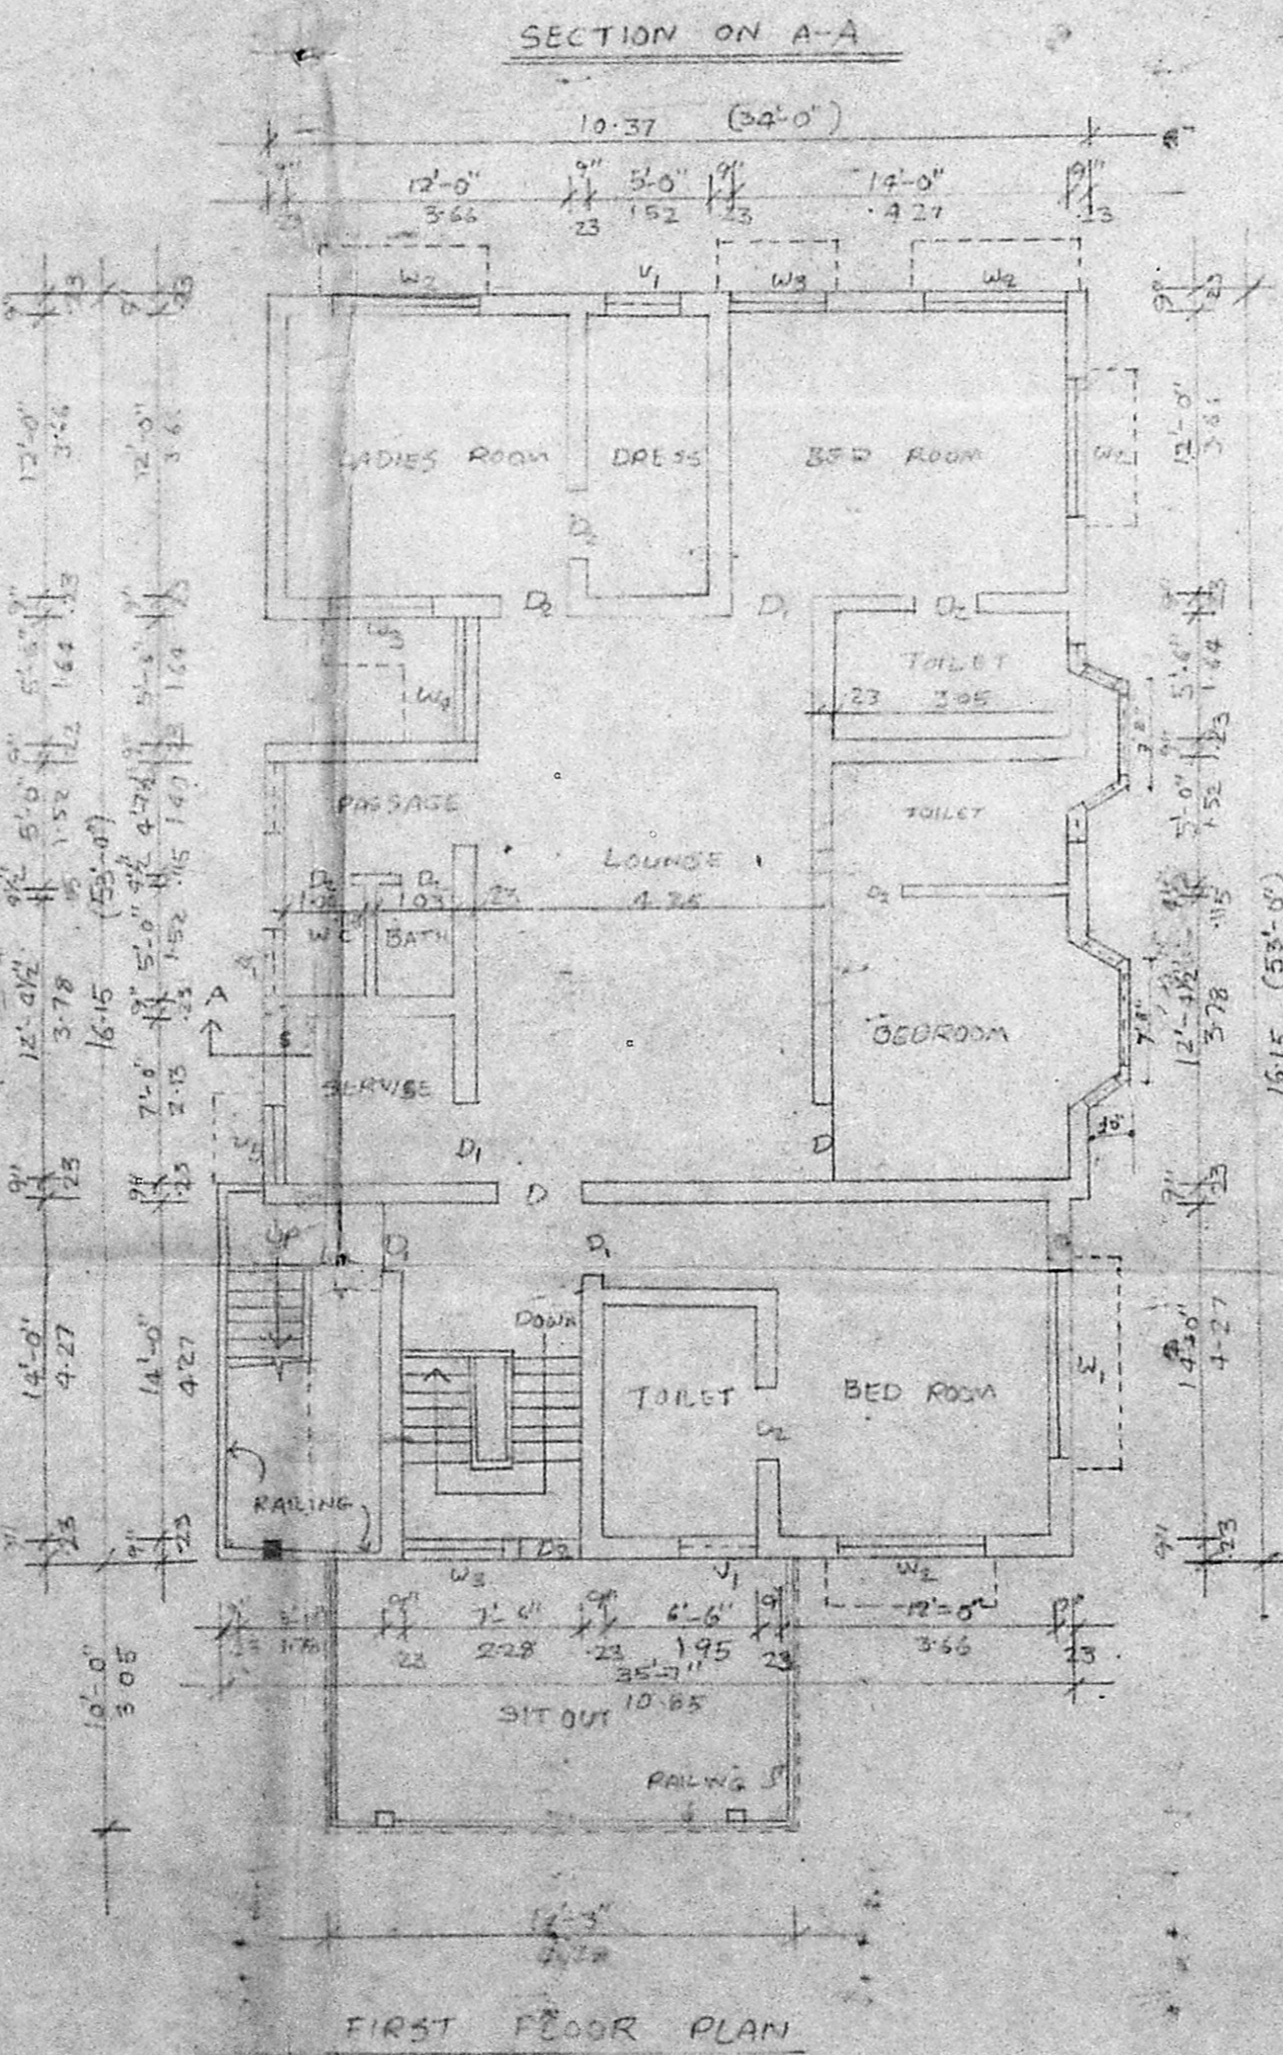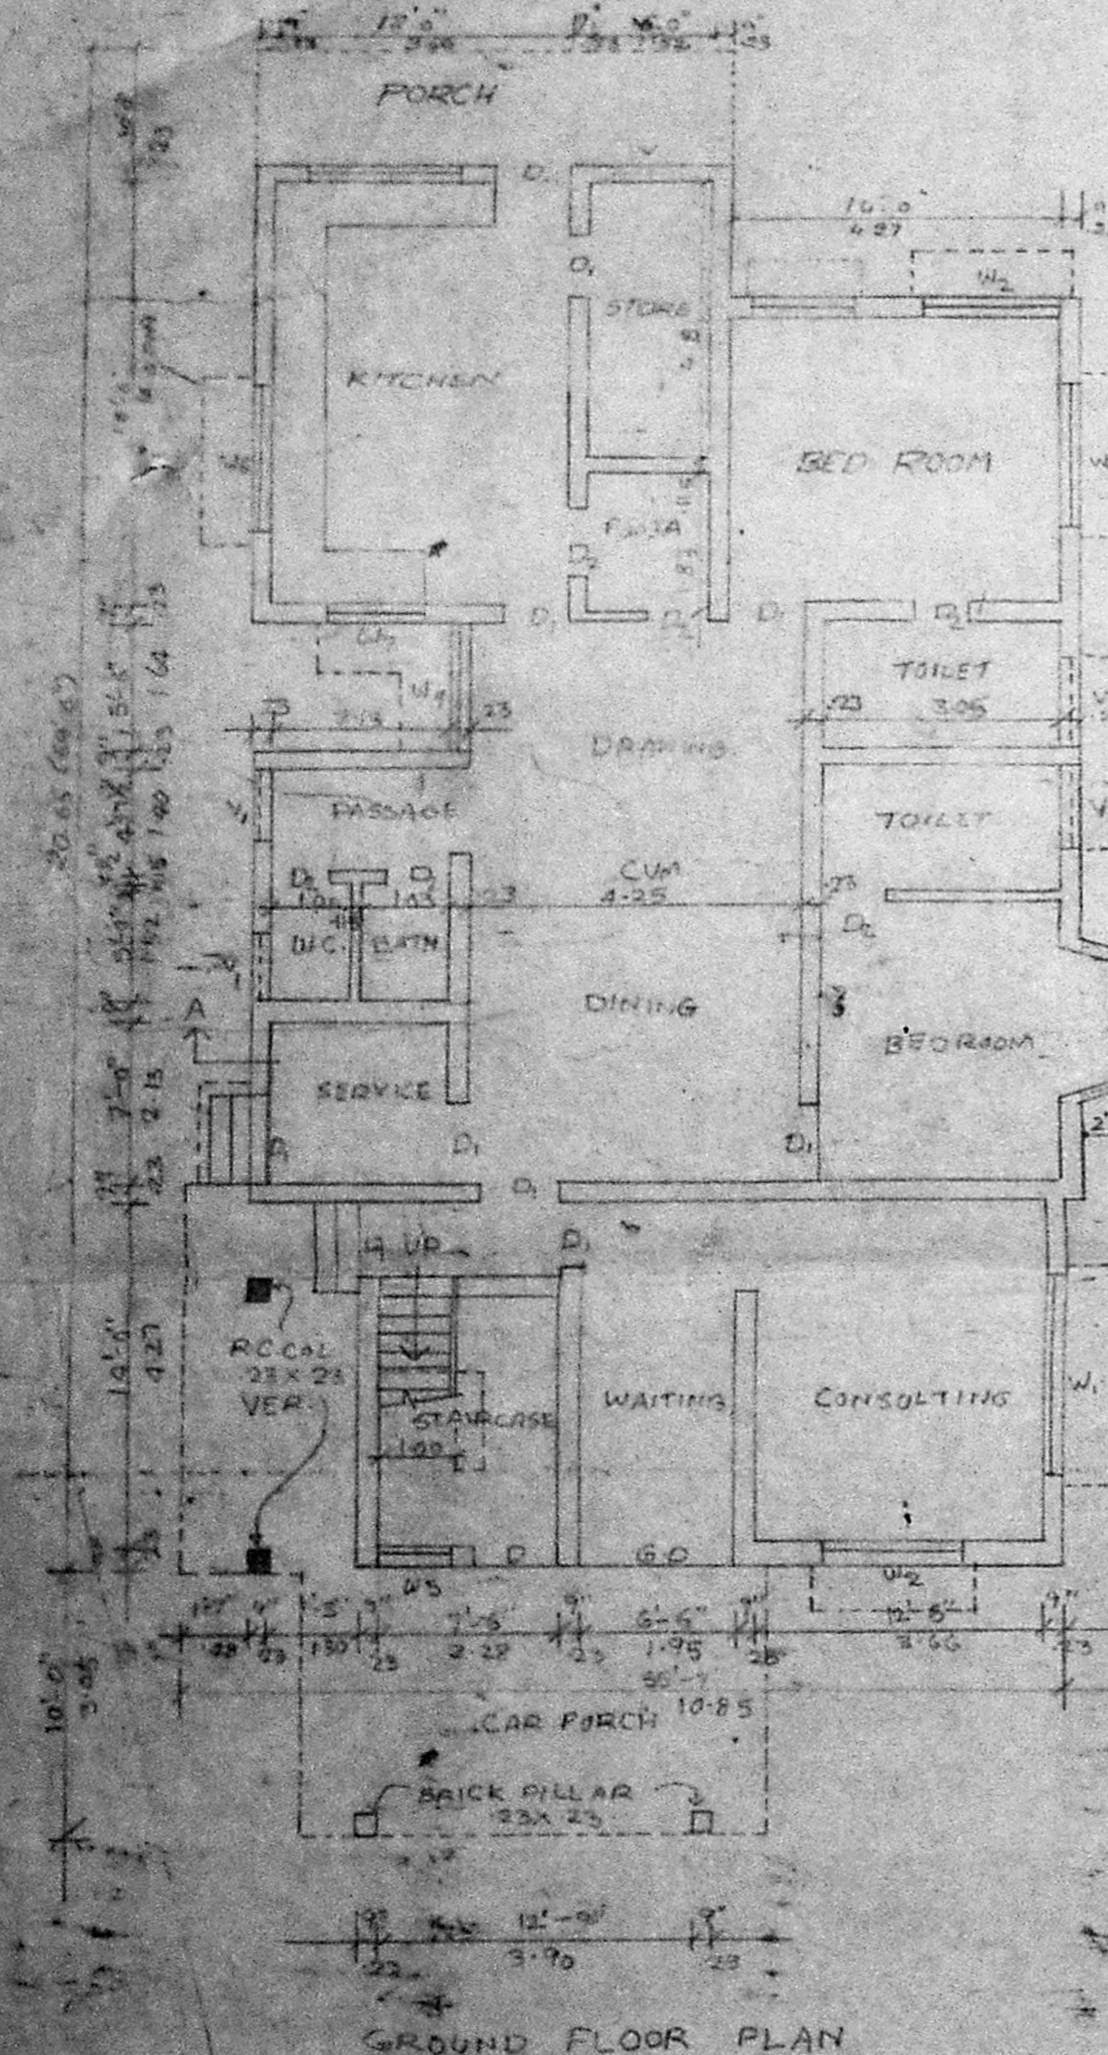

BRICKWORK IN FOUNDATION, BASEMENT SUPER STRUCTURE AND PARAPET WALL 2" THK WITH CM 1:5

RCC 1:2:4 IN LINTEL, SUNSHADE, COLUMN BEAMS AND ROOF SLAB

PLASTER IN CEILING CM 1:3, WALLS CM 1:3

PAINTING WALLS 2 COATS OF CEMENT PAINT OVER PRIMER IN JOINERY 2 COATS OF ENAMEL OVER PRIMER

ALL JOINERY IN SEASONED TEAK WOOD WEATHERING COURSE ONE LAYER OF PRESSED CLAY TILES OVER A BRICK LIME STONE

COLOUR INDEX

EXISTING	[Symbol]
PROPOSED	[Symbol]
ROADS	[Symbol]
BOUNDARY OF SITE	[Symbol]

PREVIOUS BUILDING SANCTION PLAN BA NO 366/71 DT 15 AUG 1971

P.A. NO 350/71 DT 10 SEP 1971

EXISTING TO BE REGULARISED OF PLOT NO: 127, @ ANNANAGAR MADRAS - 102. C-23

SIGNATURE OF OWNER

P. S. Subramanian

LICENSED SURVEYOR

P. S. SUBRAMANIAN
Licensed Surveyor,
Corporation of Madras,
Class 1 Regd No: 307
7/1, Avenue Road,
Nungambakkam,
MADRAS - 600 034.

Remarks: The pipe cover up to 10.6" from C.W. wall. Remaining as there