




PLAN SHOWING THE PROPOSED
CONSTRUCTION OF DWELLING HOUSE
IN P.S NO. 116/CP [T.S NO 9/CP] BLOCK
NO 10 WARD 'C' MANALI EXPRESS
ROAD OF ERNAKUR VILLAGE
TIRUVOTTIYUR MUNICIPAL LIMIT
MADRAS-57


SCALE 1" = 8'0"

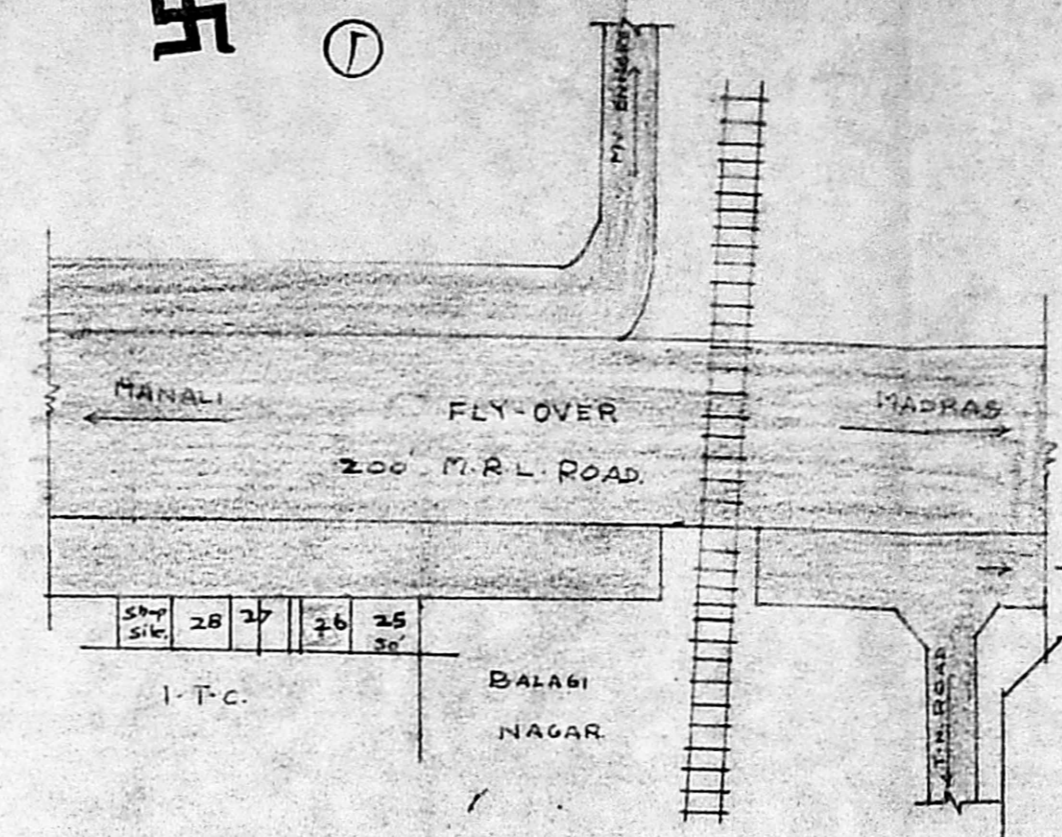


KEY PLAN

(NOT TO SCALE)

LAY-OUT NO. L.P.D.M./D.T.P. 568/63

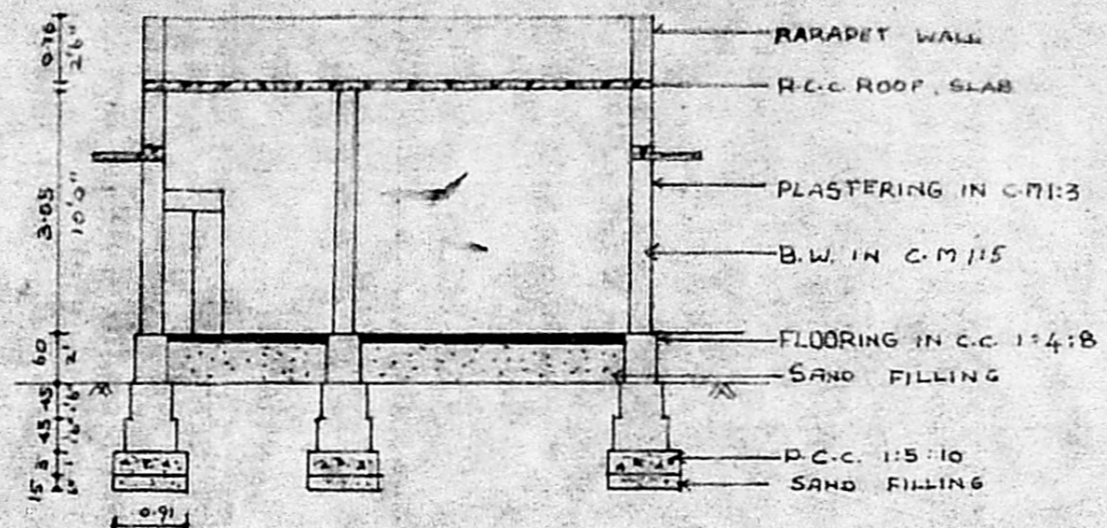

SECTION ON XY

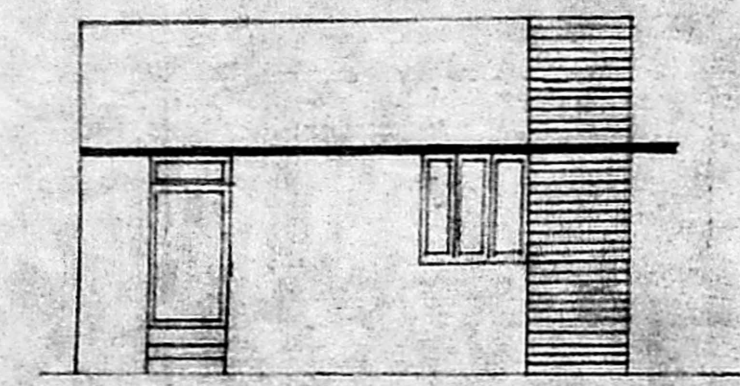

ELEVATION

Planning Permit No. A/237192
APPROVED
SUBJECT TO THE CONDITIONS IN
THIS OFFICE LETTER.
No. A/1/0146/92 27/3/92
c. k. Balakrishnan
FOR MEMBER SECRETARY
MADRAS METROPOLITAN
DEVELOPMENT AUTHORITY
MADRAS 600 008.

SCHEDULE OF JOINERS


D	- Door	- 1.00 x 2.14 (3'-3" x 7'-0")
D ₁	- Door	- 0.91 x 1.83 (3'-0" x 6'-0")
D ₂	- Door	- 0.76 x 1.83 (2'-6" x 6'-0")
O	- OPEN	- 0.91 x 1.83 (3'-0" x 6'-0")
W	- WINDOW	- 1.37 x 1.37 (4'-6" x 4'-6")
W ₁	- WINDOW	- 0.91 x 1.37 (3'-0" x 4'-6")
V	- VENTILATOR	- 0.76 x 0.76 (2'-6" x 2'-6")

AREA DETAILS

PLOT AREA ----- 112.97 M² (1216.97 FT)
PRO. PLINTH AREA ----- 48.12 M² (518.97 FT)
PLOT COVERAGE ----- 43% F.S.I. - 0.43


REFERENCE

- PROPOSED ----- [Symbol]
- SITE BOUNDARY ----- [Symbol]
- ROAD ----- [Symbol]

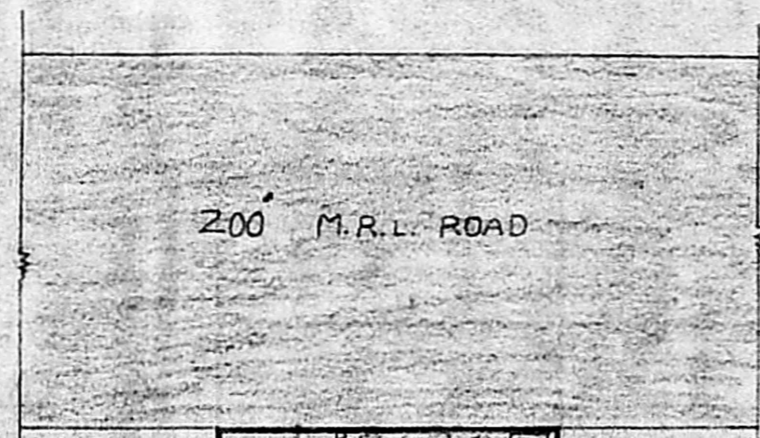


SITE PLAN

SCALE 1" = 160'

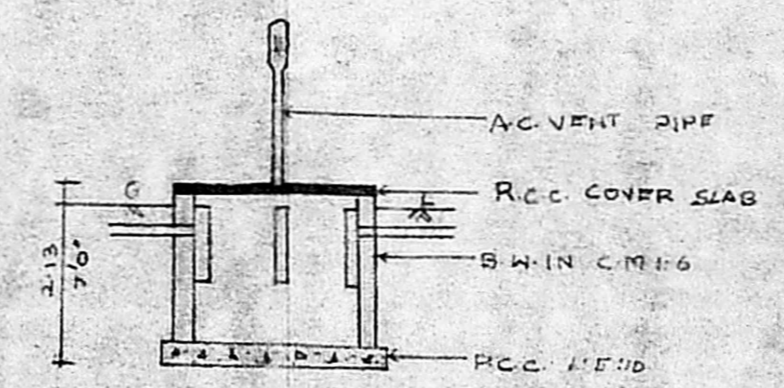


SECTION

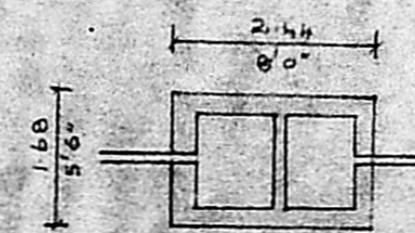


PLAN

DETAILS OF S-TANK

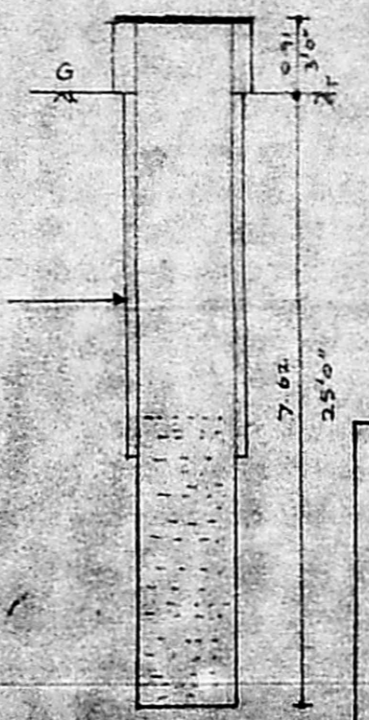

DETAILS OF WELL

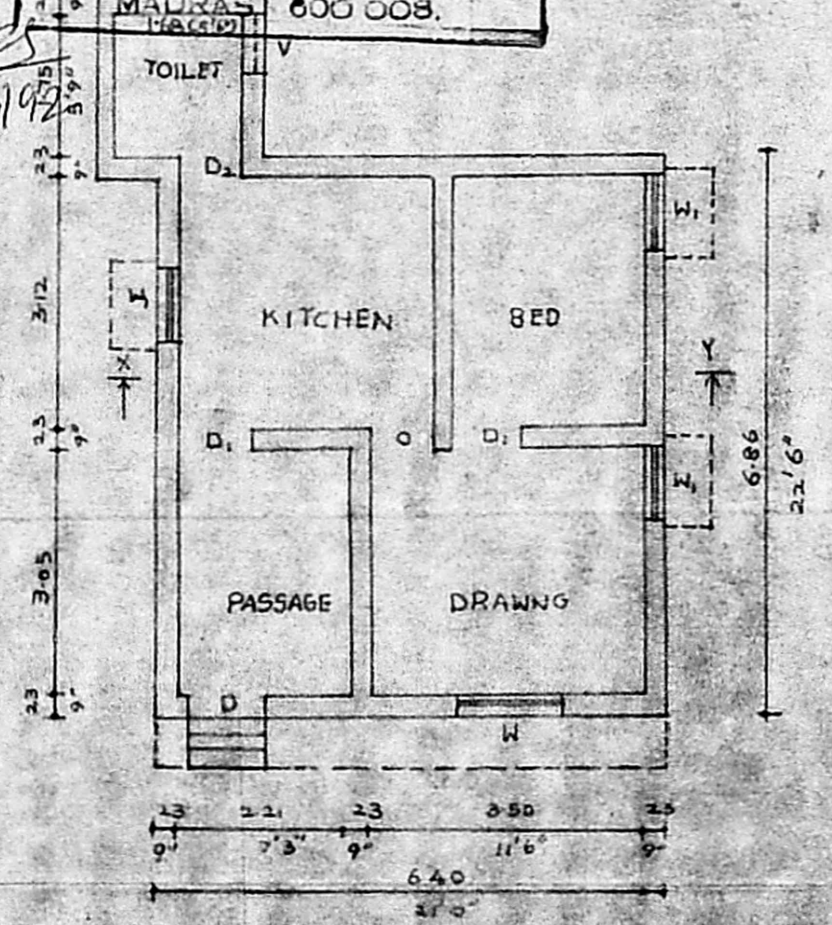

PLAN

K. RAGOTHAMAN.

LICENSED SURVEYOR
THIRUVOTTIYUR MUNICIPALITY
40-D, NELLIKARAN STREET
THIRUVOTTIYUR, MADRAS-600018.

LICENSED SURVEYOR

Owner's signature

OWNER