



ELEVATION

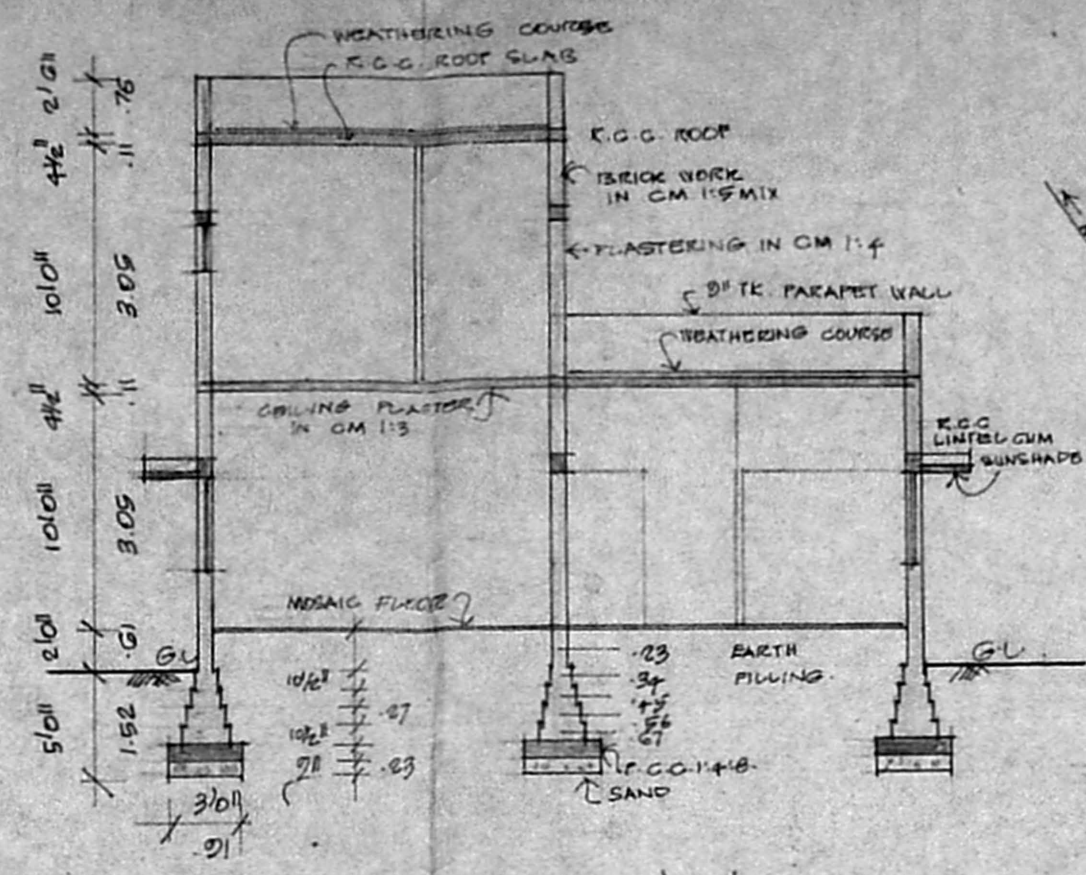

SECTION 'AB'

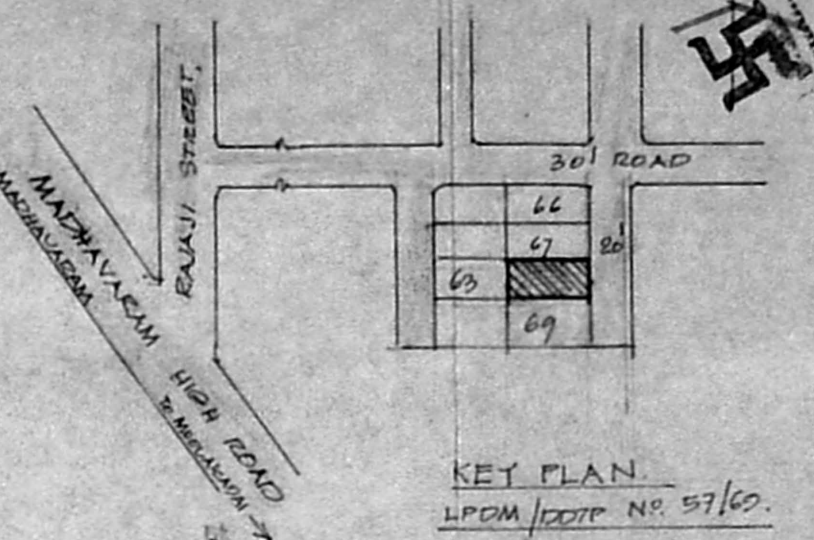

KEY PLAN  
L.P.O.M./D.O.P. NO. 57/69.


SCHEDULE OF JOINERY:

DOORS	D	3'6" x 7'0"	(1.07 x 2.13)
	D <sub>1</sub>	3'3" x 7'0"	(1.07 x 2.13)
	D <sub>2</sub>	2'6" x 6'6"	(0.76 x 1.98)
WINDOWS	FW	8'0" x 7'0"	(2.44 x 2.13)
	W	6'6" x 4'6"	(1.88 x 1.37)
	W <sub>1</sub>	4'0" x 4'6"	(1.22 x 1.37)
	W <sub>2</sub>	3'6" x 4'0"	(0.91 x 1.22)
VENTILATOR	V	3'6" x 2'0"	(0.91 x 0.61)
	V <sub>1</sub>	2'0" x 1'0"	(0.61 x 0.30)
R.C.C. JALI	J	4'0" x 4'0"	(1.22 x 1.22)

COLOUR INDEX:

- PROPOSAL
- ROADS
- SITE BOUNDARY LINE

PLOT AREA: 2400 SQ. FT. (222.01 M<sup>2</sup>)  
 PLINTH AREA:  
 GROUND FLOOR: 1307 SQ. FT. (121.31 M<sup>2</sup>)  
 FIRST FLOOR: 436 SQ. FT. (40.52 M<sup>2</sup>)  
 PLOT COVERAGE: 54.5%

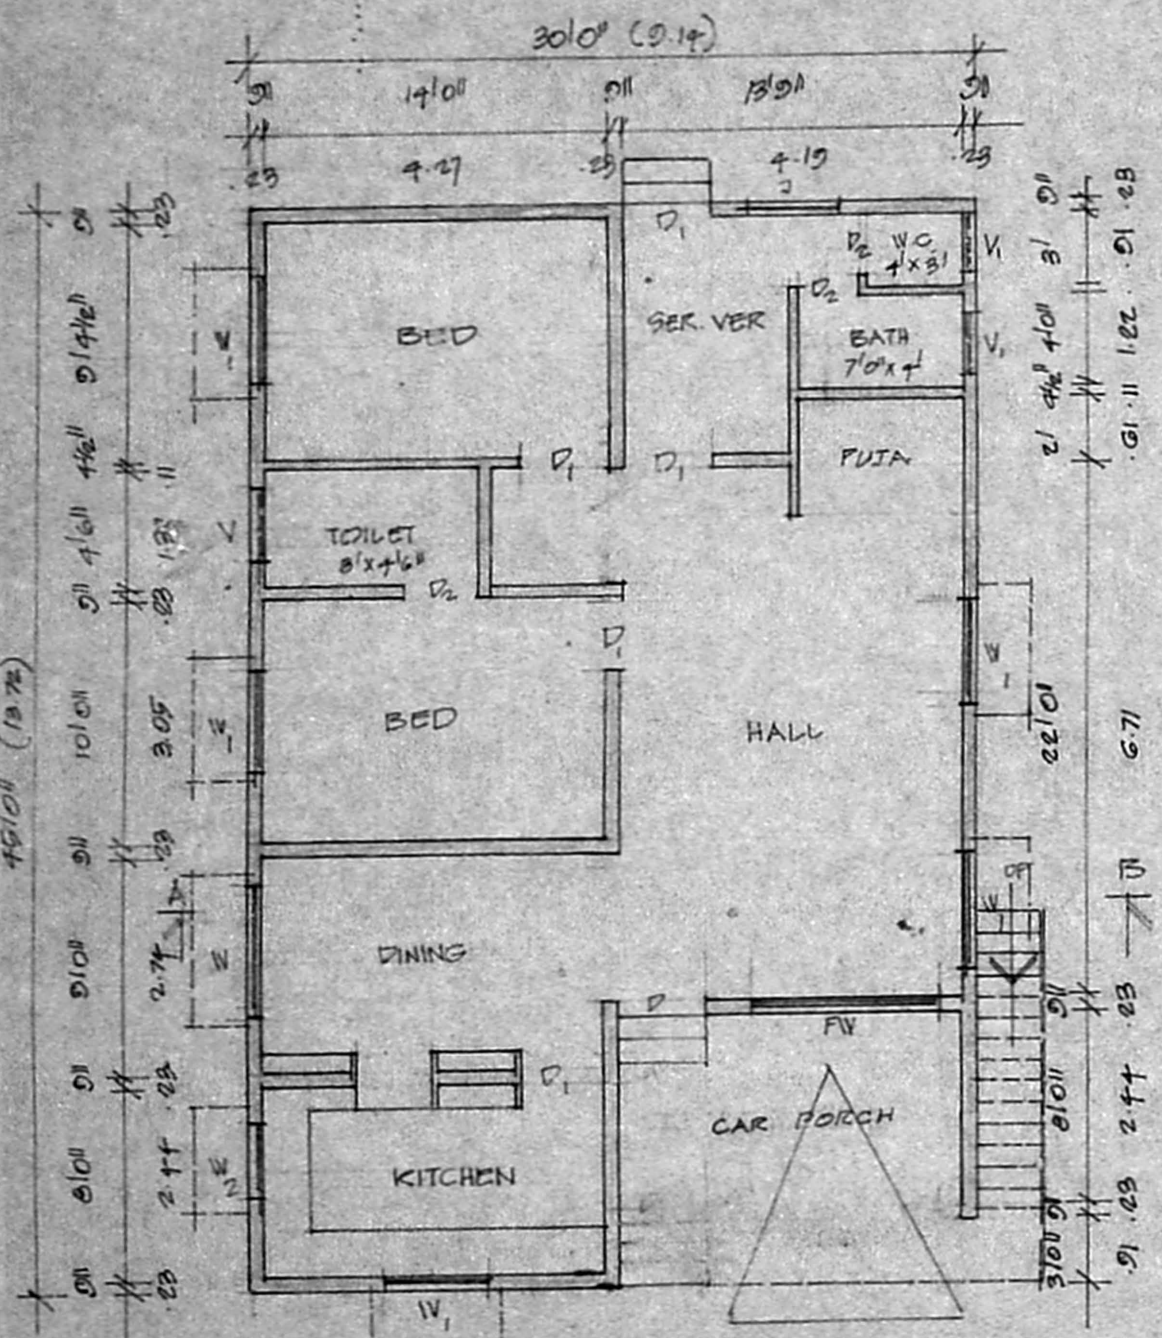

GROUND FLOOR PLAN

Planning Permit No. A/1601/92


**APPROVED**

SUBJ. TO THE CONDITIONS IN THIS ORDER LETTER.



No. A/1527/X/18-92

FOR MEMBER SECRETARY  
 M. T. S. METROPOLITAN  
 DEV. AUTHORITY  
 600 008

19.10.92

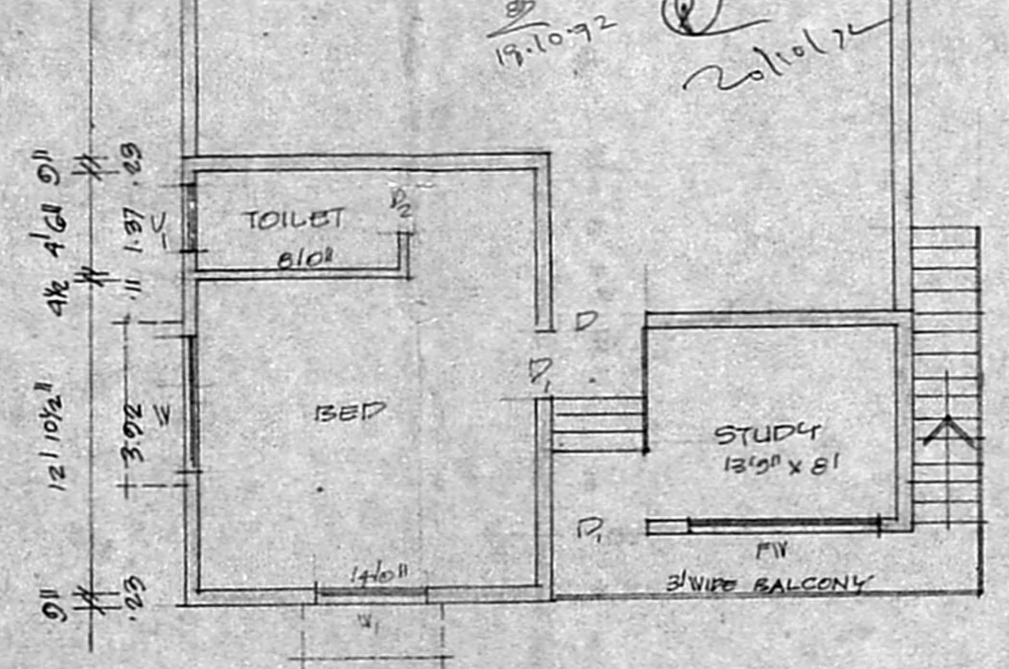

FIRST FLOOR PLAN

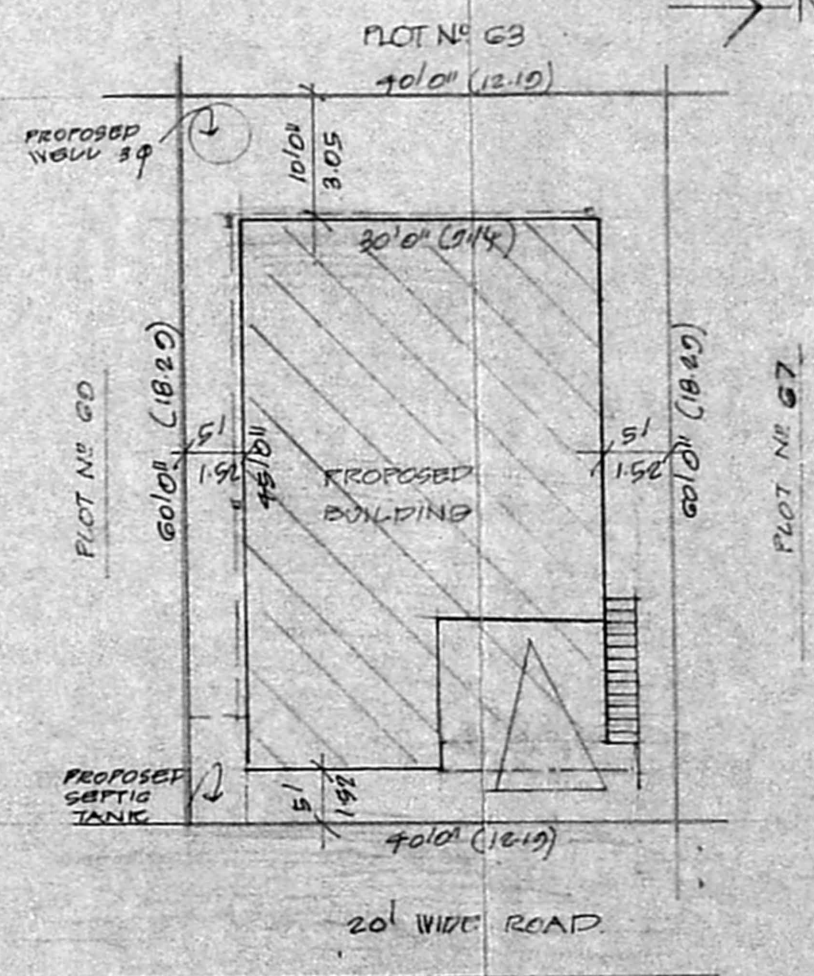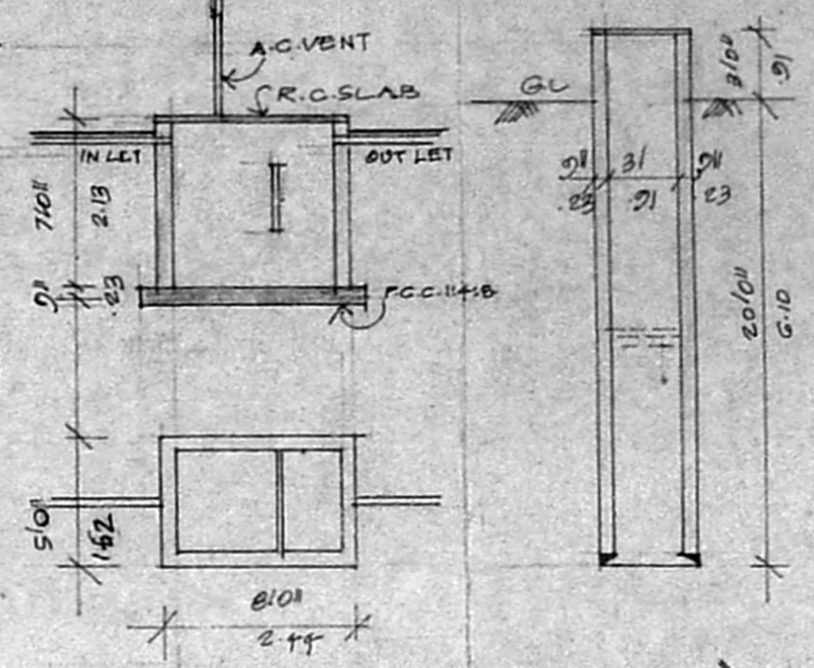

SITE PLAN  
SCALE 1" = 15'0" (1:200)

PLAN SHOWING THE PROPOSED RESIDENCE AT PLOT NO. 60, PUKHRAJ NAGAR IN S.No. 1034/2 & 1035/1&2 OF MADHAVARAM, MADHAVARAM TOWNSHIP, SAIDAPET TALUK.

SCALE 1" = 8'0" (1:100)

Mr. Kalpagam Sankaran  
*S. Sankaran*  
 OWNER

I. Armitraj  
**S. CHRISTIRAJ, D.C.E.**  
 Consulting Engineer,  
 Licensed Surveyor No. 2  
 MADHAVARAM MUNICIPAL TOWN SHIP,  
 4, Alex Nagar, 'A' Colony,  
 Milk Colony, Madras-600 051  
 (Near Milk Colony Main Gate.)