


Planning Permit No. A/5/16/92


APPROVED

SUBJECT TO THE CONDITIONS IN THIS FRONT ELEVATION


No. A/1/1607/92 Date - 5-92

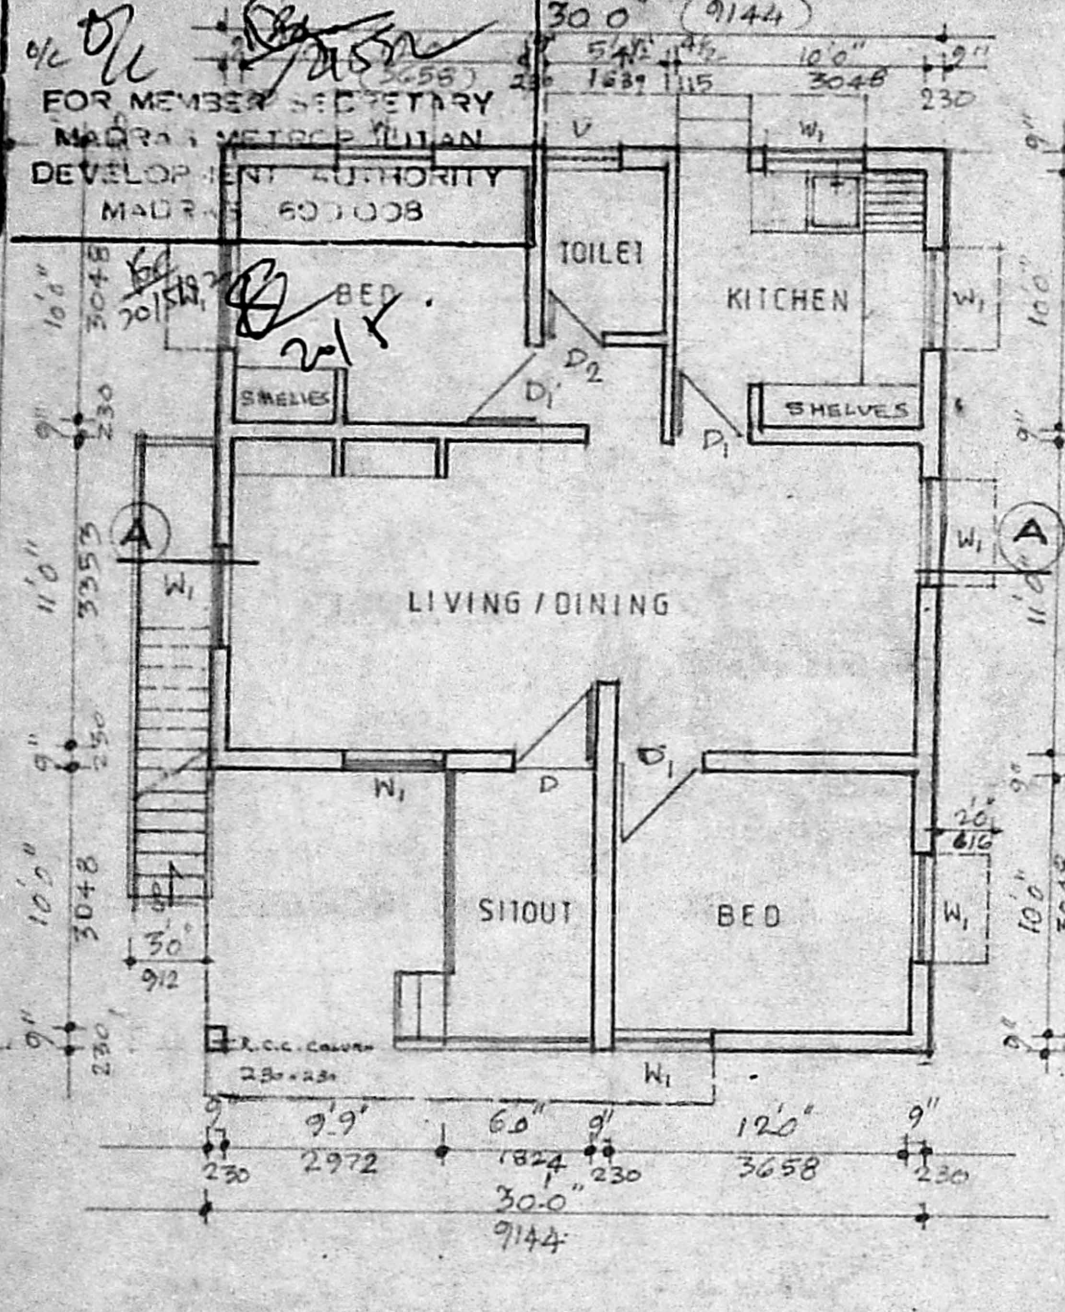


GROUND FLOOR PLAN

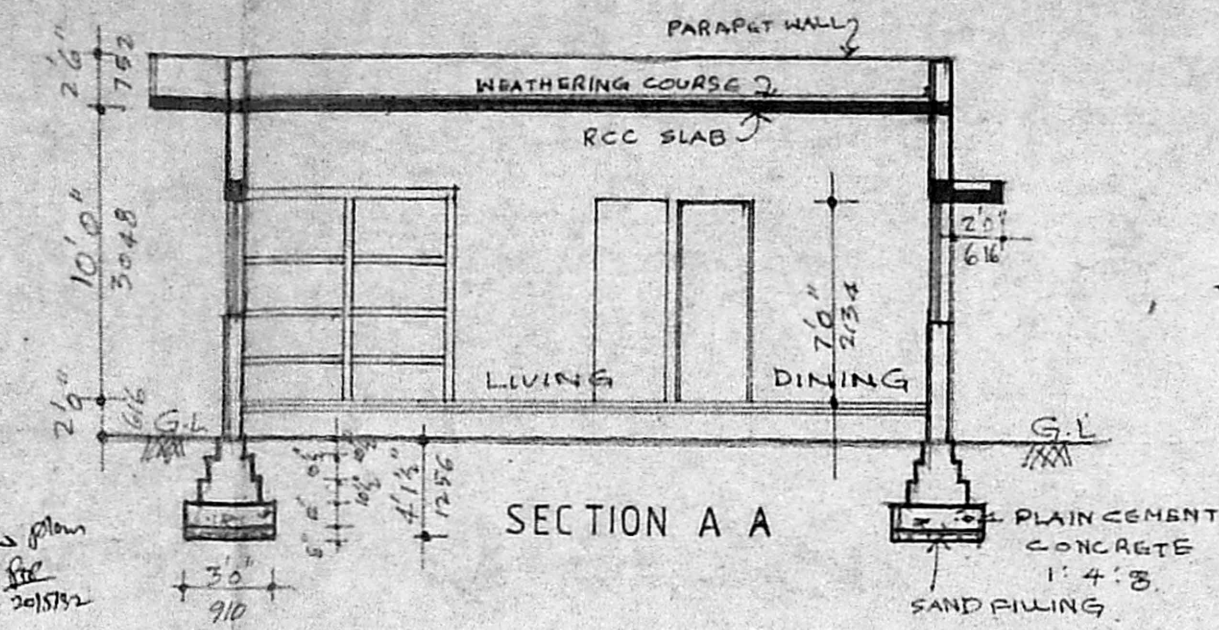


SECTION A A

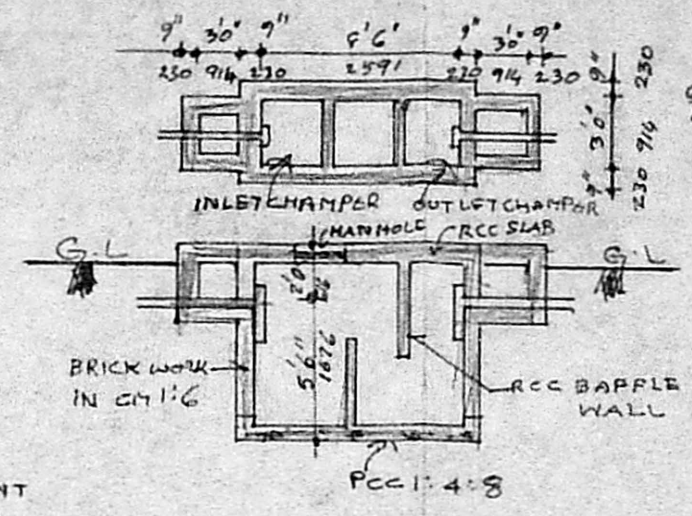


DETAILS OF SEPTIC TANK

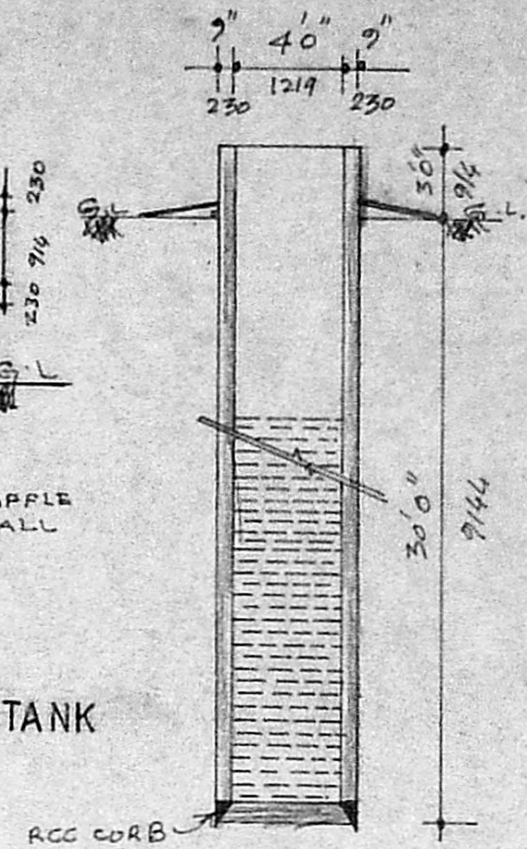

DETAIL OF 4-0 (1219) DIA WELL

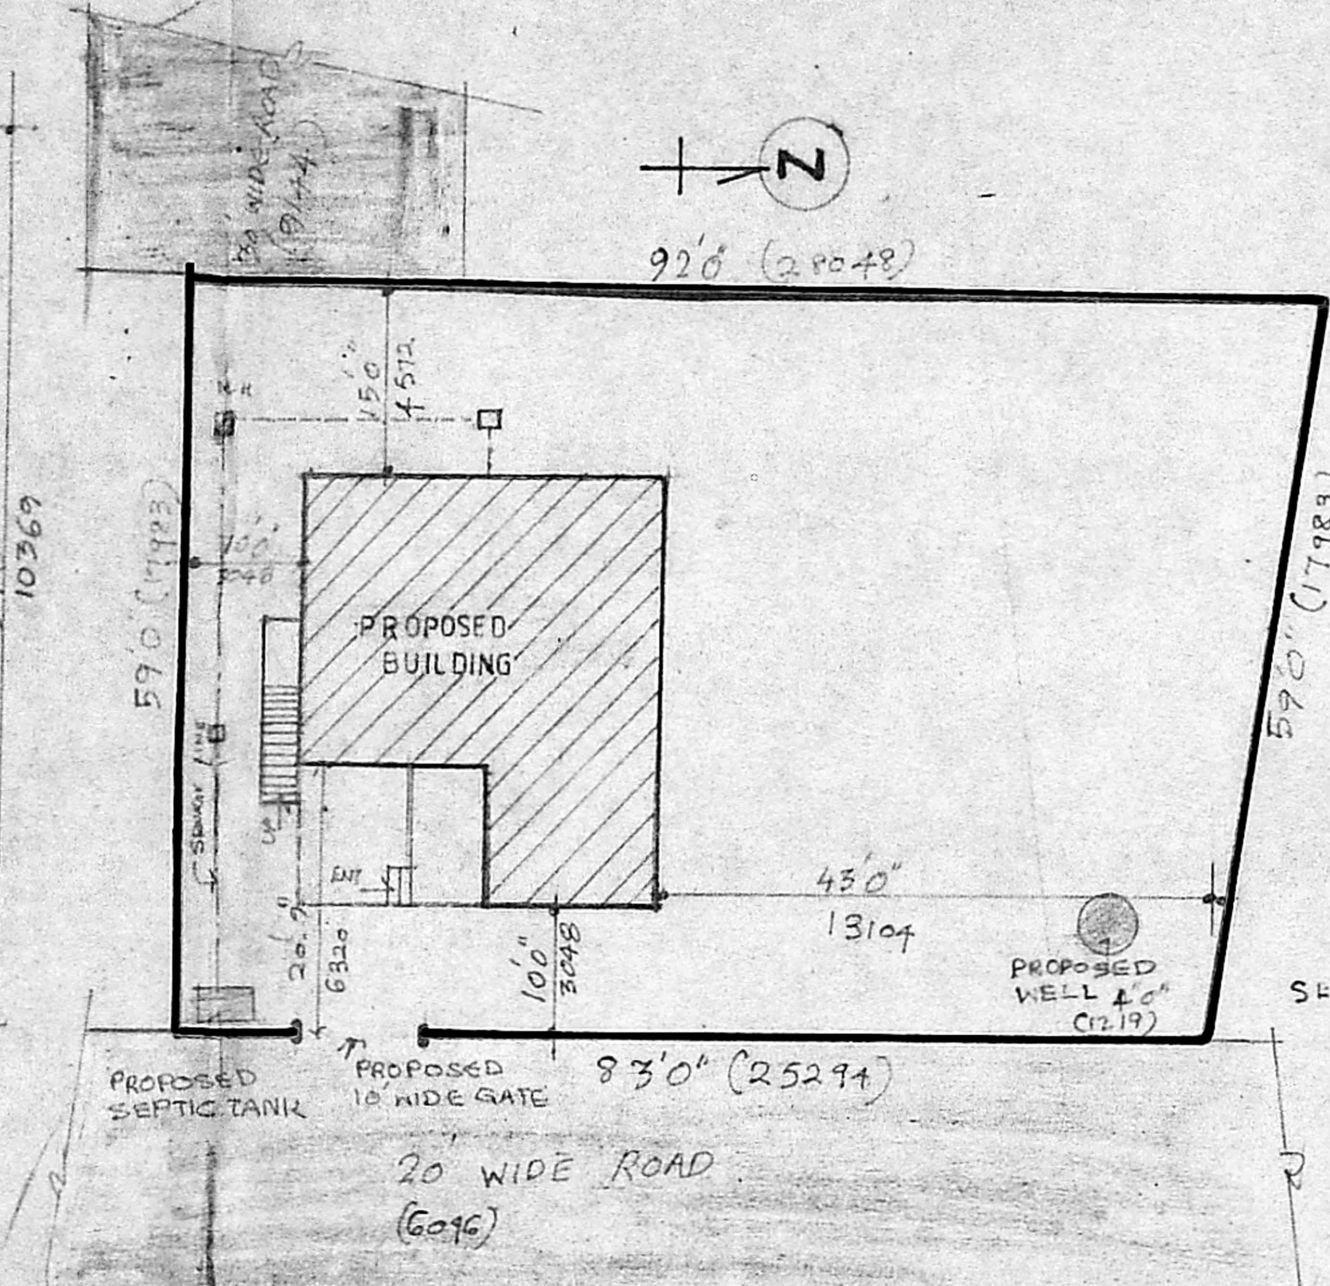

SITE PLAN
SCALE: 1/16.0 (1:200)

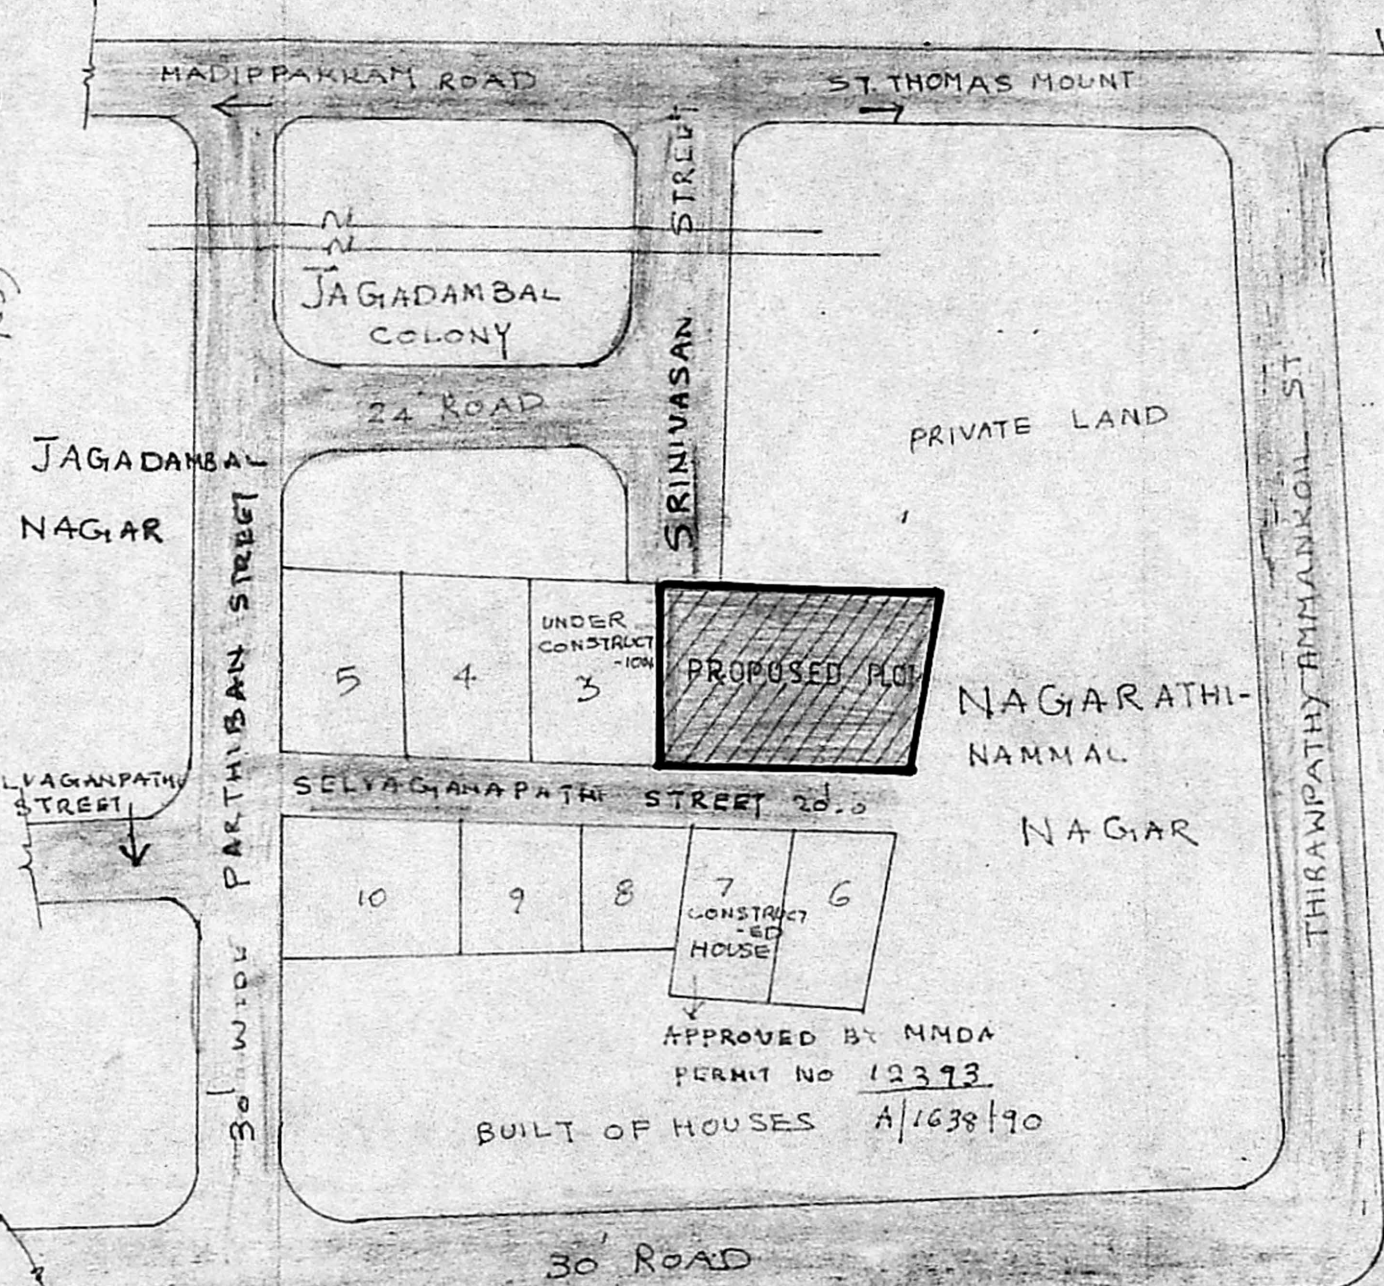

KEY PLAN (PLOT TO SCALE)

PROPOSED RESIDENTIAL BUILDING AT PLOT NO: 122 IN S.NO 31/2 OF ULLAGARAM VILLAGE SAIDAPET TALUK, ULLAGARAM - PUZHIVAKKAM TOWN PANCHAYAT CHEGLEPUT DIST.

FOR L.SUBASHINI

SCHEDULE OF JOINERY


- D - 3'3" x 7'0" (991 x 2134) T.W. FLUSH DOOR
- D1 - 3'0" x 7'0" (914 x 2134) T.W. FLUSH DOOR
- D2 - 2'6" x 7'0" (762 x 2134) T.W. PANELLED DOOR
- W1 - 4'0" x 4'6" (1219 x 1372) WOODEN FRAMED WITH GLAZED WINDOW
- V - 3'0" x 2'0" (914 x 616) GLAZED VENTILATOR

SPECIFICATION

1. ALL 230 THK WALLS ARE IN CM 1:5
2. ALL RCC ITEMS ARE IN MIX 1:2:4
3. PCC FOR FOUNDATION IN MIX 1:4:8
4. PCC FOR FLOORING IN MIX 1:5:10
5. PLASTERING TO CEILING IN CM 1:3
6. PLASTERING TO WALLS IN CM 1:4

PLINTH AREA

GROUND FLOOR = 842.625 SQ. FT (78.28 SQM)
PLOT AREA = 5119 SQ. FT (475.567 SQM)

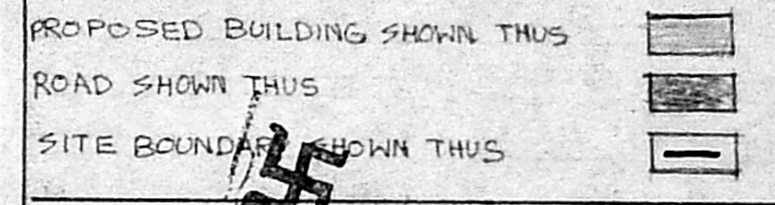

SCALE: 1/16.0 (1:100)
DATE - 23/9/91

L. Sub.
SIGNATURE OF OWNER

N. Krishna Murthy
N. KRISHNA MURTHY, D.C.B.
LICENSED SURVEYOR,
TAMBARAM MUNICIPALITY,
Res. No: 47-B, Durairaj Street,
MADRAS-600 114
SIGNATURE OF LICENSED SURVEYOR