



FRONT ELEVATION.

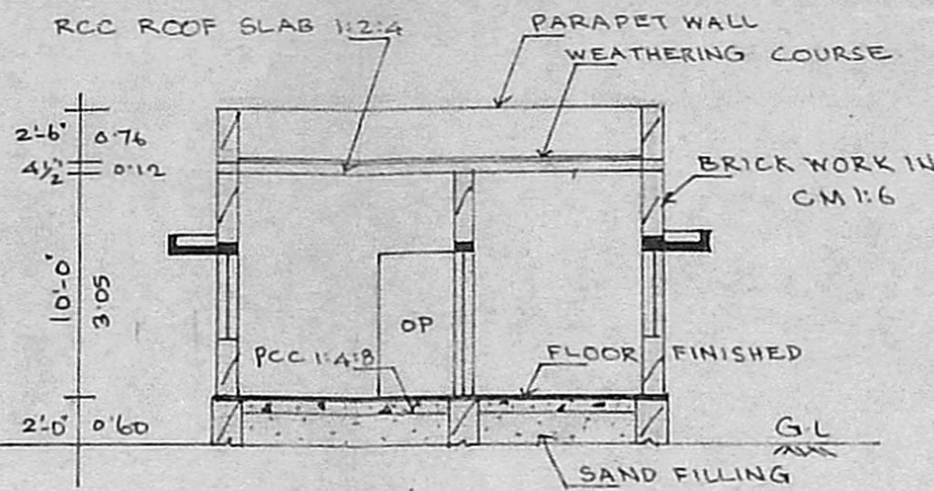

SECTION ON SS.

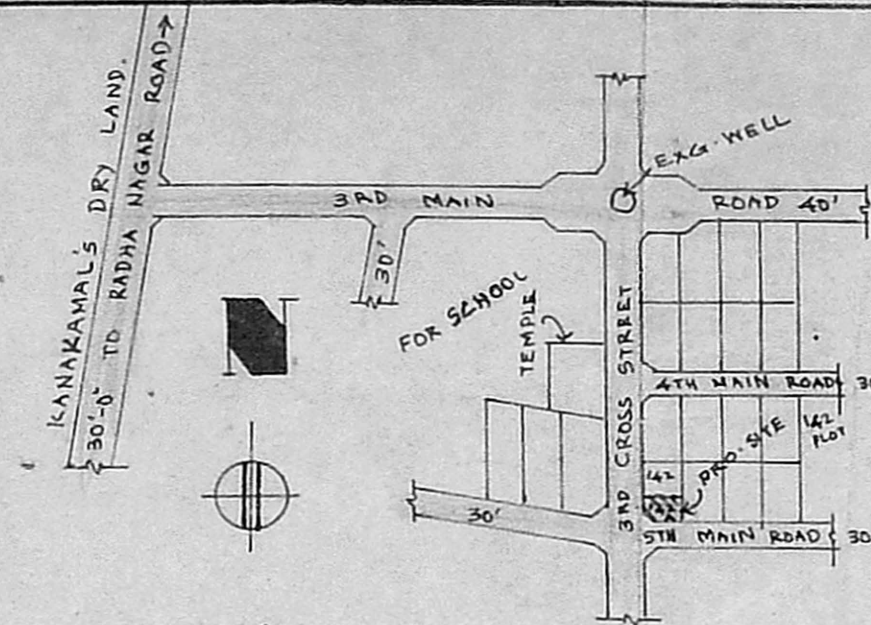

KEY PLAN.

SCALE :- N.T.S

JOINERY.


1. DOOR	D = 2'-3" x 6'-6"	(1.00 x 1.98m)
2. DOOR	D ₁ = 3'-0" x 6'-6"	(0.90 x 1.98m)
3. DOOR	D ₂ = 2'-6" x 6'-0"	(0.76 x 1.83m)
4. OPEN	OP = 3'-0" x 6'-6"	(0.90 x 1.98m)
5. GRILL GATE	G-G = 2'-3" x 6'-6"	(1.00 x 1.98m)
6. WINDOW	W = 4'-6" x 4'-0"	(1.37 x 1.22m)
7. GRILL	G = 4'-6" x 4'-0"	(1.37 x 1.22m)
8. VENTILATOR	V = 3'-0" x 2'-0"	(0.90 x 0.60m)

EXTEND.


	SQ. FT	SQ. MT
1. TOTAL PLAT AREA	1290.00	120.00
2. PRO. PLINTH AREA	577.00	53.66
3. TOTAL CARPET AREA.	421.00	39.15

INDEX.


1. BOUNDARY LINE.	
2. PRO. CONSTRUCTION.	
3. ROAD OR STREET.	

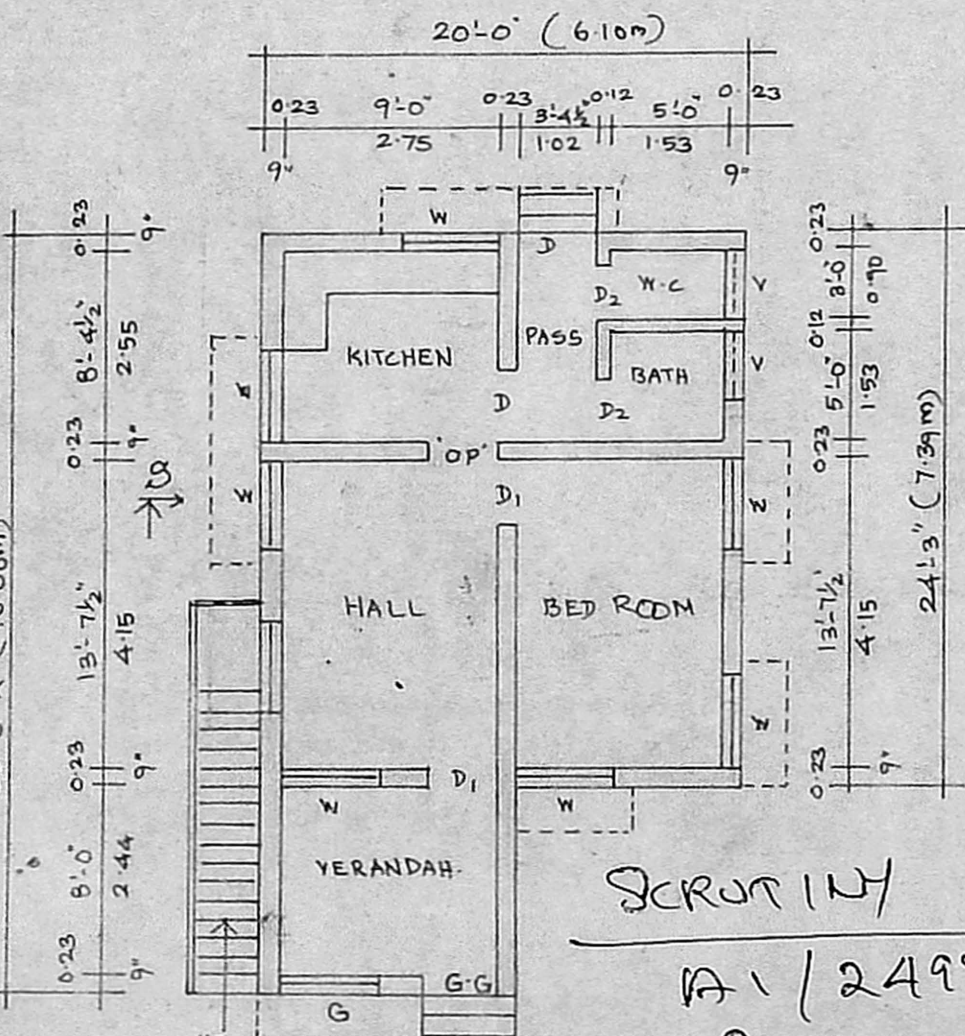


PLAN.

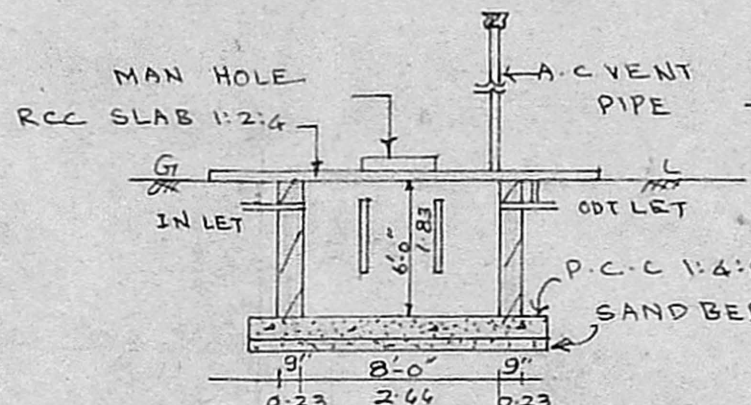

SECTION OF SEPTIC TANK.

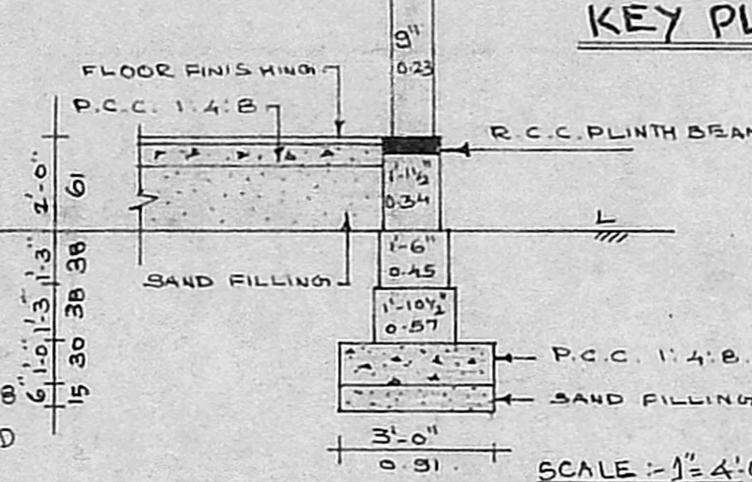

FOUNDATION DETAILS.

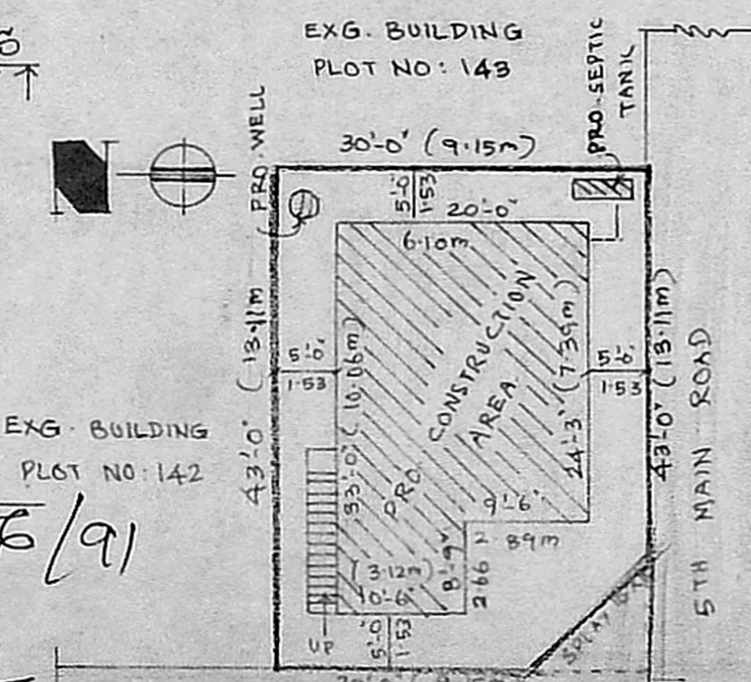

SITE PLAN.

SCALE :- 1" = 16'-0"

Planning Permit No. M 1052/24956/91


APPROVED

SUBJECT TO THE CONDITIONS IN THIS O.P.C.E. LETTER

No. 16085/92 Dtd. 07.92

FOR MEMBER SECRETARY
MADRAS METROPOLITAN
DEVELOPMENT AUTHORITY
MADRAS - 600 008.

24/7/92

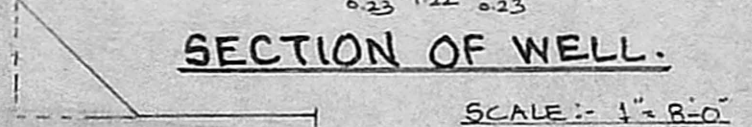

SECTION OF WELL.

SCALE :- 1" = 8'-0"

PLAN SHOWING THE PROPOSED RESIDENTIAL BUILDING IN S.NO: 29 PART, PLOT NO/ = 142 A, AT 5TH MAIN ROAD, PURUSHOTHAM NAGAR, HASTHINAPURAM VILLAGE CHROMEPET, PALLAVARAM MUNICIPALITY, SAIDAPET, TALUK CHENGAI ANNA DT.

SCALE :- 1" = 8'-0"

OWNER V. Balasubramanian

Jyotish Pathak
JYOTISH PATHAK, A.M.I.E.,
CIVIL ENGINEER,
LEO BUILDERS,
41A, Station Road I Floor,
CHROMEPET, MADRAS-600 044.

LICENCED SURVEYOR.