



PLAN SHOWING THE SUBDIVISION / PROPOSED RESIDENTIAL CONSTRUCTION.
 PLOT NO. 12A IN SURVEY NO. 55/2A2
 KOYEMBEDU VILLAGE EGMORE
 NUNGAMBAKKAM TALUK.
 CORPN. DIV NO. 65.

Survey plan.
 A1/1221(9)


TOTAL EXTENT OF PLOT.	SQ FT	SQ M.
EXTENT OF PLOT NO. 12	1037.30	96 m ²
EXTENT OF PLOT NO. 12A	1813.99	168.5

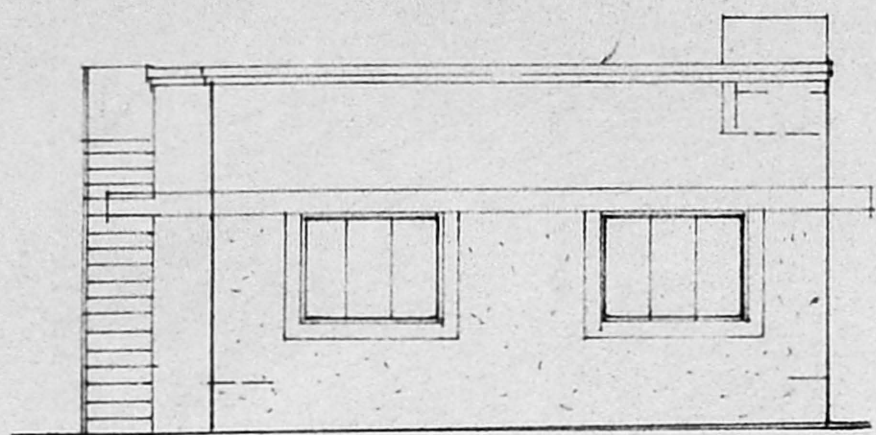

FRONT ELEVATION.

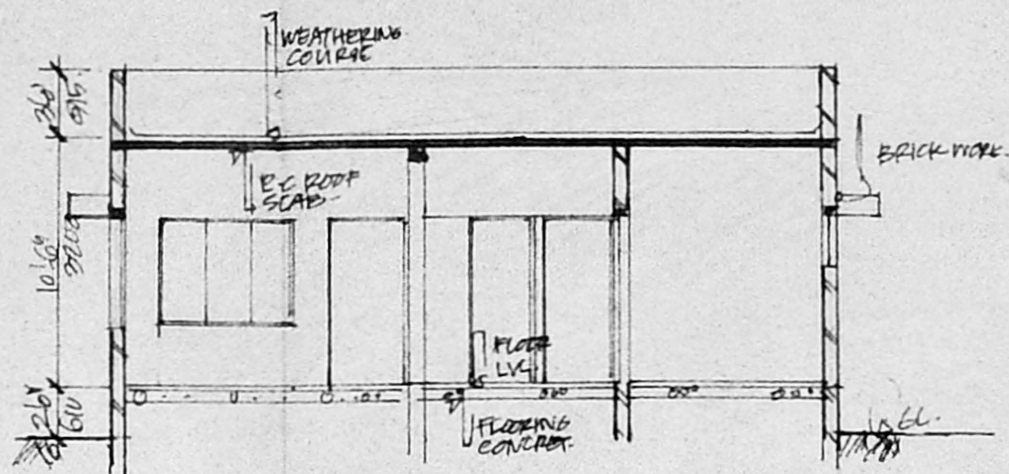


SECTION ON (A-A)

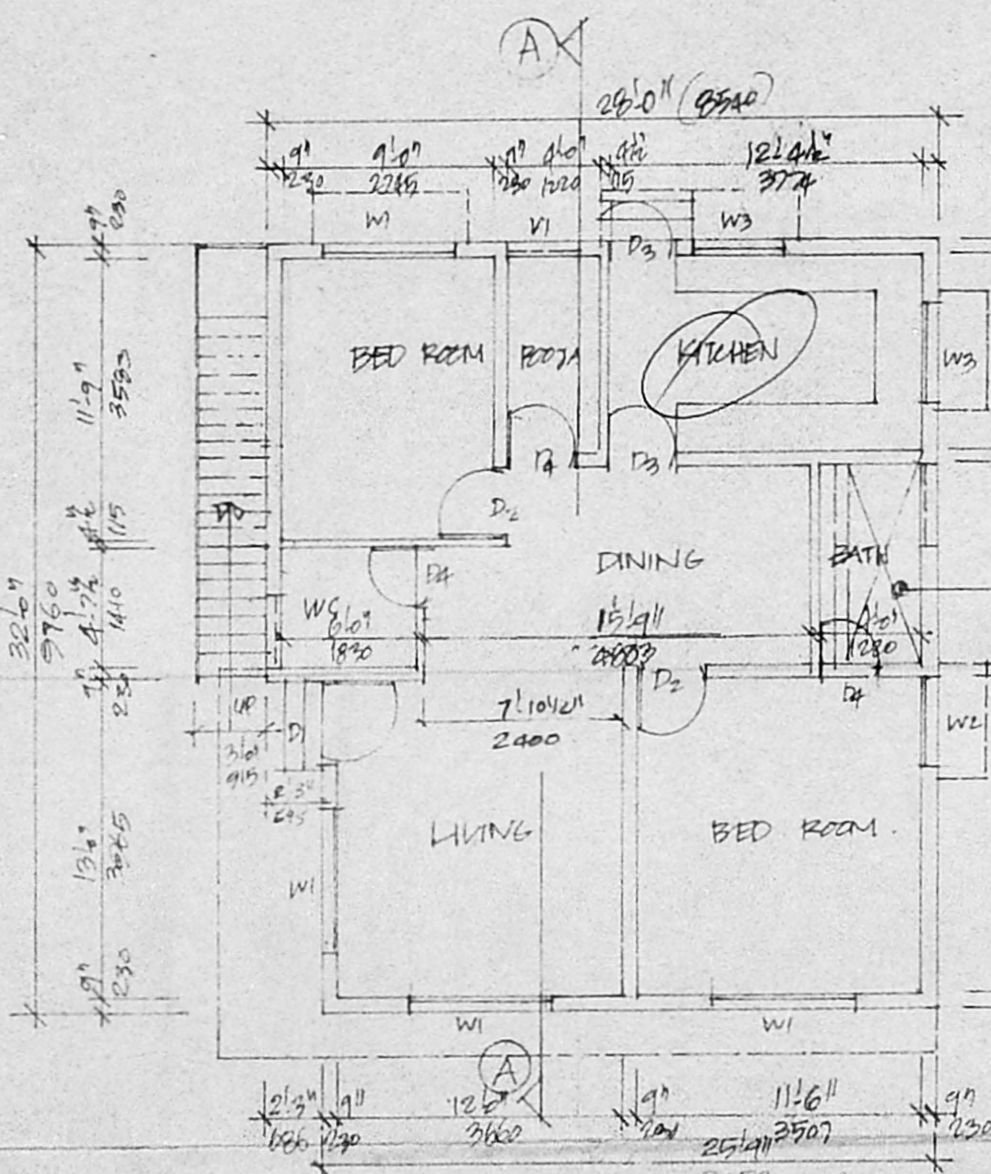


GROUND FLOOR PLAN.


Planning Permit No. A/599/92
APPROVED
 SUBJECT TO THE CONDITIONS IN THIS OFFICE LETTER.
 No. A/1721/92 Date: 6/5/92
 FOR MEMBER SECRETARY
 MADRAS METROPOLITAN
 DEVELOPMENT AUTHORITY
 MADRAS - 600 088

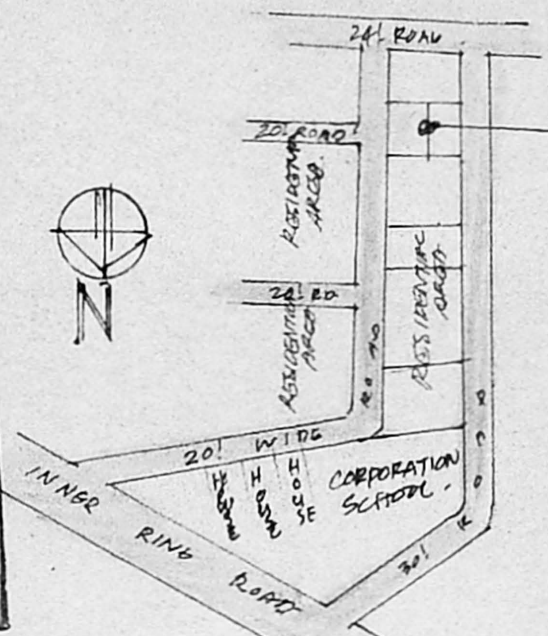

KEY PLAN (NOT TO SCALE)

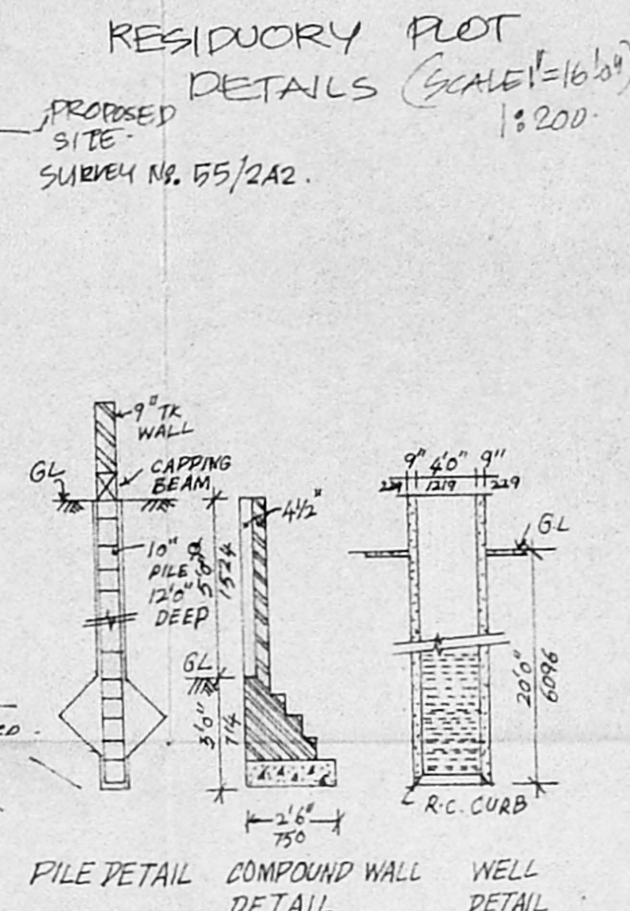

PILE DETAIL COMPOUND WALL DETAIL WELL DETAIL

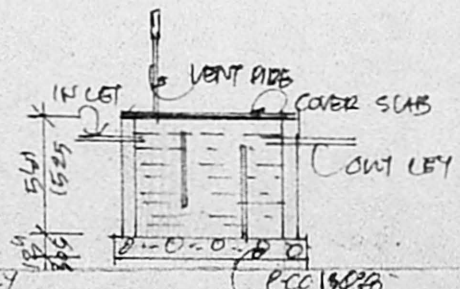

DETAIL OF SEPTIC TANK

20' WIDE ROAD
 SITE PLAN
 SCALE 1" = 16'0" (1:200)

PLAN SHOWING RESIDUARY PLOT DETAILS (SCALE 1" = 16'0" 1:200)


SCHEDULE OF JOINERY

TYPE	SIZE	DESCRIPTION
D1	3'6" x 7'0"	PANELLED DOOR
D2	8'0" x 7'0"	- DO -
D3	2'9" x 7'0"	- DO -
D4	2'6" x 7'0"	- DO -
W1	6'6" x 7'0"	GLAZED WINDOW
W2	4'0" x 4'6"	- DO -
W3	4'0" x 2'0"	- DO -
V1	3'0" x 2'0"	LAMPED VENTILATION
O1		OPENING

SPECIFICATION

- 10" Ø PILES IN FOUNDATION.
- PILES ARE CONNECTED BY CAPPING BEAM.
- MOSAIC FLOORING.
- BRICK WORK IN BASEMENT AND STRUCTURE IN CEMENT MORTAR 1:6
- WALLS ARE PLASTERED BY C.M. 1:5
- WALLS ARE PAINTED BY CEMENT PAINT.
- LINTEL OVER OPENINGS.
- ROOF COVERED BY R.C. SLAB.
- ALL R.C. WORK IN C.C. 1:2:4.
- WEATHERING COURSE LAID WITH PROPER SLOPE.

COLOUR CODE REFERENCE

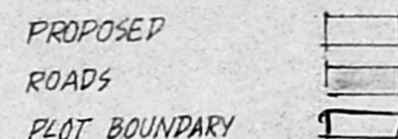

AREA STATEMENT

PROPOSED GROUND FLOOR AREA 881 SFT.
 82 m².

V. G. Sundar
 SIGNATURE OF OWNER:

V. G. SUNDAR B. ARCH.,
 ARCHITECT
 B-50 ANNA NAGAR
 MADRAS - 600 102.
 PHONE : 61 90 88.

V. G. Sundar
 V. G. SUNDAR B. Arch.,
 ARCHITECT
 MEMBER OF COUNCIL OF
 ARCHITECTURE
 P. A. NO. 80
 LICENCED SURVEYOR
 T. NAGAR, MADRAS 600 077