



PLAN SHOWING THE PROPOSED  
 CONSTN. OF RESIDENTIAL BUILDING  
 AT PLOT NO. 3, SREE RENG  
 NAGAR, R.S. NO. 28/2 OF  
 MAULIVAKKAM VILLAGE, SRIPERUM-  
 PUDUR TALUK, CHENGAI DISTRICT.  
 KUNNATHUR PANCHAYAT UNION.

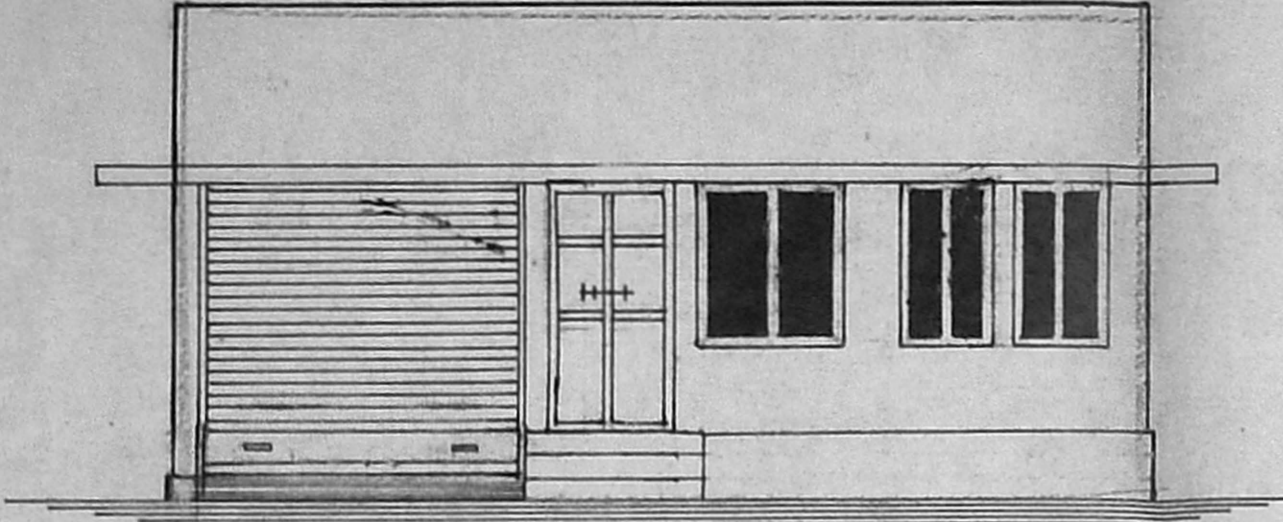


FRONT ELEVATION

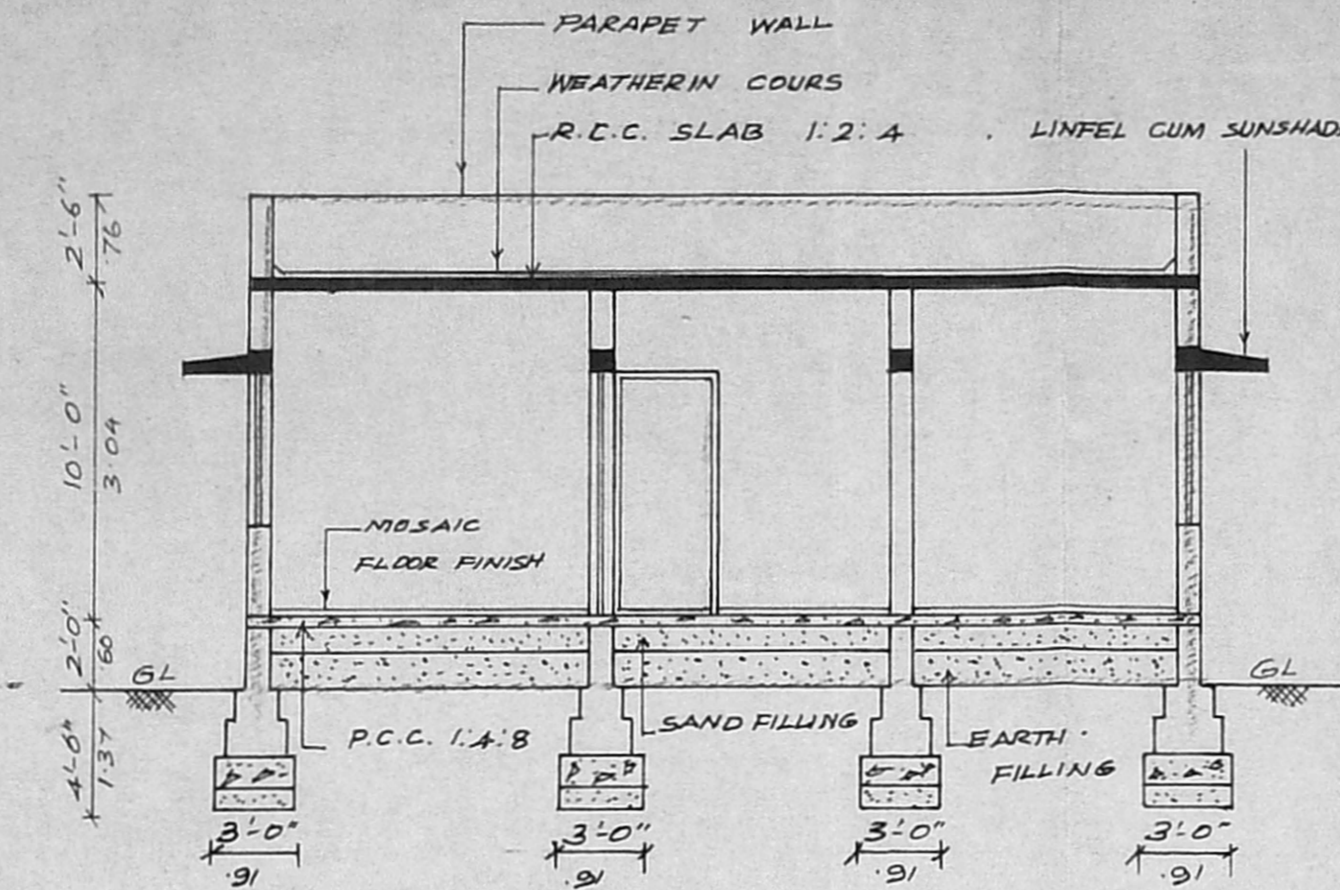

SECTION ON 'AB'


Planning Permit No. A/1703/92  
**APPROVED**  
 SUBJECT TO THE CONDITIONS IN  
 THIS OFFICE LETTER.  
 No. A/1703/92  
 FOR MEMBER SECRETARY  
 MADRAS METROPOLITAN  
 DEVELOPMENT AUTHORITY  
 MADRAS - 600 008.

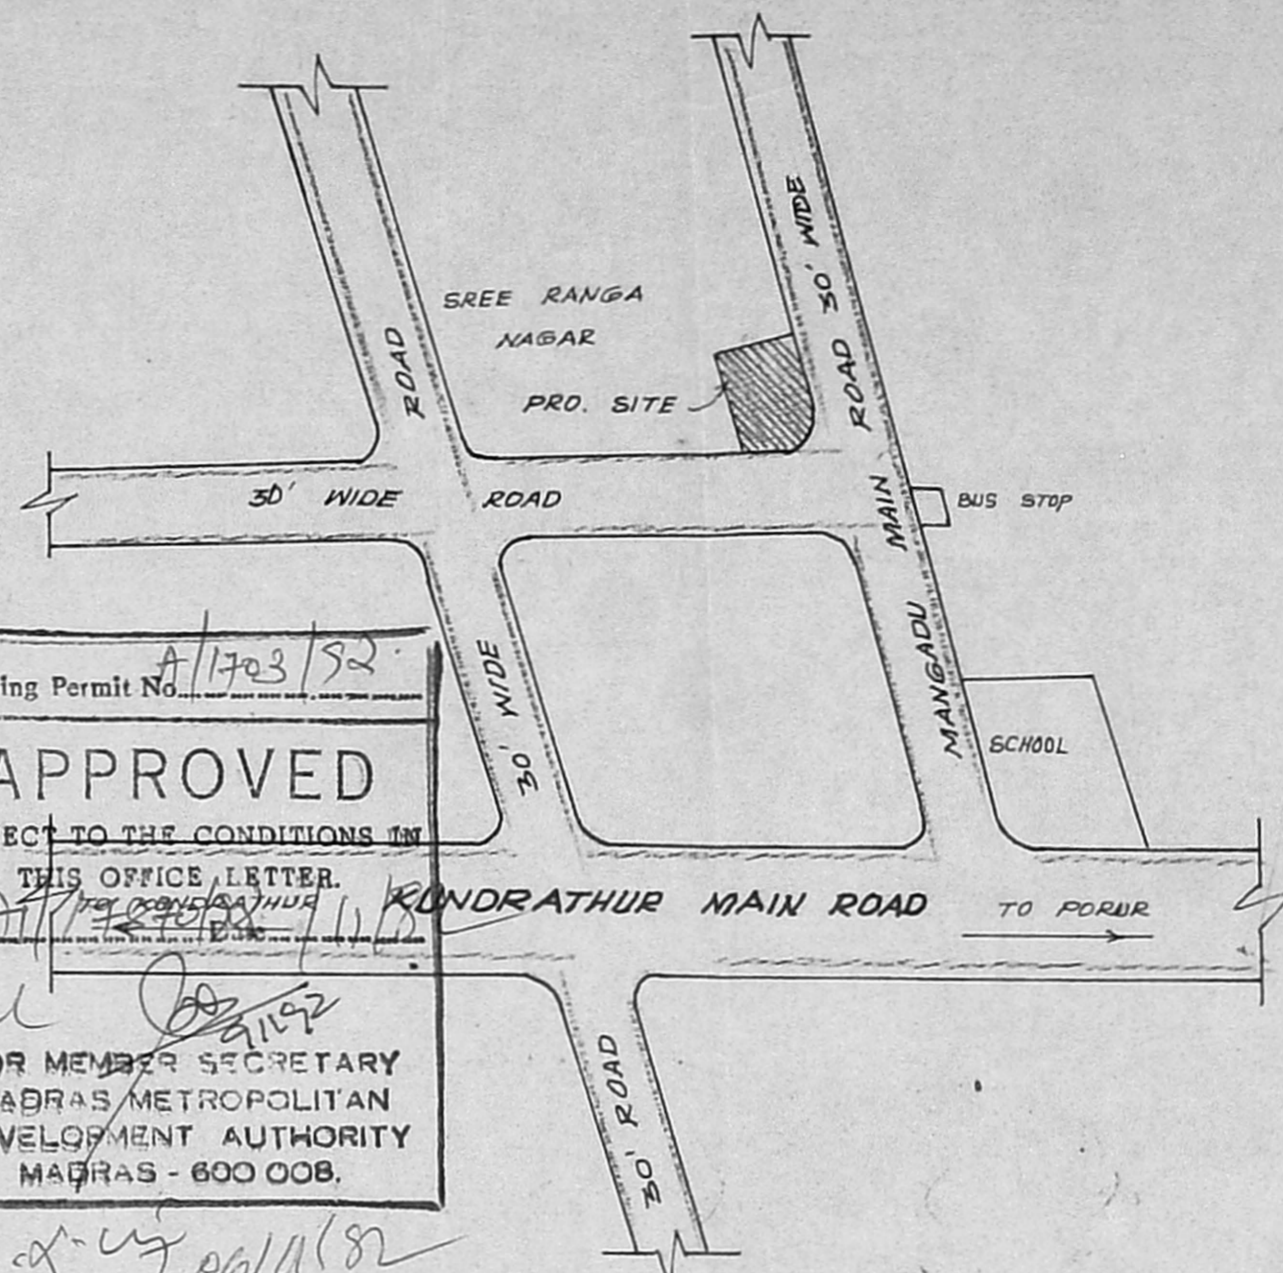

KEY PLAN NOT TO SCALE

COLOUR INDEX

PROPOSED CONSTRUCTION	[Symbol]
EXISTING ROAD	[Symbol]
SITE BOUNDARY	[Symbol]

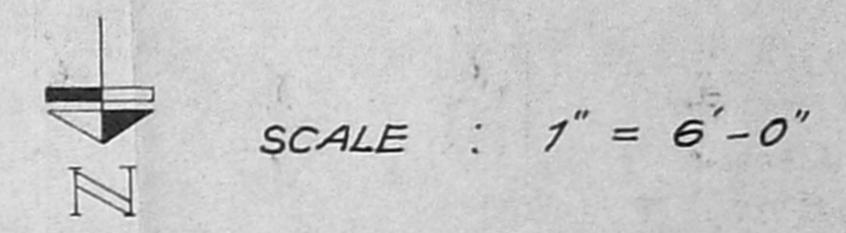

SCHEDULE OF JOINERIES

D	- DOOR	3'-6" x 7'-0"
D <sub>1</sub>	- DOOR	3'-0" x 7'-0"
D <sub>2</sub>	- DOOR	2'-6" x 6'-6"
W	- WINDOW	4'-0" x 4'-6"
RS	- ROLLING SHUTTER	8'-0" x 7'-0"
RS <sub>1</sub>	- ROLLING SHUTTER	7'-0" x 7'-0"
V	- VENTILATOR	3'-0" x 2'-0"


AREA PARTICULARS

SITE EXTENT : 1820 SQFT. - 169.26 SQMT.  
 BUILDUP AREA : 995 SQFT. - 92.48 SQMT.  
 (33x23) + (9x14) = 995


பரிசீலனை செய்ய, 54.70/1  
 1820.55  
 995

SIGNATURE OF OWNER


R. Jayavelu  
 R. JAYAVELU,  
 LICENSED SURVEYOR  
 Alandur, Tambaram, Municipality  
 JAYAM ENTERPRISES,  
 NO. 2, TANNERY STREET,  
 C. PALLAVARAM, MADRAS - 600 043.

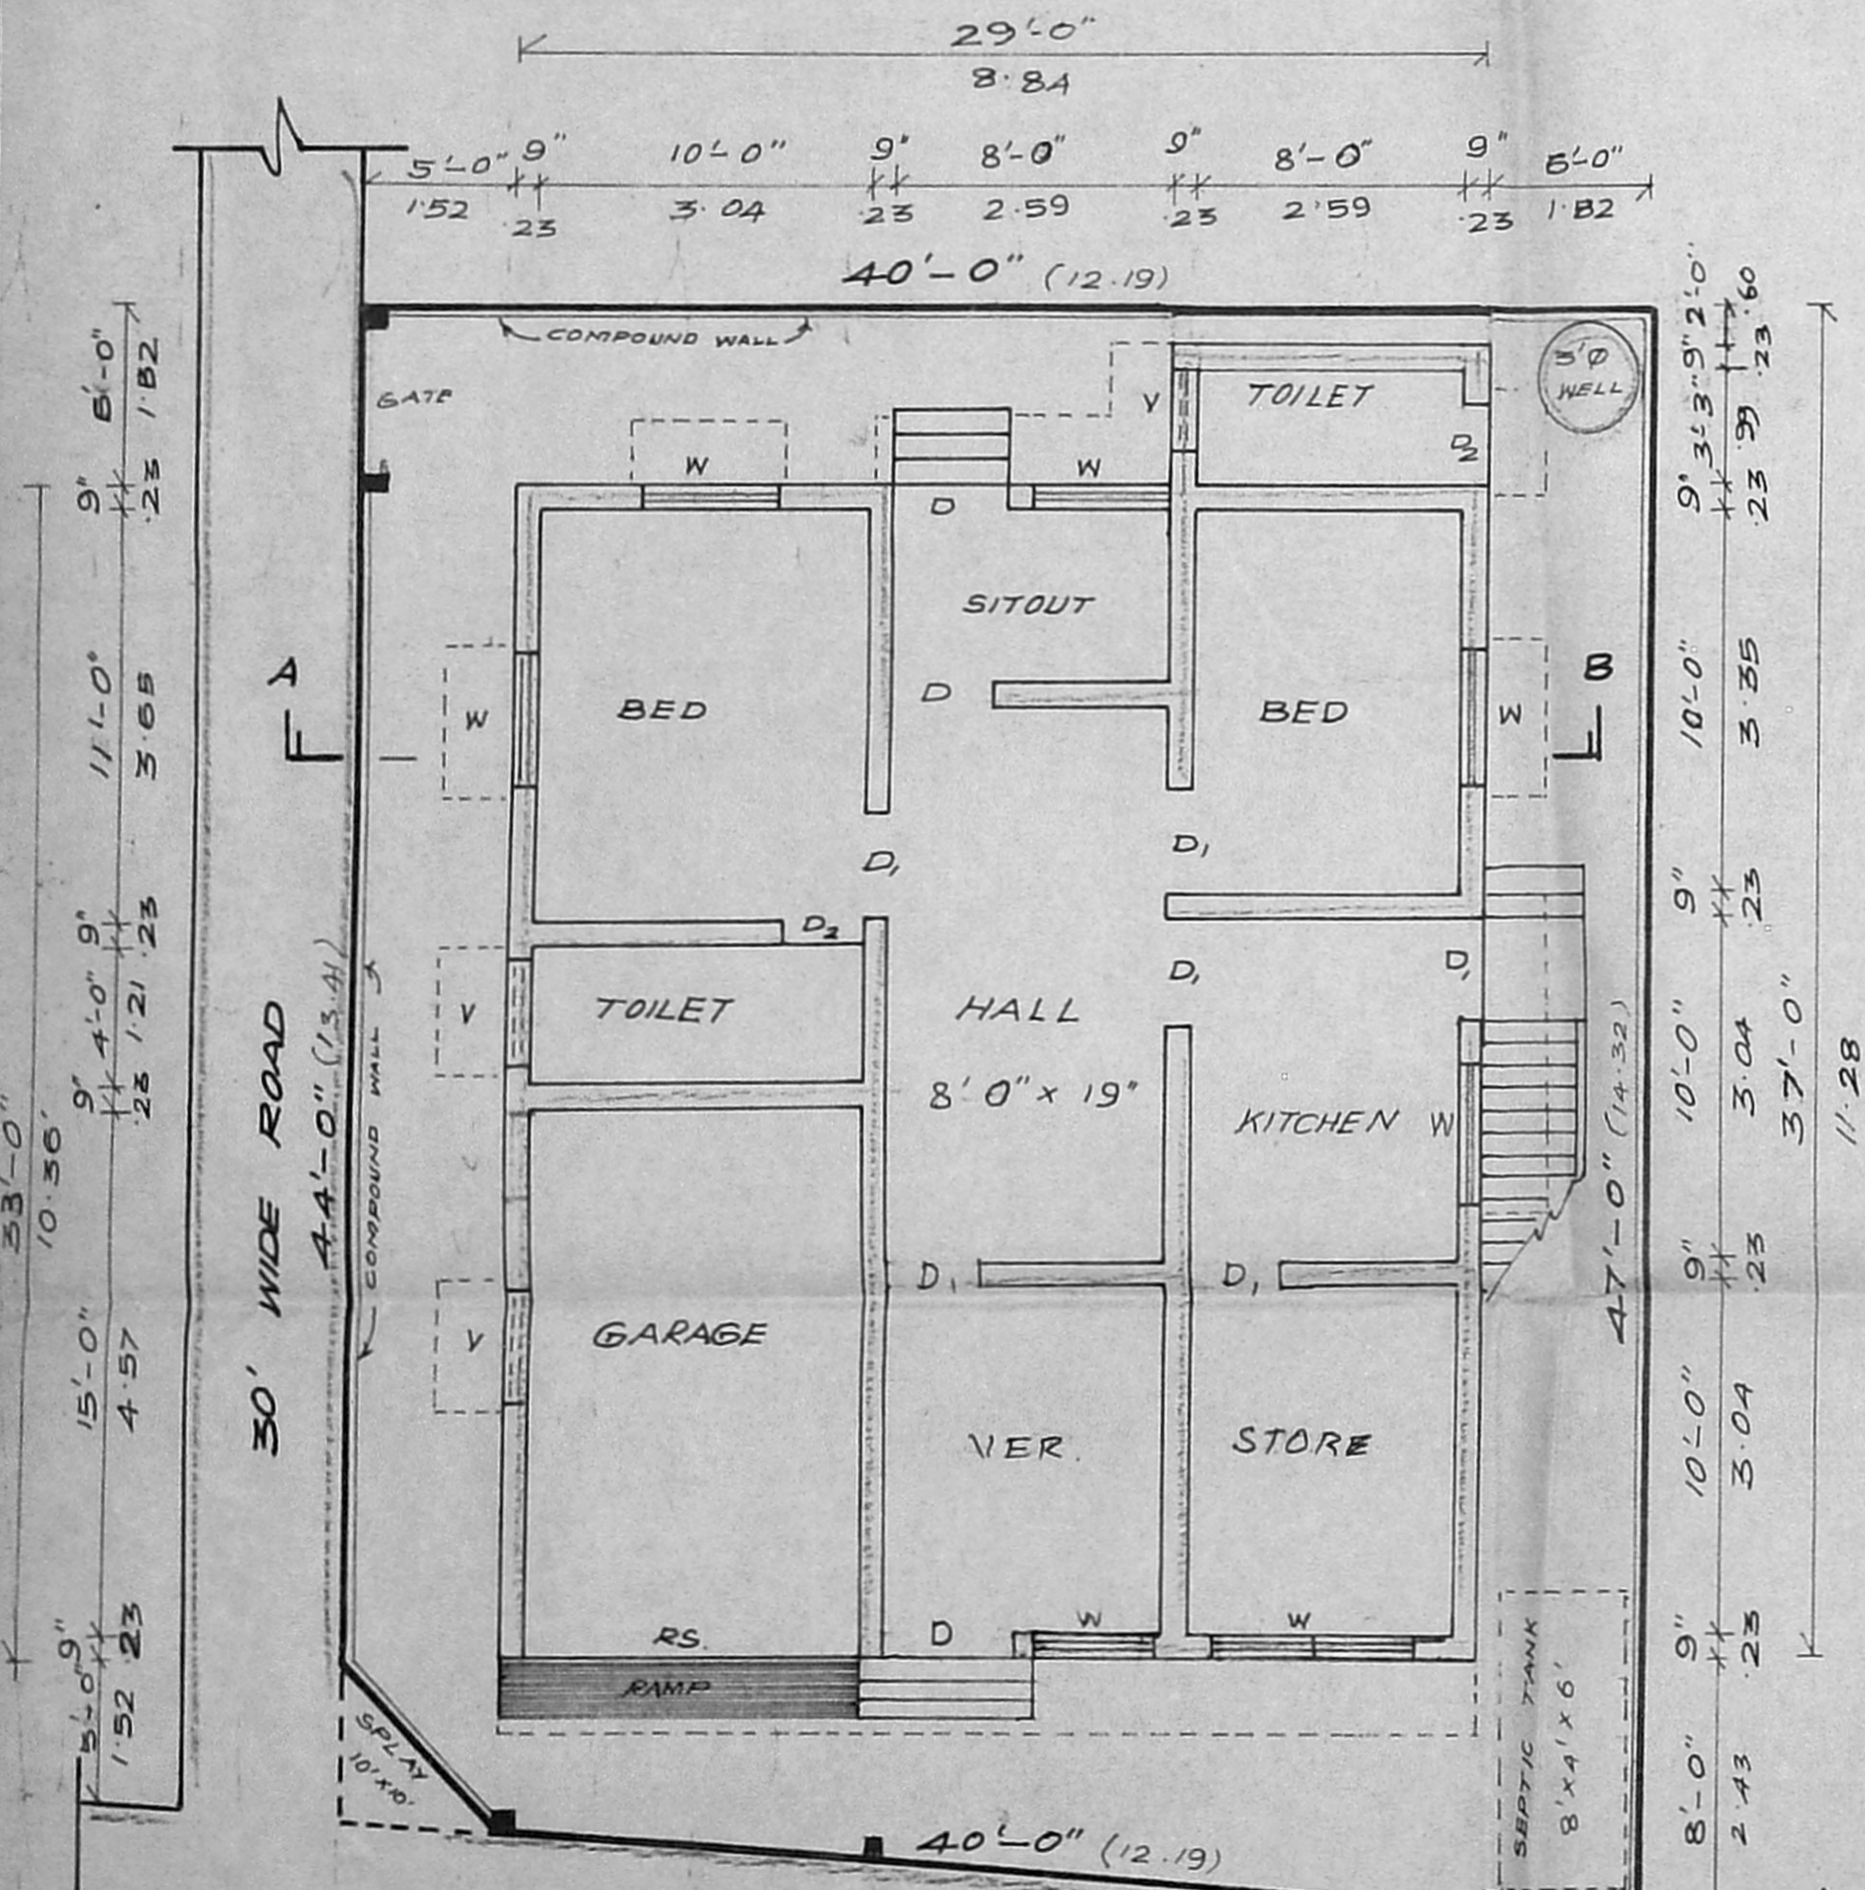


SITE PLAN & GROUND FLOOR

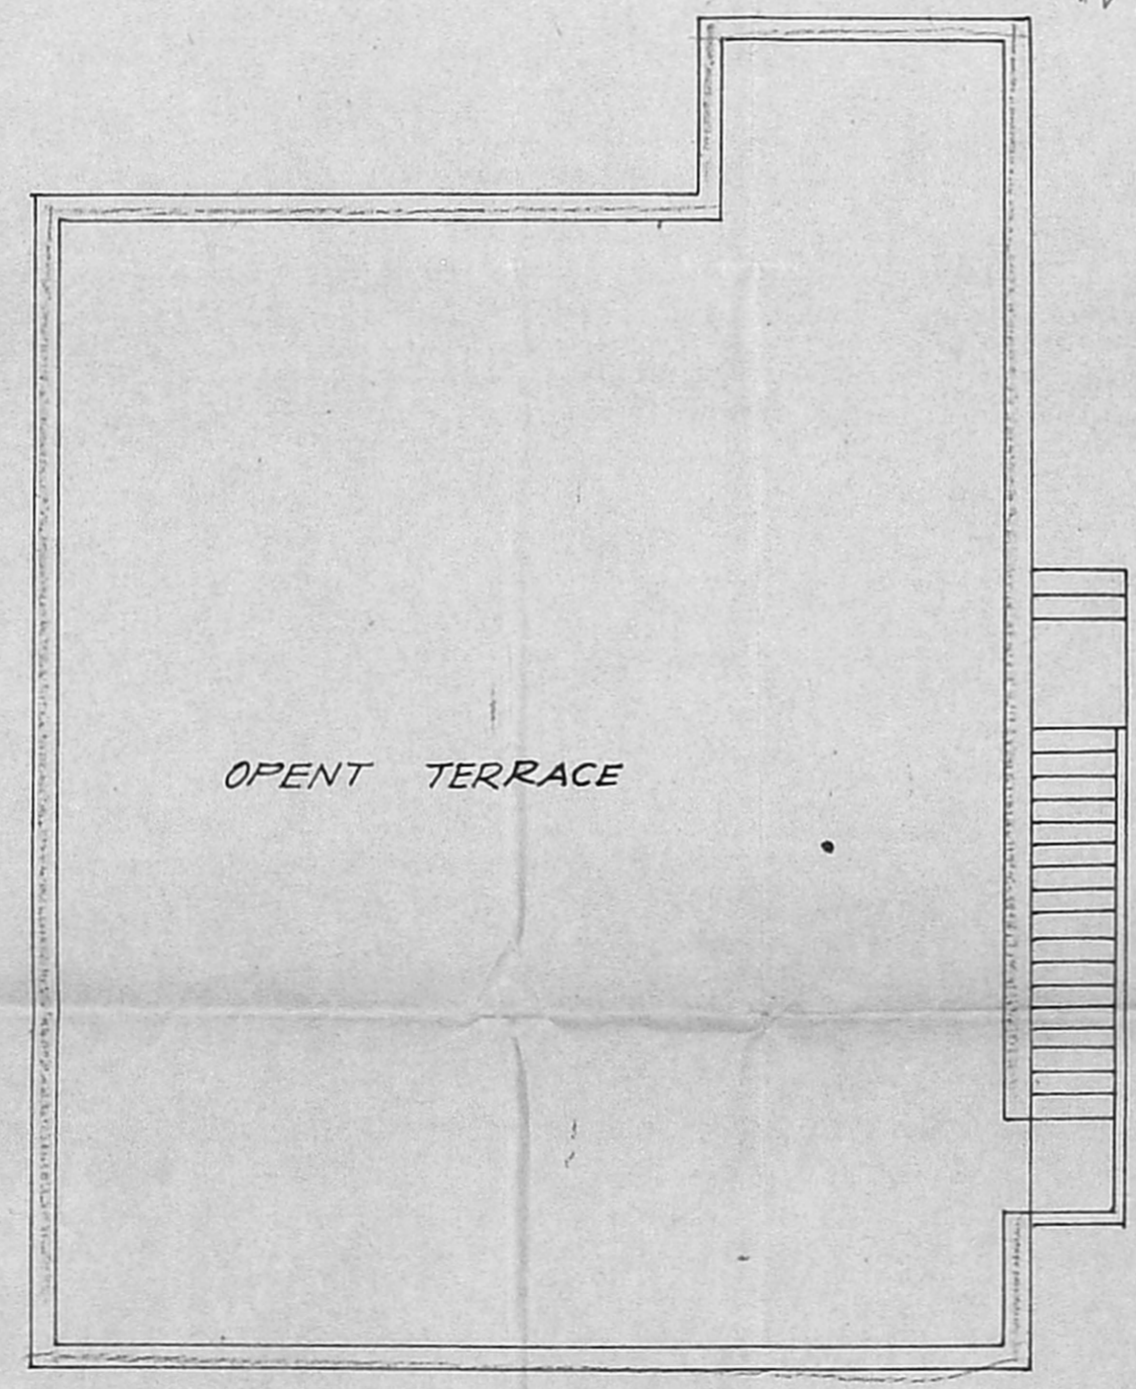


TERRACE FLOOR PLAN

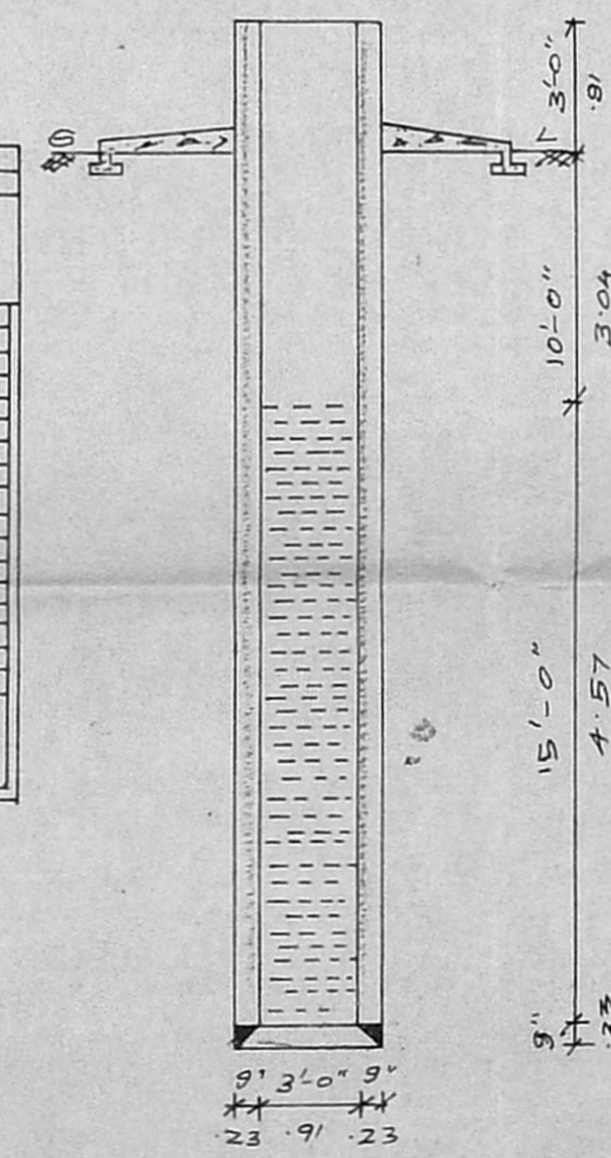

DETAILS OF WELL

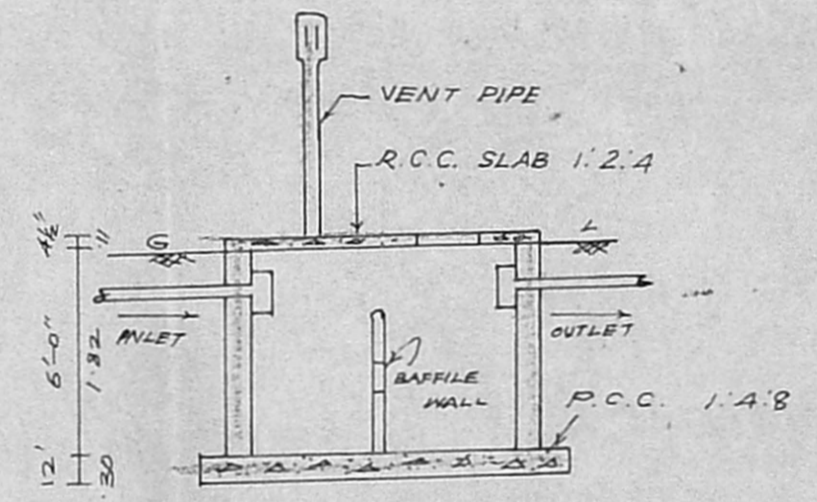

SECTION

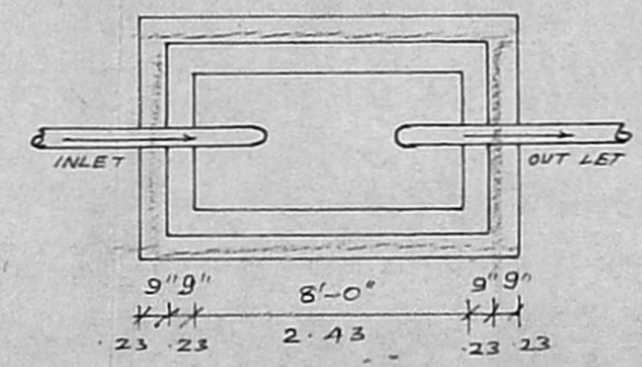

SEPTIC TANK PLAN