



Planning Permit No. A 23207/10 93
APPROVED
 SUBJECT TO THE CONDITIONS IN THIS OFFICE LETTER.
 No. A 19428/91 Date 1-7-73
 FOR MEMBER SECRETARY
 MADRAS METROPOLITAN
 DEVELOPMENT AUTHORITY
 MADRAS 600 005.


PLAN SHOWING THE PROPOSED
 SECOND FLOOR TO THE EXISTING
 G.F. & F.F. BUILDING AT PLOT NO.6
 DOOR NO.2, S.NO.59/1&4,
 JAYAMMAL STREET, AMINJIKARAI
 MADRAS CORPORATION, DIVISION No.74
 EXISTING BLD. SANCTIONED B.A.NO.430/
 SCALE : 1 INCH = 8 FEET. (1:100)

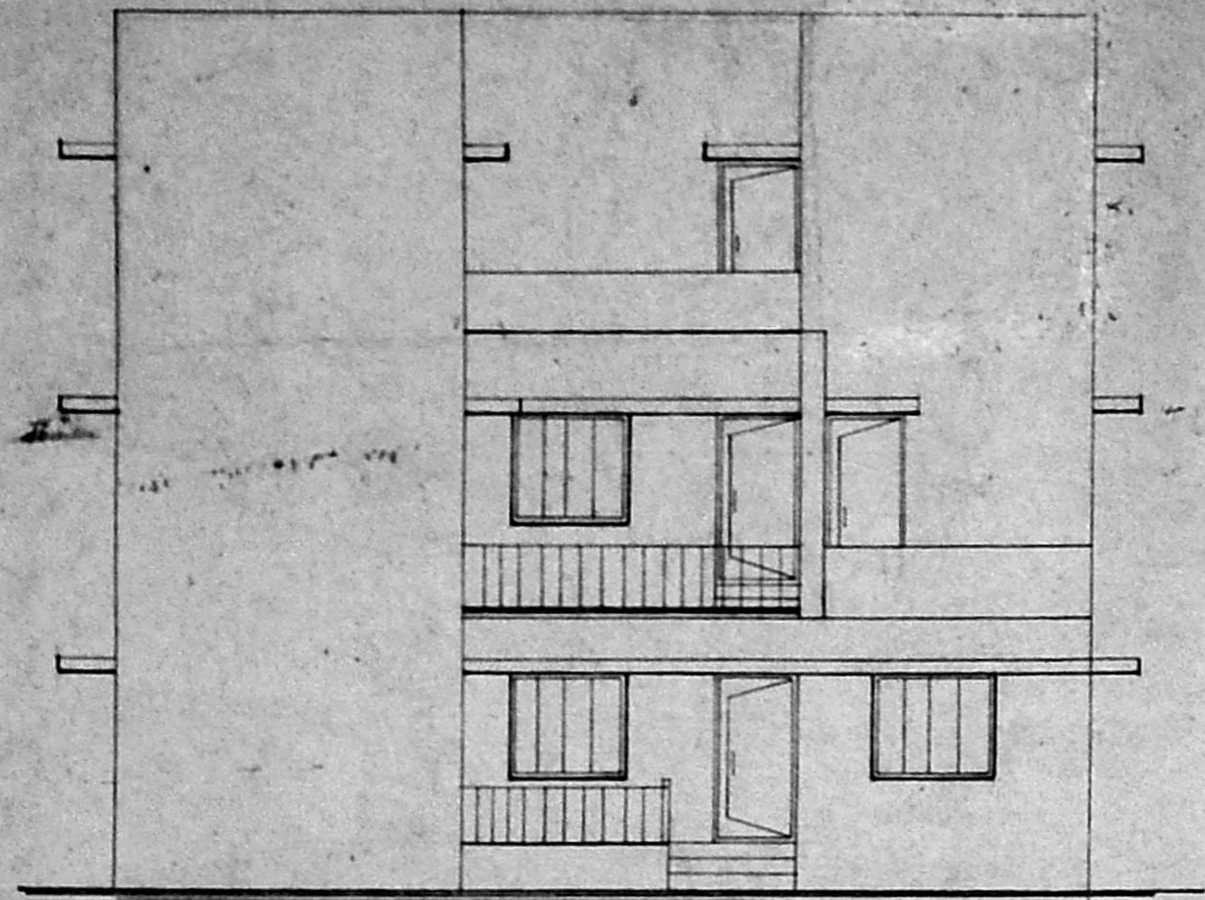




ELEVATION

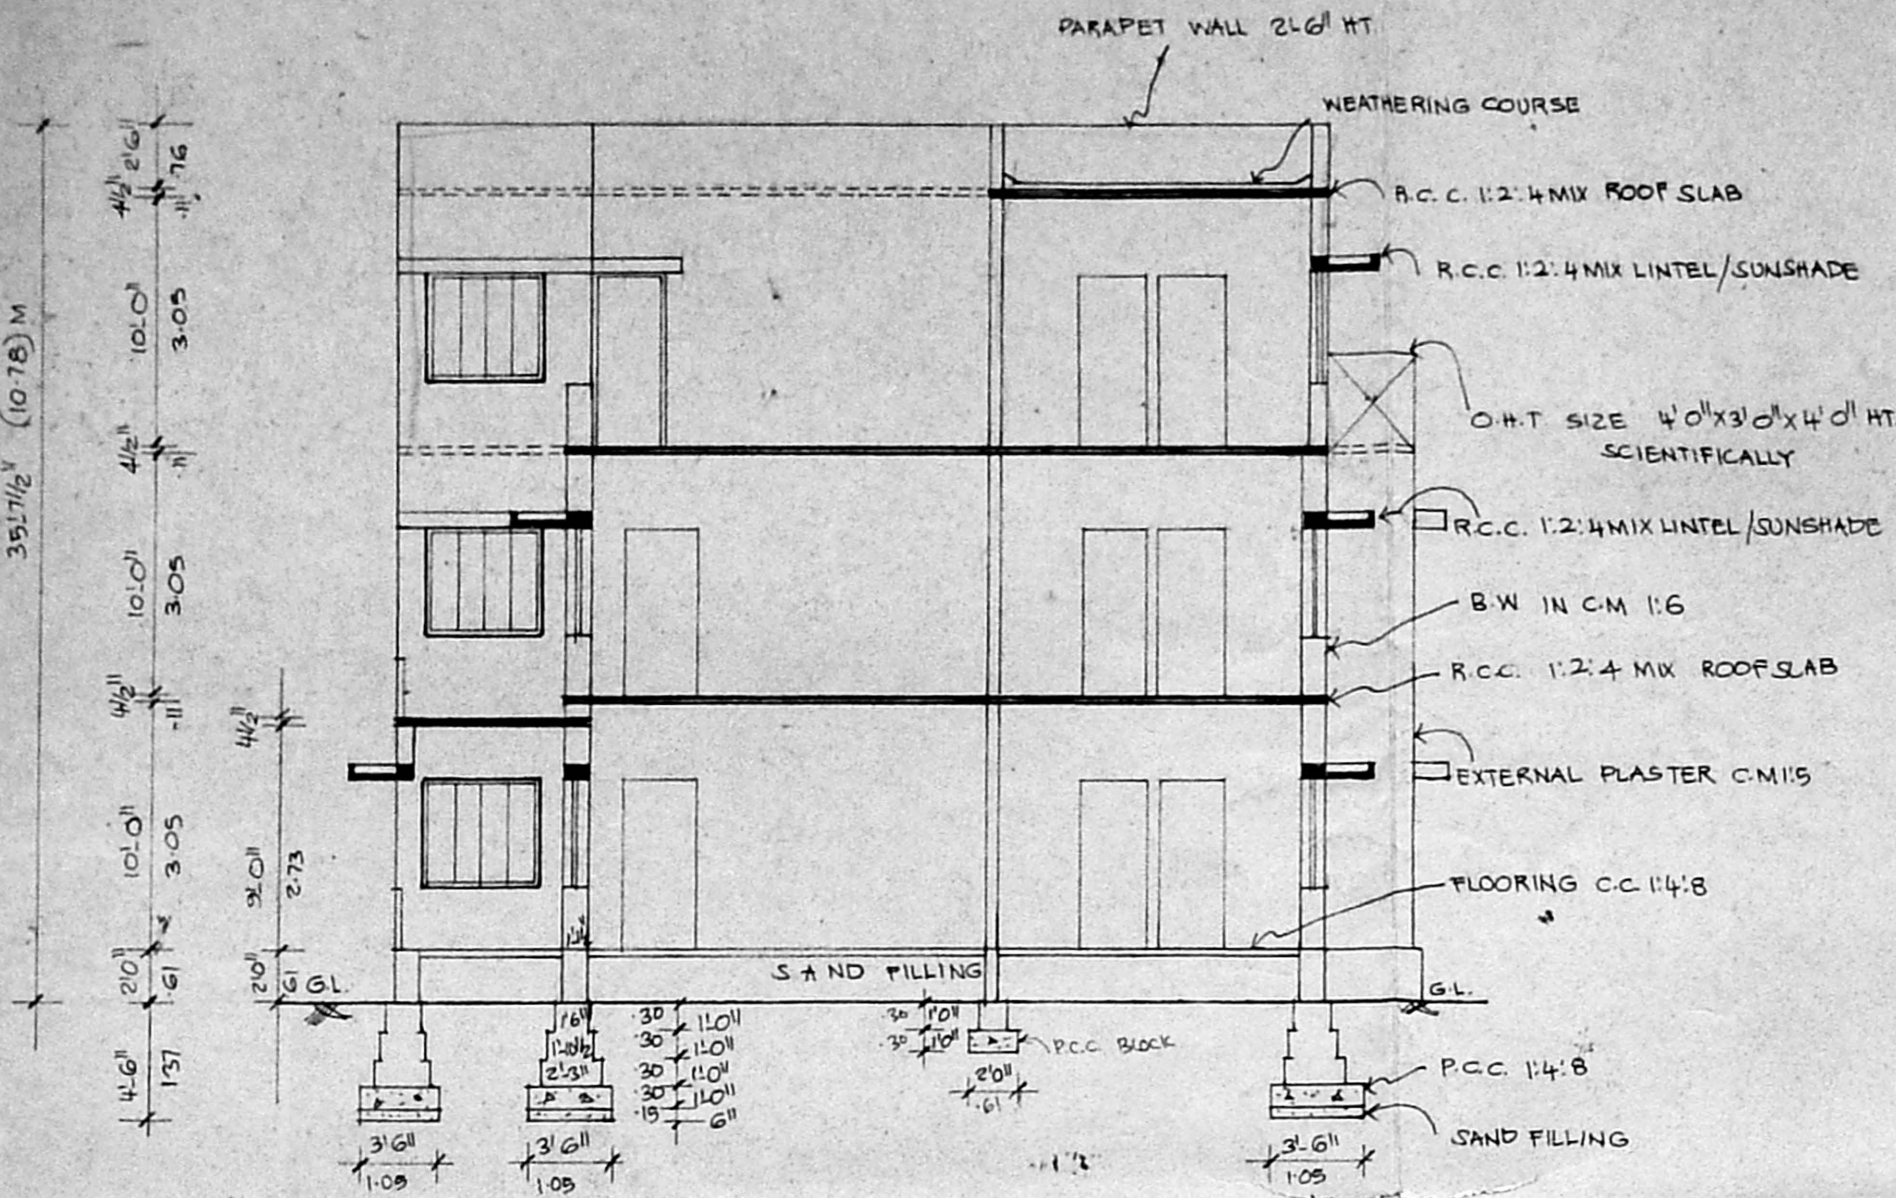



SECTION ON AB

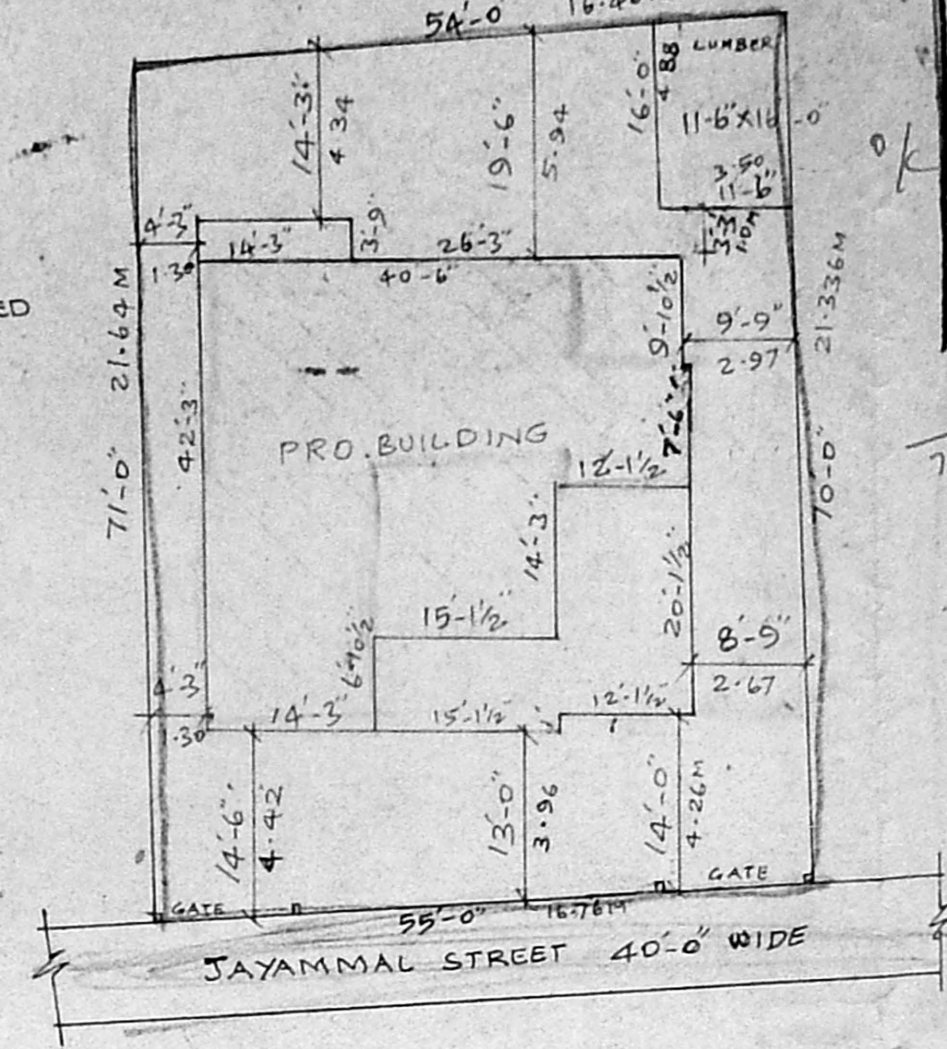



SITE PLAN
 SCALE : 1 INCH = 16 FEET. (1:200)

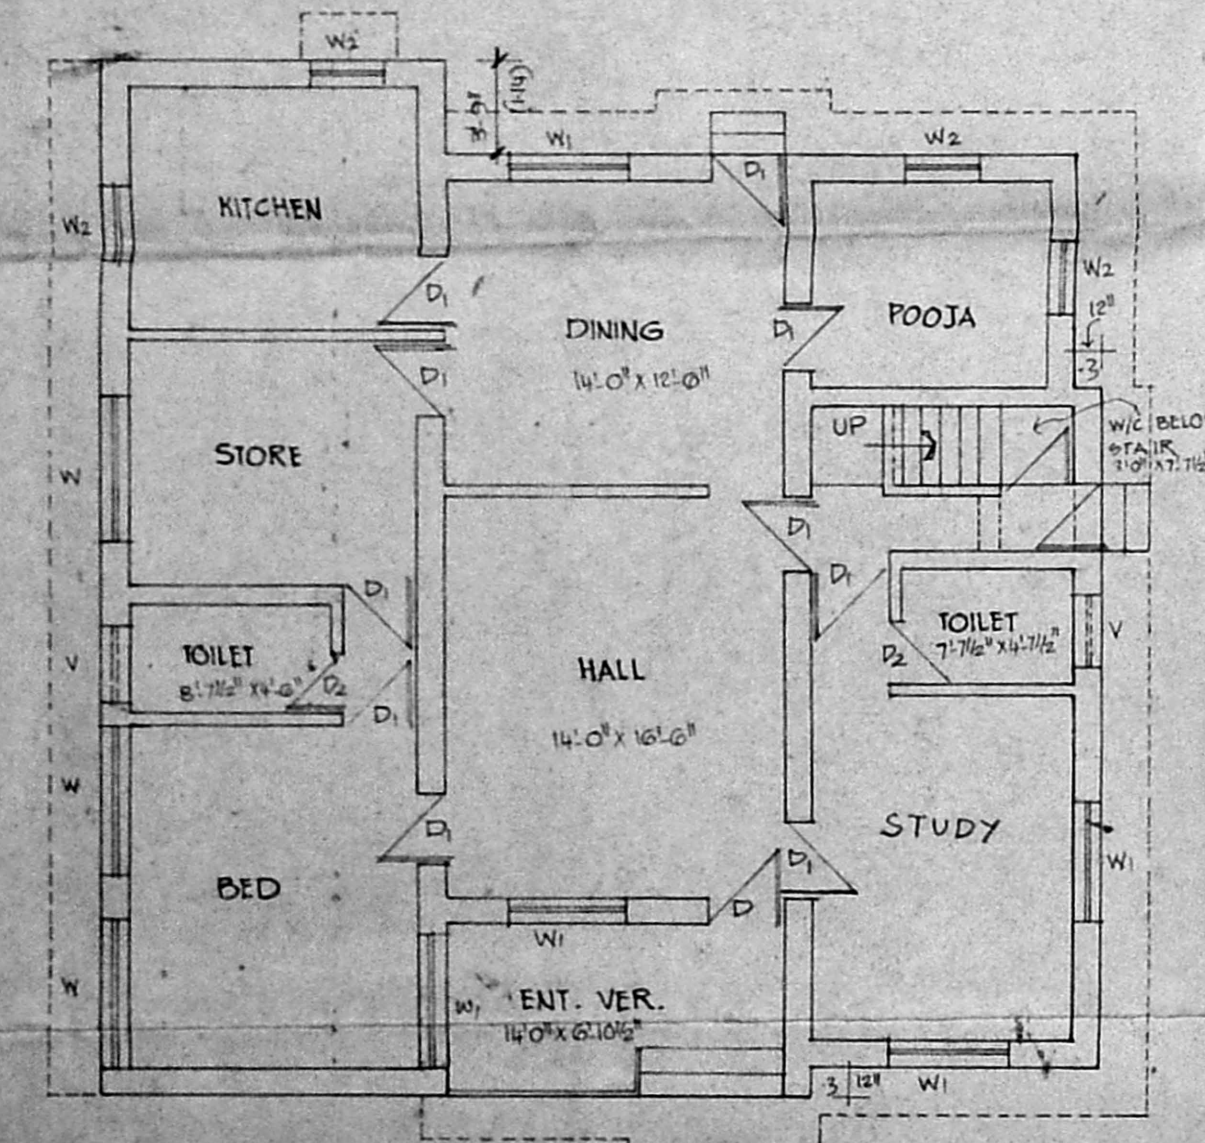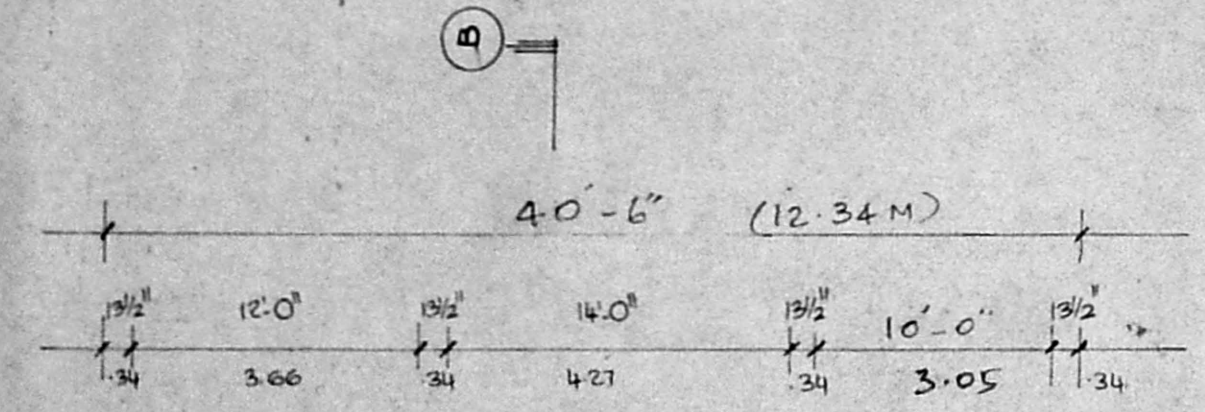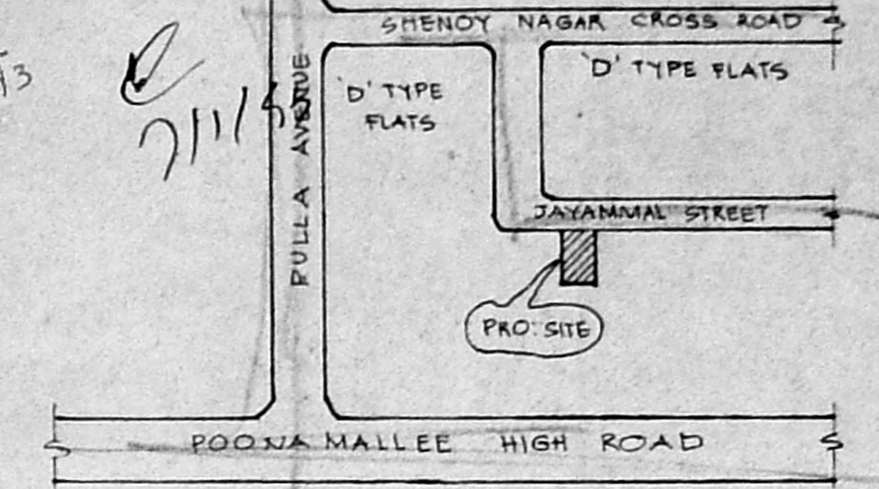

EXISTING G.F. PLAN

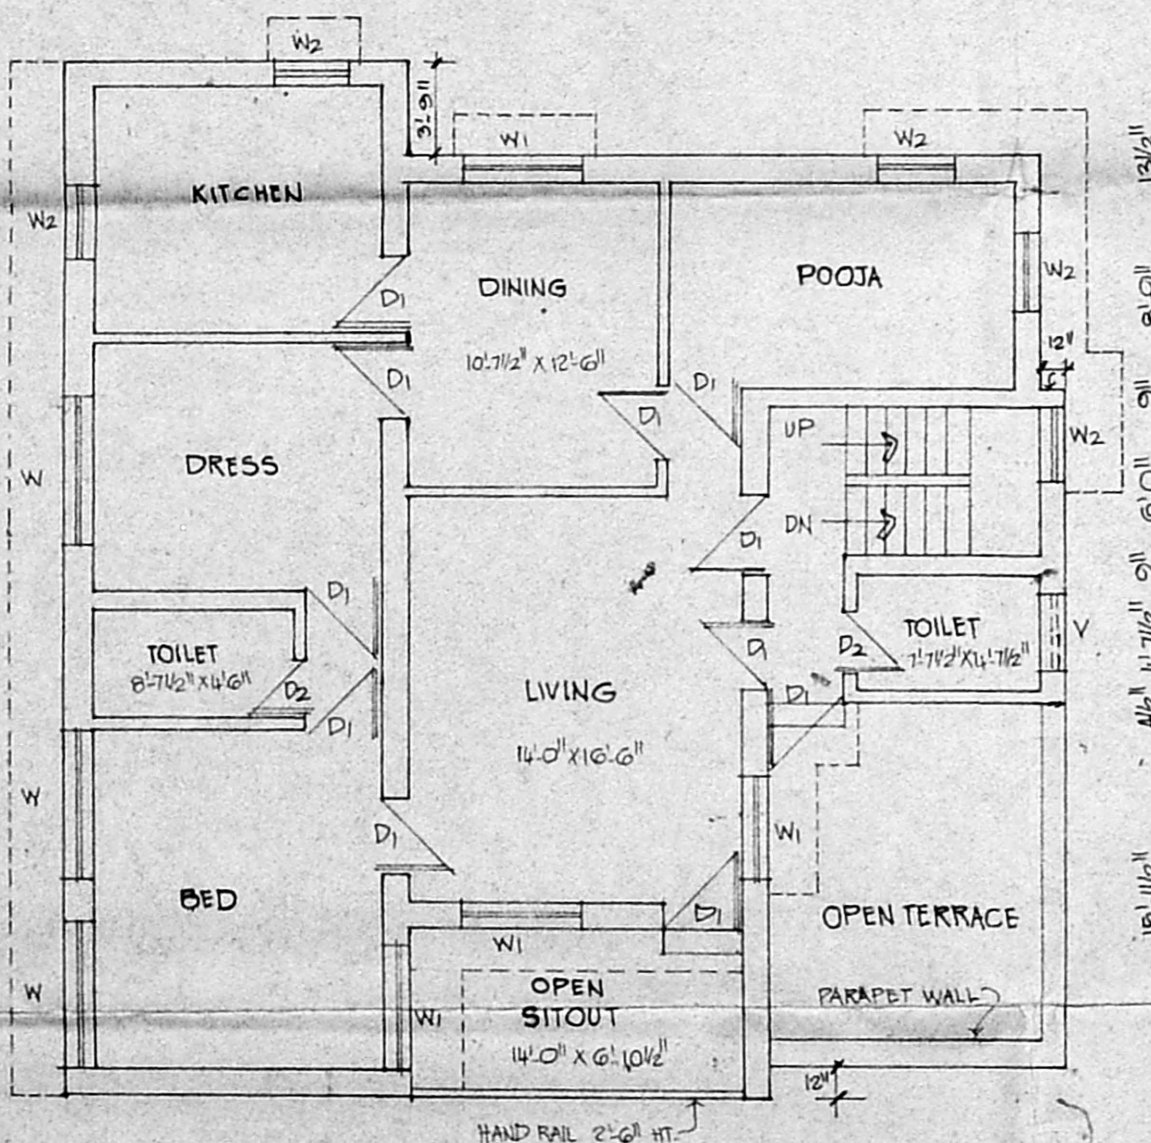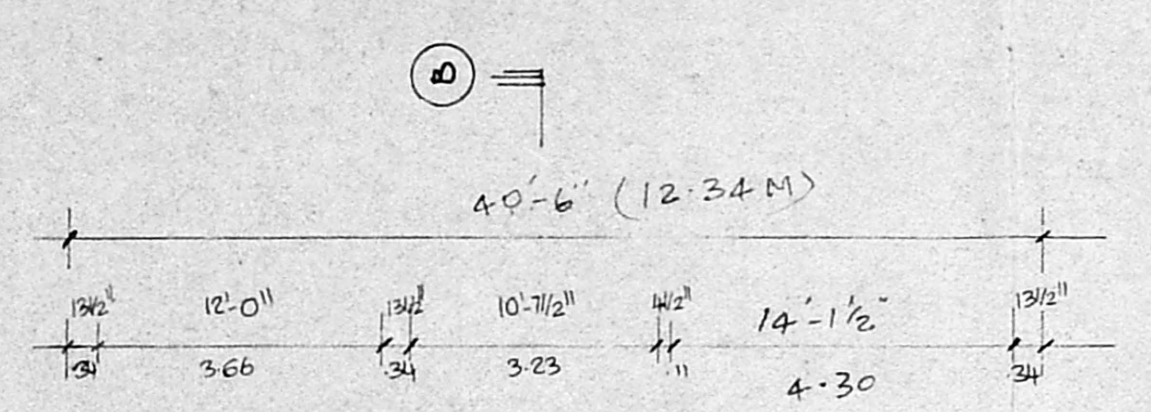

EXISTING F.F. PLAN

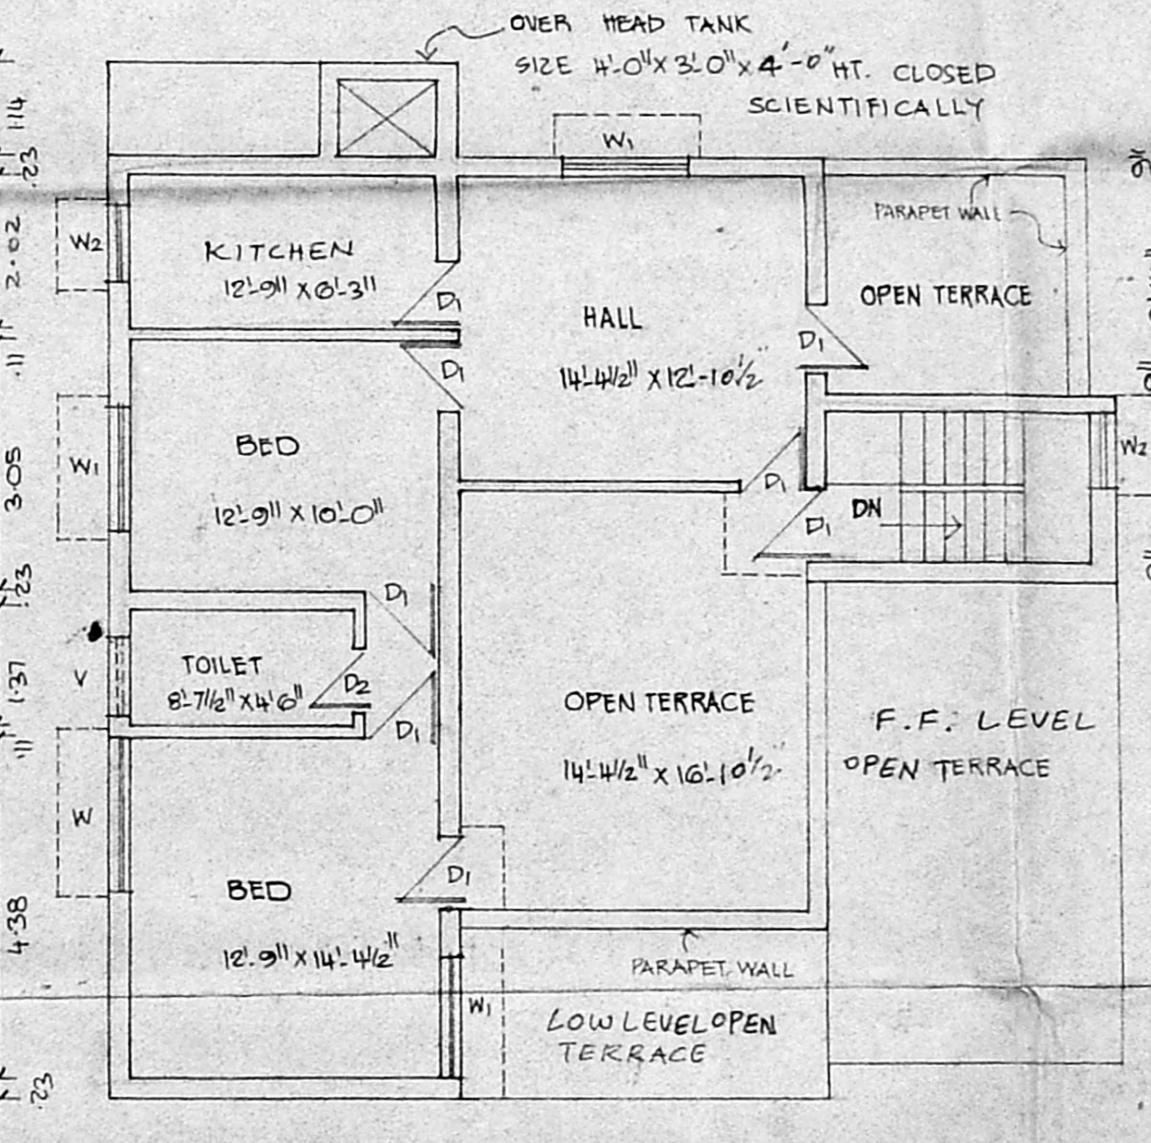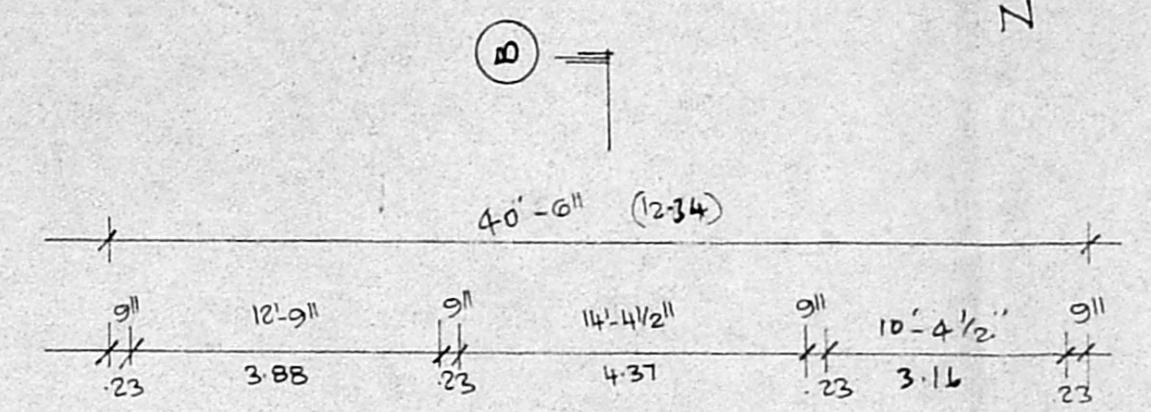

PROPOSED S.F. PLAN

JOINERY			
D	DOOR	3'-3" X 7'-0"	100 X 213
D1	DOOR	3'-0" X 7'-0"	91 X 213
D2	DOOR	2'-6" X 7'-0"	76 X 213
W	WINDOW	6'-0" X 4'-6"	182 X 137
W1	WINDOW	5'-0" X 4'-6"	152 X 137
W2	WINDOW	3'-0" X 4'-6"	91 X 137
V	VENTILATOR	3'-0" X 2'-0"	91 X 61

AREA DETAIL		
	S. FT.	SQ. M.
PLOT AREA	3842.25	356.94
EXG. G.F. AREA	1629.17	151.34
LUMBER (EXIST)	184.0	17.09
EXG. F.F. AREA	1445.78	134.31
PRO. S.F. AREA	251.32	79.08
TOTAL AREA	4110.27	381.62
COVERAGE	47.19 %	F.S.I. 1-069

LEGEND	
PRO. WORK AS SHOWN	
EXG. WORK AS SHOWN	
SITE BOUNDARY AS SHOWN	
ROAD AS SHOWN	

(Signature)
 (Shankar)

OWNER

(Signature)
 T. G. KRISHNAMURTHY RAO
 CIVIL ENGINEER
 CLASS I LICENSED SURVEYOR NO. 370
 CORPORATION OF MADRAS
 C-10, SANTH AVENUE
 11/12, LAKE VIEW ROAD, MADRAS-600039

LICENSED SURVEYOR