





PROPOSED CONSTRUCTION OF FIRST FLOOR ON THE EXG. BUILDING

AT PLOT. No. 23, SIVASANKAR NAGAR, LAY OUT. No. 265/72, IN

SY. No. 96/1. Part. OF PAMMAL VILLAGE AND TOWN PANCHAYAT,

SAIDAPET TALUK, MADRAS. FOR. Thiru T. R. RAJAGOPAL,

SCALE :- 1:100 (1 inch = 8 feet)

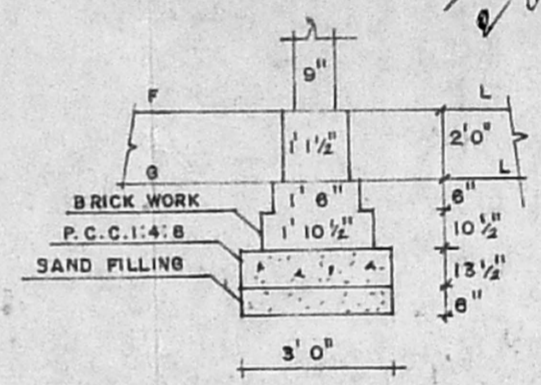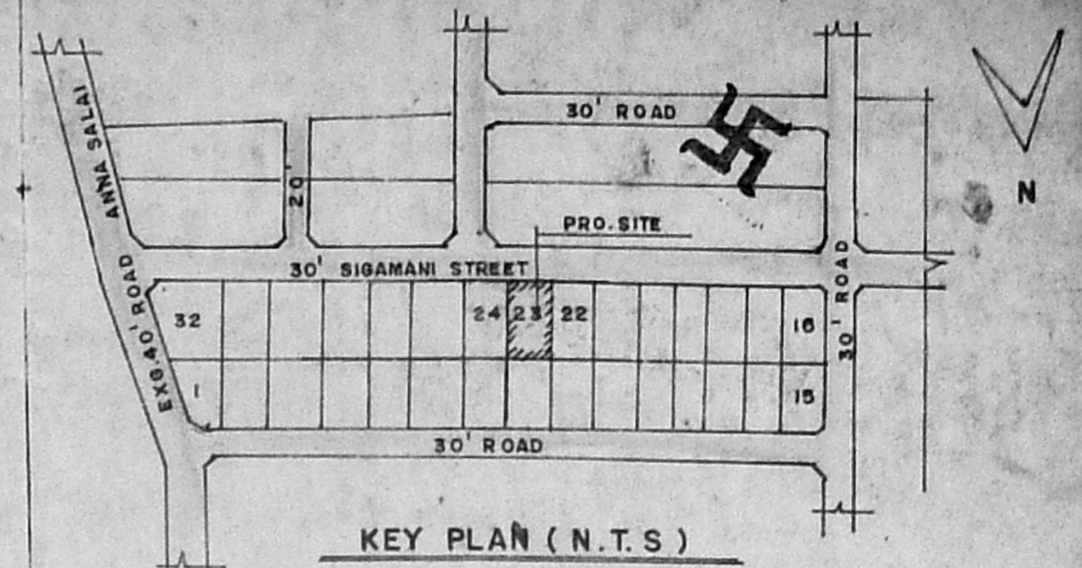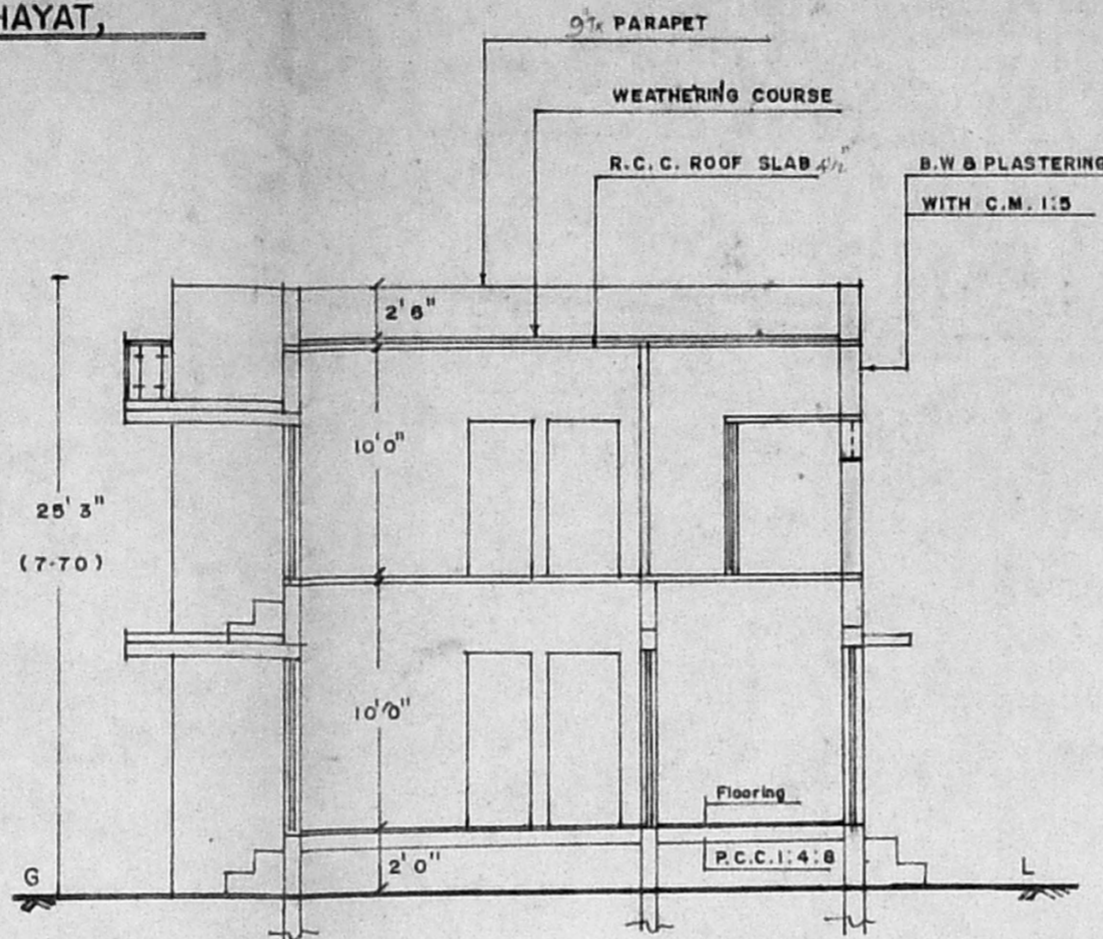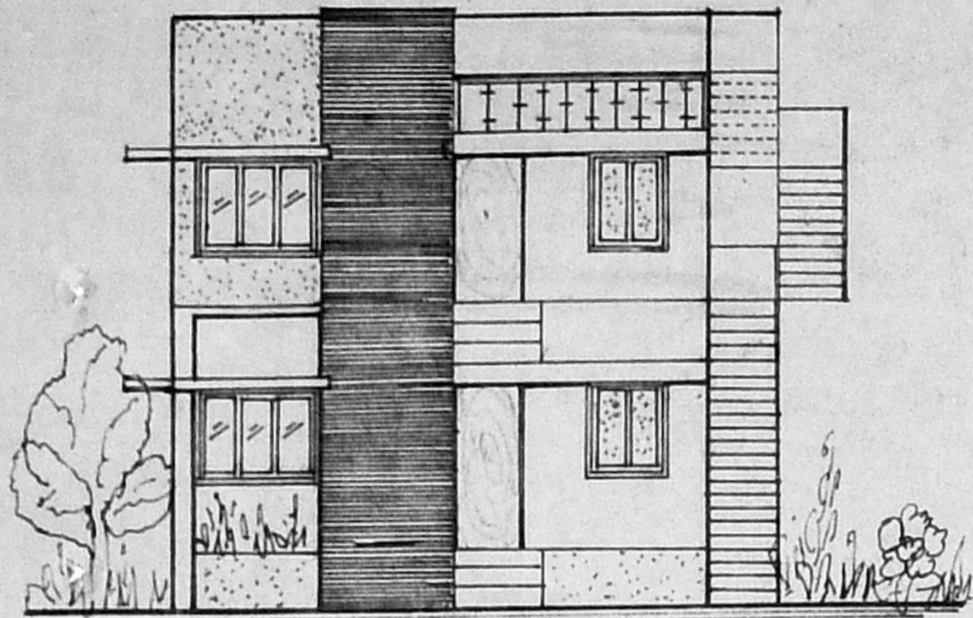

COLOUR INDEX	
PROPOSED - - -	EXG. BUILDING - - -
BOUNDARY - - -	ROAD - - -


  

REFERENCE		
B - DOOR	3'3" x 6'6"	1-00 x 1-98
D1 - DOOR	3'0" x 6'6"	0-91 x 1-98
D2 - DOOR	2'6" x 6'6"	0-75 x 1-98
W - WINDOW	3'0" x 4'0"	0-91 x 1-22
W1 - WINDOW	5'0" x 4'0"	1-52 x 1-22
V - VENTILATOR	2'0" x 1'0"	0-61 x 0-30


  

AREA		
PLOT	2400 Sq. ft.	223.00 Sq. m
EXG. G. FLOOR	585.25 "	52.82 "
PRO. F. FLOOR	577.50 "	53.63 "
F.S. I	0.23%	
COVERAGE	23	


Planning Permit No. **A/566/92**  
**APPROVED**  
 SUBJECT TO THE CONDITIONS IN THIS OFFICE LETTER.  
 No. **A/2065/92** Date **21/11/92**  
 FOR MEMBER SECRETARY  
**MADRAS METROPOLITAN DEVELOPMENT AUTHORITY**  
 MADRAS - 600 008

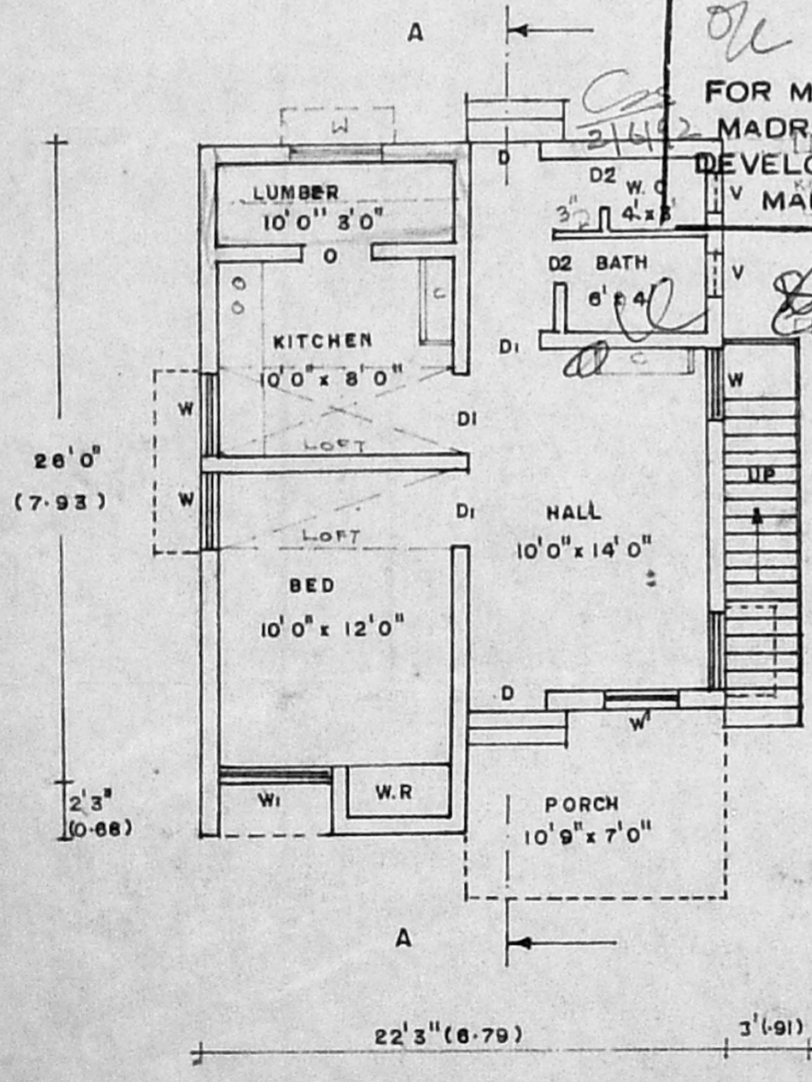

GROUND FLOOR PLAN

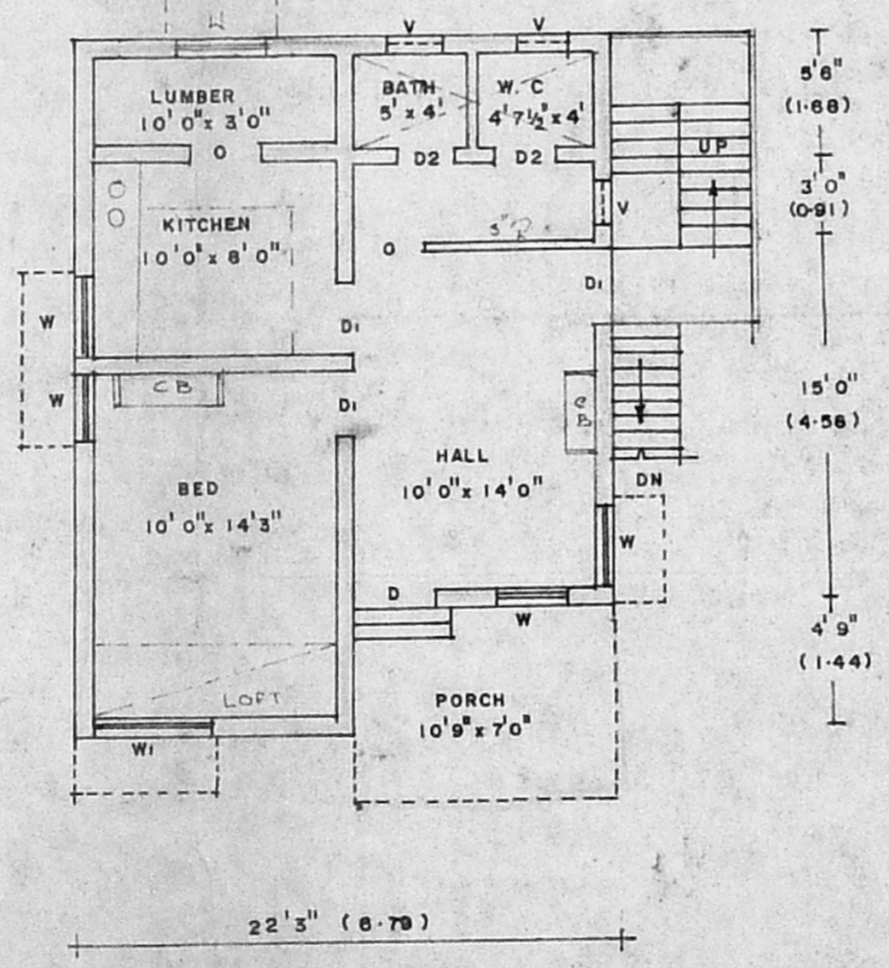

FIRST FLOOR PLAN

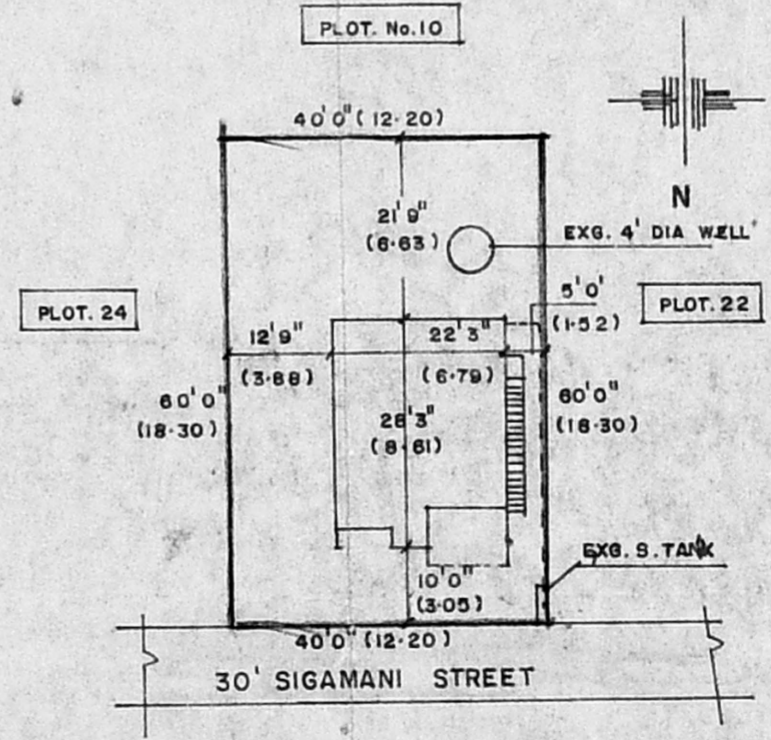

SITE PLAN (Scale:- 1cm = 10 ft.)

EXG. BUILDING APPROVED B AND 22/84  
 DDIS No. 73/85 Dt. 2.2.85

OWNER *T. Rajagopal*  
**T.N. SUNDARA VADIVELU**  
 LICENSED SURVEYOR  
 ALANDU MUNICIPALITY  
 5, LAST CROSS STREET  
 Pasumpon Nagar (Extn), Pammal  
 Madras-600075.  
 ENGINEER