

PLAN SHOWING THE PROPOSED BUILDING AT PLOT No. R.10, BLOCK No. 2, TYPE 'C.S', SURVEY No. 83/PT TNHB SITE & SERVICES SCHEME KODUNGAIYUR, PHASE - I MADRAS -51. CORP. DIV. No. + NEW No. *Revised plan*

*A1/22909/92*  
*09/02/92*

**SCHEDULE OF JOINERIES :-**

RS	ROLLING SHUTTER	10'-0" x 7'-0"
D1	DOOR	3'-0" x 7'-0"
D2	DOOR	2'-6" x 7'-0"
W1	WINDOW	4'-6" x 4'-6"
W2	WINDOW	6'-0" x 4'-6"
V	VENTILATOR	2'-6" x 2'-0"
R.S.	ROLLING SHUTTER	6'-0" x 7'-0"




**REFERENCE :-**

- PROPOSAL.
- ROADS.
- SITE BOUNDARY.




PLOT AREA 995 SQ.FT 92.44 M<sup>2</sup>  
 PLINTH AREA G.F 445 SQ.FT 41.43 M<sup>2</sup>  
 F.F 445 SQ.FT 41.43 M<sup>2</sup>  
 PLOT COVERAGE 45%

OWNER: (R. RENGAMMAL)

*V. Balasubramani*  
**V. BALASUBRAMANI, B.Arch., M.C.A., ARCHITECT**  
 Licenced Surveyor Regd. No. R. A. 161  
 CORPORATION OF MADRAS  
 No. 3, Paper Mills Road, First Floor,  
 NEAR PERAMBUR CHURCH, MADRAS-600 017  
 ENGINEER

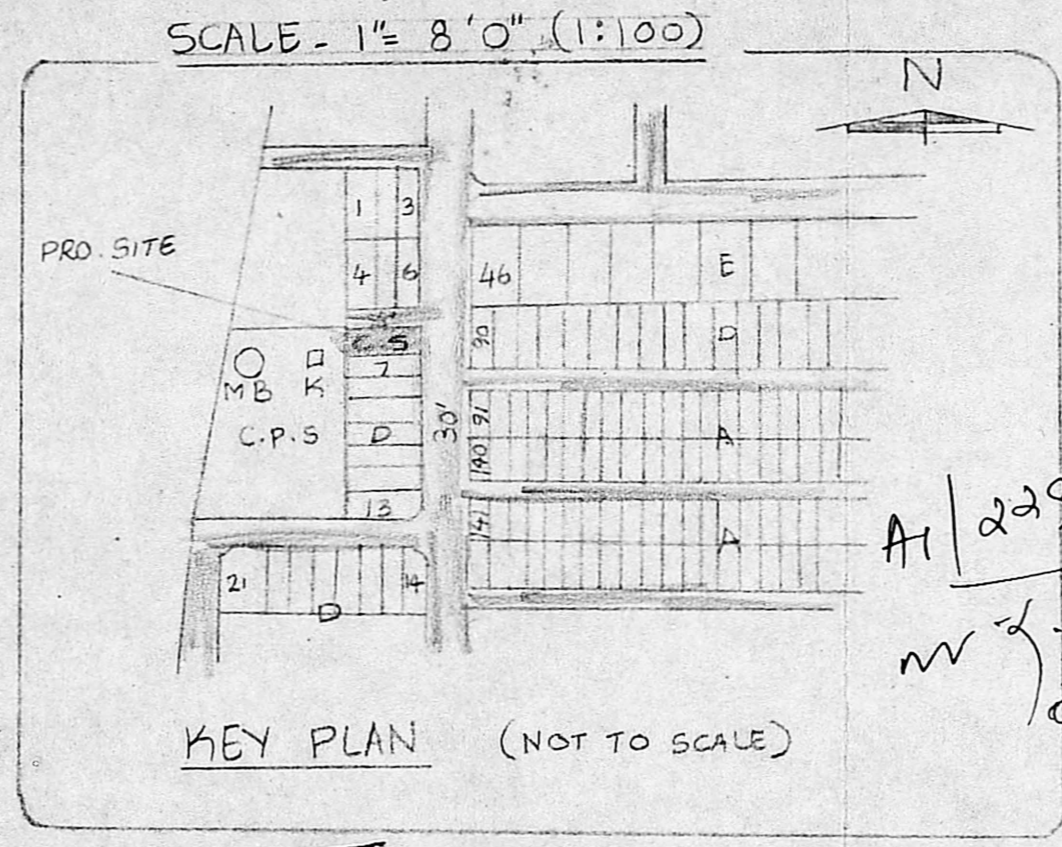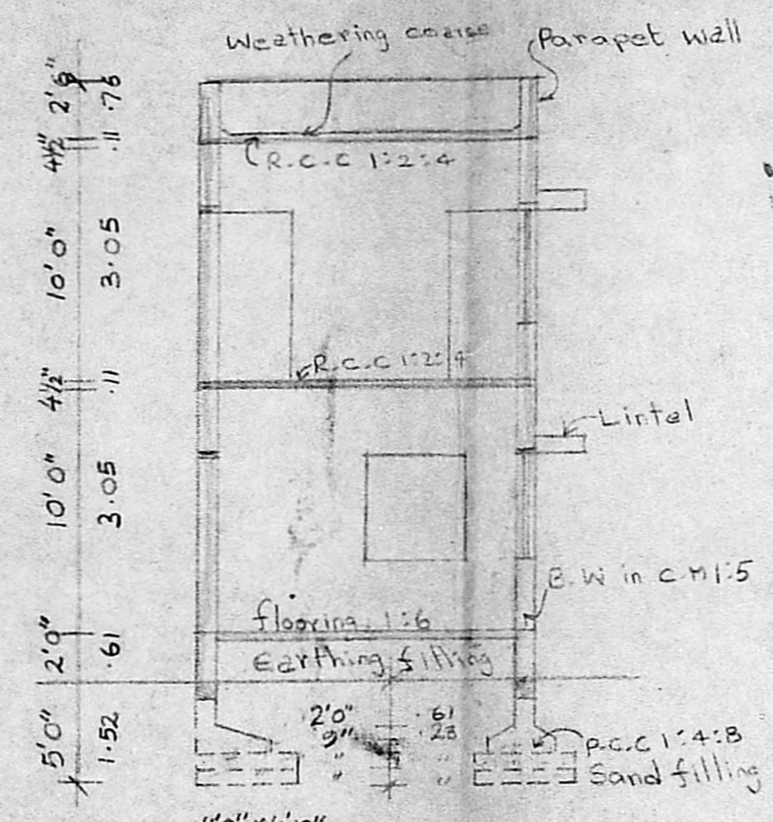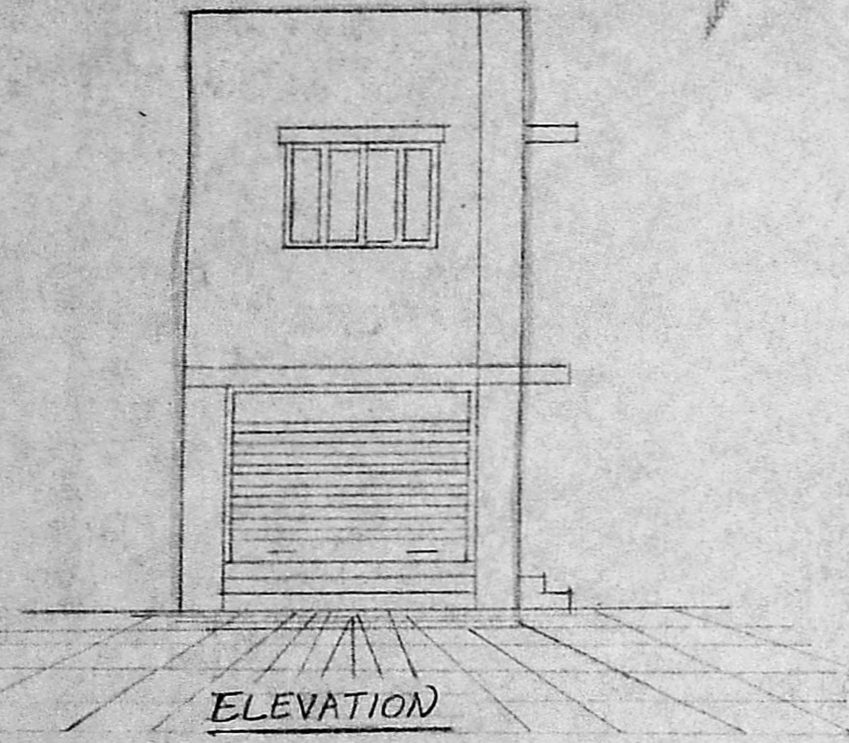

Planning Permit No. *A/23487/290/93*  
**APPROVED**  
 SUBJECT TO THE CONDITIONS IN THIS OFFICE LETTER.  
 No. *A/22909/92* dt. *13/93*  
 FOR MEMBER SECRETARY  
 MADRAS METROPOLITAN  
 DEVELOPMENT AUTHORITY  
 MADRAS 600 008

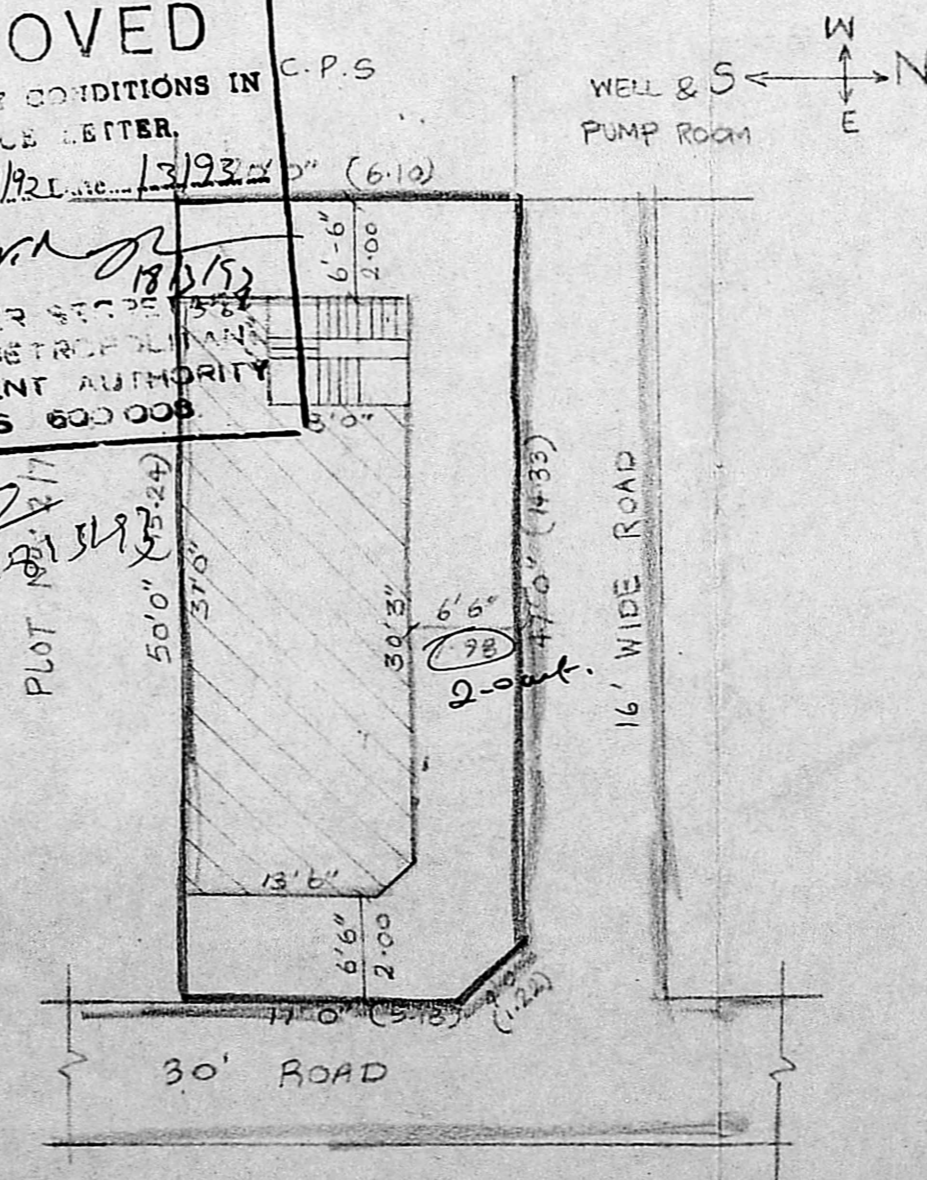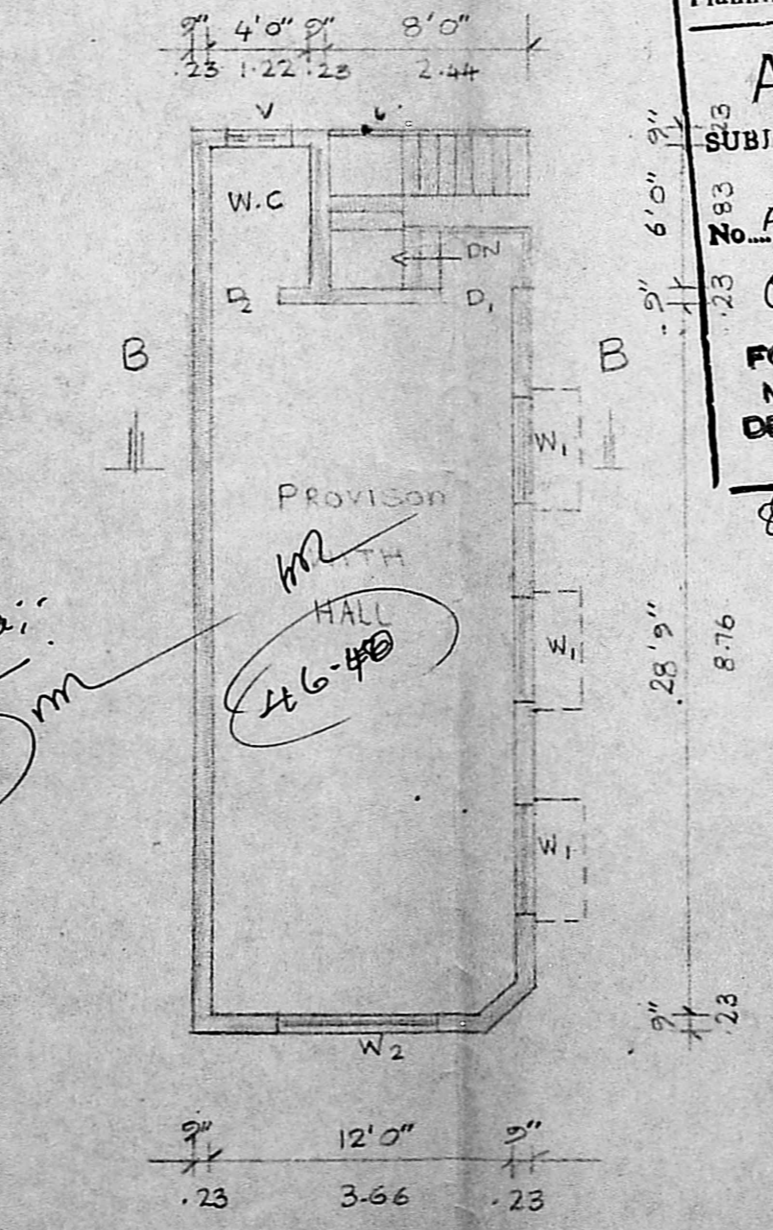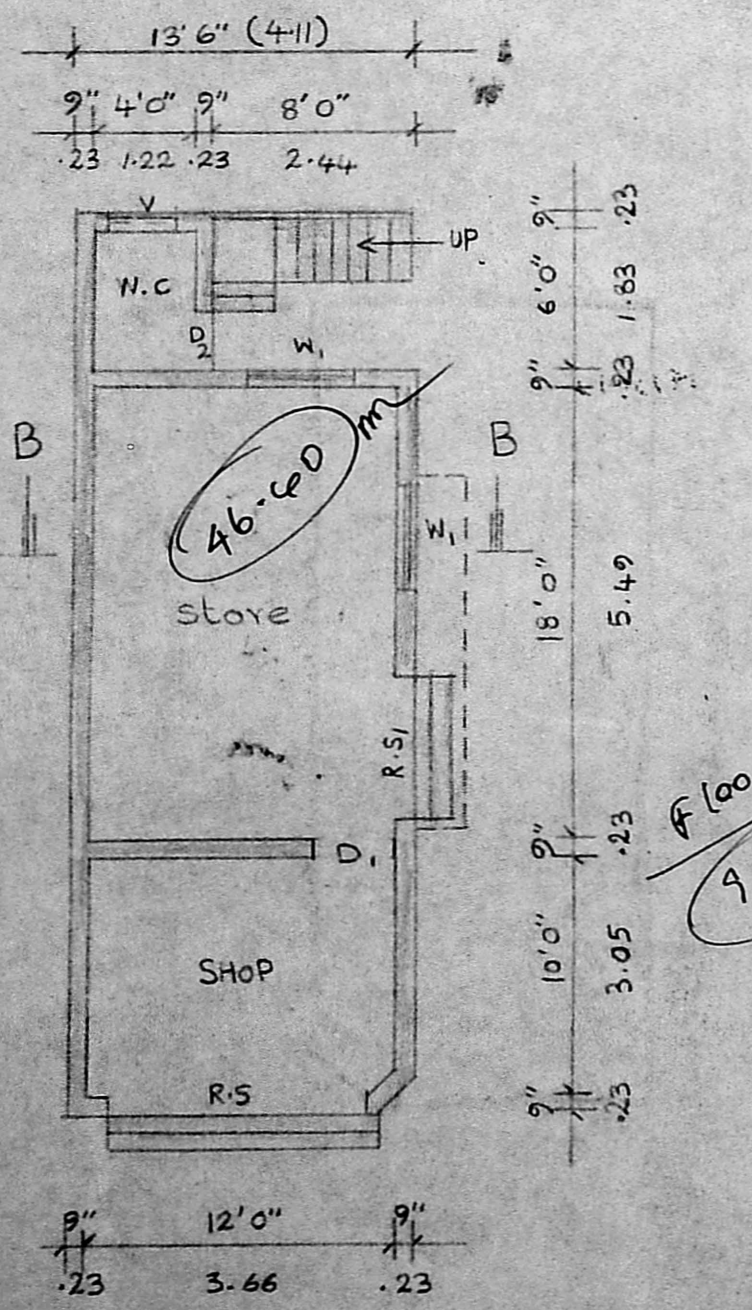

**SITE PLAN**

16 ft to an inch