




PLAN SHOWING THE REGULARISATION OF RESIDENTIAL BUILDING IN SURVEY NO: 238/3.4 AT PLOT NO NELLIPETTAI STREET ROYAPETTAI Z. PALLAVARAM VILLAGE, PALLAVARAM MUNICIPALITY, SAIDAPET TALUK CHENGAI M.G.R. DISTRICT.

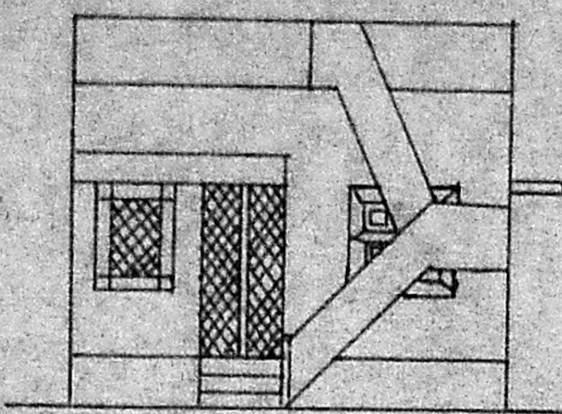


ELEVATIONS

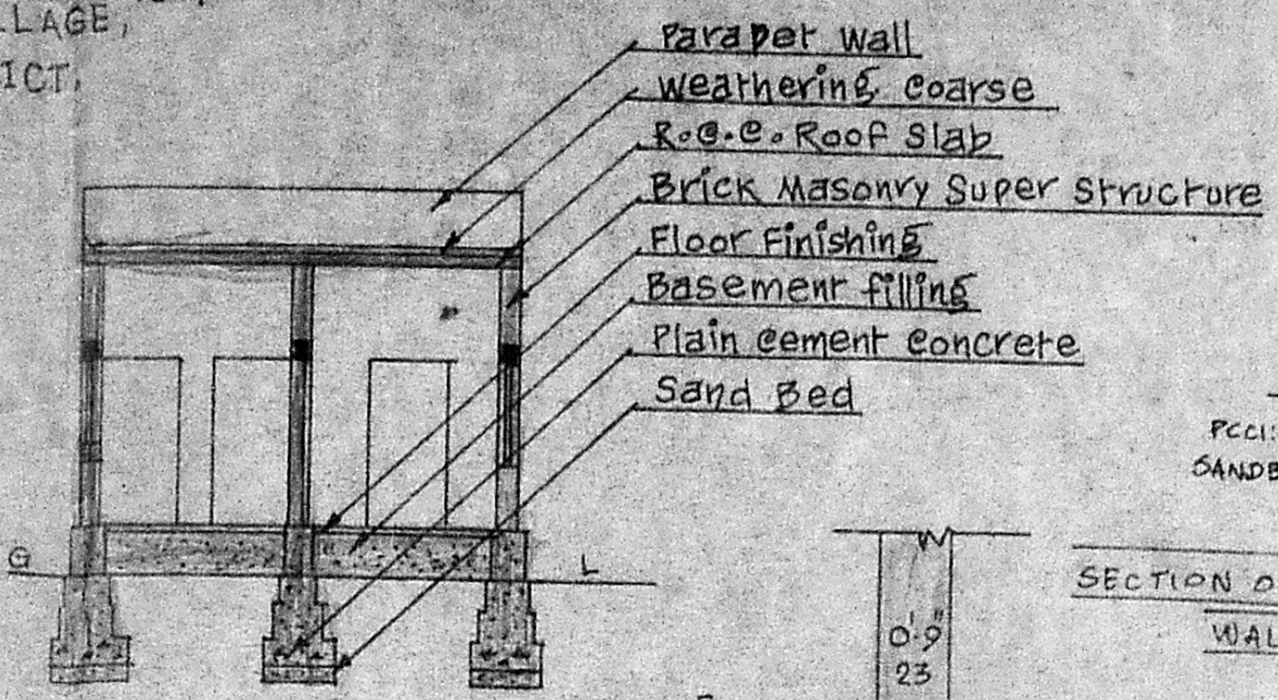

SECTION AT-XX

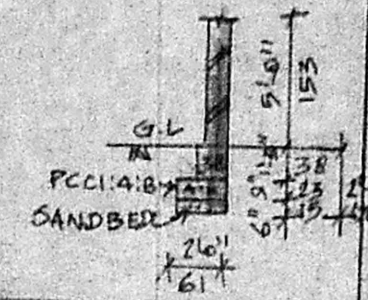


SECTION OF COMPOUND WALL

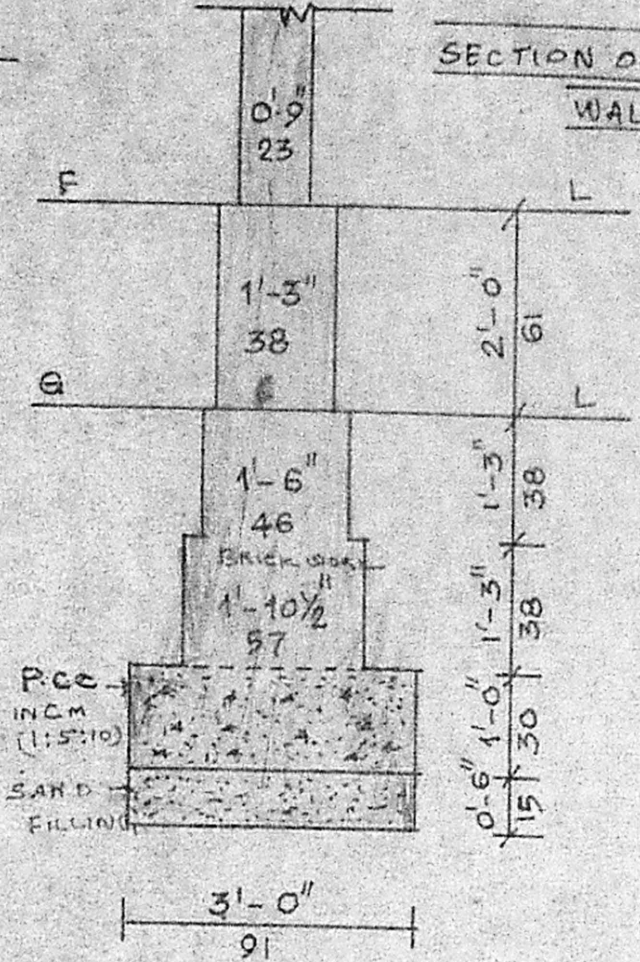


FOUNDATION DETAIL [SCALE 1" = 2'-0"]


Planning Permit No. A/23431/234/93  
**APPROVED**  
 SUBJECT TO THE CONDITIONS IN THIS OFFICE LETTER.  
 No. A/23121/92 Date - 3-93  
 FOR MEMBER SECRETARY  
 MADRAS METROPOLITAN DEVELOPMENT AUTHORITY  
 MADRAS - 600 008.

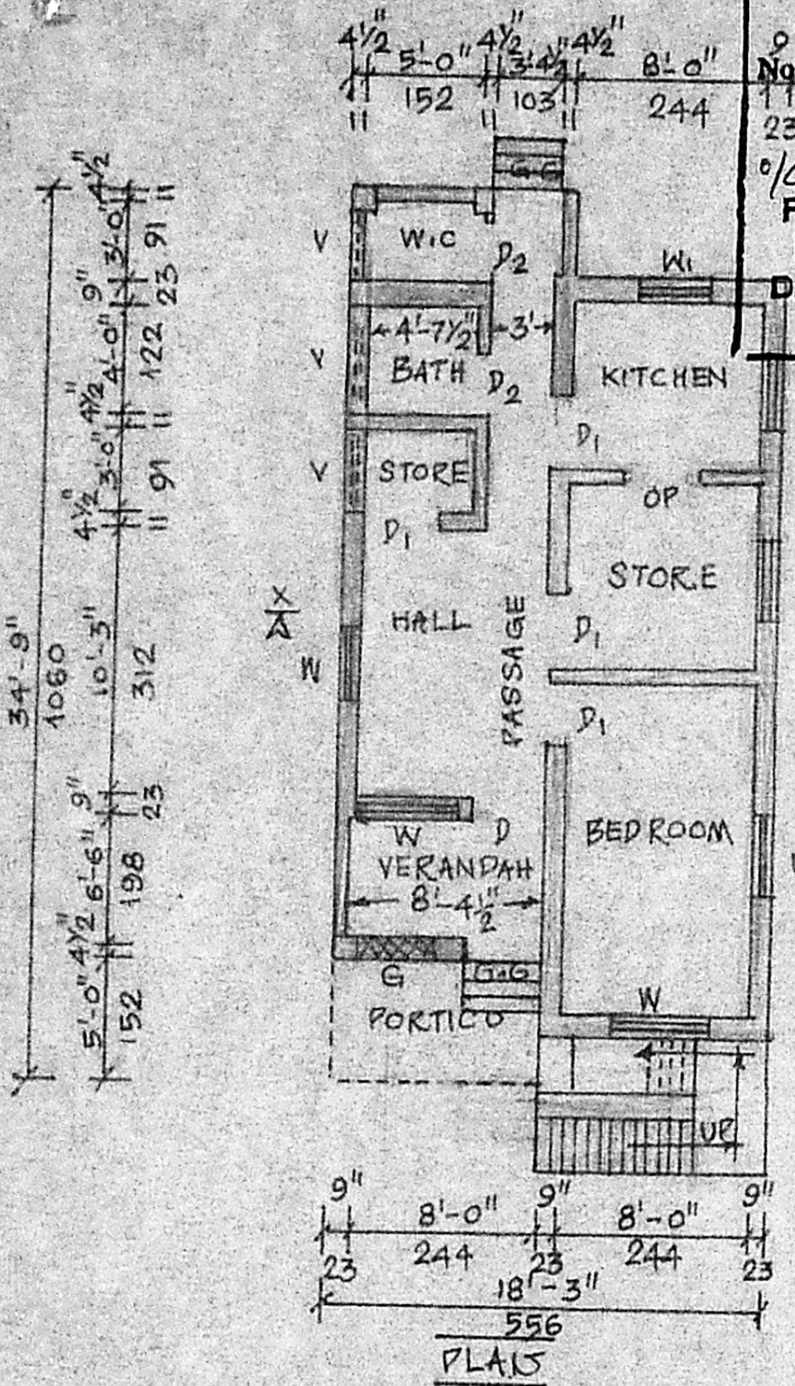

FLOOR PLAN

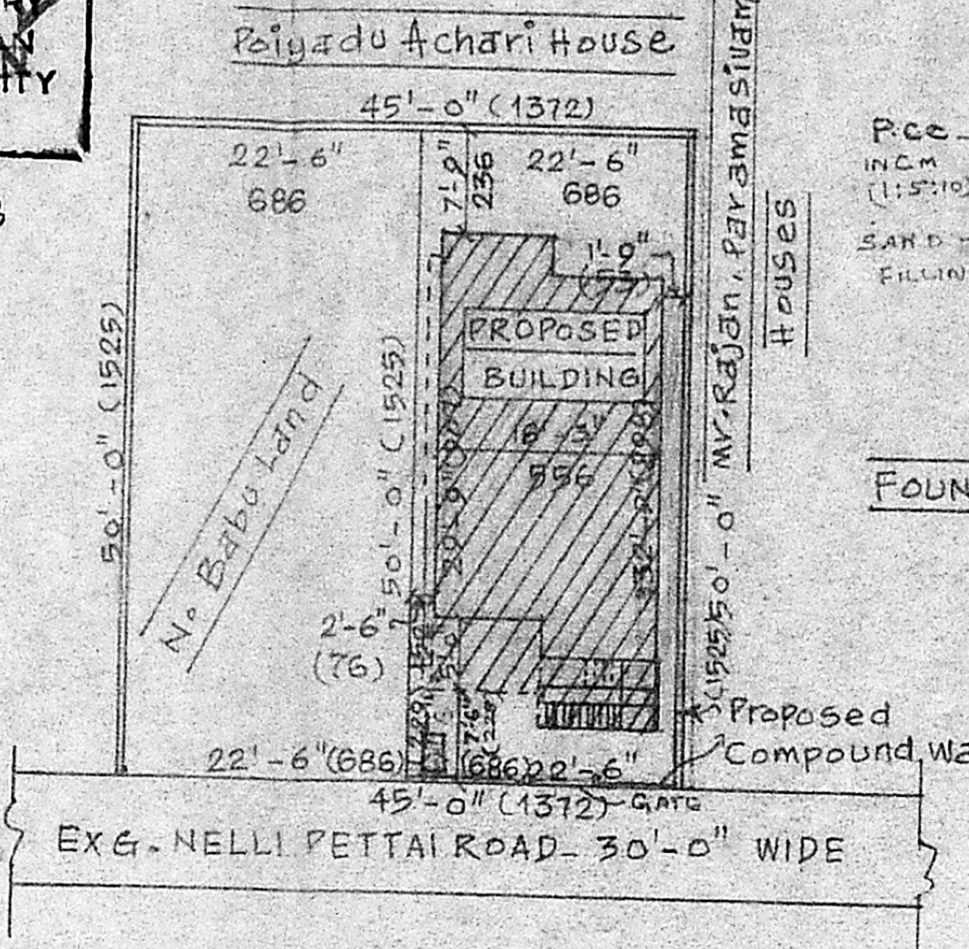

SITE PLAN SCALE 1" = 16'-0"

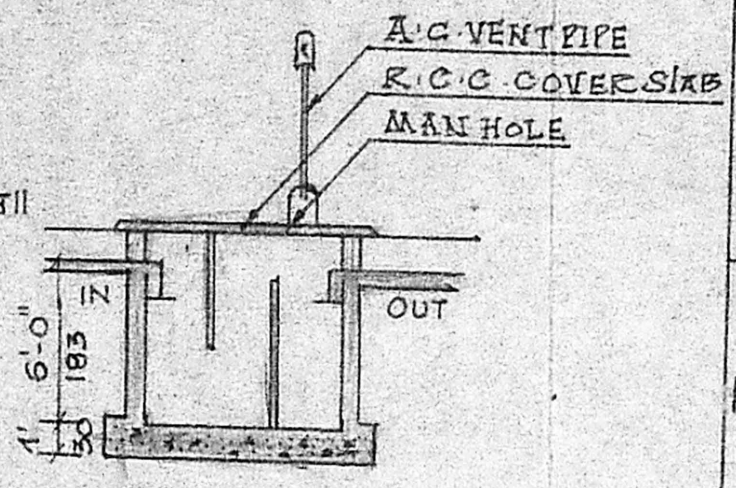

SECTION OF SEPTIC TANK

**JOINERY DETAILS**

1. G.G. Grill Gate	3'-3" x 6'-6"
2. O.P. opening	3'-0" x 6'-6"
3. D. Door	3'-3" x 6'-6"
4. P. Door	3'-0" x 6'-6"
5. D2. Door	2'-6" x 6'-0"
6. W. window	4'-0" x 4'-0"
7. W. window	3'-0" x 4'-0"
8. V. Ventilator	3'-0" x 2'-0"
9. G. Grill	3'-0" x 4'-0"

**Area in terms of**

	SQ. FT.	SQ. MT.
1. TOTAL PLOT AREA	1125	104.63
2. REGULARISATION AREA	541.50	48.74
3. CARPET AREA	400.66	37.26
4. PLOT COVERAGE	48%	

OWNER: *Mani Kumar*

Signs for  
 JYOTISH PATHAK, CIVIL ENGINEER, LEG. BUILDER, #1A, Station Road I Floor, CHROMEPET, MADRAS-600 044.  
 LICENSED SURVEYOR

**COLOUR INDEX**

REGU: [shaded box]  
 ROAD: [dashed line]  
 BOUNDARY: [solid line]

SCALE 1" = 8'-0" (Except for Foundation detail)