



PLAN SHOWING THE EXISTING CONSTRUCTION TO BE REGULARISED  
 IN PLOT NO.41. R.S.NO. 72/2 OF BETHEL NAGAR LAYOUT ERNAVOOR  
 VILLAGE TIRUVOTTIYUR MUNICIPAL LIMIT MADRAS-57


SCALE 1:100.

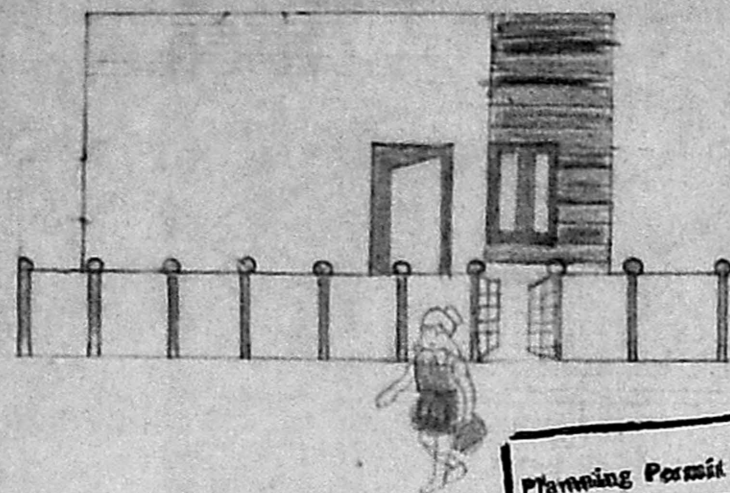

ELEVATION

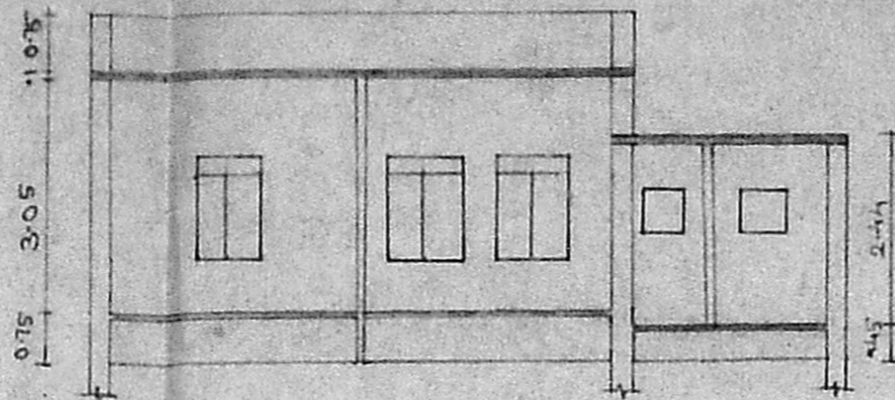


SECTION ON XX

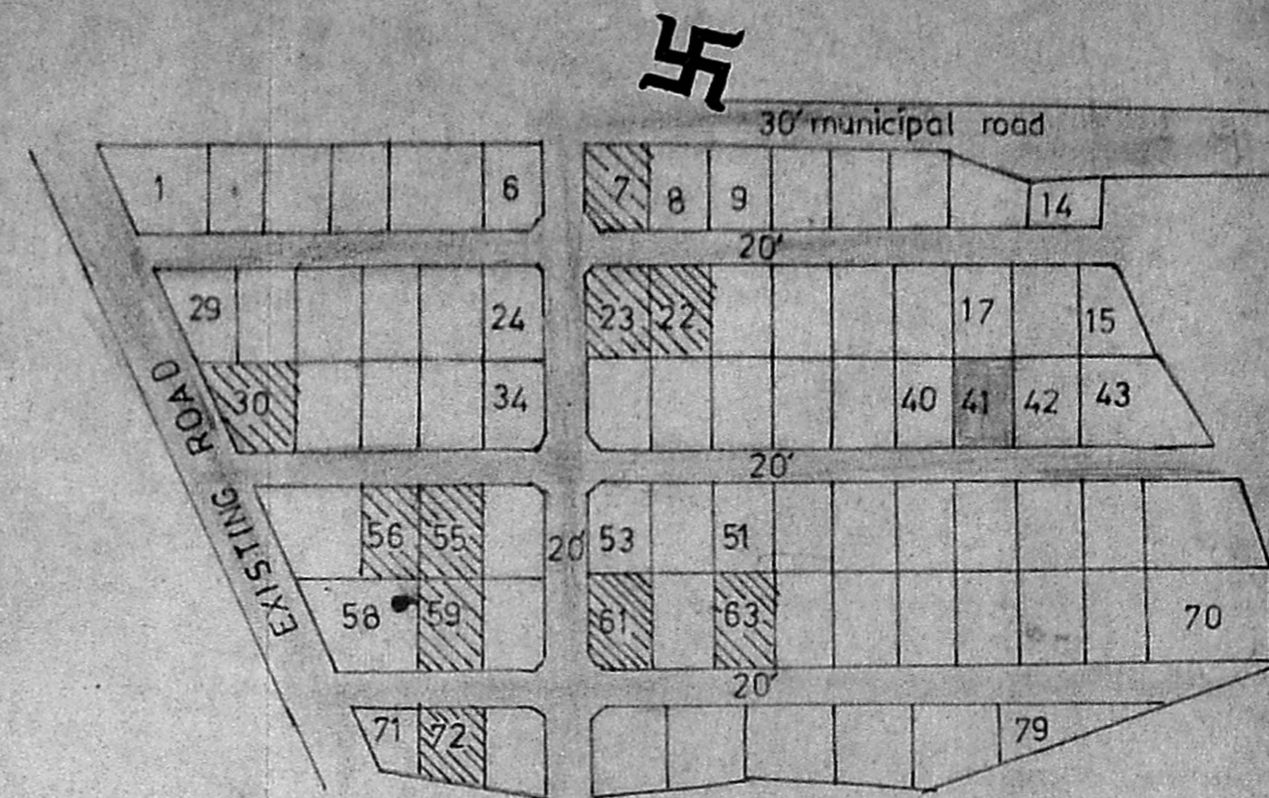

LAYOUT PLAN  
(not to scale)



Planning Permit No. A/208/92  
**APPROVED**  
 SUBJECT TO THE CONDITIONS IN  
 THIS OFFICE LETTER.  
 A/124380/20. Date 28/3/92  
 No. 28/2  
 For MEMBER SECRETARY  
 MADRAS METROPOLITAN  
 DEVELOPMENT AUTHORITY  
 MADRAS-600 008

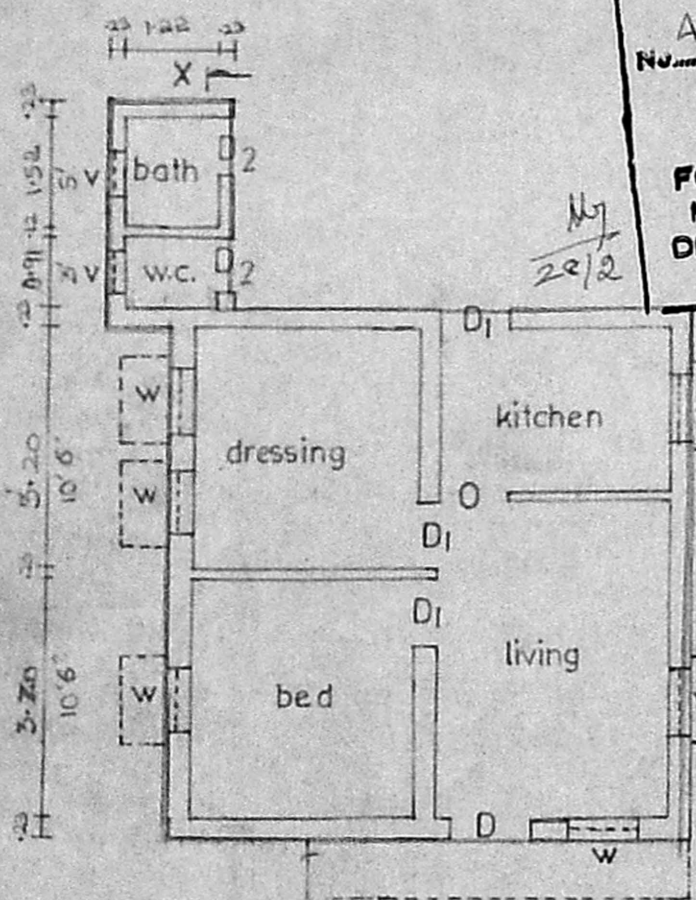


PLAN


ELEVATION

PLAN

S.TANK DETAILS

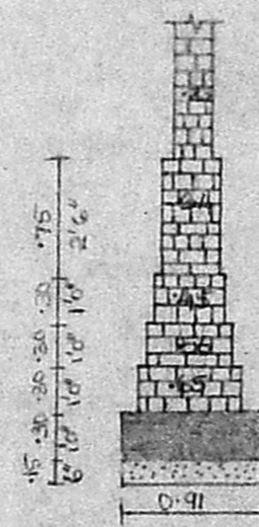


FOUNDATION DETAILS

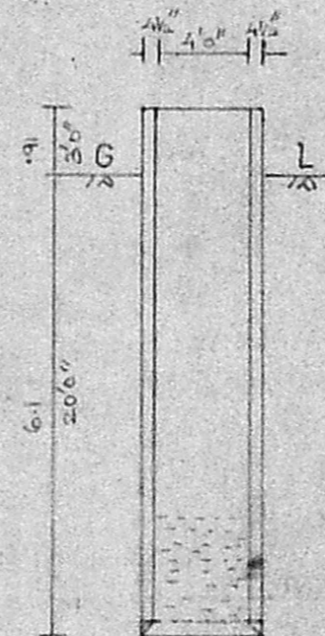

WELL



DETAILS OF  
COMPOUND WALL

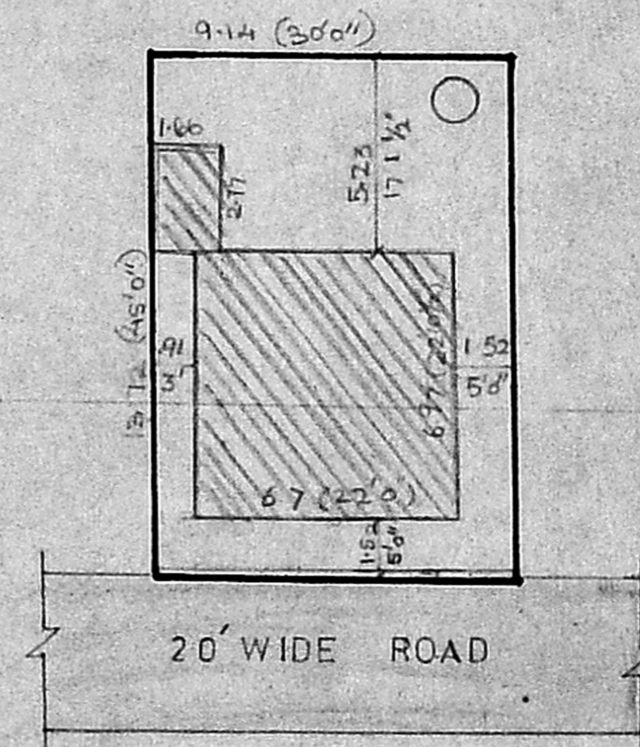

SITE PLAN  
(scale 1:200)

SPECIFICATIONS

Foundation and levelling course are in pcc.1:4:8 mix.  
 Brick work in cm.1:5 mix.  
 Rcc works in 1:2:4 mix plastering the walls in cm.1:4 mix.  
 Ceiling and floor finishing 1:3 mix.  
 Weathering course with two layers of flat files laid in cm.1:4.  
 Doors and windows are in well seasoned wood with two coats of enamel paint Two or three coats of white or colour washing of walls.

SCHEDULE OF JOINERS.

D door	1.07X 2.15	3'6" X 7'0"
D <sub>1</sub> door	0.91X 2.15	3'0" X 7'0"
D <sub>2</sub> "	0.75X 2.15	2'6" X 7'0"
W window	0.91X 1.37	3'0" X 4'6"
V ventilator	0.75X 0.75	2'6" X 2'6"
O open	0.91X 2.15	3'0" X 7'0"

AREA DETAILS

AREA OF THE SITE	125.40m <sup>2</sup> (1350sft.)	
PRO. BUILDING	46.70m <sup>2</sup> (502sft.)	
PLOT COVERAGE	37% FSI.037	
ROAD SHOWN		
PLOTS APPROVED BY MMDA		

*g. Rachel Varanthy*  
 OWNER

*M. Balasubramanian*  
 M. Balasubramanian, D.S.S.  
 LICENSED SURVEYOR,  
 TIRUVOTTIYUR MUNICIPALITY,  
 Off: No. 125, T. H. Road,  
 KALADIPET, MADRAS-600 010  
 Res: 40/8, Yasasudha Nagar 4th St.  
 KALADIPET, MADRAS-600 010