


PLAN OF PROPOSED BUILDING (CONVENIENCE SHOP AT
 PLOT NO. R-90, S.NO. 100/3 B1 PART, TAMILNADU HOUSING
 BOARD SITES SERVICE SCHEME, KODUNGAIYUR
 PHASE II, BLOCK NO 7, CORPN DIVN. NO-1
 SCALE 1"=80' (1:100) FOR Miss. R. G. RAJESHWARI


REFERENCE

D	DOOR	3'-3" x 6'-6"	100 x 200
D1	"	2'-6" x 6'-6"	76 x 200
W	WINDOW	3'-0" x 4'-6"	91 x 137
W1	"	5'-0" x 4'-6"	152 x 137
R-S	ROLLING SHUTTER	6'-0" x 8'-0"	183 x 244
R-S1	"	4'-0" x 8'-0"	122 x 244

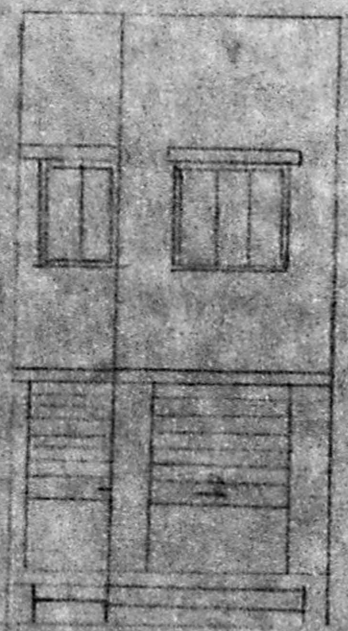

G.F. = 30.50m
 +
 F.F. = 30.50m
 61.0m

F.S.I. = $\frac{61.0}{43.50} = 1.40$
 Coverage = 70.4%

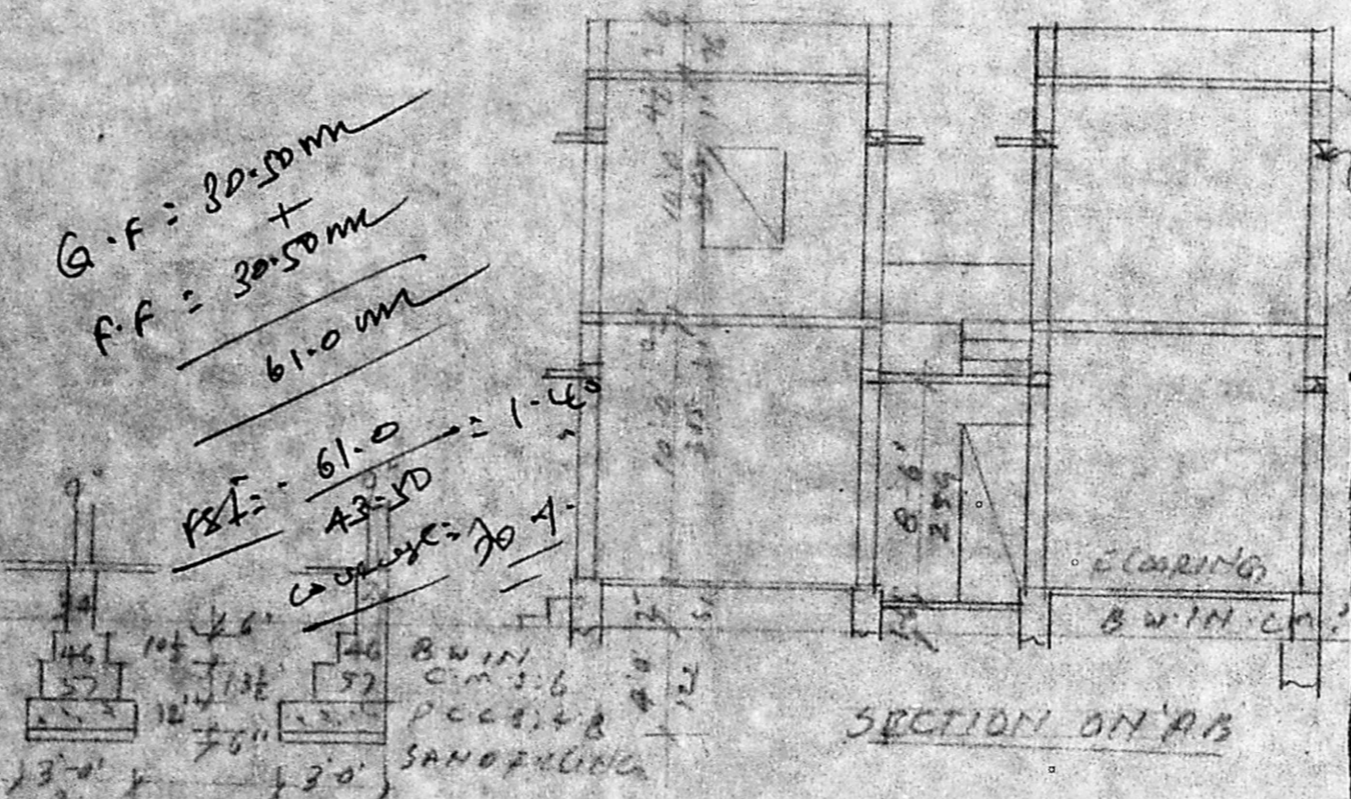

PARAPET WALL
 RCC ROOF SLAB
 1:2:1
 RCC LINTEL

B WINDS - C.M.T.C
 PLASTERING 6 CM'S



Planning Permit No. A/15843/446/93

APPROVED


SUBJECT TO THE CONDITIONS OF THIS OFFICE ORDER.

No. A/27149/92 Date 10/5/93


SIC MR. 1315/93
 FOR MEMBER SECRETARY
 MADRAS METROPOLITAN
 DEVELOPMENT AUTHORITY
 MADRAS - 600 008.

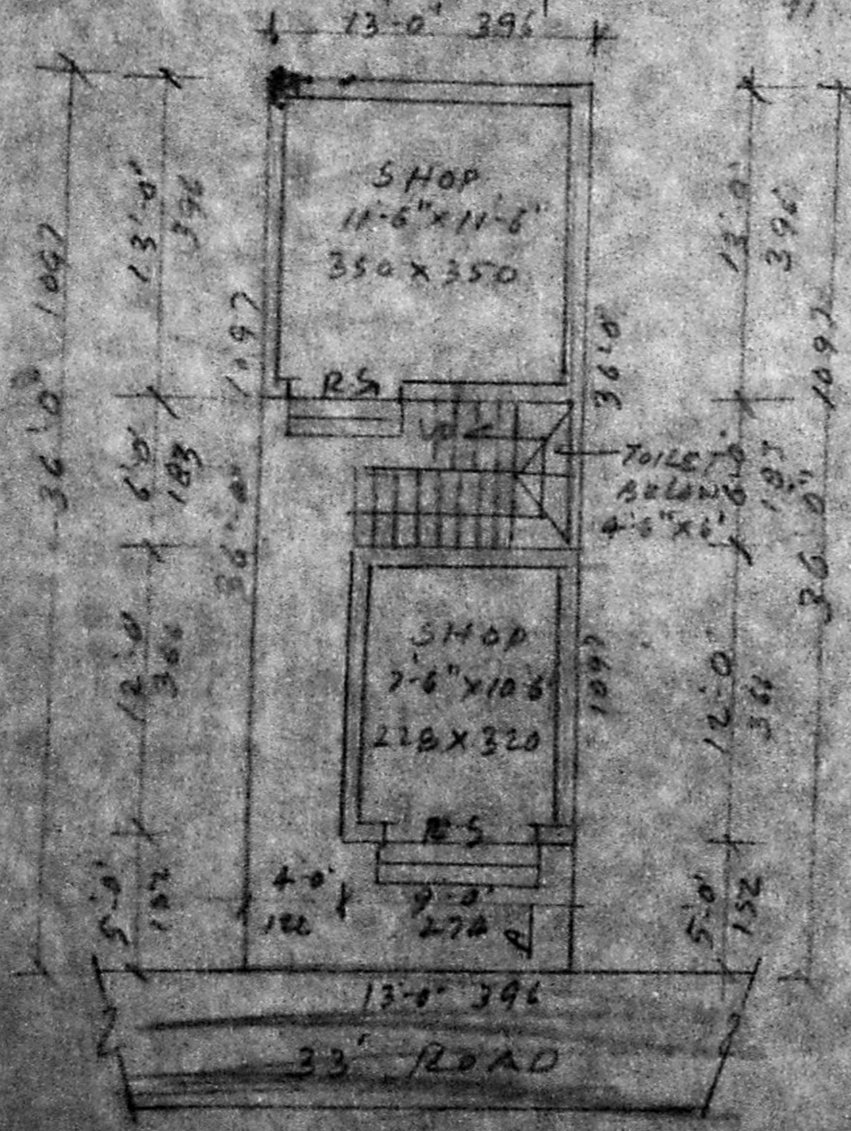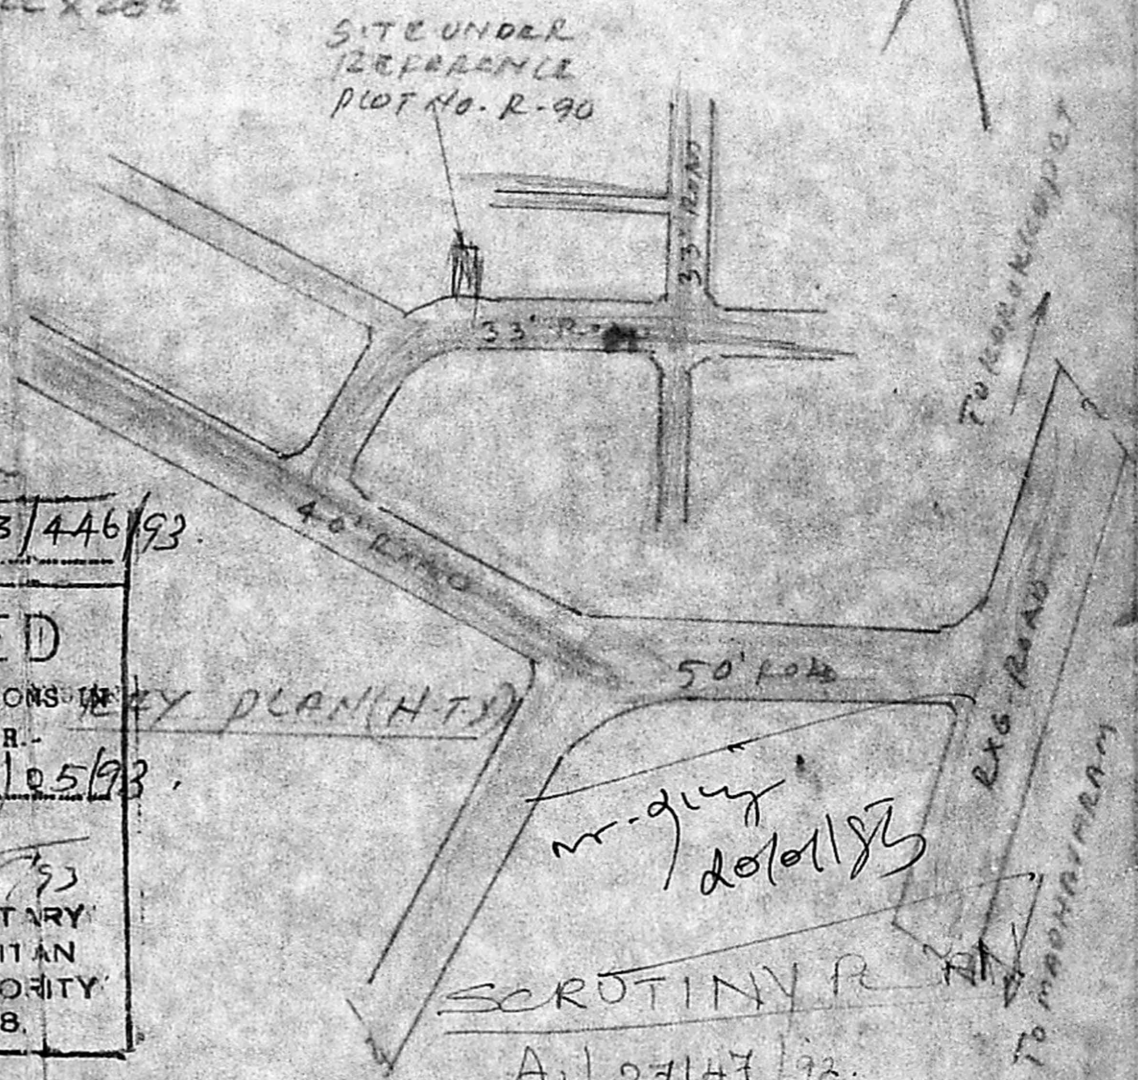

G.F. PLAN

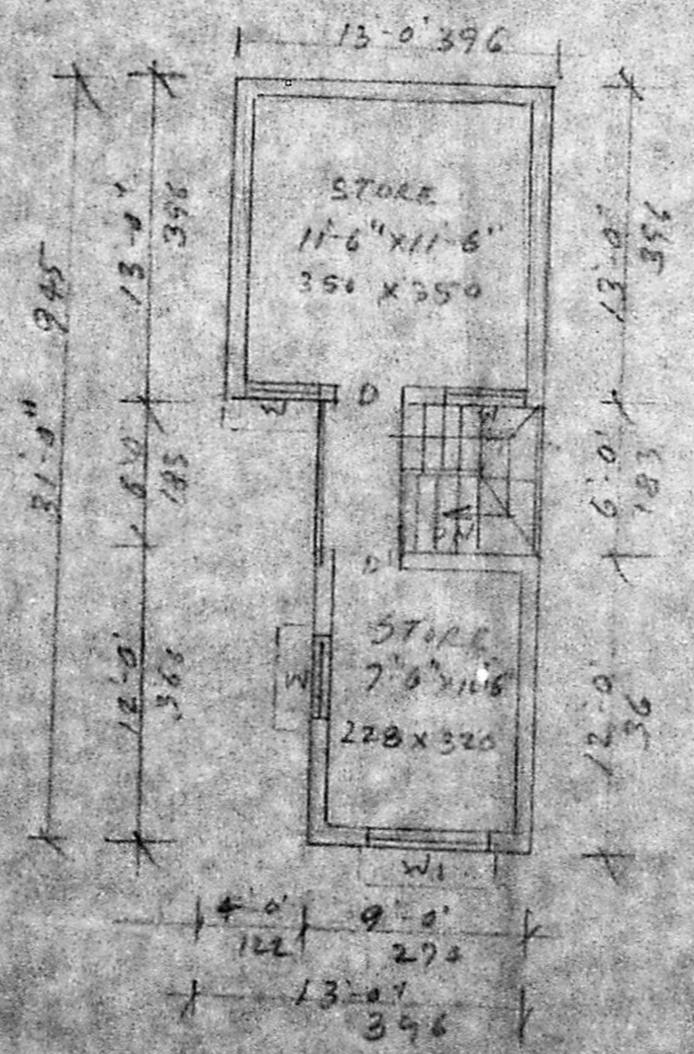

F.F. PLAN

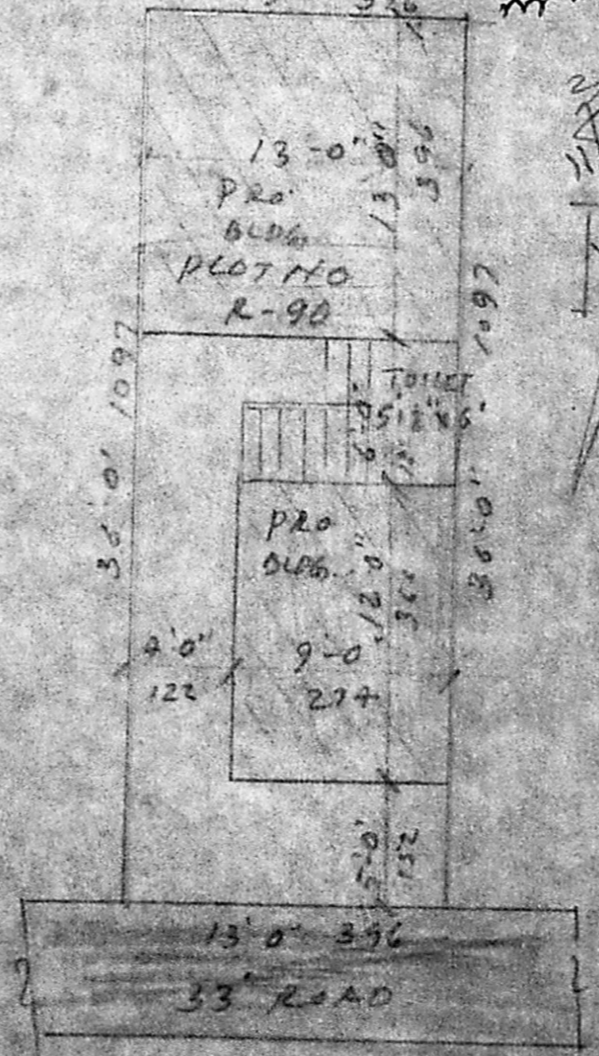

SITE PLAN SCALE 1"=80'

AREA DETAILS

PLOT AREA	468 sft	43.4 m ²
G.F. AREA	277 sft	25.6 m ²
BATH W.C.	31 sft	2.8 m ²
F.F. AREA	277 sft	25.7 m ²
OPEN SPACE	160 sft	14.8 m ²
PLOT COVERAGE	65.8%	
F.S.I.	1-25	

A. ARUNACHALAM; D.C.E.
 Corporation Licensed Surveyor
 ALANDU, AMBATTUR TOWNSHIP (LS NO. 3)
 NO.2, KALANGA, KARUNAHDI ROAD
 SALIGRAM MADRAS-600 085

R.G. Rajeshwari