



FRONT ELEVATION

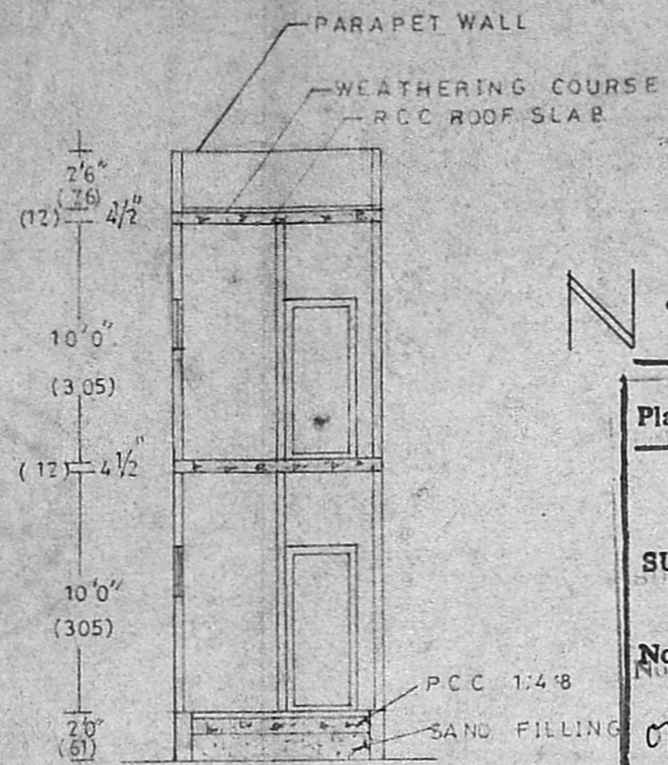


SECTION ON AB

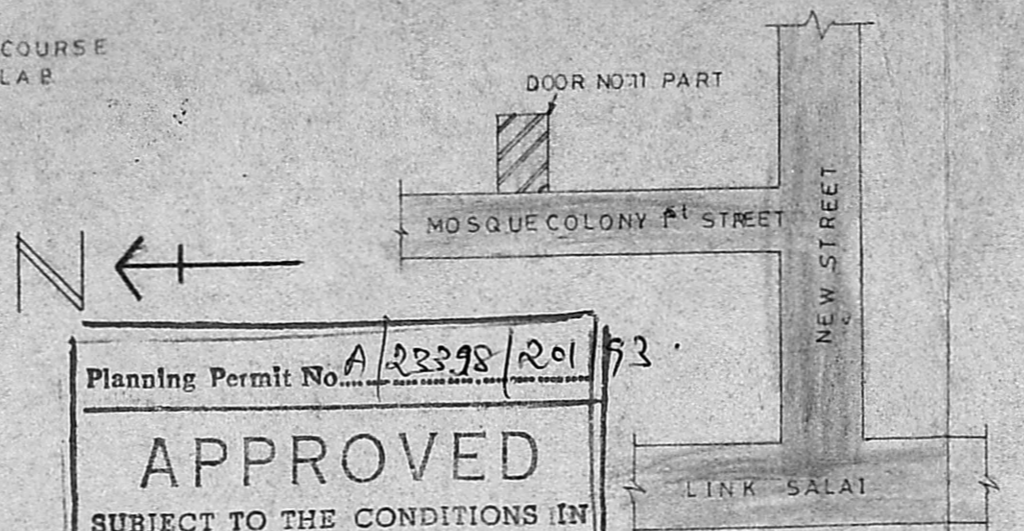


KEY PLAN
(NOT TO SCALE)

Planning Permit No. A/23398/201/53
APPROVED
 SUBJECT TO THE CONDITIONS IN THIS OFFICE LETTER.
 No. A/23396/83 Date 10/2/83
 FOR MEMBER SECRETARY
 MADRAS METROPOLITAN
 DEVELOPMENT AUTHORITY
 MADRAS - 600 015


m. d. u. y. 24/03/83
56.80 m
24/2/83

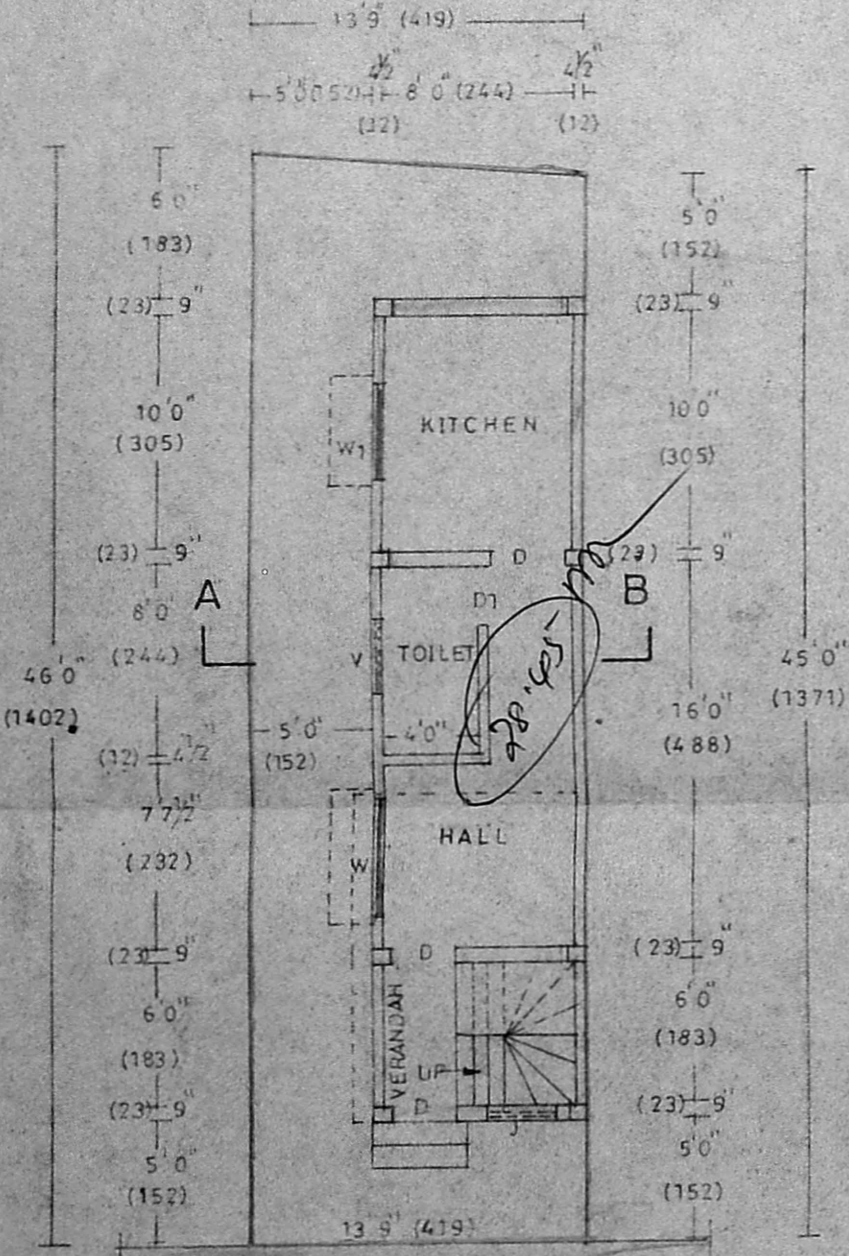


SITECUM GROUND FLOOR PLAN

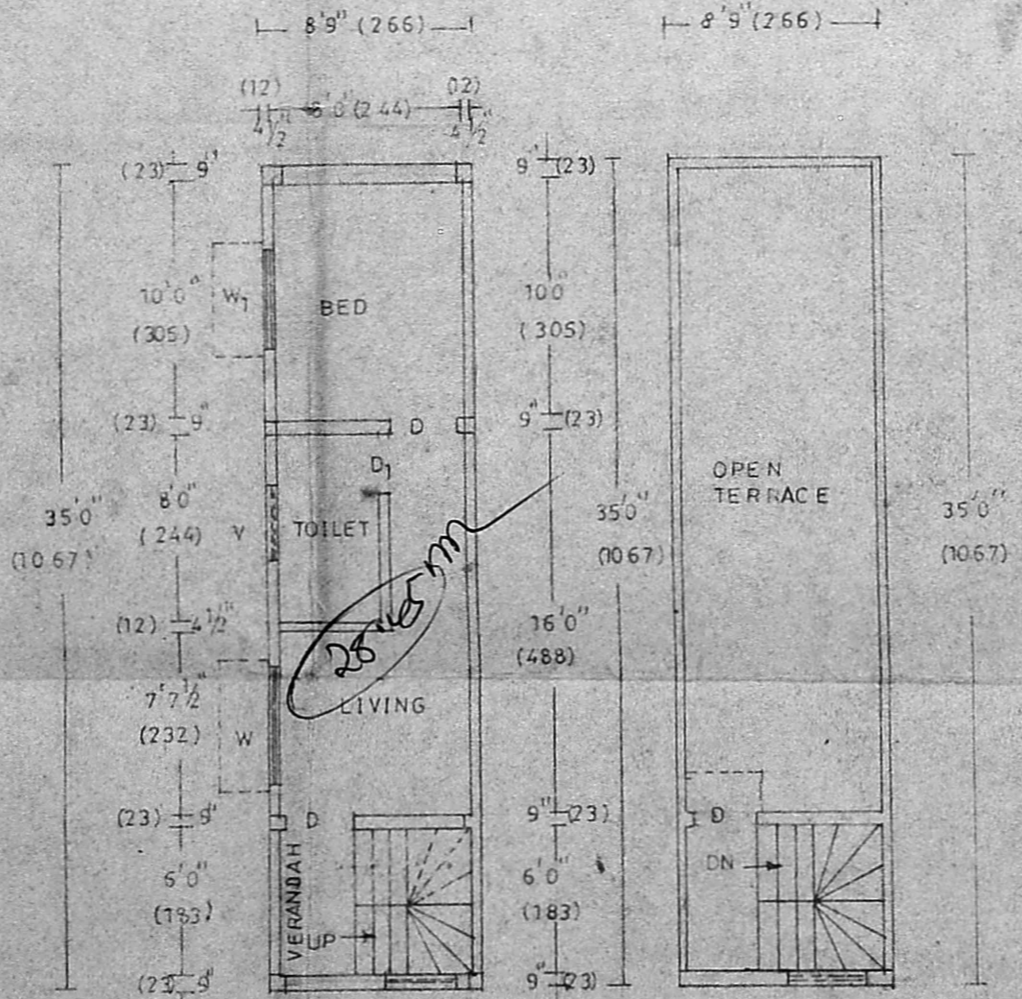


FIRST FLOOR PLAN

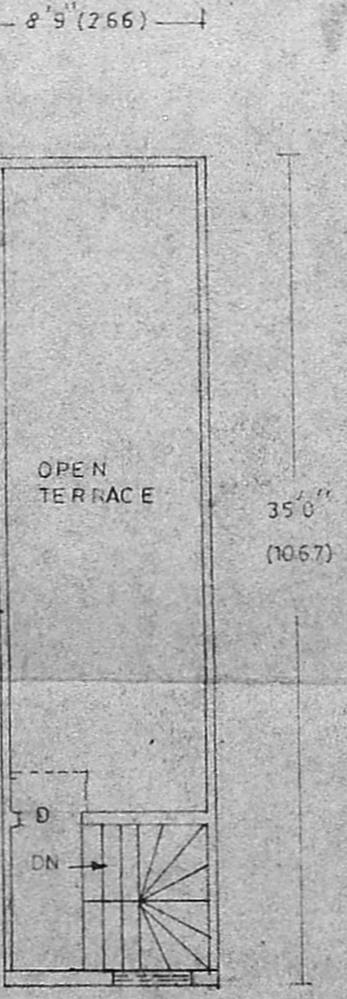


TERRACE FLOOR PLAN

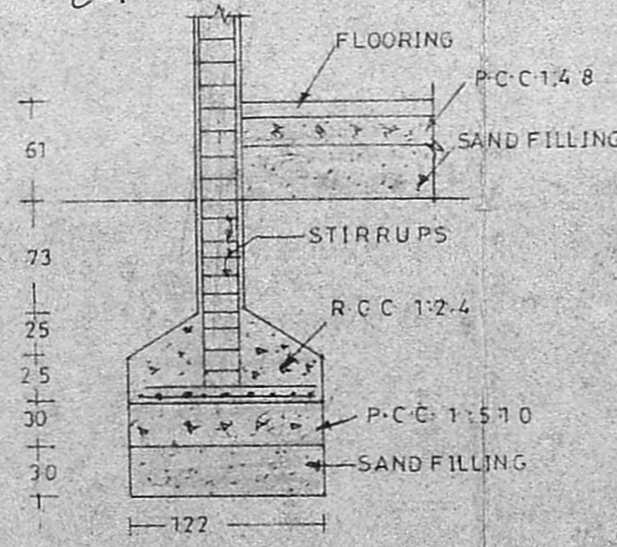

FOUNDATION DETAIL

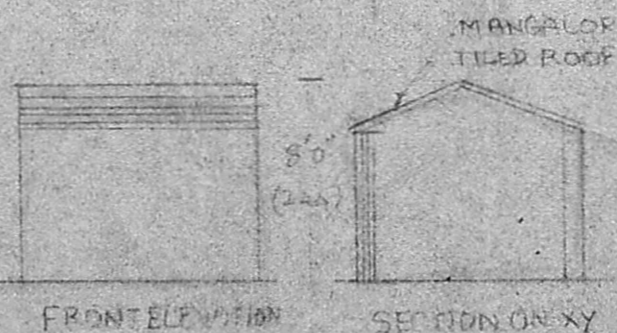

FRONT ELEVATION SECTION ON XY

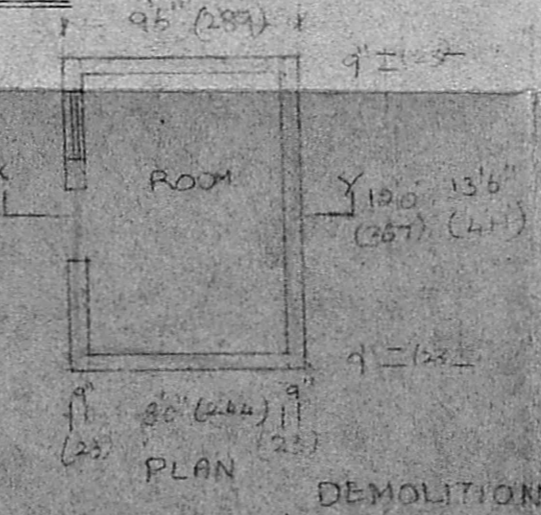

DEMOLITION PLAN

PLAN SHOWING THE PREPOSED CONSTRUCTION OF A RESIDENTIAL BUILDING AT DOOR NO 11 PART OF MOSQUE COLONY 1ST STREET BEARING T.S NO:8/72 BLOCK NO:4 VELACHERY REVENUE VILLAGE MADUVANKARAI GUINDY MADRAS-32 IN CORPORATION DIVISION 147 OLD 141 NEW

SCRUTINY P. SCALE 1:100
 SPECIFICATION A/23396/83 No. 21/2
 FOUNDATION IN PCC 1:5:10 OVER SAND FILLING. BASEMENT AND SUPERSTRUCTURE IN BRICK CM 1:6 FLOORING IN PCC 1:4:8 AND FLOOR FINISH WITH C.M 1:3 PLASTERING IN CM 1:3 ROOF SLAB IN R.C.G 1:2:4 MIX 12cm THICK. WEATHERING COURSE PROVIDED OVER ROOF SLAB. PARAPET WALL 76cm HEIGHT.

JOINERY DETAILS		INCM
D	DOOR	91 X 213
D1	DOOR	76 X 213
W	WINDOW	152 X 122
W1	WINDOW	122 X 91
V	VENTILATOR	91 X 61

AREA DETAILS		
	SQFT	SQM
PLOT AREA	625	58
PLINTH AREA G.F	306	28.5
FF	306	28.5
PLOT COVERAGE	49%	F.S.1 1.02

REFERENCE		
PROPOSED		DEMOLITION
ROAD		BOUNDARY

M. S. S. S. S.
 OWNER

P. Ramaraju
P. RAMARAJU. D.C.E.
 Class-II, Licensed Surveyor
 Corporation of Madras
 Reg, No. 169.
 No. 24, Tank Square Street,
 Saidapet, Madras-600 015.

LICENSED SURVEYOR