




Planning Permit No. A/23414/217/23
APPROVED
 SUBJECT TO THE CONDITIONS IN THIS OFFICE LETTER.
 No. OL/27391/93 Date 10/3/93
 FOR MEMBER SECRETARY
 MADRAS METROPOLITAN
 DEVELOPMENT AUTHORITY
 MADRAS - 600 008.

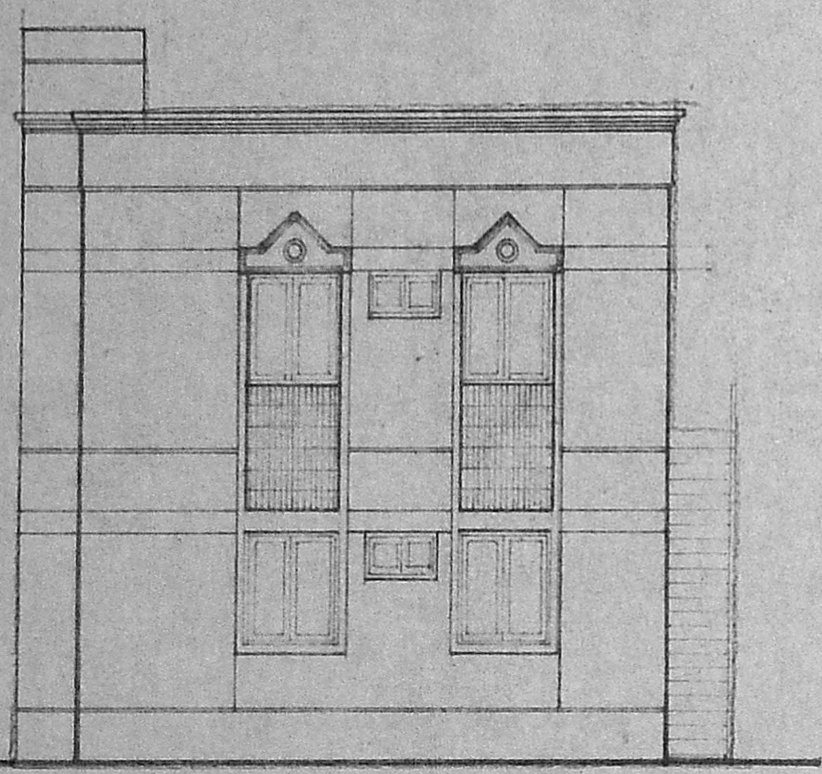

FRONT ELEVATION

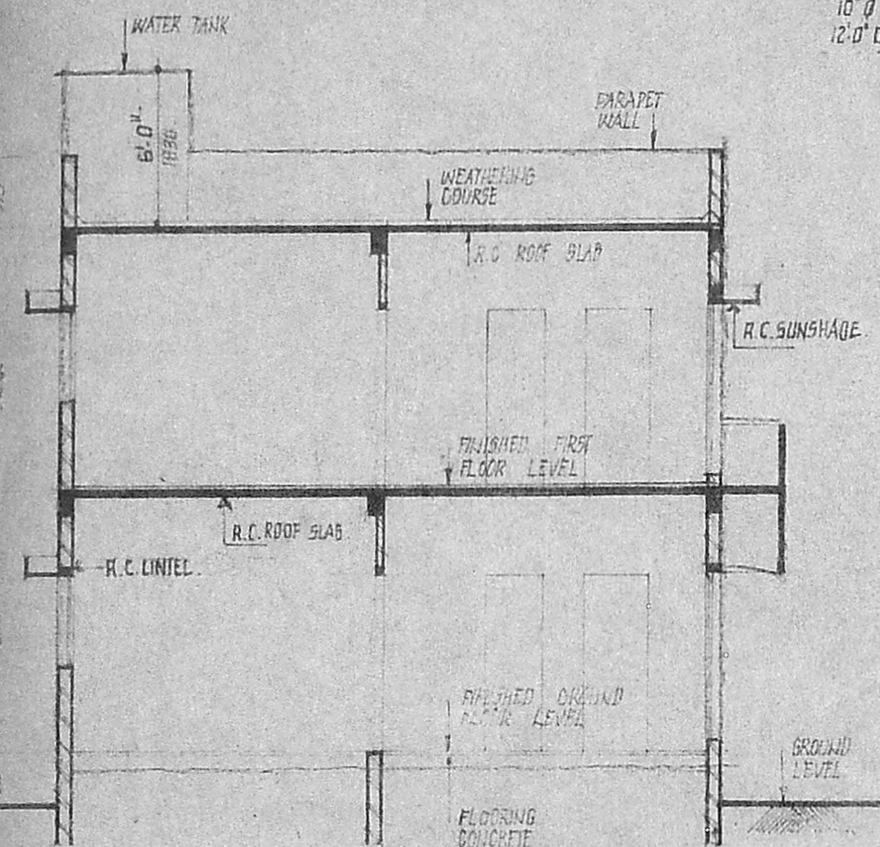


SECTION AA

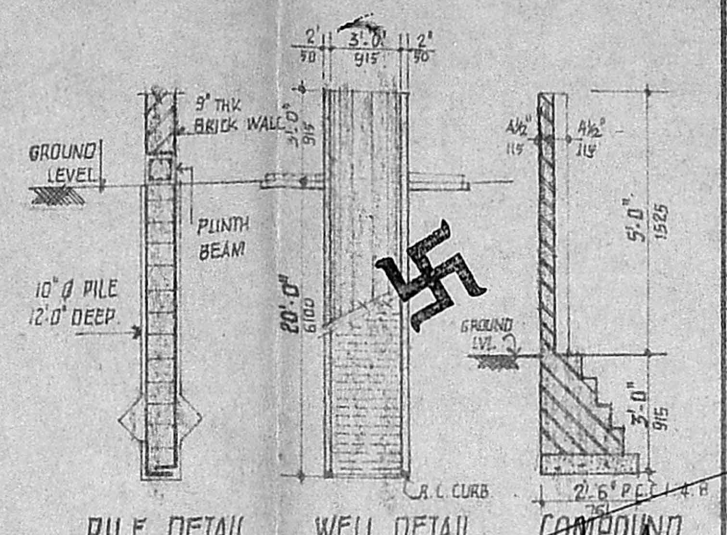


PILE DETAIL WELL DETAIL COMPOUND WALL DETAIL


Revised
 A/27391/93

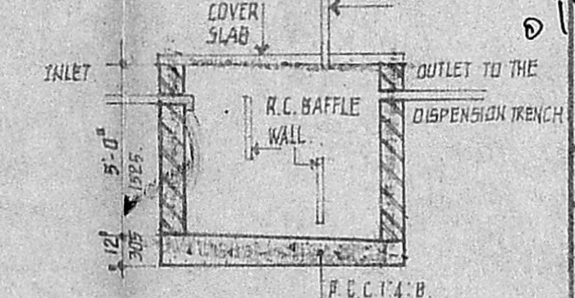


SECTION

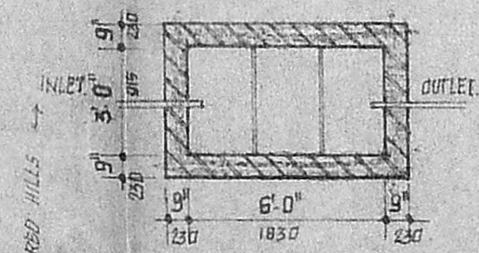


PLAN SEPTIC TANK DETAIL

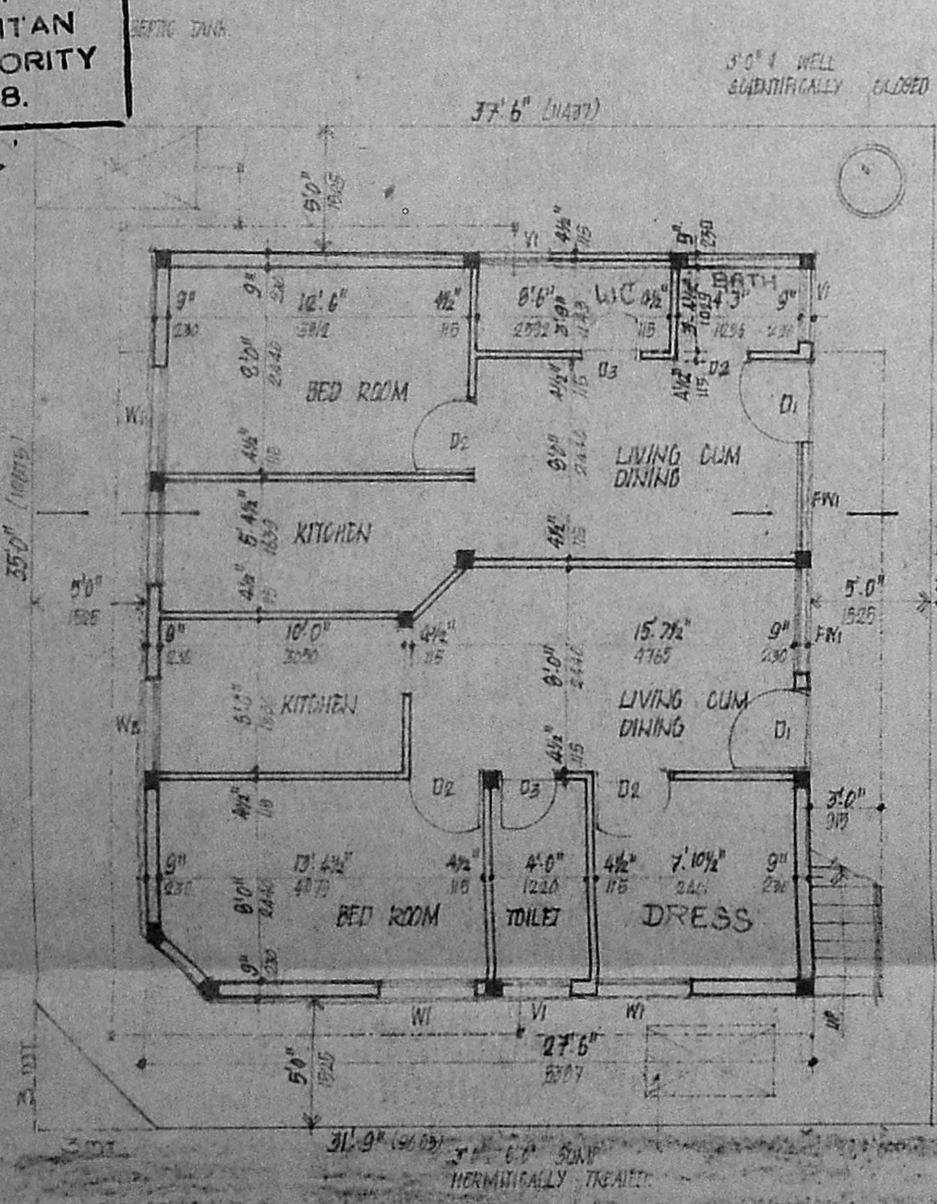

SITE CUM GROUND FLOOR PLAN

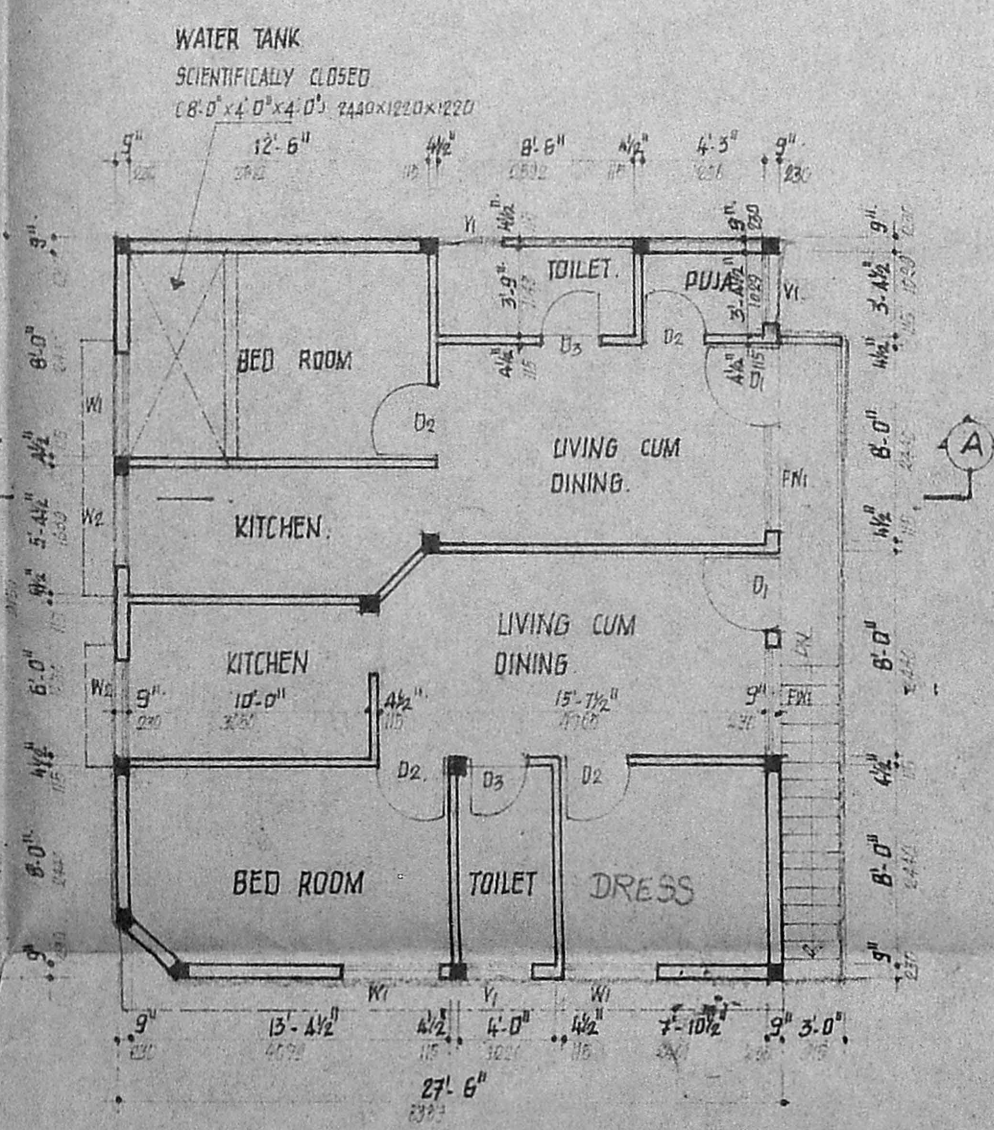

FIRST FLOOR PLAN

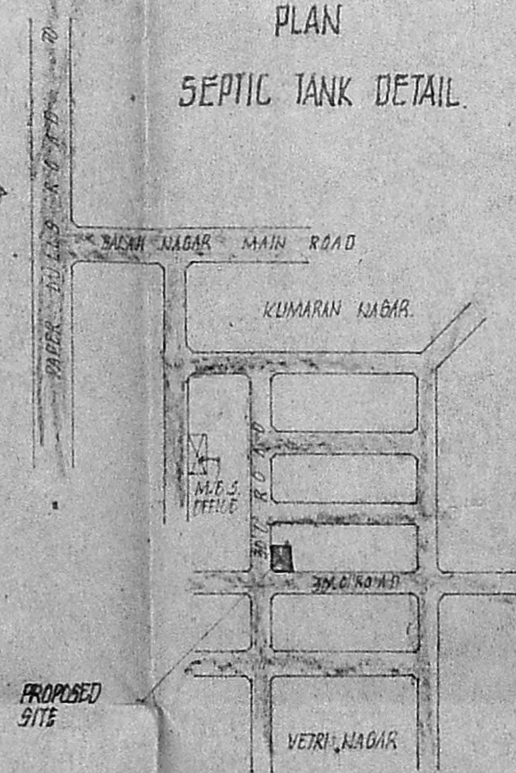

KEY PLAN NOT TO SCALE

SCHEDULE OF JOINERY		
TYPE	SIZE	DESCRIPTION
D1	3'3" x 7'0"	W. PANELLED DOOR
D2	3'0" x 7'0"	DO
D3	2'6" x 7'0"	DO
W1	4'0" x 4'6"	W. GLAZED WINDOW
W2	4'0" x 3'0"	DO
W3	4'0" x 6'6"	FRIGH WINDOW
V1	3'0" x 2'0"	V. GLAZED VENTILATOR

- SPECIFICATION**
- 10" PILES IN FOUNDATION.
 - PILES ARE CONNECTED BY CAPPING BEAMS.
 - MOSAIC FLOORING.
 - BRICK WORK IN BASEMENT AND SUPER.
 - STRUCTURE IN C.M. 1:5.
 - WALLS ARE PLASTERED BY C.M. 1:5.
 - WALLS ARE PAINTED BY CEMENT PAINT.
 - DOOR OPENINGS COVERED BY R.C. SLAB.
 - ALL R.C. WORK IN CEMENT CONCRETE 1:2:4.
 - WEATHERING COURSE LAID WITH PROPER SLOPE.

LEGEND

PROPOSED SHOWN	
PLOT BOUNDARY SHOWN	
ROAD SHOWN	

AREA STATEMENT	SQ. FT.	M ²
GROUND FLOOR AREA	825.00	76.04
FIRST FLOOR AREA	950.00	86.66
TOTAL	1750.00	162.70

PROPOSED RESIDENTIAL DWELLING AT PLOT NO. 116 PART KUMARAN NAGAR, TS. NO. 168, 169, PERAVALLUR MADRAS
 village - *...*
...

SCALE: 1" = 8'0" OR 1:60
DATE: _____
DRN: BS
CHD

CONSULTANT
S. THIRUVENGADAM.
 A-20, ANNA NAGAR,
 MADRAS 600 102.
 PHONE: 6155 44 / 6132 62.

S. Thiruvengadam

OWNER'S SIGNATURE

S. Kumaravel, D.C.E.,
 Consulting Civil Engineer & Contractor
 Class-II Licensed Surveyor,
 CORPORATION OF MADRAS
 NO. 4/60, KANNADASAN NAGAR,
 MADRAS-600 051.

LICENCED SURVEYOR