



Planning Permit No. A/2385/188/93.


**APPROVED**  
 SUBJECT TO THE CONDITIONS IN  
 THIS OFFICE LETTER.  
 No. A/27392/92 Date 10/2/92  
 9c- 2-2-93  
 FOR MEMBER SECRETARY  
 MADRAS METROPOLITAN  
 DEVELOPMENT AUTHORITY,  
 MADRAS - 600 008.

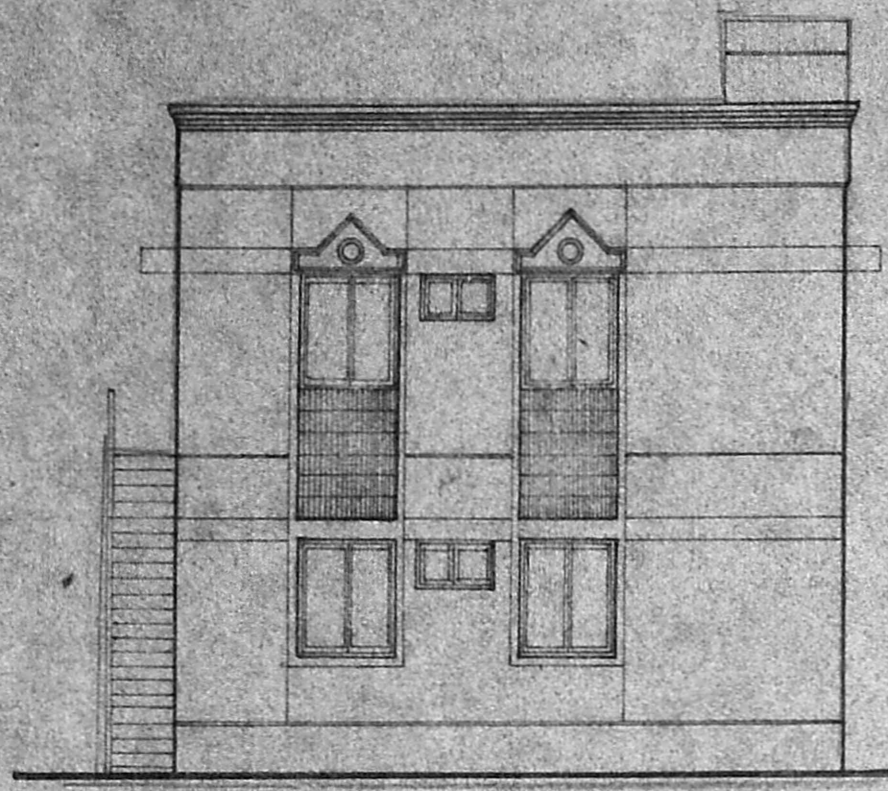

FRONT ELEVATION.

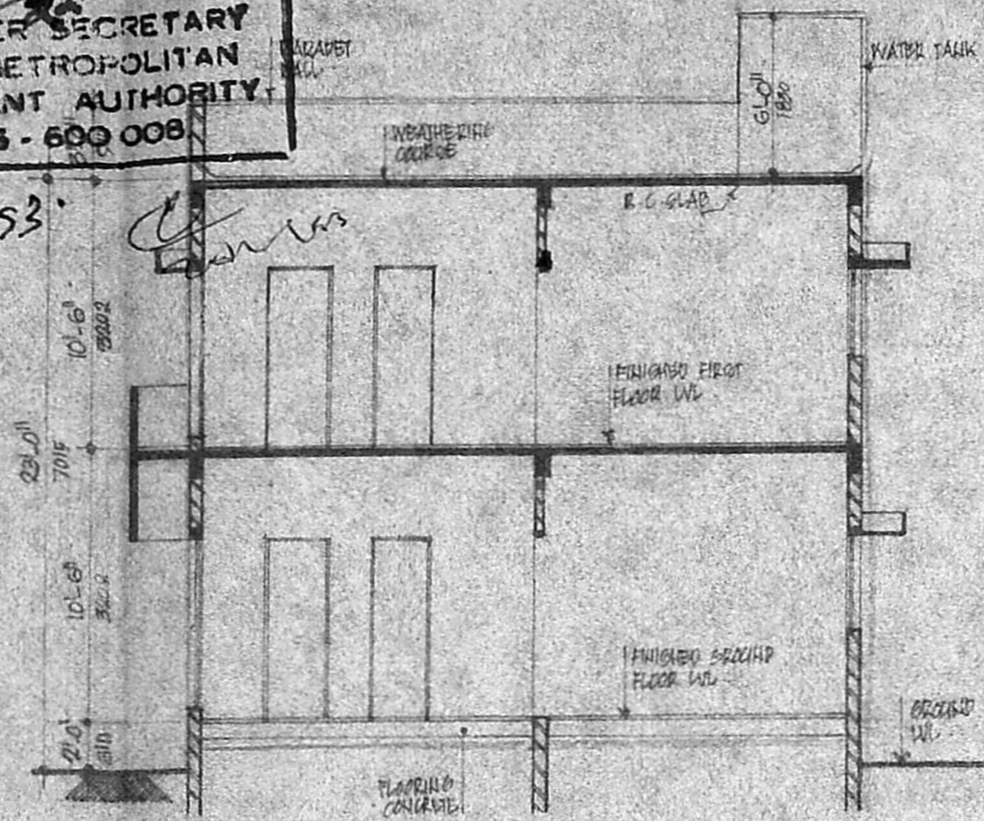

SECTION AA.

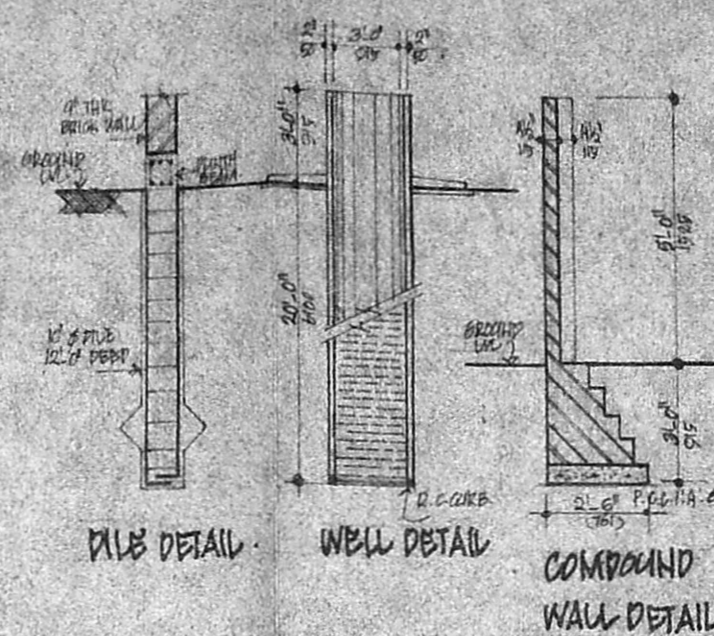

PILE DETAIL. WELL DETAIL. COMPOUND WALL DETAIL.

**SCHEDULE OF MATERIALS**

TYPE	QTY	DESCRIPTION
D1	3'-3" x 7'-0"	W. PANNELED DOOR
D2	3'-0" x 7'-0"	- DO -
D3	2'-0" x 7'-0"	W. FLUSH DOOR
W1	1'-0" x 4'-0"	W. GLAZED WINDOW
W2	4'-0" x 8'-0"	- DO -
FW1	4'-0" x 8'-0"	FRENCH WINDOW
V1	3'-0" x 2'-0"	W. GLAZED VENTILATOR

**SCRUTINY PLAN**  
 A/ 27392 / 92.

- SPECIFICATIONS** No. 22/12/92
- 10" Ø PILES IN FOUNDATION
  - PILES ARE CONNECTED BY CASTING IRON
  - MOBAG TIE BARS
  - BRICK WORK IN BASEMENT AND SUPER
  - STRUCTURE IN G.M.T.S
  - WALLS ARE PLASTERED BY G.M.T.S
  - WALLS ARE PAINTED BY CEMENT PAINT
  - WINDLIFT OPENINGS
  - ROOF COVERED BY R.C. SLAB
  - ALL R.C. WORK IN CEMENT CONCRETE 1:2:4
  - WEATHERING COURSE LAID WITH PROPER SLOPE.

**LEGEND**

PROPOSED SHOWN [Symbol]

ROAD SHOWN [Symbol]

PLOT BOUNDARY SHOWN [Symbol]

**AREA STATEMENT**

	SQ. FT.	M <sup>2</sup>
SECOND FLOOR AREA	926.00	76.64
FIRST FLOOR AREA	933.00	86.00
TOTAL	1759.00	163.32

**PROPOSED RESIDENTIAL DWELLING**  
 AT PLOT NO. 116 PART  
 KUMARAN NAGAR  
 PERAVALLUR, MADRAS.


SCALE: 1/4" = 1'-0" (1:300)  
 DATE: 17TH OCT '92  
 DRN: [Signature]  
 SLD: [Signature]

CONTRACTOR  
**S. THIRUVENGADAM.**  
 A 20, SIVANAGAR  
 MADRAS - 600 002  
 PHONE: 613251, 615844


*P. Vignesh*

**OWNER'S SIGNATURE**  
*S. Kumaravel*  
**S. Kumaravel, O.C.E.**  
 Consulting Civil Engineer & Contractor  
 Class-II Licensed Surveyor,  
 CORPORATION OF MADRAS  
 NO. 4/60, KA. NADASAN NAGAR,  
 MADRAS-600 051.

LICENCED SURVEYOR

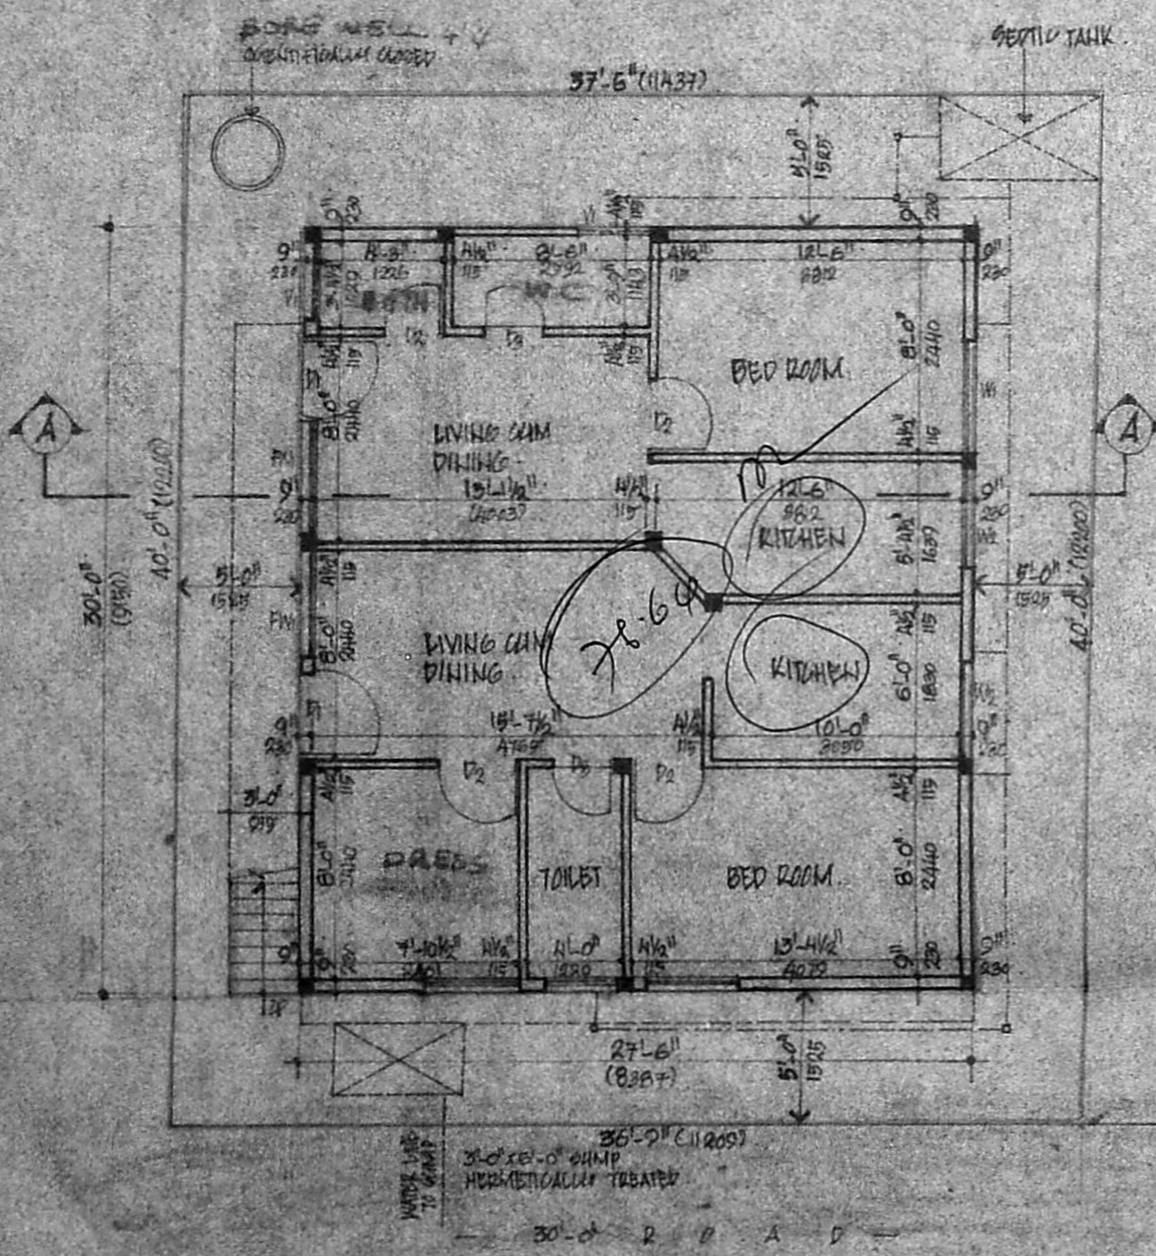


SITE CUM GROUND FLOOR PLAN.

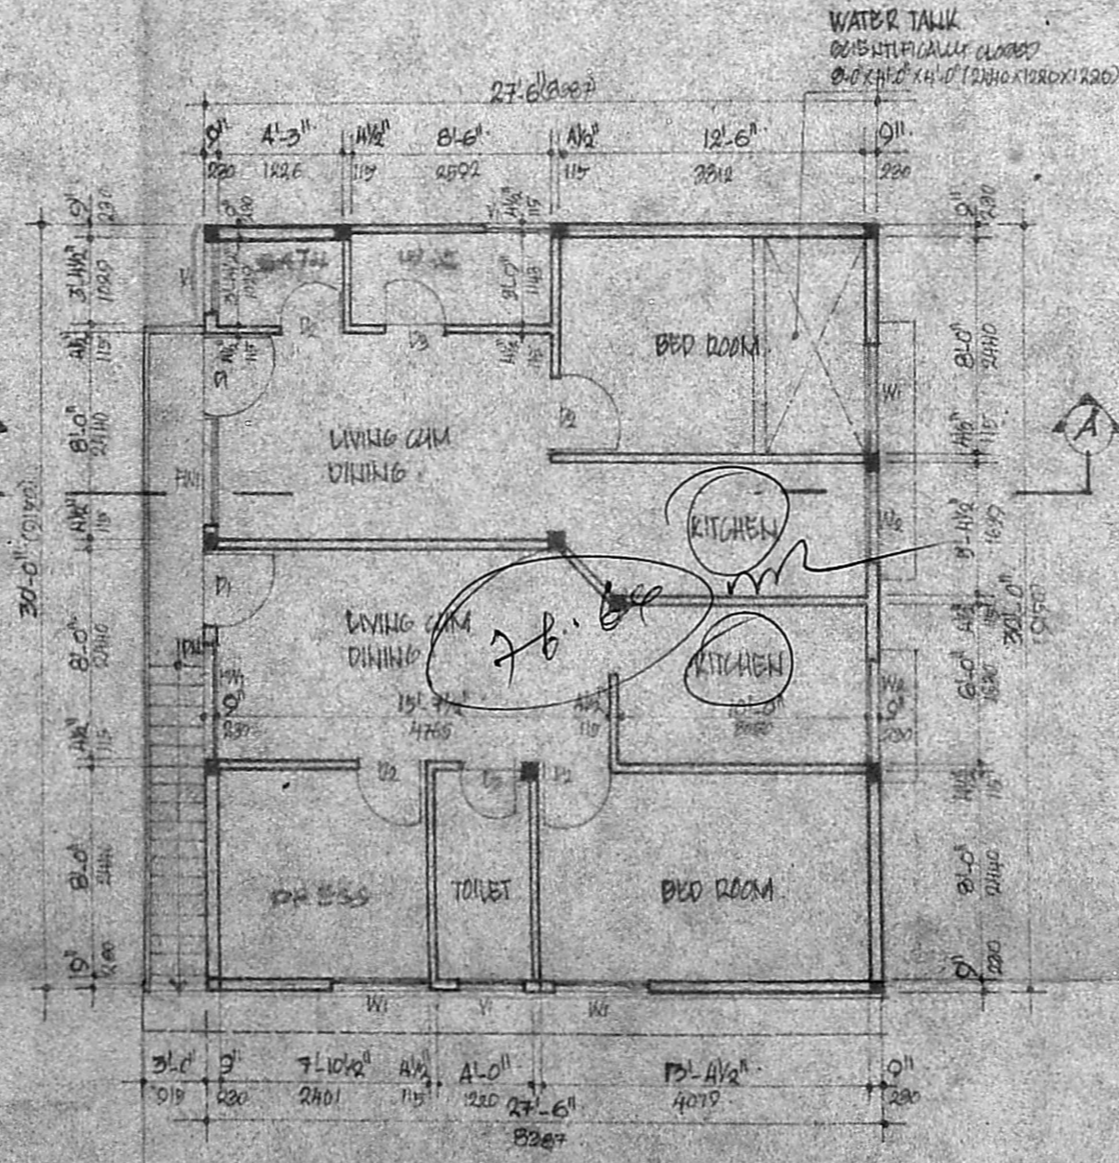


FIRST FLOOR PLAN.

Floor area = 153.28 m<sup>2</sup>  
 FSI = 132.28 / 128.0 = 1.11

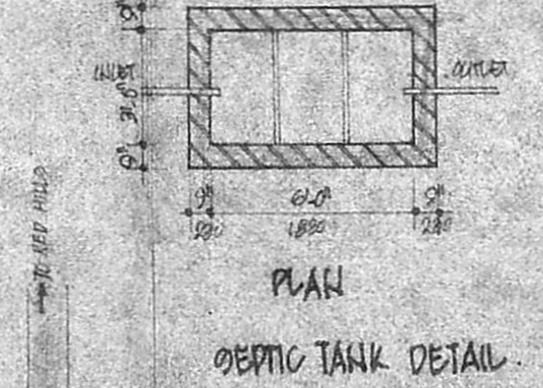

SEPTIC TANK DETAIL.

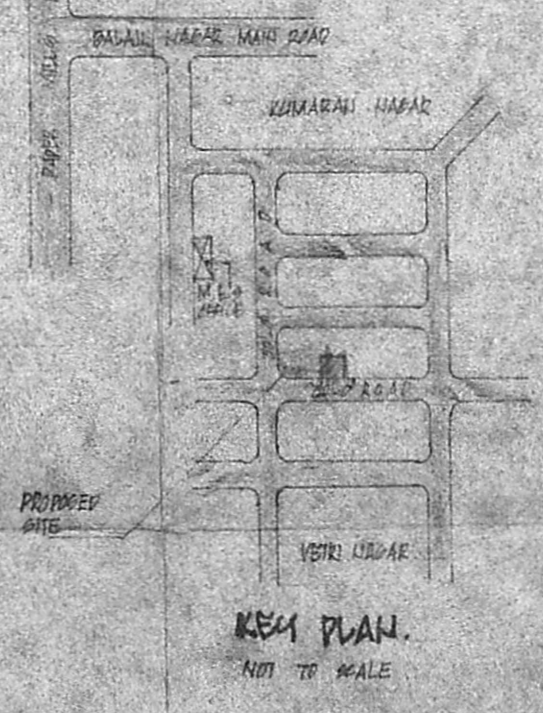

KEY PLAN.  
 NOT TO SCALE