




FRONT ELEVATION

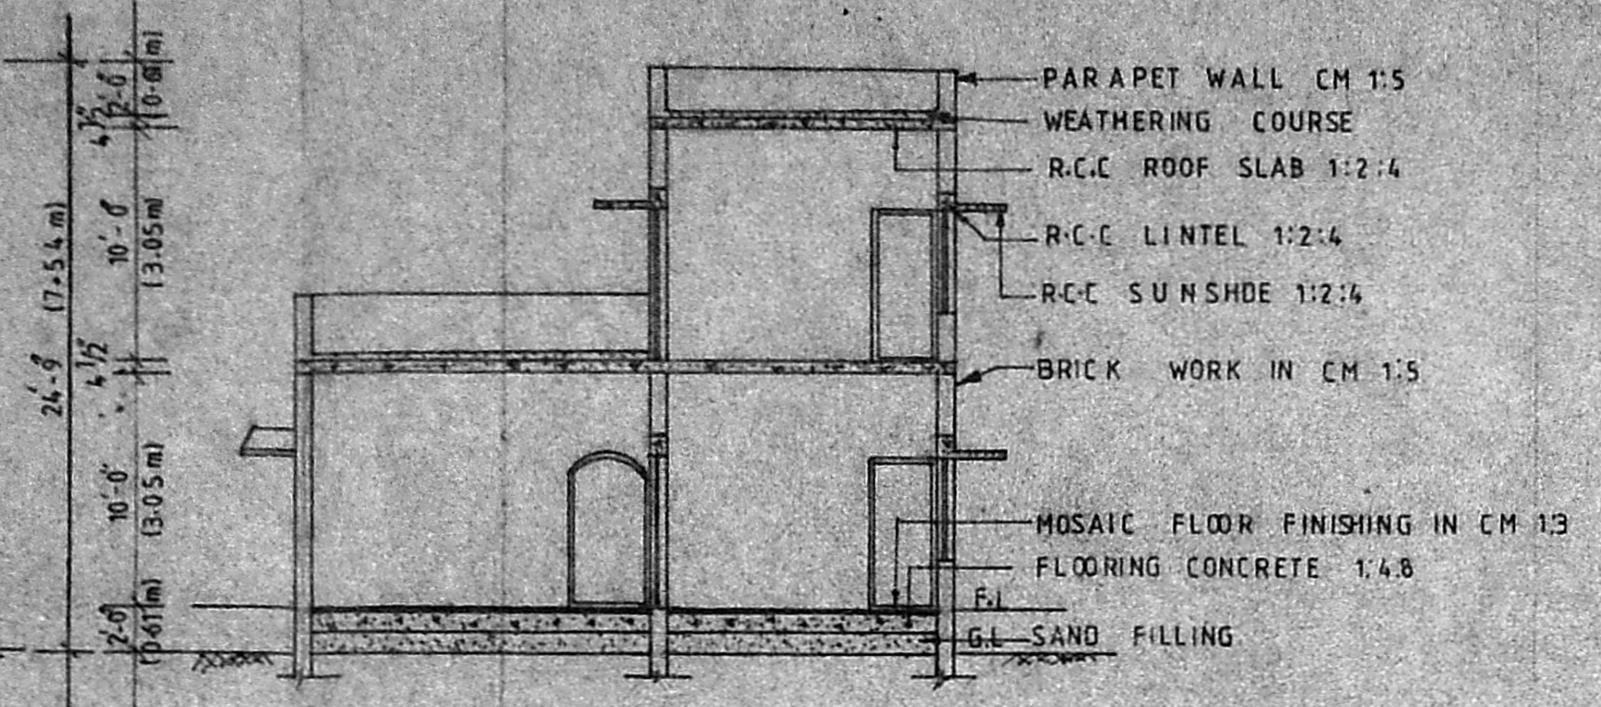


SECTION ON AB

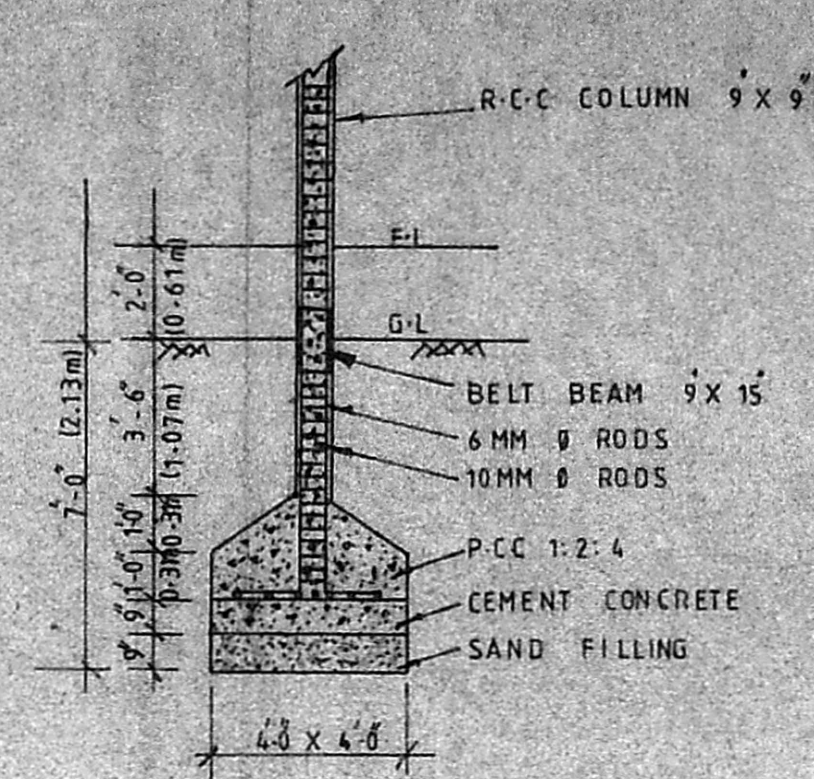


SECTION ON R.C.C. COLUMN

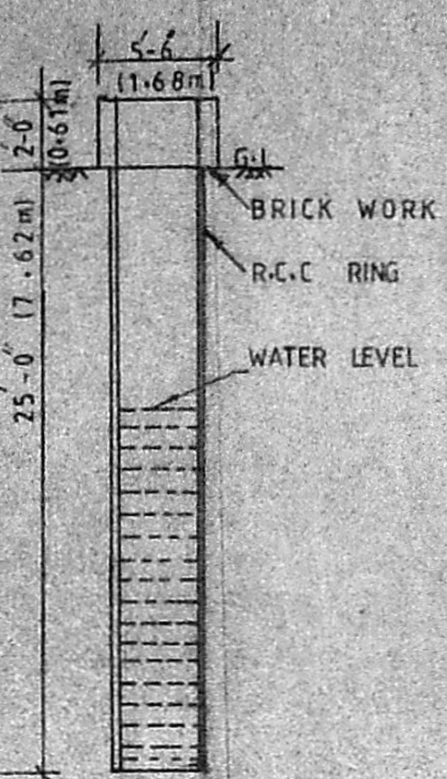


SECTION ON WELL

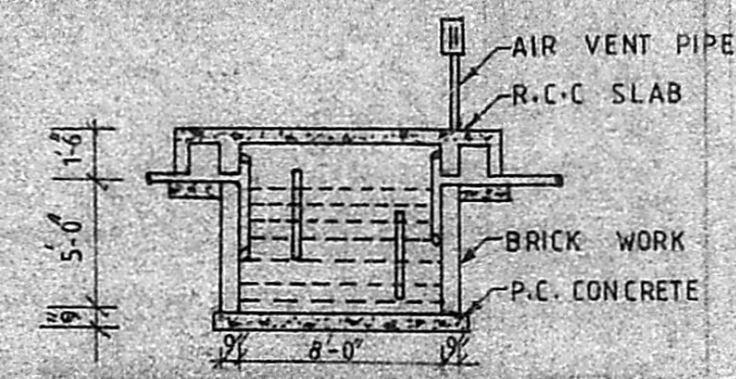


SECTION ON SEPTIC TANK

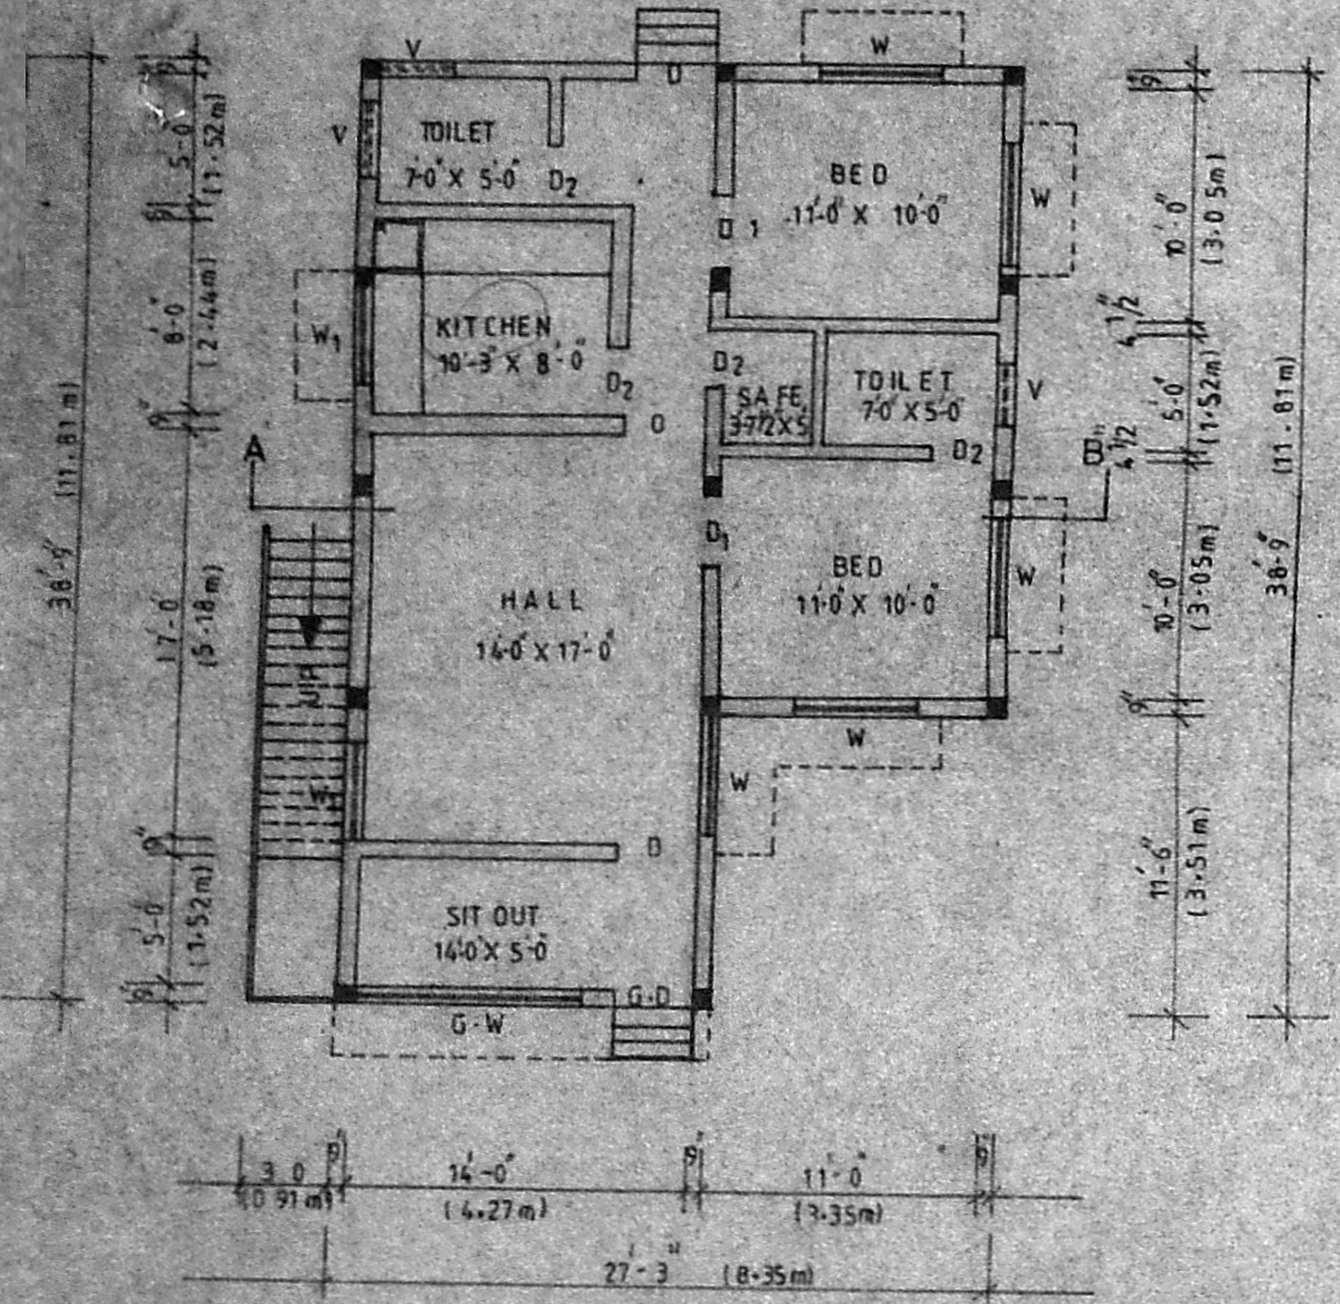

GROUND FLOOR PLAN

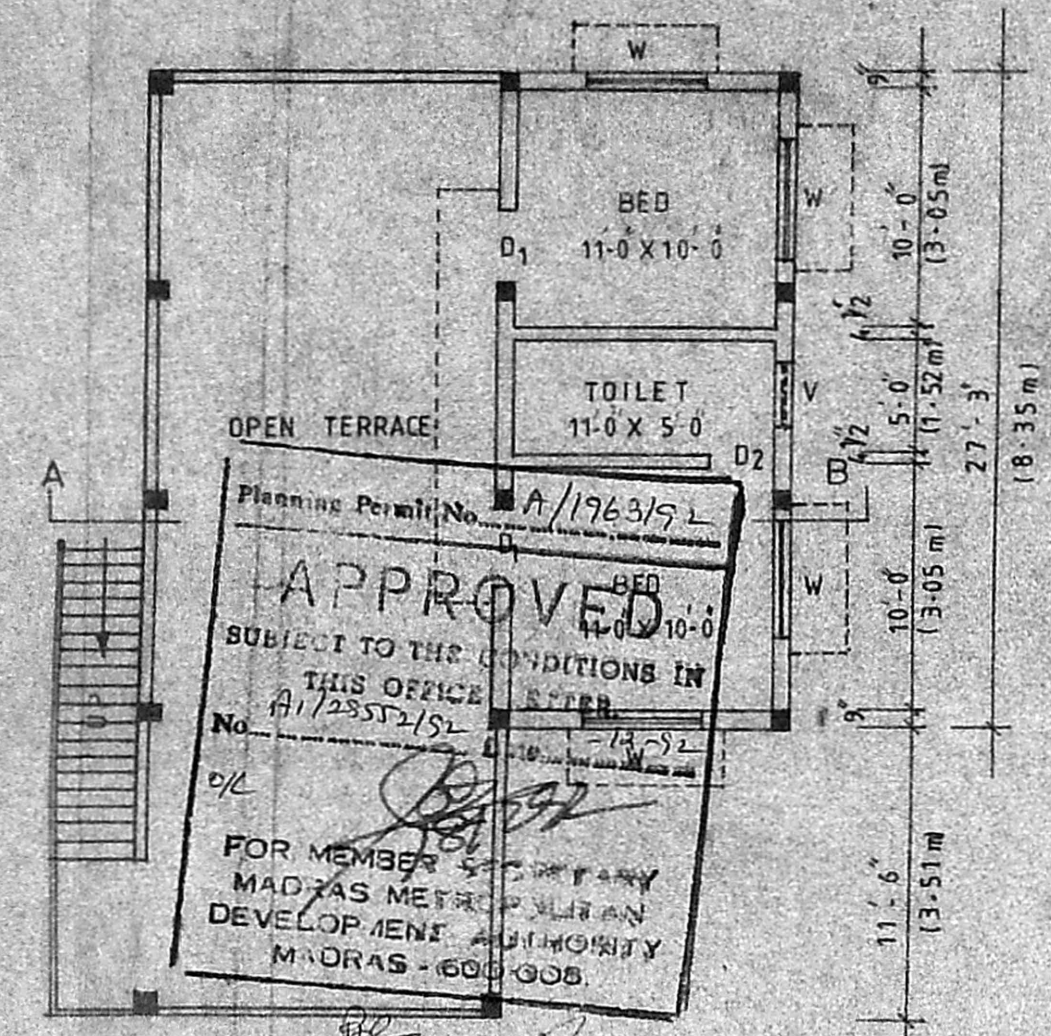


FIRST FLOOR PLAN

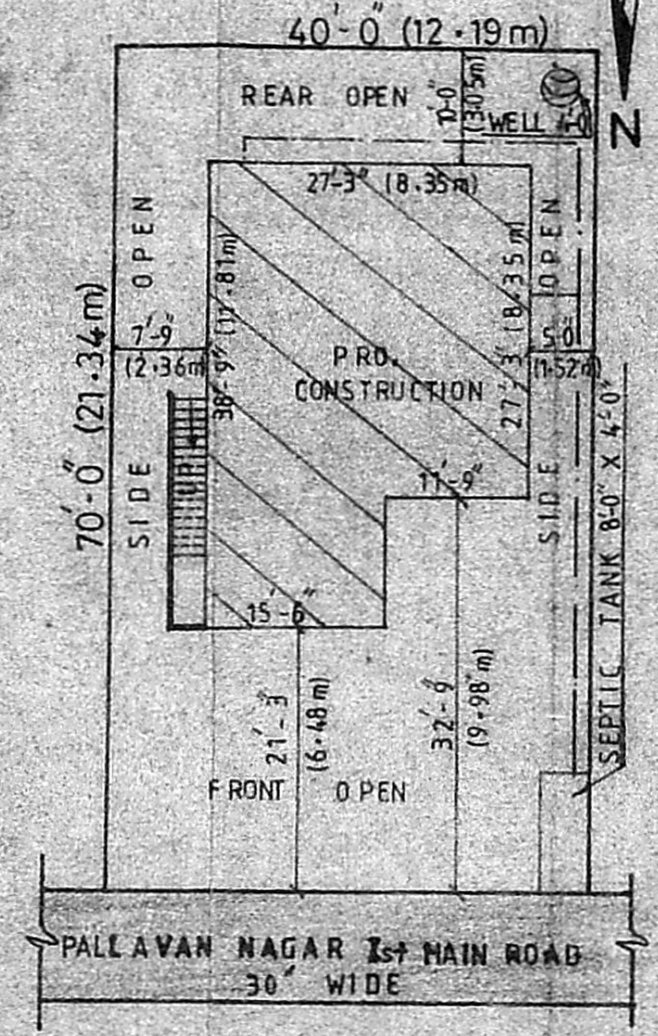

SITE PLAN

ISCALE=1=16'

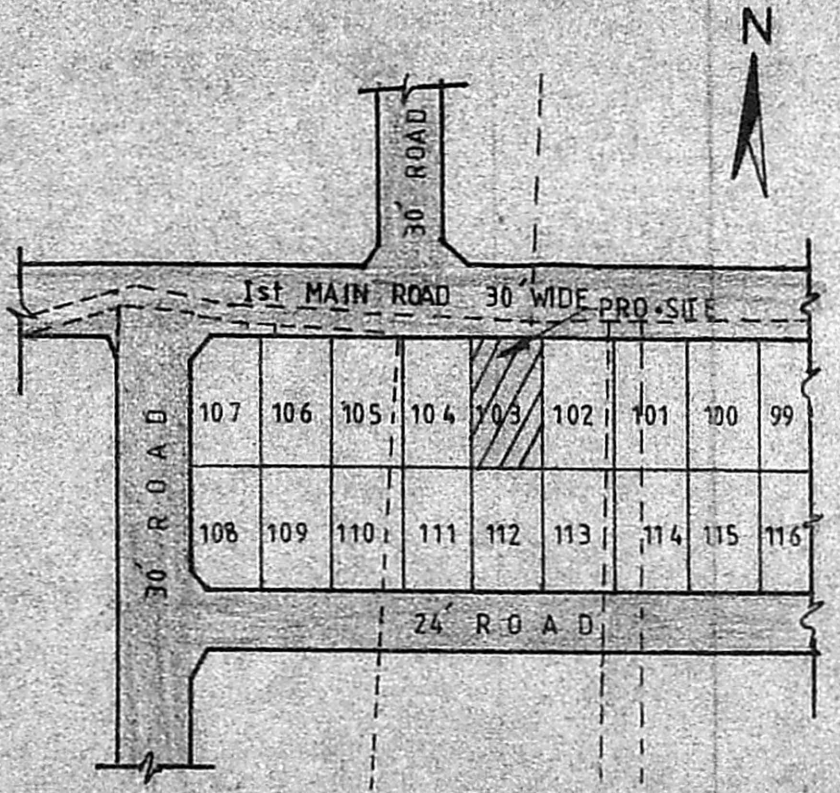

KEY PLAN

(NOT TO SCALE)

**PLAN SHOWING THE PROPOSED CONSTRUCTION OF A RESIDENCE**  
 AT S.NO. 216/1, PLOT NO. 103, (OLD NO. 78), PALLAVAN NAGAR, 1st MAIN ROAD, MADURAVOYAL VILLAGE MADURAVOYAL TOWN PANCHAYAT, SAIDAPET TALUK, CHENGAI M.G.R DISTRICT.  
 SCALE=1 INCH=8 FEET (OR) 1 CM=1 METER

JOINERY DETAILS

	FEET	METER
D FLUSH DOOR	3'-3" X 6'-6"	1.00 X 2.00
D <sub>1</sub> FLUSH DOOR	3'-0" X 6'-0"	0.91 X 1.83
D <sub>2</sub> PANELLED DOOR	2'-6" X 6'-0"	0.76 X 1.83
W GLAZED WINDOW	5'-0" X 4'-6"	1.52 X 1.37
W <sub>1</sub> GLAZED WINDOW	4'-0" X 4'-6"	1.52 X 1.22
V VENTILATOR	2'-0" X 3'-0"	0.61 X 0.91

SCRUTINY PLAN

A1/20792/92

AREA DETAILS

	SQ. FT	SQ. MT
TOTAL AREA OF PLOT	2800	260.12
PRO. CONSTRUCTION IN GL	921	85.56
FIRST FLOOR CONSTRUCTION	341	31.68
OPEN SPACE	1879	174.56
F.S.I.	0.45	
PLOT COVERAGE	33%	

COLOUR INDEX

EXISTING ROAD	
APPLICANT'S SITE	
PROPOSED CONSTRUCTION	

STAIRS DETAILS

TREAD	25 CM
RISE	17.5 CM
WIDTH	91 CM

*Baskaradass*

(S.P. BASKARADASS)  
 APPLICANT SIGNATURE

**D. RAJAMANI, L.C.E.**  
 Consulting Engineer & Contractor (Civil)  
 LICENSED SURVEYOR NO. 46  
 CORPORATION OF MADRAS & AMBATTUR TOWNSHIP  
 644, 27th STREET  
 KORAMANGALA MADRAS 500008