



PLAN SHOWING THE PROPOSED RESIDENTIAL BUILDING IN S.No 182
 PLOT No 90 OF PERUNGUDI VILLAGE SAIDAPET TALUK CHENGAI ANNA DISTRICT
 SCALE 1 INCH = 8 FEET FOR MR. RAJALINGAM.

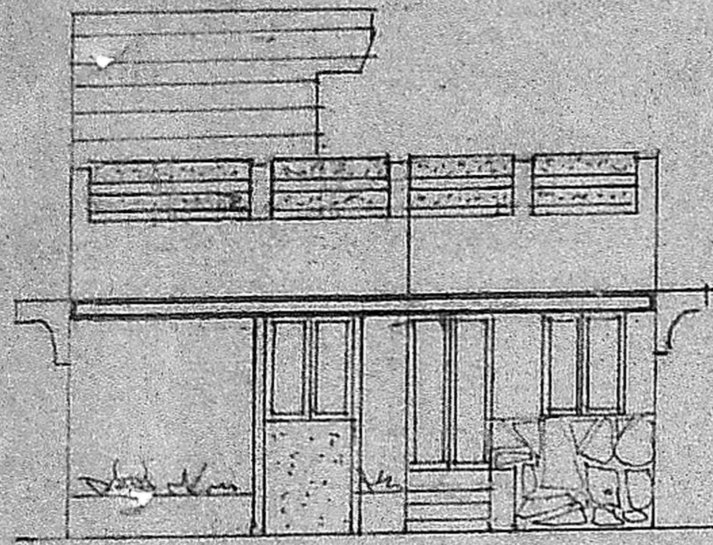


ELEVATION

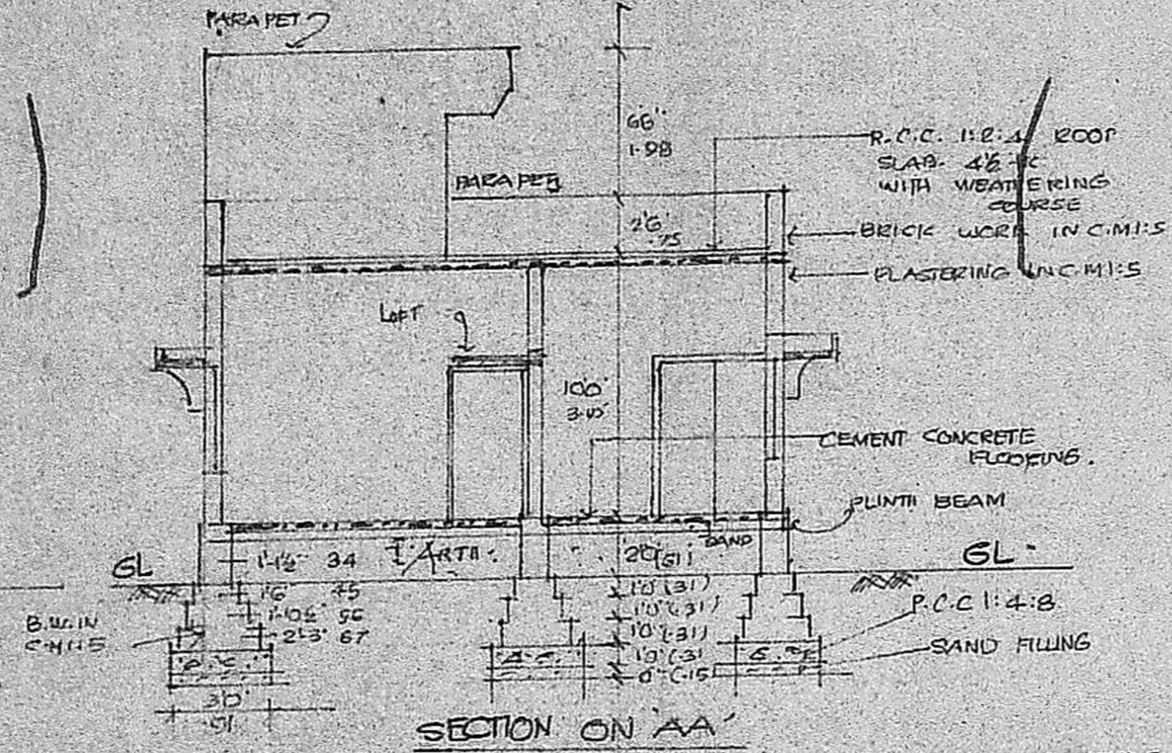

SECTION ON AA

REFERENCE

D ₁ : DOOR	3'3" x 6'6"	100 x 1.97
D ₂ : DOOR	3'0" x 6'6"	91 x 1.97
D ₃ : DOOR	2'6" x 6'6"	76 x 1.97
W ₁ : WINDOW	2'6" x 4'6"	91 x 1.35
W ₂ : WINDOW	4'0" x 4'6"	122 x 1.35
V ₁ : VENTILATOR	2'6" x 1'6"	75 x 45

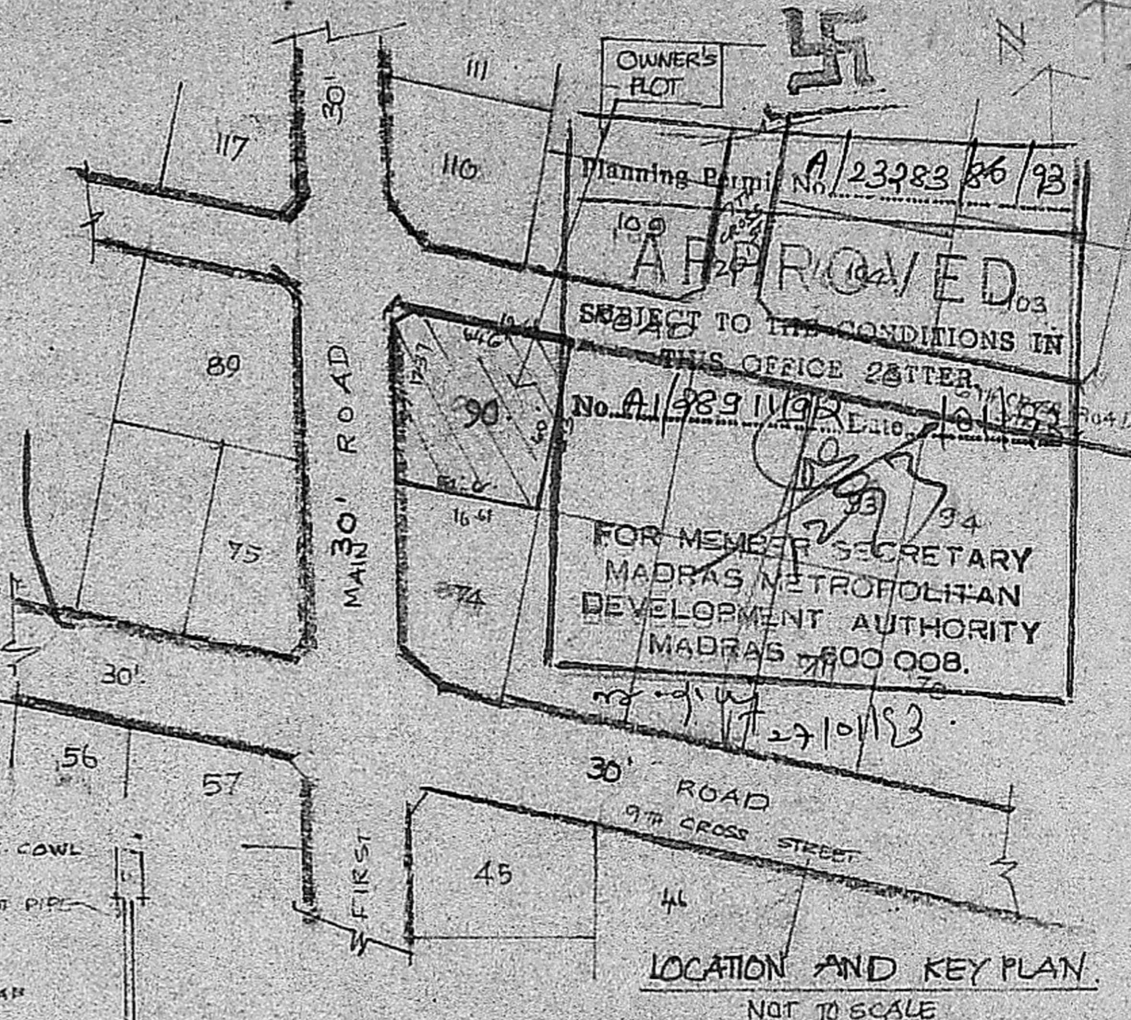

LOCATION AND KEY PLAN
NOT TO SCALE

OWNERS FLOT


Planning Permit No. A/23283/86/93

APPROVED


SUBJECT TO THE CONDITIONS IN THIS OFFICE LETTER No. A/389/1/95 Dated 10/11/93

FOR MEMBER SECRETARY MADRAS METROPOLITAN DEVELOPMENT AUTHORITY MADRAS - 600 008.

27/10/1993

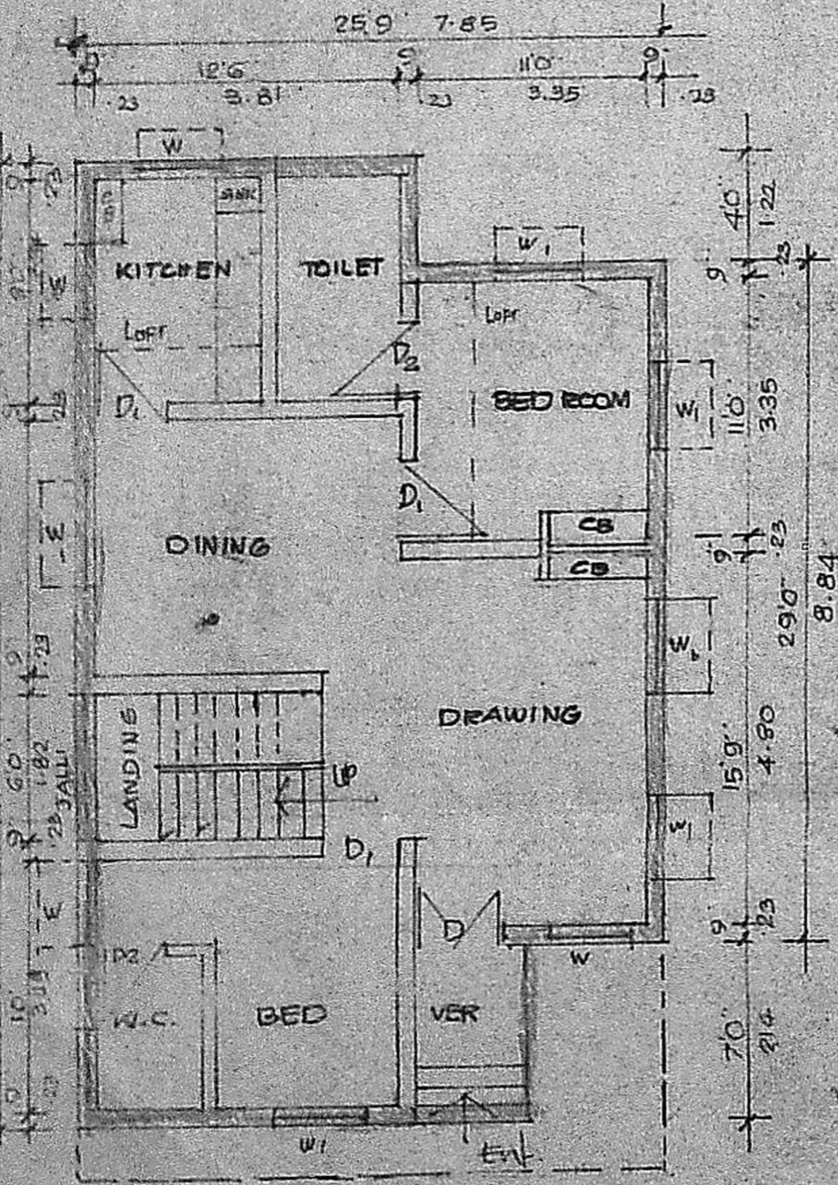

GROUND FLOOR PLAN

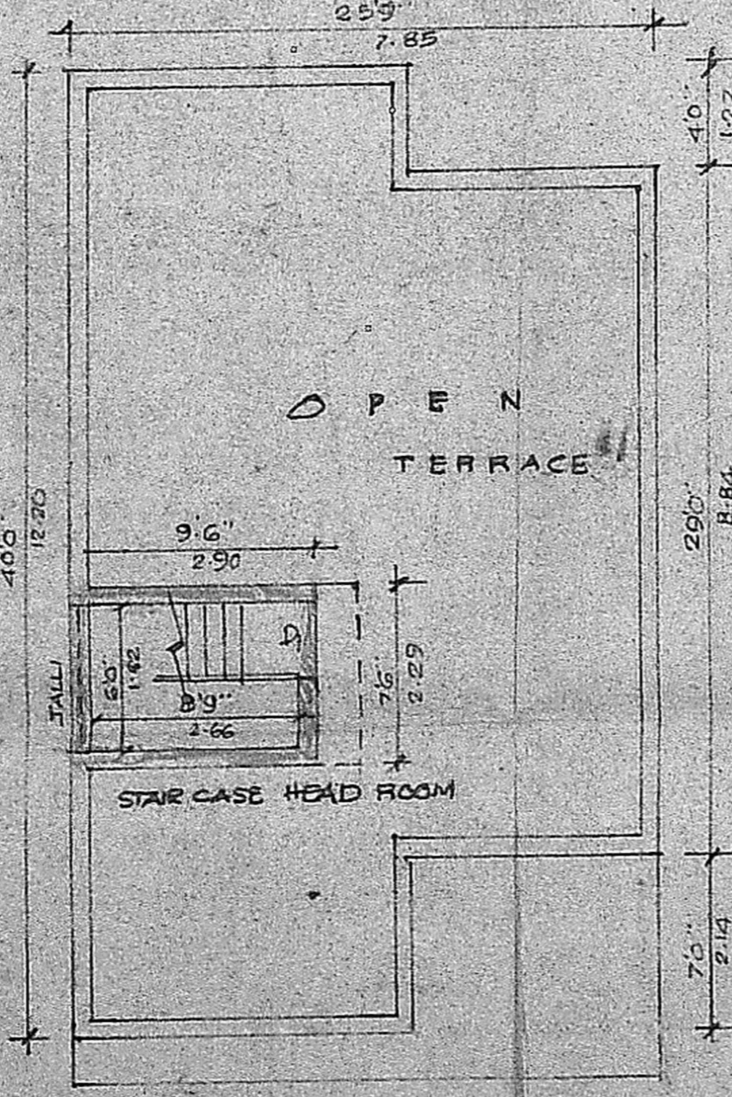


FIRST FLOOR PLAN


COLOUR INDEX

PROPOSED ROAD	
PLOT BOUNDARY	


AREA DETAILS : PLOT AREA : 8.5 cents (or) 3702.6 sq ft (or) 343.97 m²
 PLINTH AREA : G.F. :- 900.75 sq ft or 83.68 m²
 TERRACE FLOOR : 71.25 sq ft or 6.62 m²

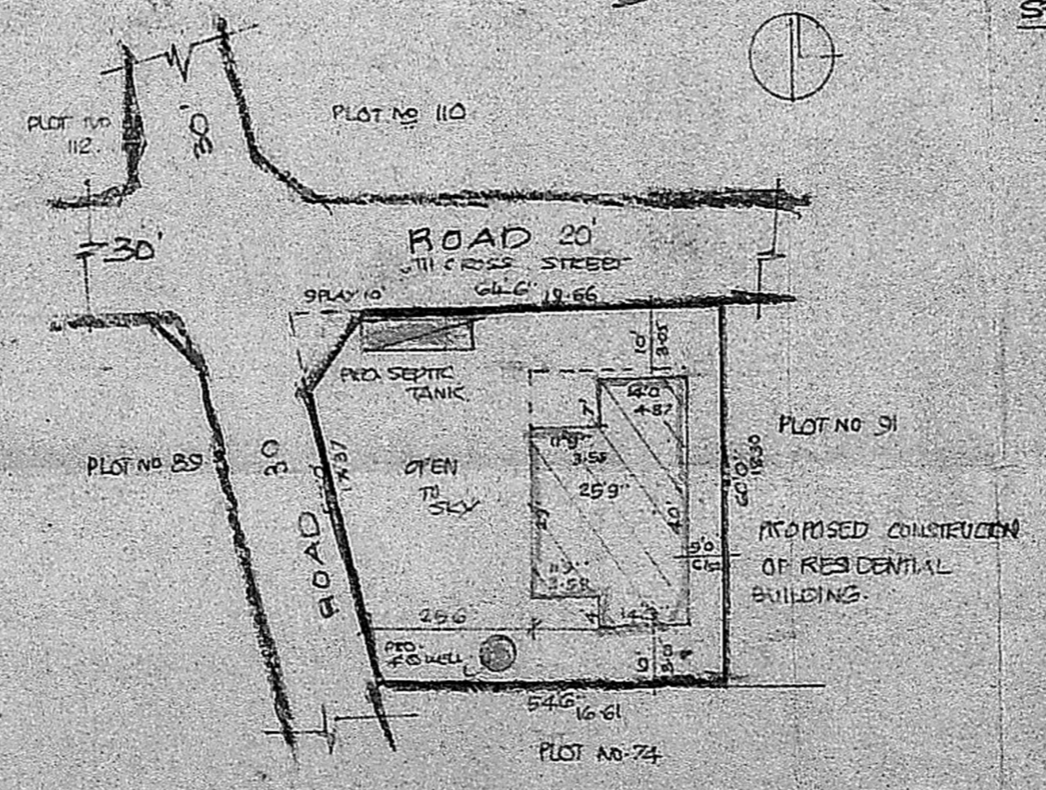

SITE PLAN
SCALE 1" = 133' OR 1:460

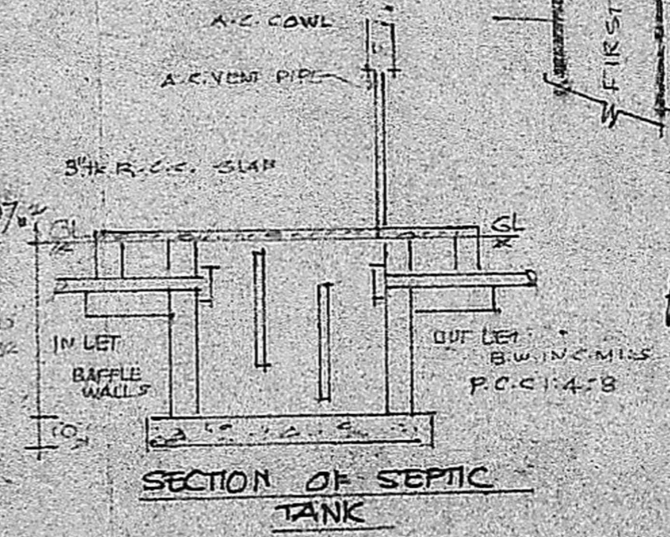

SECTION OF SEPTIC TANK

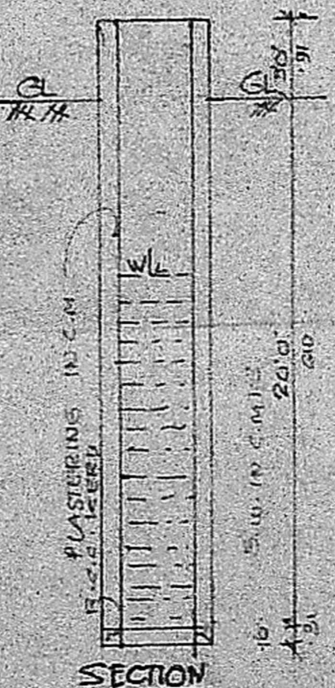

SECTION

PLAN OF WELL

A/C 29/09/91
 26/02/91

J. S. Arivazhagan, D.C.E.
 Class II Licensed Surveyor No. 26,
 CORPORATION OF MADRAS
 PERUNGUDI TOWN PANCHAYAT
 CONSULTING ENGINEER & CONTRACTOR,
 NO. 6, THIRUMALAI NAGAR,
 PERUNGUDI, MADRAS - 600 096.
 PHONE

Rajalingam
 OWNERS SIGN

LICENSED SURVEYOR