




PROPOSED ADDITIONAL CONSTRUCTION OF FIRST FLOOR AT
 PLOT NO.31, DOOR NO.14, IN PYMASH NO.608, PART (S.NO.84/1) 27th STREET
 EXTENSION, THILLAIGANGA NAGAR, ADAMBAKKAM, ALANDUR MUNICIPALITY, MADRAS-88.

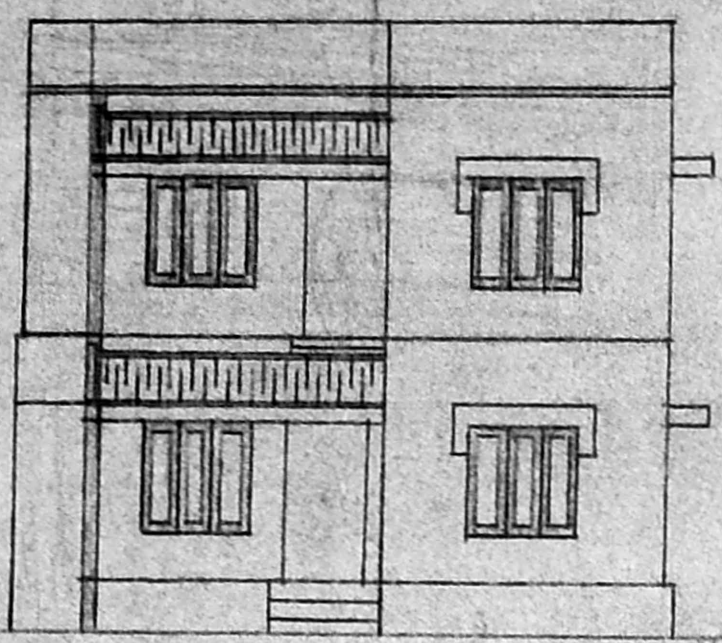


FRONT ELEVATION

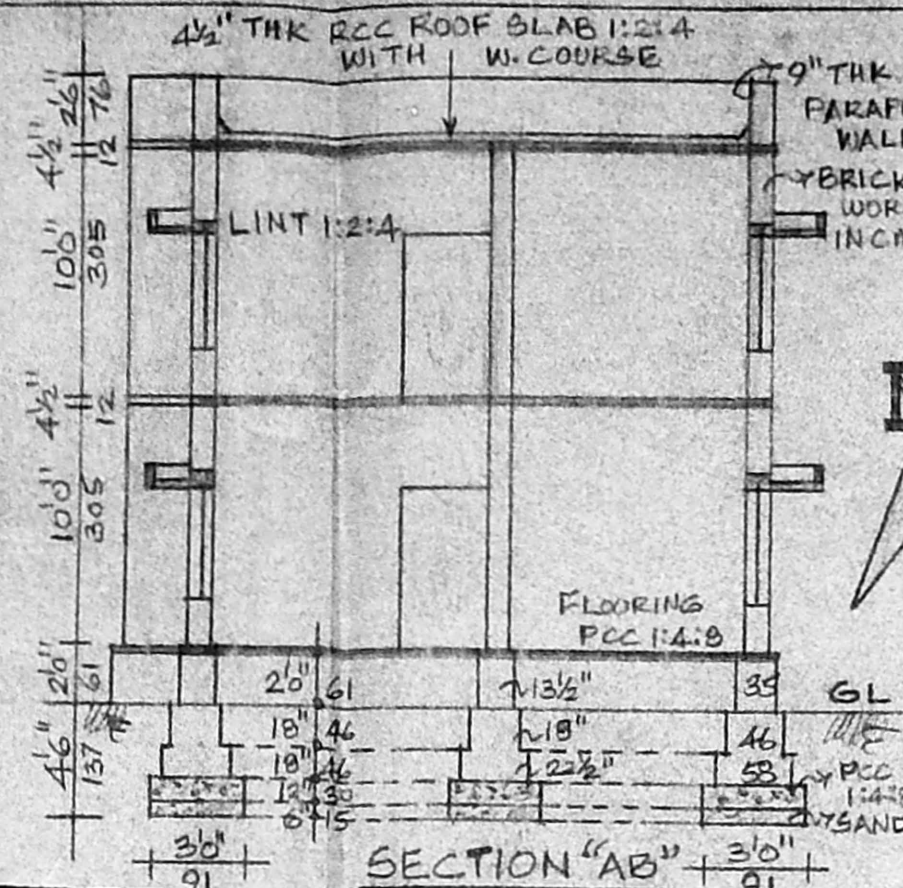



SECTION "AB"

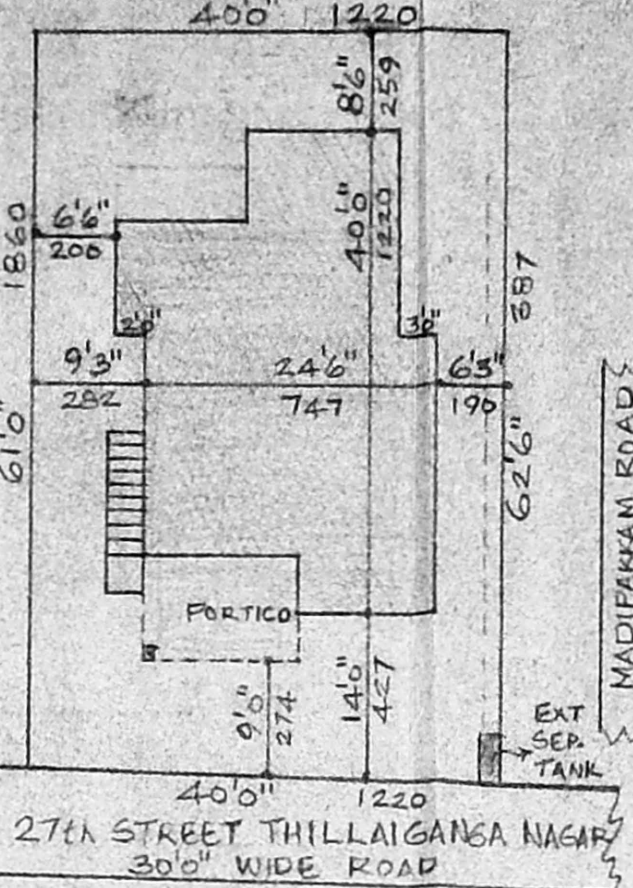

SITE PLAN

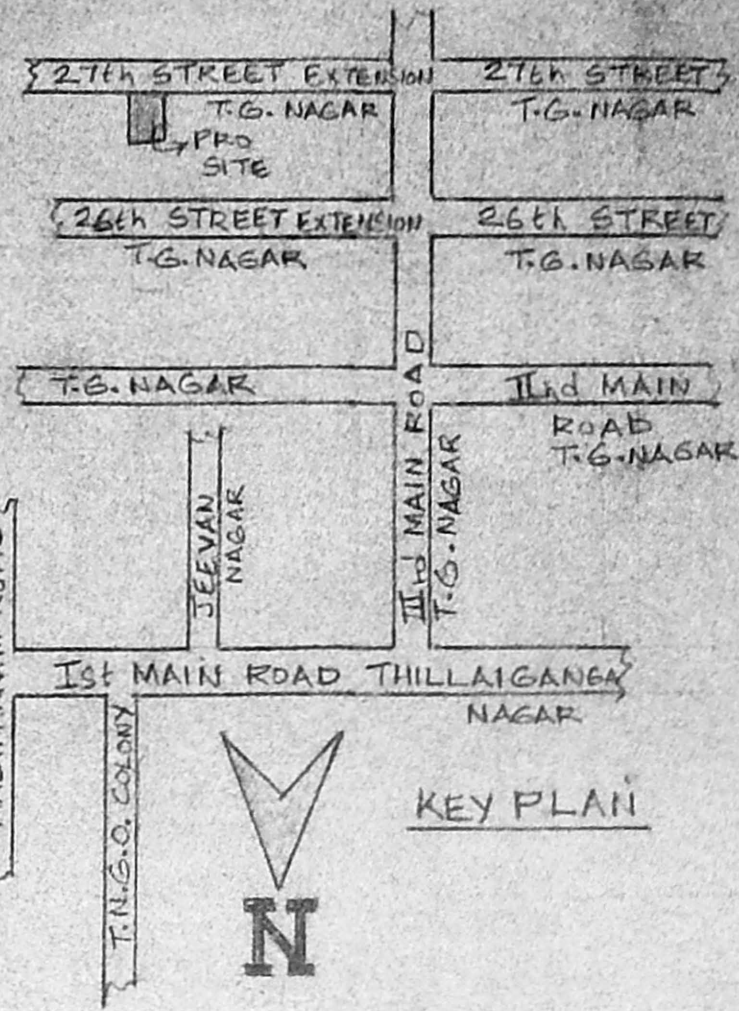


KEY PLAN

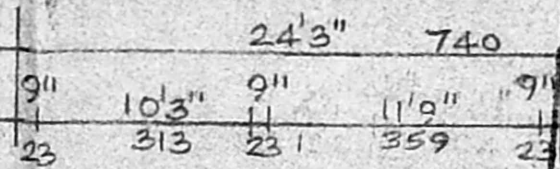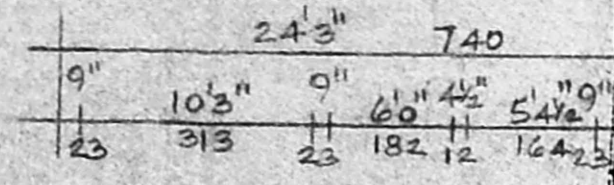


Planning Permit No. **A/479/92**
APPROVED
 SUBJECT TO THE CONDITIONS IN THIS ORDER.
 No. A/3620/820 dt. 05.92
 For Member Secretary
 MADRAS METROPOLITAN DEVELOPMENT AUTHORITY
 MADRAS - 600 008

REFERENCE	FT-IN.	CMS
D DOOR	3'3" x 6'6"	100 x 200
D ₁ DOOR	2'6" x 6'6"	76 x 200
W WINDOW	4'6" x 4'6"	137 x 137
W ₁ WINDOW	3'0" x 4'6"	91 x 137
V VENT	3'0" x 2'6"	91 x 61
AREA		SQ. FT.
PLOT		2470
EXT. GROUND FLOOR PLINTH		819
PRO. FIRST FLOOR PLINTH		703
PLOT COVERAGE 33%		F.S.I. 0.61

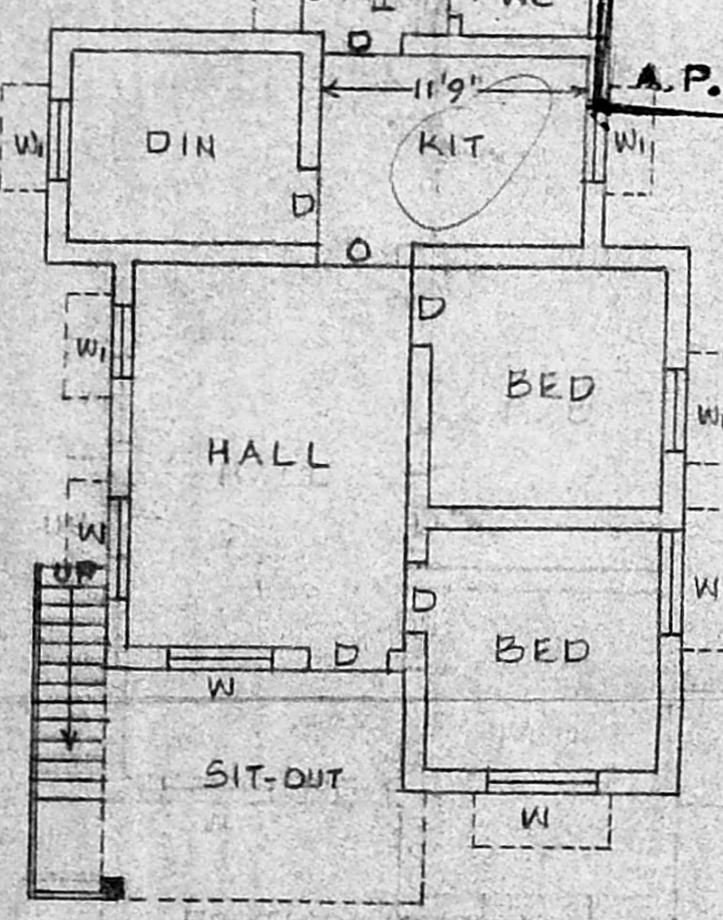

PLAN OF GROUND FLOOR

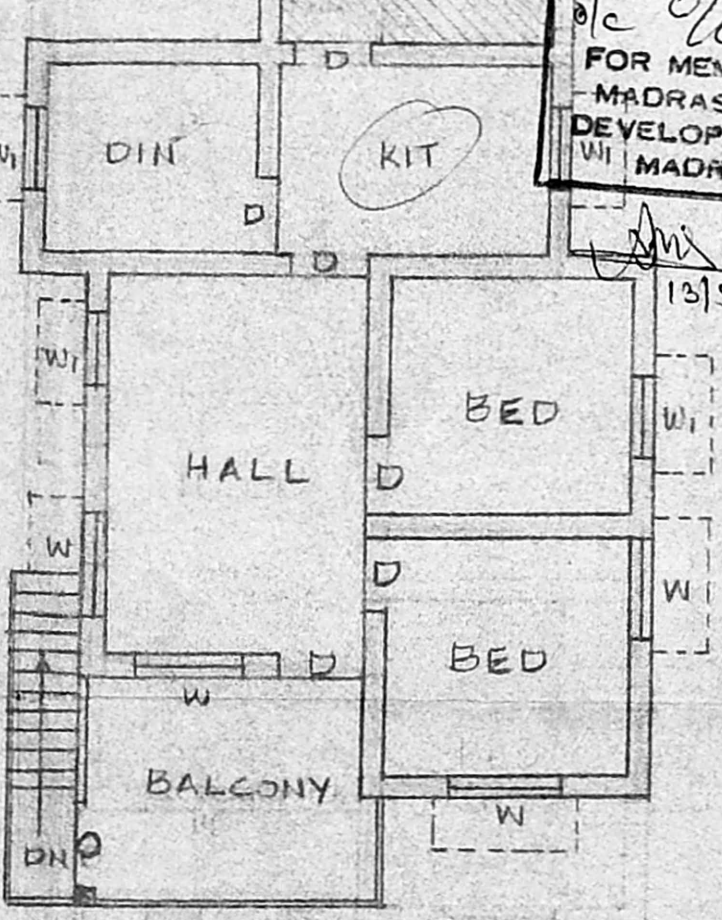

PLAN OF FIRST FLOOR

Low 229.46m²
 Blky Cp. 76.25
 PC 76.25

FIR 152.5
 229.46
 1.66

Low 87.02
 229.46

(Signature)

C. GANESAN.
 LICENSED SURVEYOR

Alandur Municipality, Tambaram Municipality and
 Anbattur Municipal Township
 159 KANUNEEGAR STREET, ADAMBAKKAM
 MADRAS-600 088. Phone: 43282

LICENSED SURVEYOR