



PLAN SHOWING THE EXISTING CONSTRUCTION TO BE REGULARISED
 IN PLOT NO. 8 . R.S.NO. 72/2 OF BETHEL NAGAR LAYOUT ERNAVOOR
 VILLAGE TIRUVOTTIYUR MUNICIPAL LIMIT MADRAS-57



SCALE 1:100.

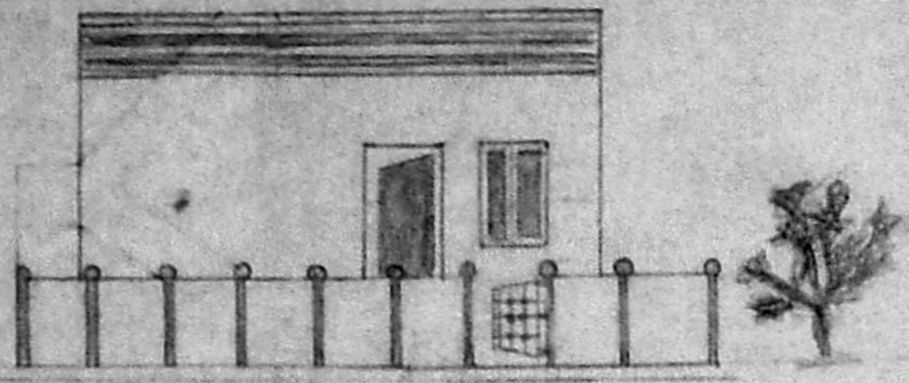

ELEVATION

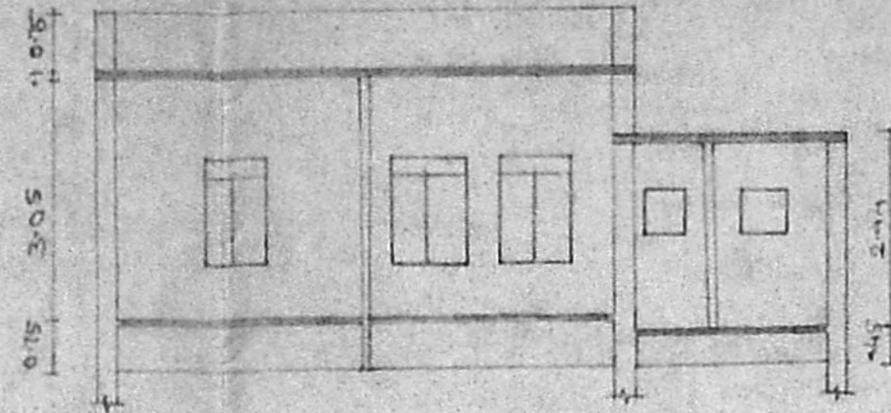

SECTION ON XX




LAYOUT PLAN

(not to scale)




MMDA (A)/PP No. /
 C.No. A/3625/92
 ASSE. Revised plan dt. 18.2.92
 Scrutiny
 PART I 28.2.92
 PART II
 A.P.


Planning Permit No. A/466/91
APPROVED
 SUBJECT TO THE CONDITIONS IN
 THIS OFFICE LETTER.
 No. A/3625/92 Date 05.9.92
 FOR MEMBER SECRETARY
 MADRAS METROPOLITAN
 DEVELOPMENT AUTHORITY
 MADRAS - 600 006

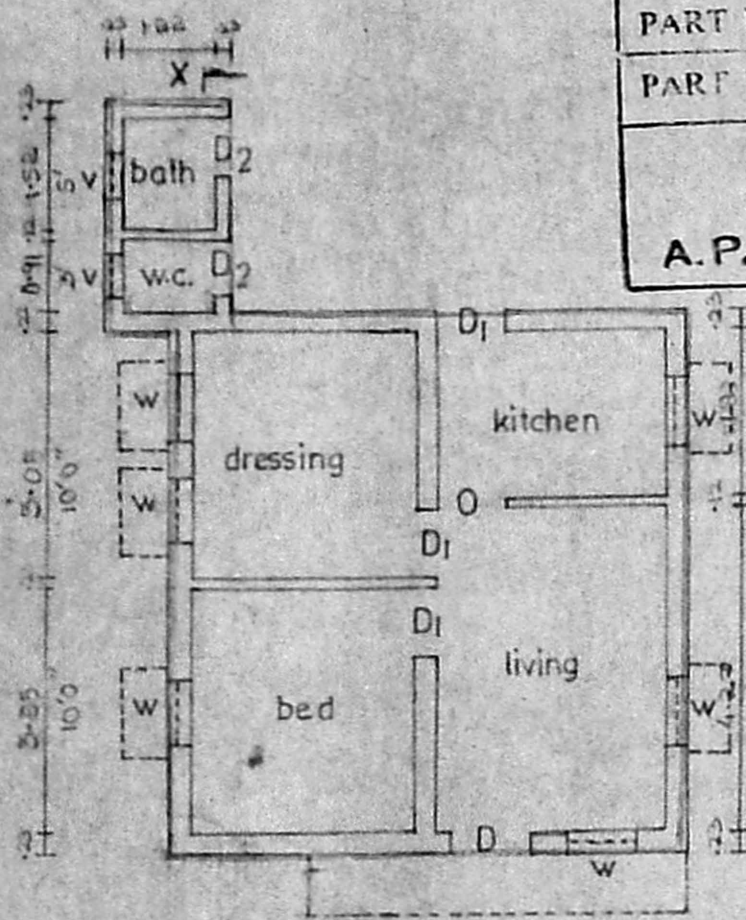

PLAN

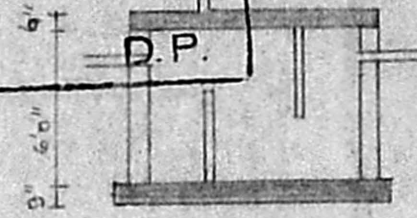


ELEVATION

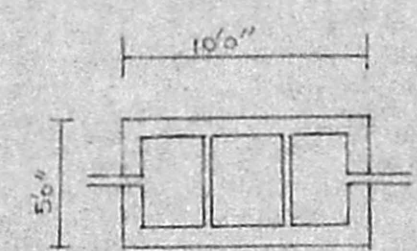


PLAN


S.TANK DETAILS

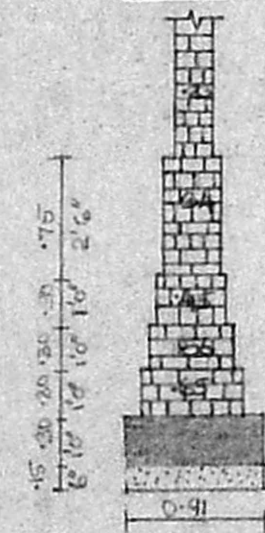


FOUNDATION DETAILS

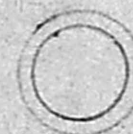

WELL

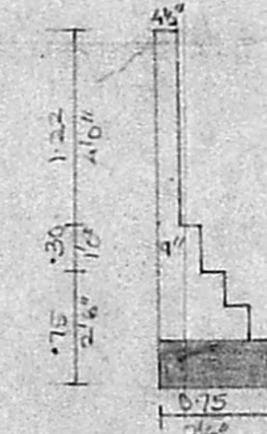

DETAILS OF
 COMPOUND WALL

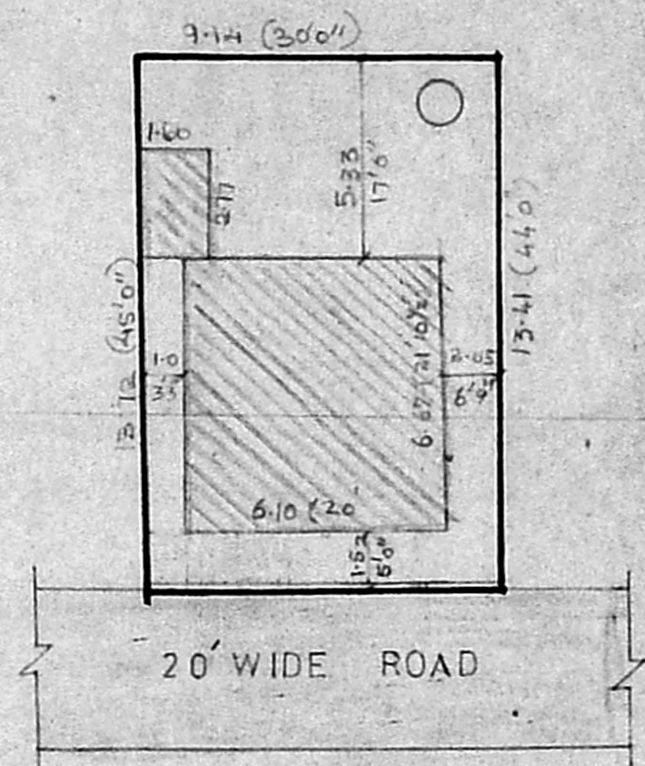

SITE PLAN
 (scale 1:200)

SPECIFICATIONS

Foundation and levelling course are in p.c.c.1:4:8 mix.
 Brick work in cm.15 mix.
 Rcc works in 1:2:4 mix plastering the walls in cm.14 mix.
 Ceiling and floor finishing 1:3 mix.
 Weathering course with two layers of flat tiles laid in cm.14.
 Doors and windows are in well seasoned wood with two coats of enamel paint Two or three coats of white or colour washing of walls.

SCHEDULE OF JOINERS.

D door	107X 215.	3'6" X 7'0"
D ₁ door	0.91X 2.15.	3'0" X 7'0"
D ₂ "	0.75X 2.15.	2'6" X 7'0"
W window	0.91 X 1.37.	3'0" X 4'6"
V ventilator	0.75X 0.75.	2'6" X 2'6"
O open	0.91 X 2.15.	3'0" X 7'0"

AREA DETAILS

AREA OF THE SITE	124.03m ² (1335 sft).	
PRO. BUILDING	40.69m ² (438 sft).	
PLOT COVERAGE	33%	FSI.033
ROAD SHOWN		
PLOTS APPROVED BY MMDA		

G. Mary Santhya
 OWNER

M. Balasubramanian, D.B.S.
 LICENSED SURVEYOR,
 THIRUVOTTIYUR MUNICIPALITY,
 Off: No. 125, T. H. Road,
 KALADIPET, MADRAS-600 019
 Res: 40/8, Vasantha Nagar 4th St.
 KALADIPET, MADRAS-600 019