




PLAN SHOWING THE PROPOSED CONSTRUCTION OF A RESIDENTIAL BUILDING AT PLOT NO. 2 PART, SURVEY  
 NO. 75 PART, SELAVOYAL VILLAGE, MADRAS-51 CORP. DIV. NO. 1 SCALE 1"=8'0" (1:100)

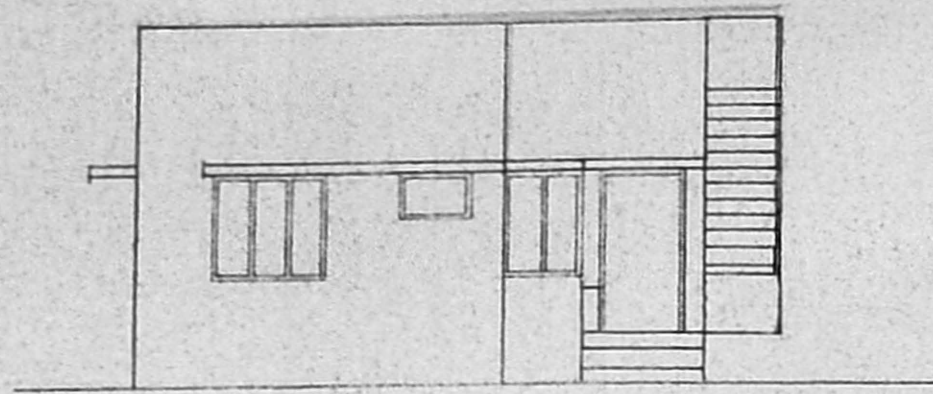

FRONT ELEVATION

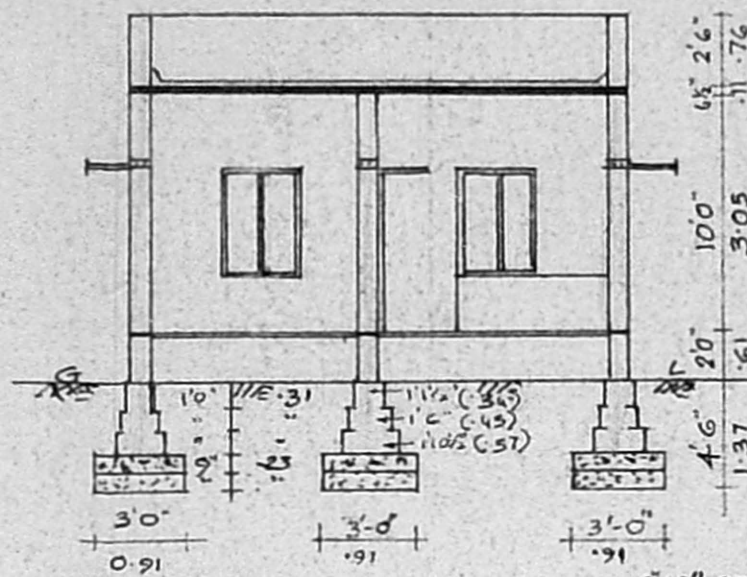


SECTION ON XX

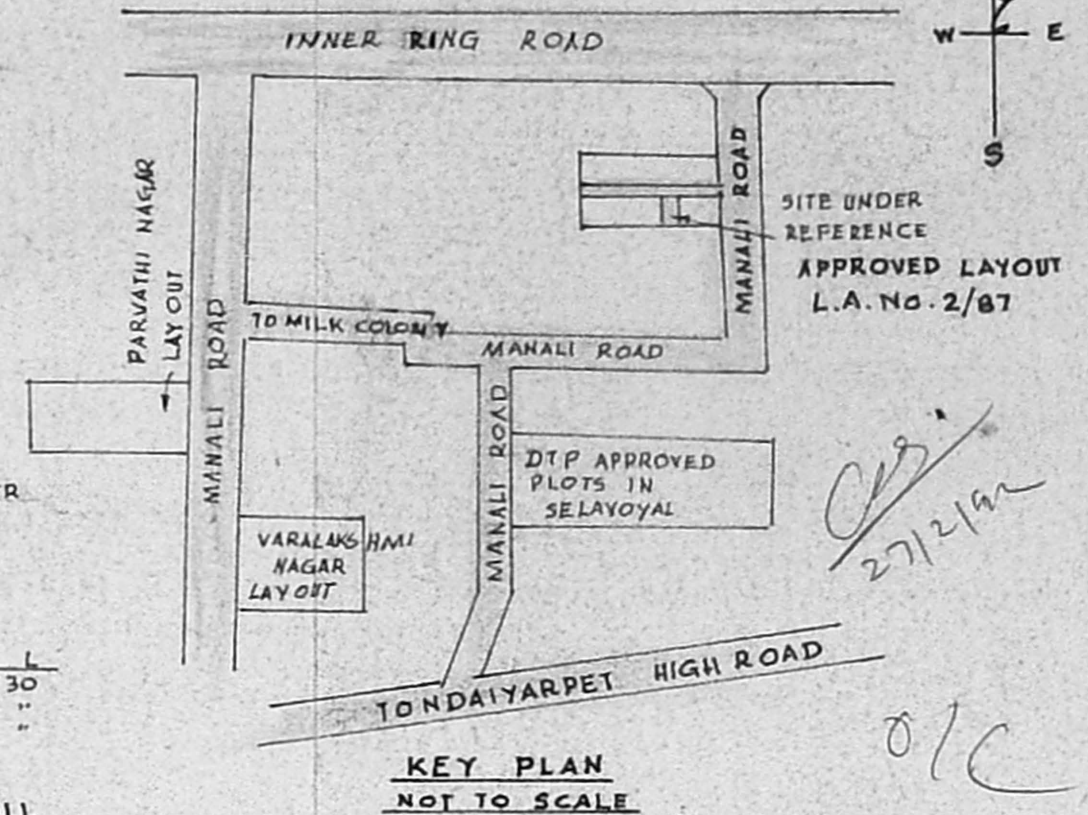


KEY PLAN  
NOT TO SCALE


Planning Permit No. A-1079132  
**APPROVED**  
 SUBJECT TO THE CONDITIONS IN THIS OFFICE LETTER.  
 No. A-1079132  
 FOR MEMBER SECRETARY  
 MADRAS METROPOLITAN  
 DEVELOPMENT AUTHORITY  
 MADRAS - 600 008.

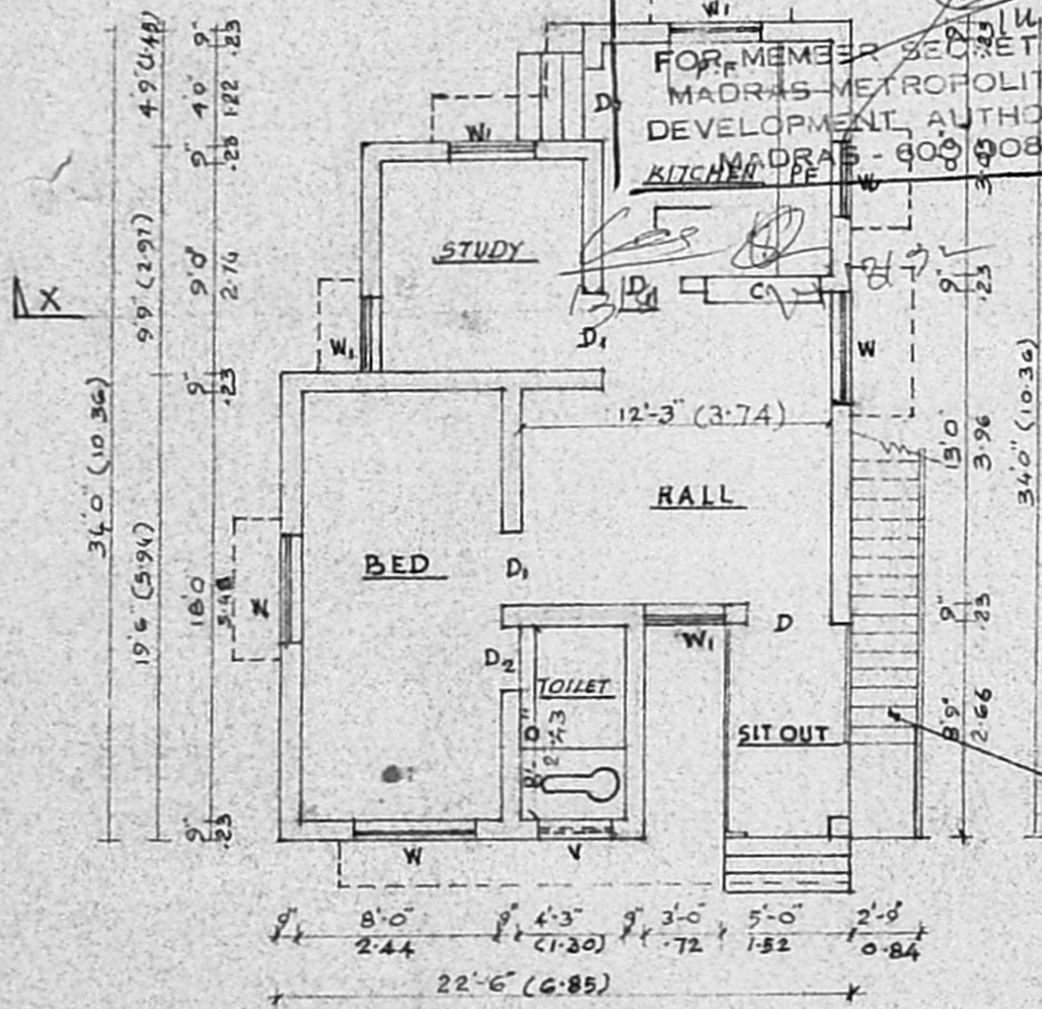


PLAN

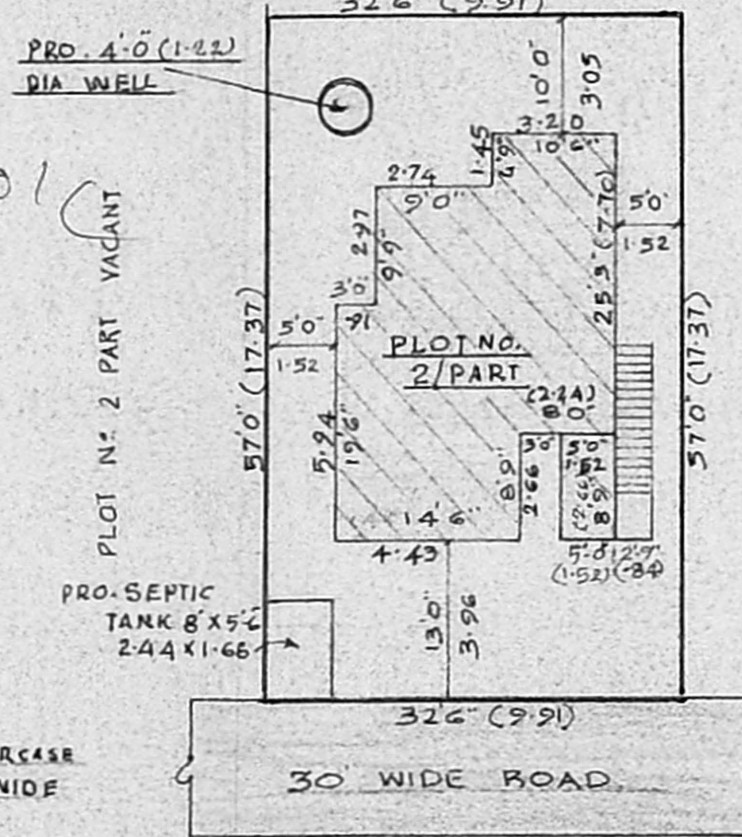


SITE PLAN  
SCALE 1"=160' (1:200)

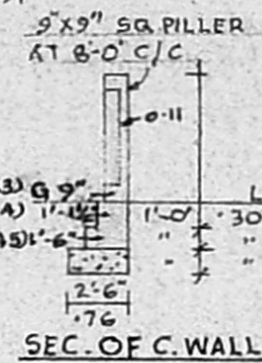

SEC. OF C. WALL

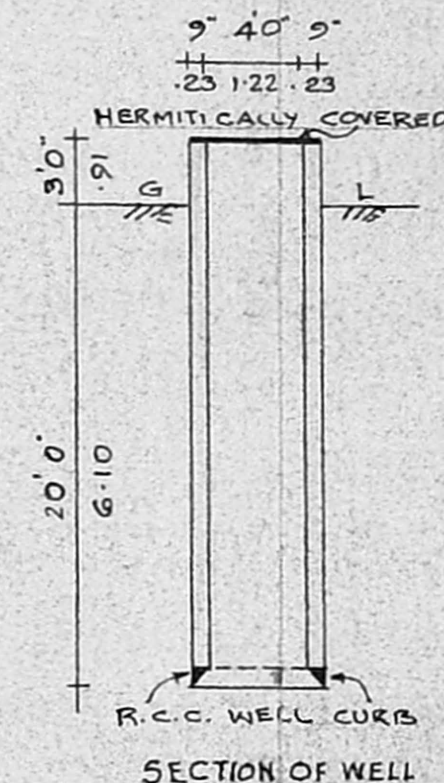


SECTION OF WELL

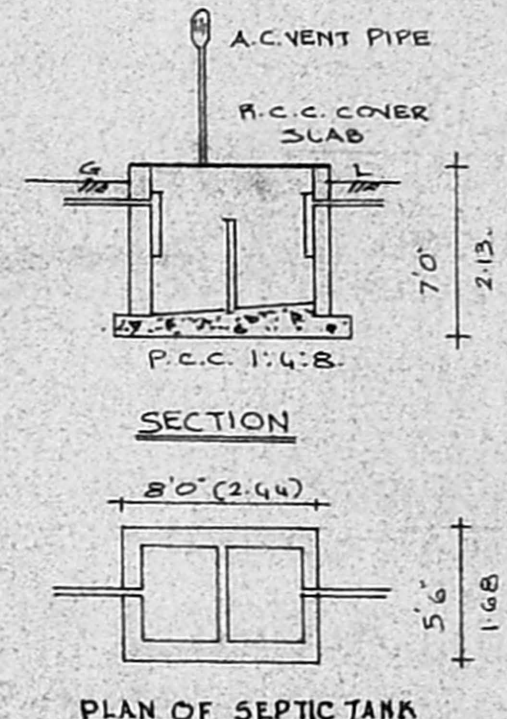

PLAN OF SEPTIC TANK

PLOT AREA	1852.50 SQ. FT.	172.09 SQ. M.
PLINTH AREA	609 "	56.58 "
SIT OUT AREA	44 "	4.09 "
PLOT COVERAGE	35%	

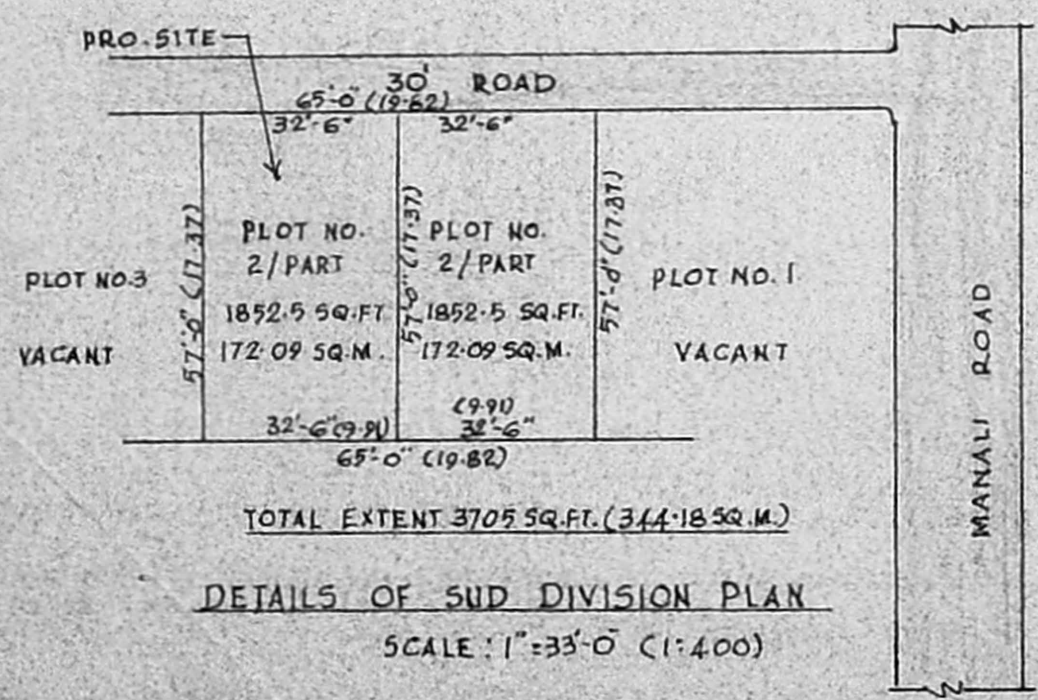

DETAILS OF SUB DIVISION PLAN  
SCALE 1"=33'-0" (1:400)

**SPECIFICATION**

FOUNDATION & LEVELLING COURSE ARE IN PCC 1:4:8 MIX. BRICK WORK ARE IN C.M. 1:5 MIX. R.C.C. WORKS ARE IN 1:2:4 MIX. CEILING AND FLOOR FINISHING ARE IN C.M. 1:3 MIX. WALL PLASTERING IN C.M. 1:4 MIX. WEATHERING COURSE WITH 2 LAYERS OF FLAT TILES LAID IN C.M. 1:4 MIX. DOORS AND WINDOWS ARE IN WELL SEASONED WOOD

**SCHEDULE OF JOINERY**

D	DOOR	3'-3" X 7'-0"	(1.00 X 2.13)
D <sub>1</sub>	DOOR	3'-0" X 7'-0"	(0.91 X 2.13)
D <sub>2</sub>	DOOR	2'-6" X 7'-0"	(0.76 X 2.13)
W	WINDOW	4'-6" X 4'-6"	(1.37 X 1.37)
W <sub>1</sub>	WINDOW	3'-0" X 4'-6"	(0.91 X 1.37)
V	VENTILATOR	2'-6" X 2'-0"	(0.76 X 0.61)

**REFERENCE**

PROPOSALS	[Symbol]
ROADS	[Symbol]
SITE BOUNDARY LINE	[Symbol]

*B. Abbas Ali*  
 OWNER (B. ABBAS ALI) I.O.C.

*V. Venkatesan*

**V. VENKATESAN, B.E.M.Sc.M.I.E**  
 CIVIL ENGINEER  
 Class I Licensed Surveyor No. 6,  
 CORPORATION OF MADRAS  
 No 3, Paper Mills Road, First Floor,  
 NEAR PERAMBUR CHURCH. MADRAS-11

ENGINEER.