




05

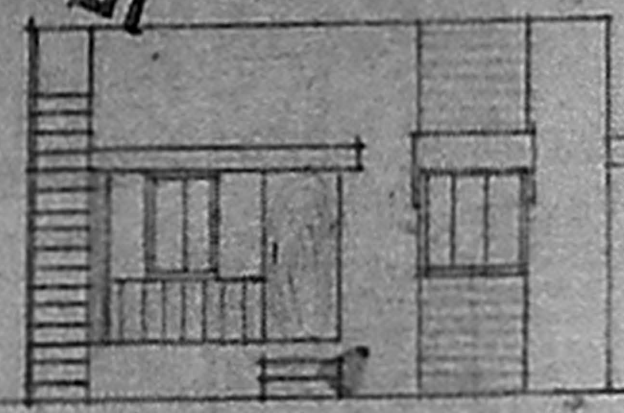

ELEVATION.

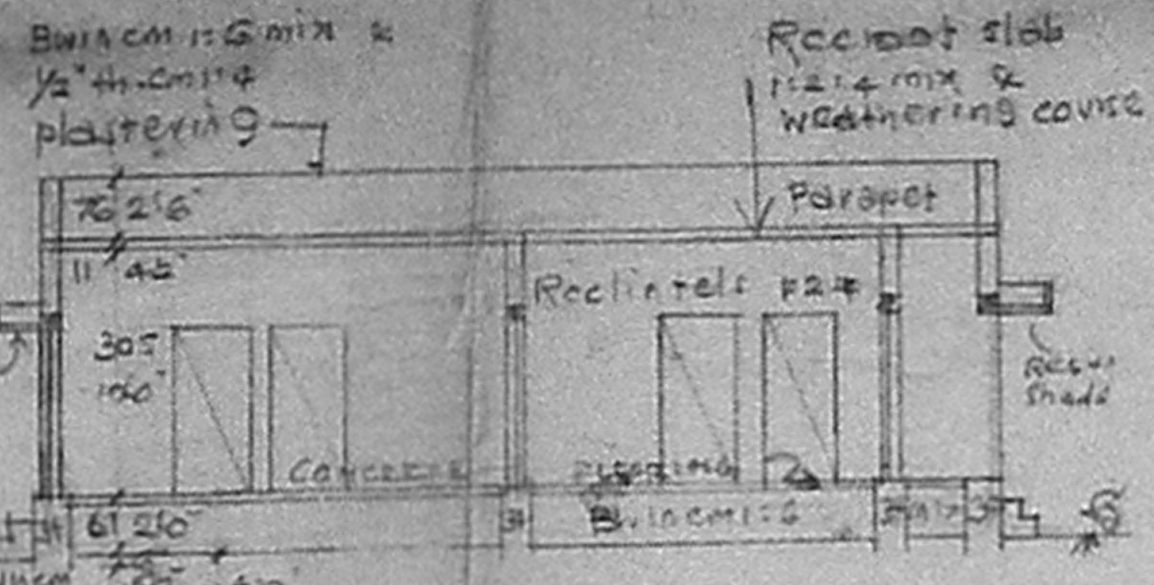

SECTION ON AB

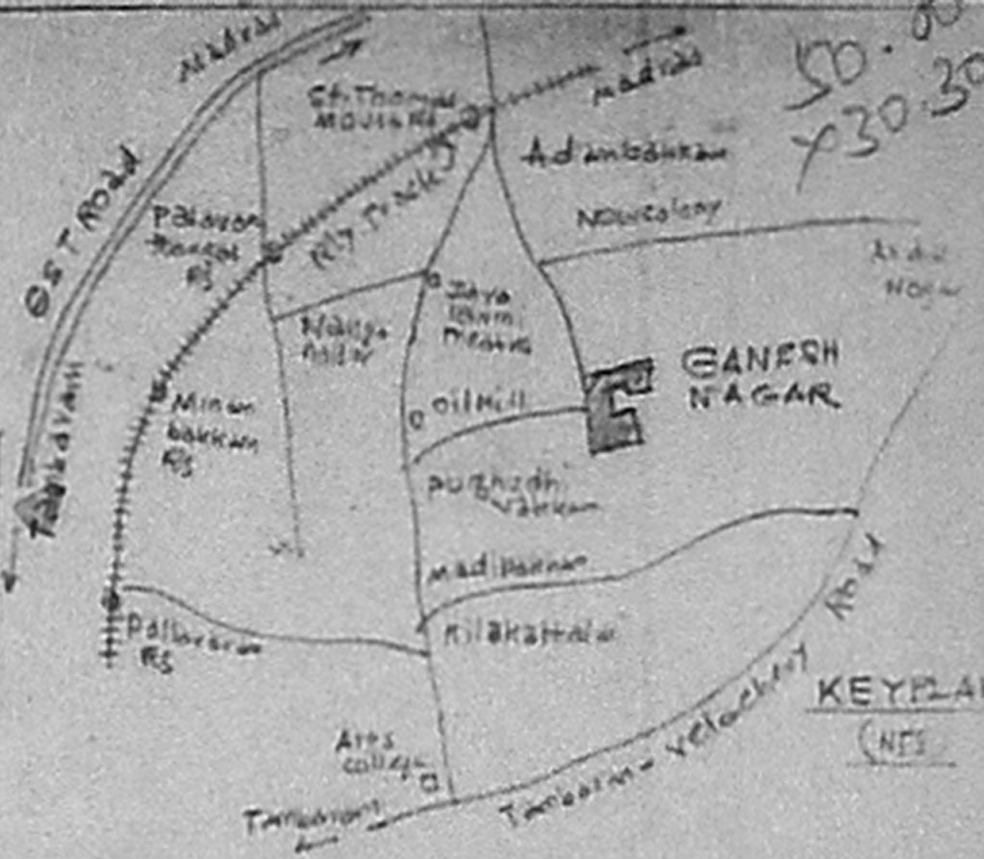


50.00
x 30.30

KEY PLAN (NTS)


223' 679

REFERENCE

| | | |
|-----------|-----------|---------|
| D Door | 38" x 66" | 59A198 |
| DI Door | 26" x 66" | 76A198 |
| W Window | 30" x 46" | 91A137 |
| WI Window | 50" x 46" | 152A137 |
| W Window | 38" x 26" | 91A61 |

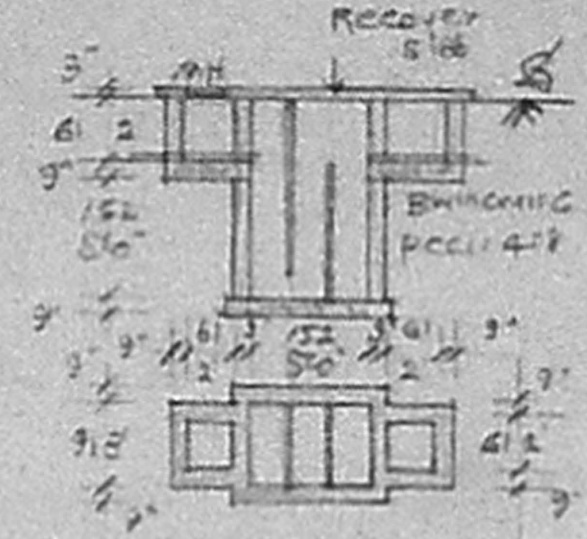


PLAN & SEC. OF SEPT. TANK

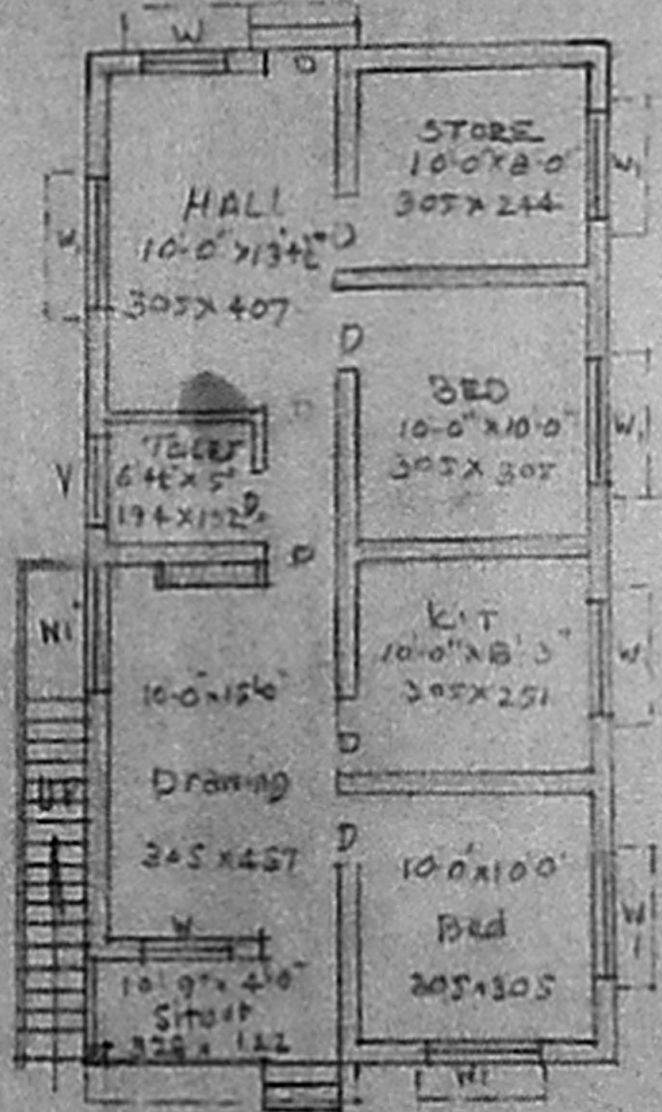

223' 679

FLOOR PLAN.

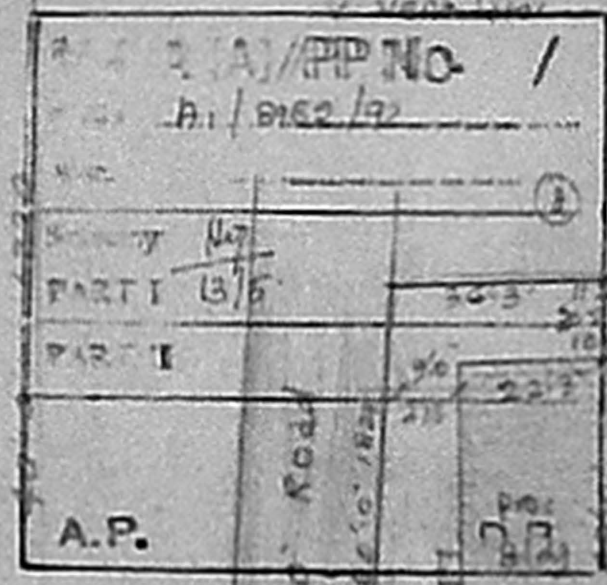

SITE PLAN Scale: (1" = 240') (1:240)


Planning Permit No. A/1892/92

APPROVED

SUBJECT TO THE CONDITIONS IN THIS OFFICE LETTER.

No. A/1892/92 Date: -12-92

FOR MEMBER SECRETARY
MADRAS METROPOLITAN
DEVELOPMENT AUTHORITY
MADRAS - 600 008.

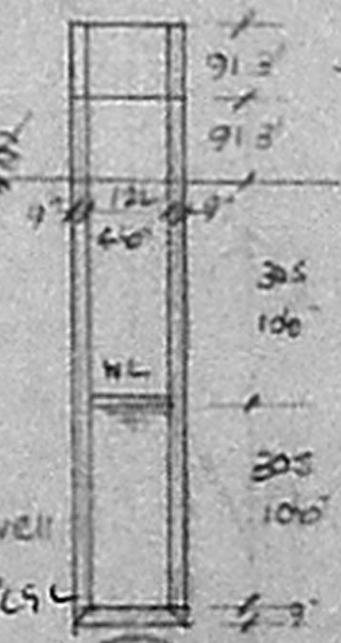

PLAN & SEC. OF WELL

PLAN OF PROPOSED BUILDING AT PLOT NO. 9 OF 'GANESH NAGAR' LAYOUT IN SURVEY NO. 15/1 OF MADIPAKKAM MATHURA PUTHUVAKKAN VILLAGE. SAIDAPET TS, CHENGLEPET DT. FOR MR. N. SHANMUGAM. Scale: 1/80

| | | |
|-------------|------|---------|
| Plot Area | 2325 | Sq. Ft. |
| Plinth Area | 890 | Sq. Ft. |
| Open Space | 1435 | Sq. Ft. |

M. ARIN...
CORPORATION...
ENGINEER

Shanmugam
OWNER

Engineer

Pro Stairs
26" wide
Steps 7"x10"