


PLAN SHOWING THE PROPOSED CONSTRUCTION OF A TWIN HOUSE IN THE PLOT AT SURVEY N° 400/B1 VILLAGE NATHAM VN° 150 MEDAVAKKAM VILLAGE SAIDAPET TALUK CHENGAI M.G.R. DISTRICT (St THOMAS MOUNT Panchayat union limit)


SCRUTINY A-A N

A1 / 9576 / 92

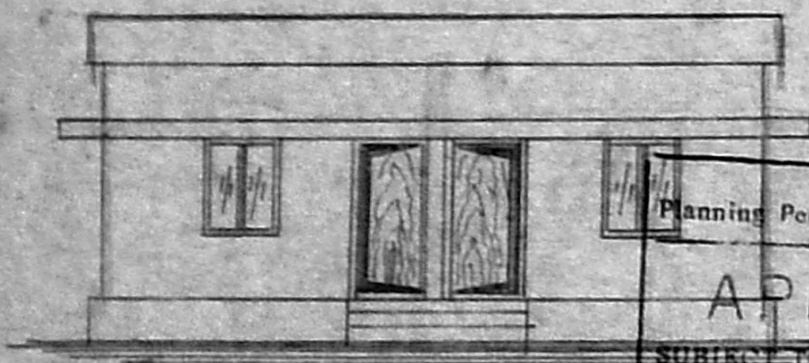


Front elevation


Planning Permit No. A/1236/92
APPROVED
 SUBJECT TO THE CONDITIONS IN THIS OFFICE LETTER.
 No. A1/9576/92 Date 8-92
 FOR MEMBER SECRETARY
 MADRAS METROPOLITAN DEVELOPMENT AUTHORITY
 MADRAS - 600 008.

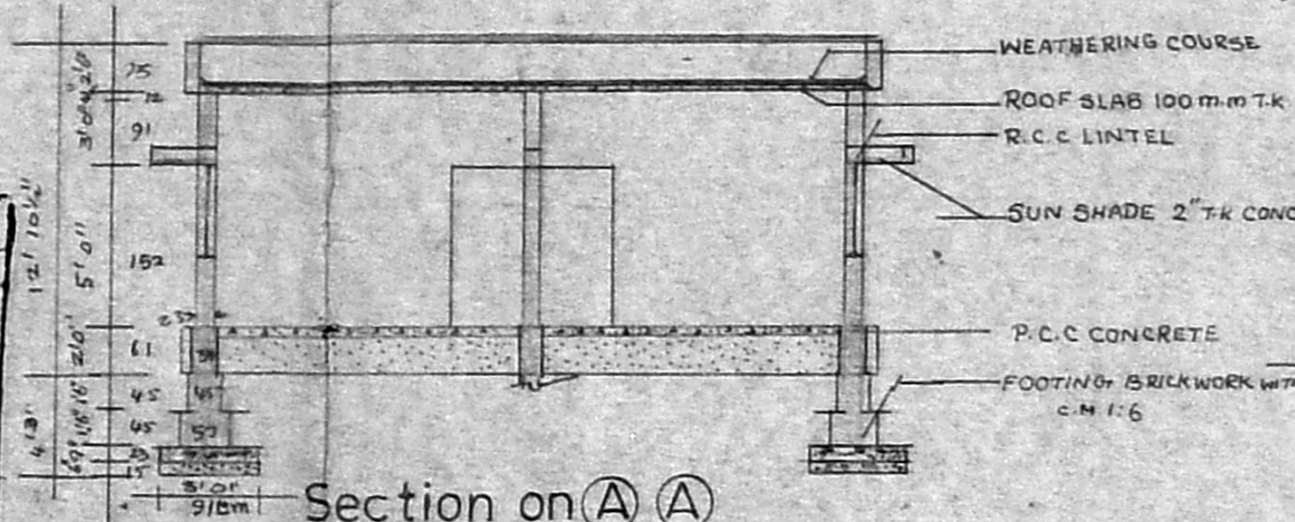


Section on A-A

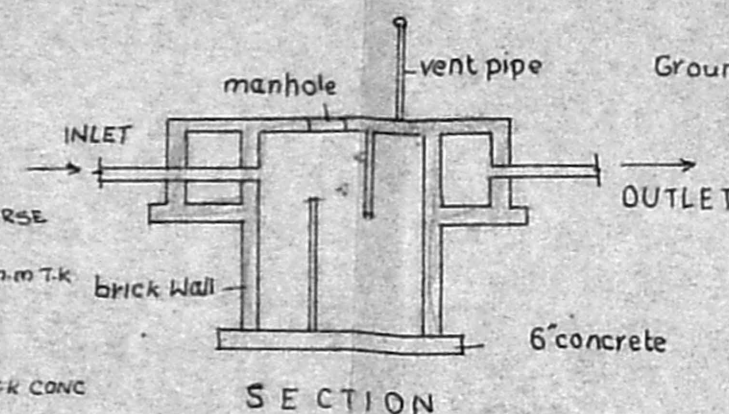


Septic tank detail

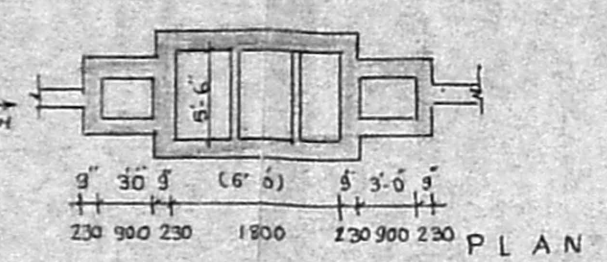


PLAN

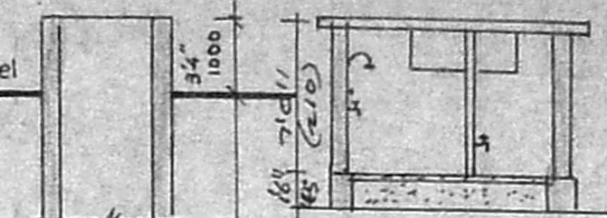


SECTION OF BATH & W.C.

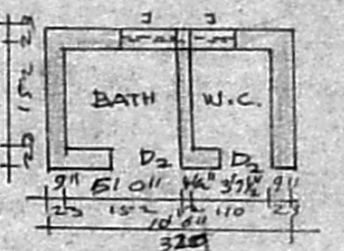


PLAN OF BATH & W.C.

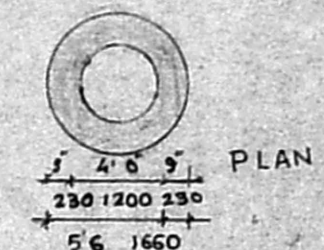


Well detail

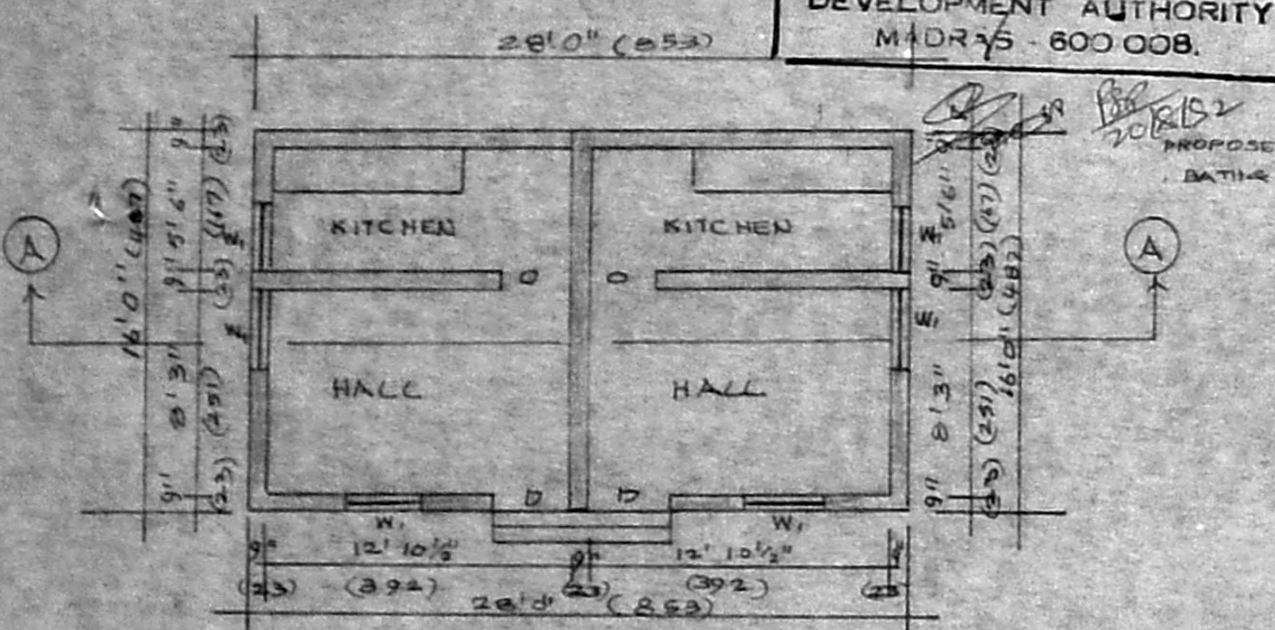

Proposed plan SCALE 1:100

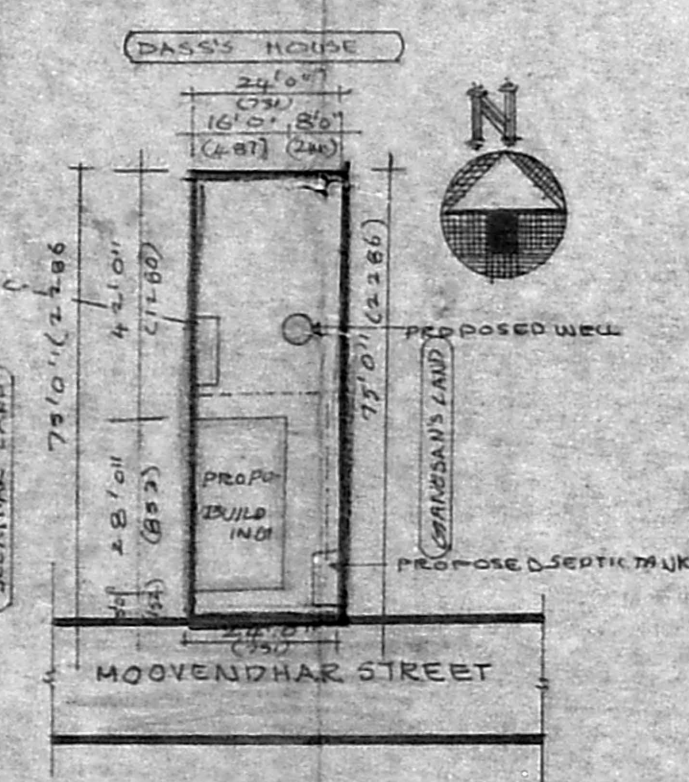

Site plan SCALE 1:300

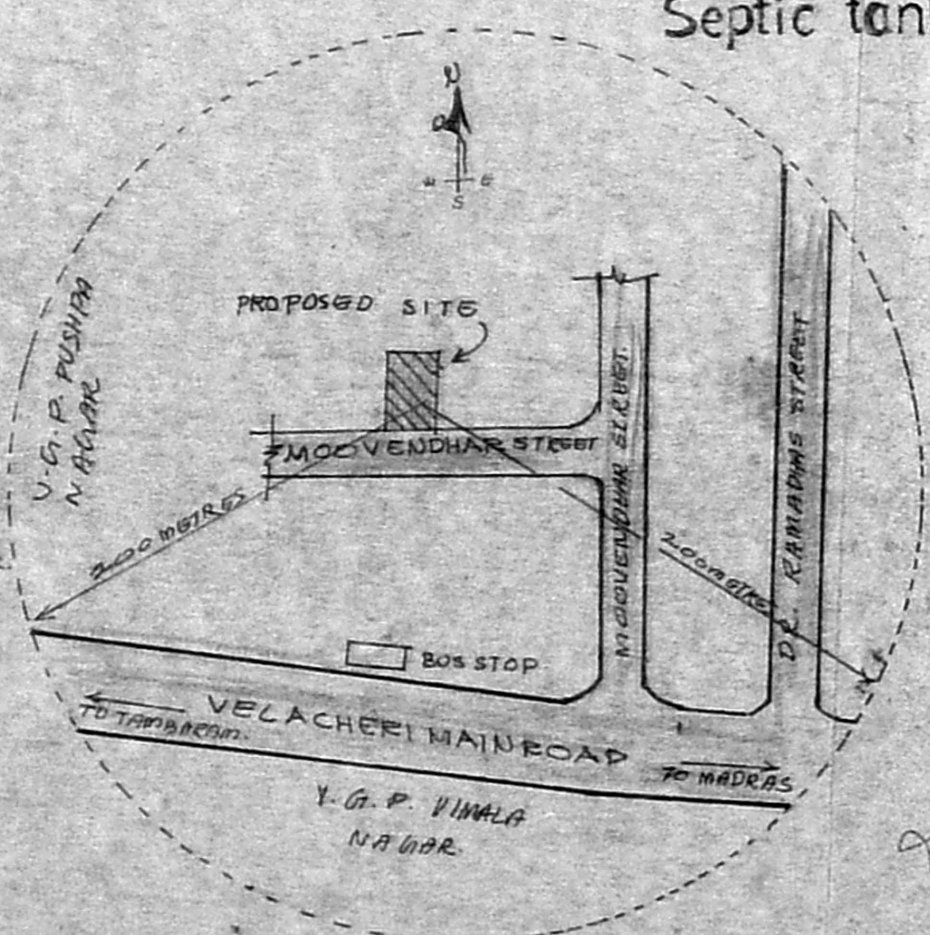

Topo plan NOT TO SCALE

SCHEDULE OF JOINERIES		COLOUR INDEX	
D. DOOR	: 3'3" x 7'0" 100 x 210	PROPOSED	: (Grey circle)
W. WINDOW	: 3'0" x 6'0" 91 x 122	ROADS	: (Dark grey circle)
O. OPENING	: 3'0" x 7'0" 91 x 122	SITE BOUNDARIES	: (Light grey circle)

AREA DETAILS	
PLOT EXTENT	: 1800 SFT 167.28 M ²
PROP. PLINTH AREA	: 448 SFT 41.63 M ²
CARPET AREA	: 356 SFT 32.90 M ²
F.S.T. 24 COVERAGE	: 2.48%

28' x 16' = 448 SFT
 41.63 m²

M. Senguttuvan
M. Senguttuvan, D.C.E.
 Consulting Engineer & Licensed Surveyor
 TAMBARAM MUNICIPALITY
 RAJ DESIGN
 151/F VELACHERI MAIN ROAD,
 FALLIKARAN-16 32

D. Sathyanarayana
 Owner

Licensed Surveyor