

PLAN
SEPTIC TANK DETAILS


Planning Permit No. A/14/40/11

APPROVED


SUBJECT TO THE CONDITIONS IN THIS OFFICE LETTER.

No. A/26.9.7/92 - 1/1/92

FOR MEMO. SECRETARY
MADRAS MUNICIPALITY
DEVELOPMENT AUTHORITY
MADRAS, 600 008

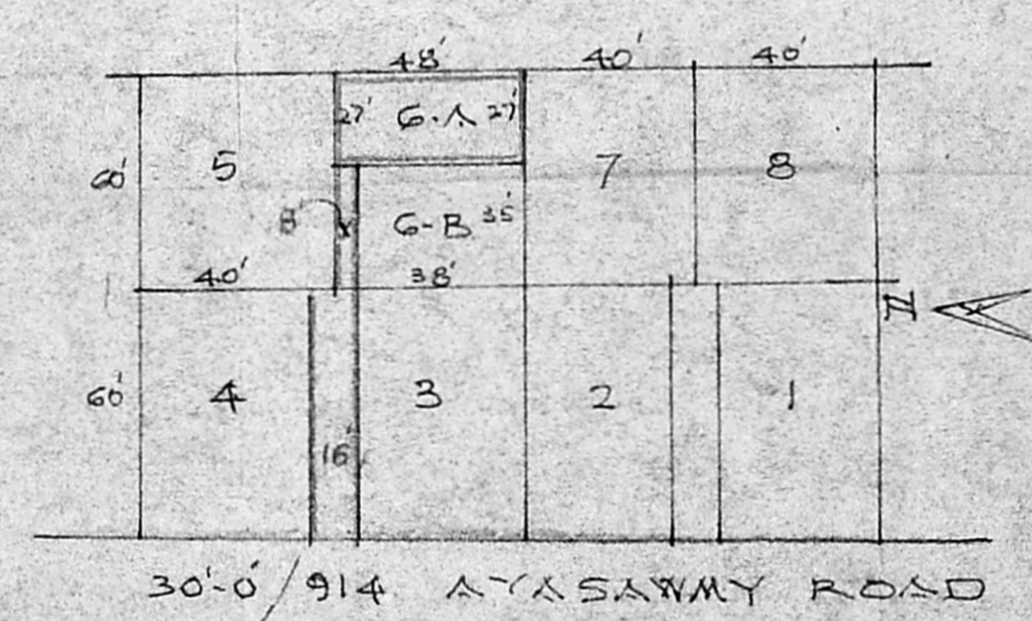

PROPOSED SUB-DIV OF S. NO. 19/BB
KASNAPURAM VILLAGE, CHROMEPET.

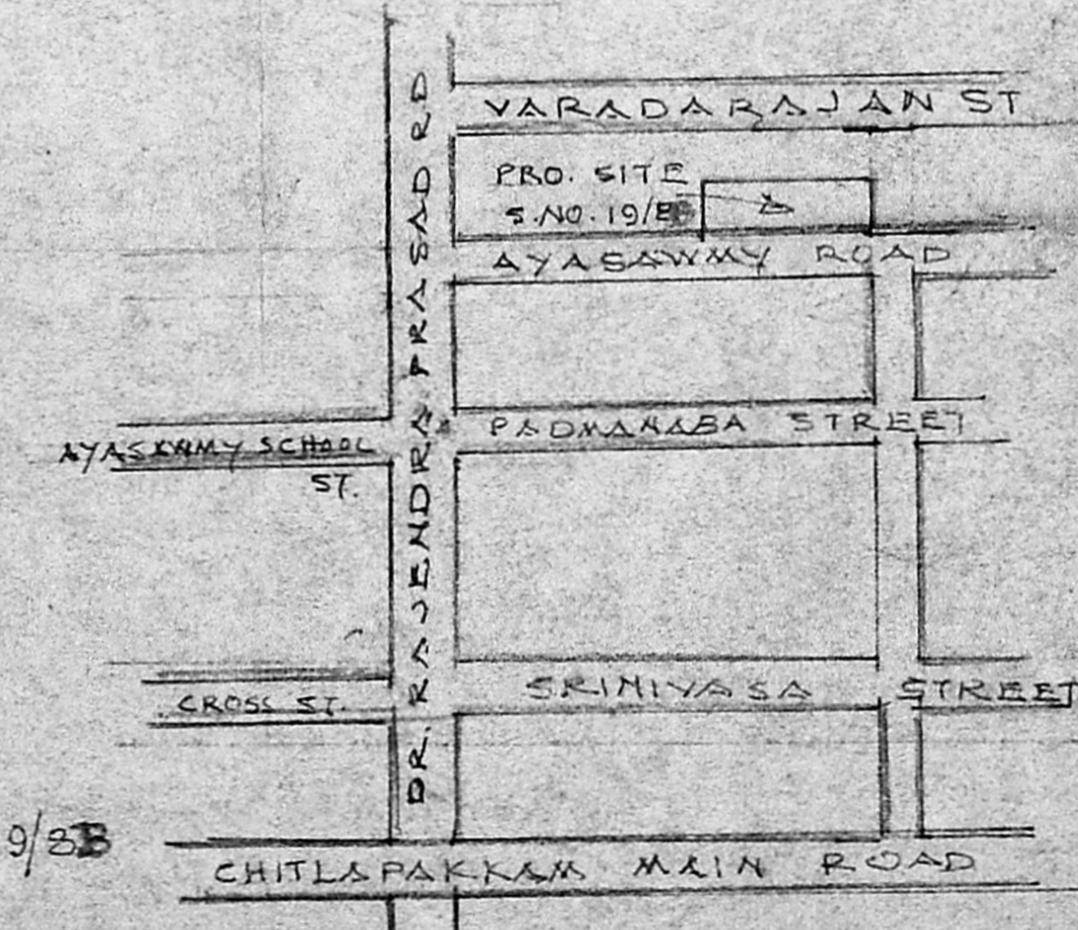

LOCATION KEY PLAN (NOT TO SCALE)

SCALE: 1/8" = 1'-0" / 1:100

P. Venkataramaniah
OWNER

REFERENCE:

D. DOOR	3'-0" x 6'-6" = 91 x 198
D ₁	2'-6" x 6'-6" = 76 x 198
W. WINDOW	3'-0" x 4'-0" = 91 x 122
V. VENTILATOR	2'-0" x 3'-0" = 61 x 91
CB. CUPBOARD	

SPECIFICATION:

BRICKWORK	IN CM 1:1:6
R.C.C. WORK	IN 1:2:4
P.C.C.	1:4:8
JOINERY	IN T.W
PLASTER	IN CM 1:4:8 / 1:5

PROPOSED WORK

ROAD	
BOUNDARY	
PLOT AREA	1296 SFT.
BUILDING AREA	602 "
PLOT COVERAGE	47%
F.S.I.	47

PROPOSED DWELLING HOUSE
IN PLOT NO. 6-A AYASAWMY ROAD, S. NO. 19/BB KASNAPURAM, VILLAGE, NEHRU NAGAR, CHROMEPET, MADRAS-44
for SRI P. VENKATARAMANIAH.

A. D. S. Rajan
A. D. S. RAJAN,
ATAA, FRS, FIRA, MISE
Asst. Govt. Architect (Retd.)
P.W.D. TAMIL NADU
Road No. 2519
4th Street, No. R. 4, 55
CORPORATION OF MADRAS
7th Floor, T. Nagar, Chennai - 600 015
KILPAUK, MADRAS-16. Ph. 678135