




14

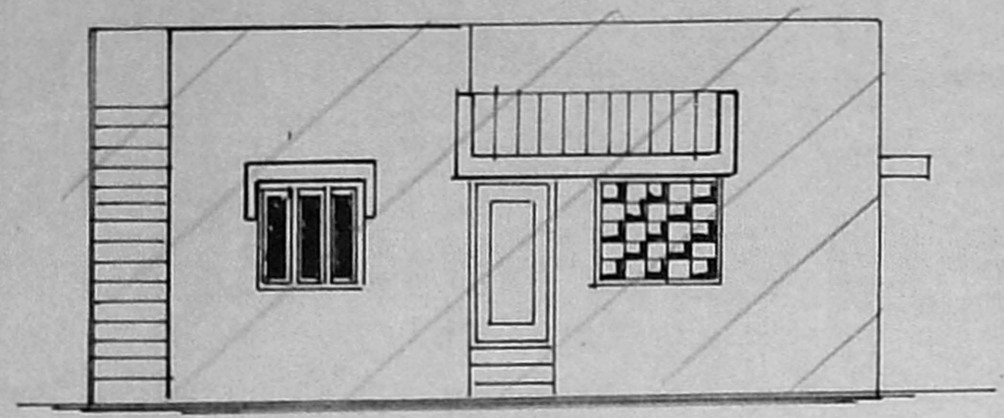

ELEVATION

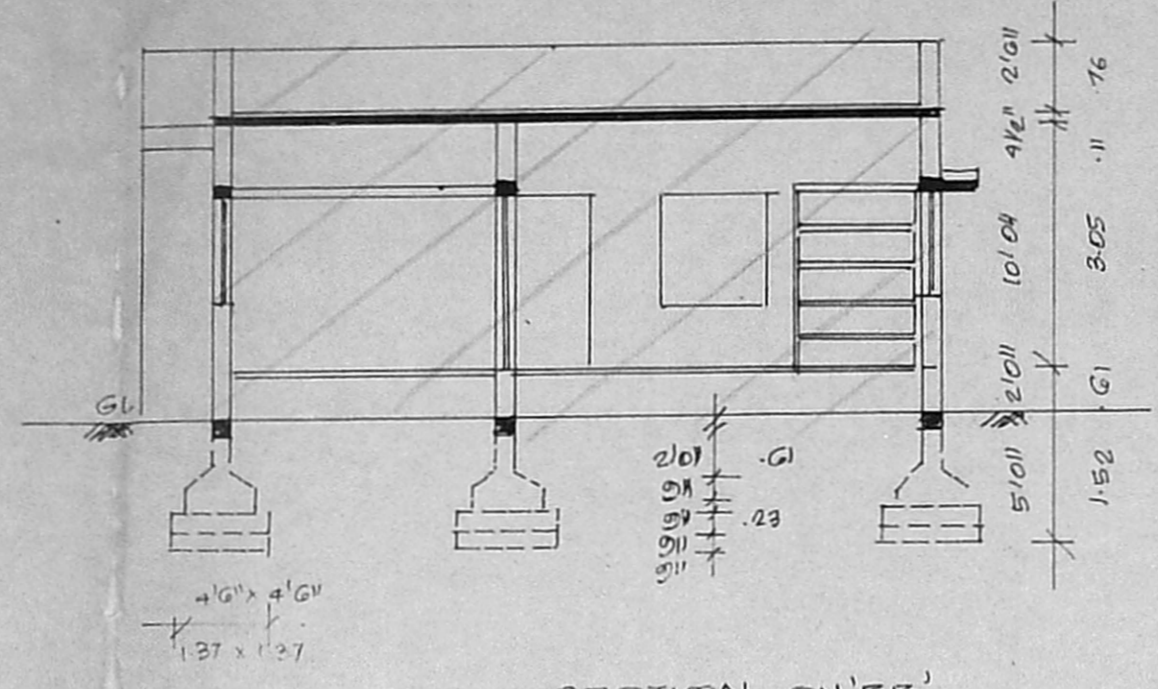

SECTION ON 'B-B'

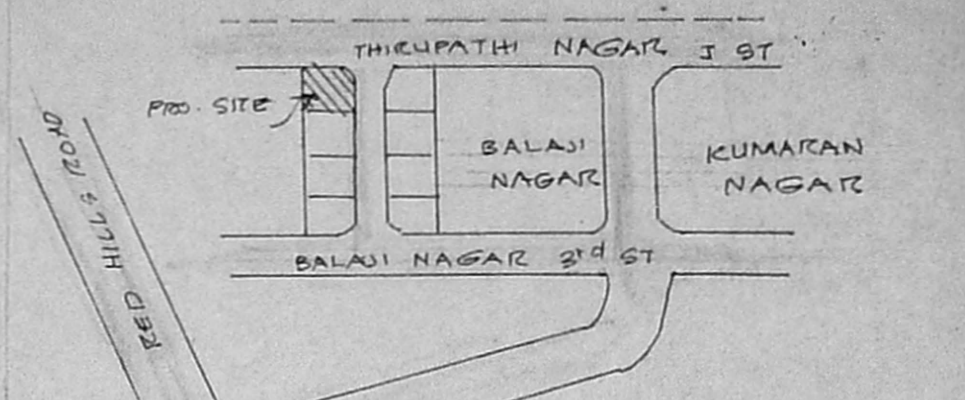


Planning Permit No. A/1695/92
APPROVED
 SUBJECT TO THE CONDITIONS IN THIS OFFICE LETTER KEY PLAN (NOT TO SCALE)
 No. A/1695/92 Date 11/1/92
 FOR MEMBER SECRETARY
 MADRAS METROPOLITAN
 DEVELOPMENT AUTHORITY
 MADRAS - 600 008.




20'3" (6.92)

11'0" 16'0" 11'0" 11'0"
 .23 3.95 .23 4.88 .23

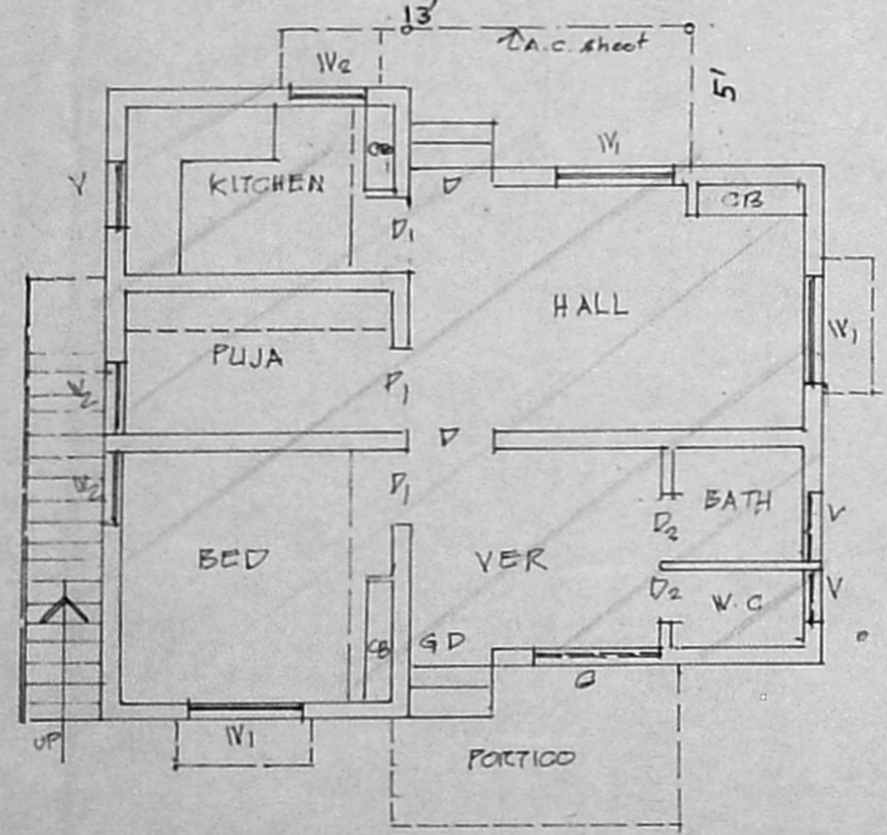

3'0" 11'0" 10'0" 4'2" 5'7 1/2"
 .23 3.35 .23 3.05 .11 1.71 .23

PLAN

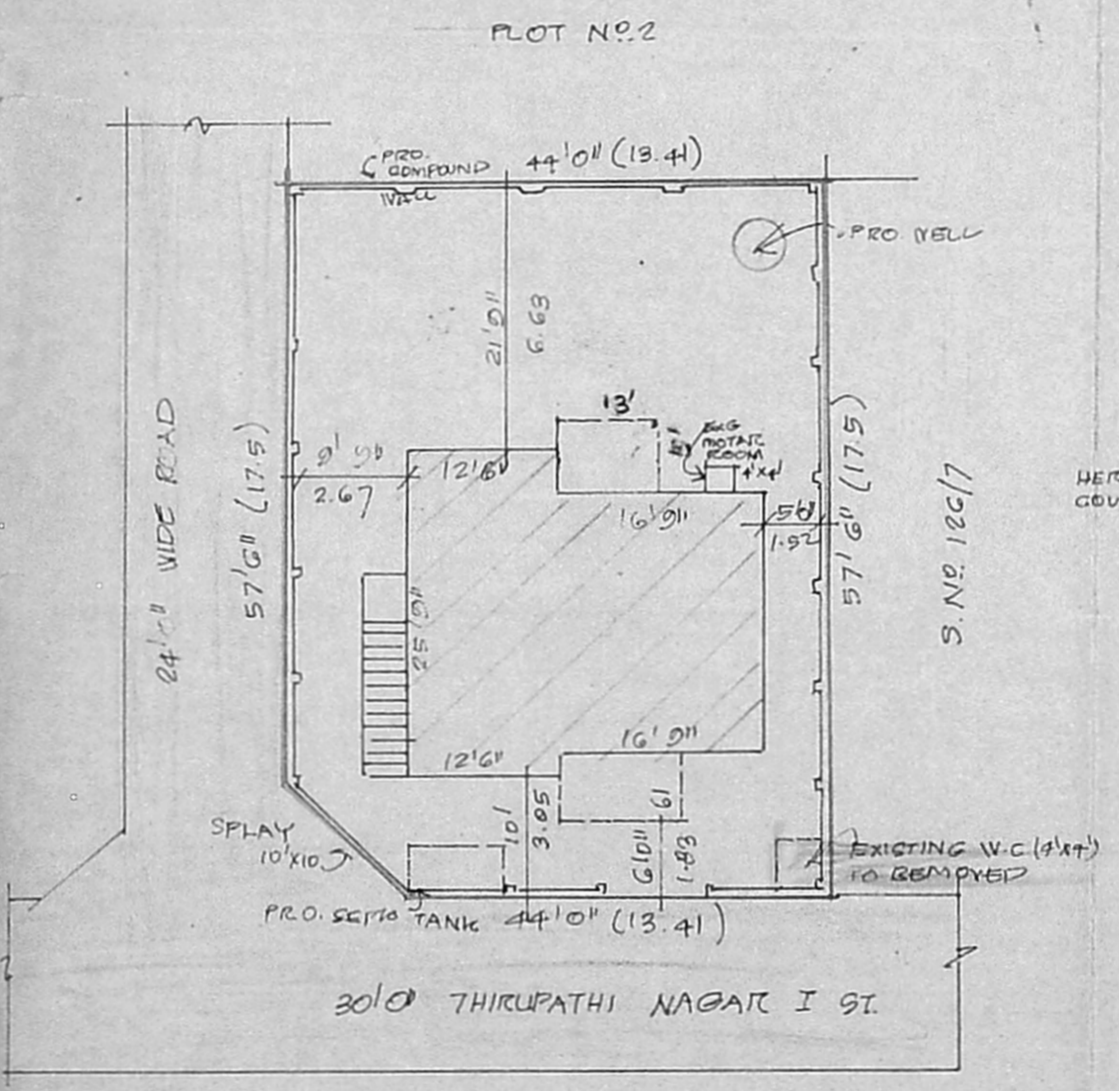


SITE PLAN


SCALE 1" = 16'0" (1:200)

Plot area = $57.5 \times 44 - (50 \text{ splay})$
 $= 2480 \text{ sq ft} = 230.64 \text{ m}^2$

Reg area = $(25.75 \times 23.25) + (1.5 \times 13) + (4 \times 11.5) + (3 \times 17.5) = 871.1925 \text{ sq ft} = 81.02 \text{ m}^2$

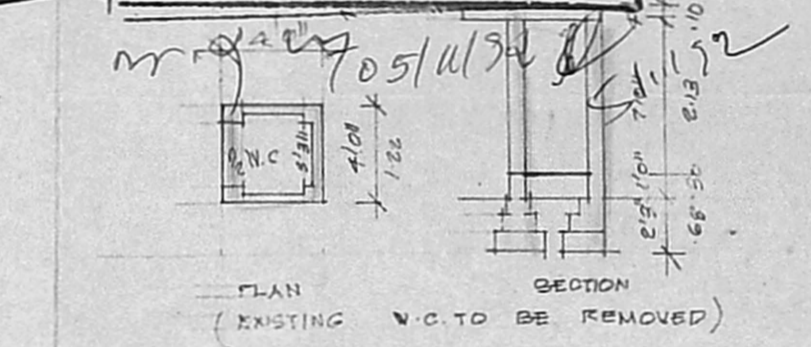

PLAN (EXISTING W.C. TO BE REMOVED)

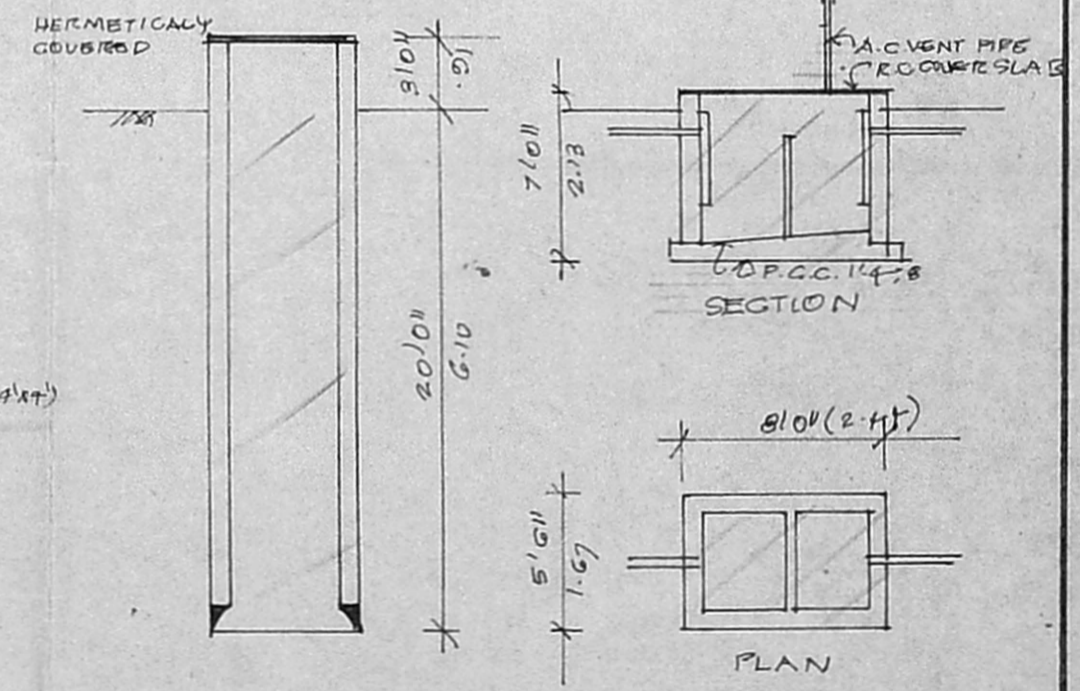

SECTION OF WELL

Plot area : 2519 SQ.FT (234. M²)
 FLINTH AREA : 660 SQ.FT (61 M²)
 PLOT COVERAGE 26%

REVISED PLAN SHOWING THE
REGULARISATION OF BUILDING AT
PLOT NO. 1, S.NO. 136/5, THIRUPATHI NAGAR
I MAIN ROAD, BLOCK NO. 23 KOLATHUR
VILLAGE, MADRAS. DIV. NO. 32 (OLD)
 SCALE 1" = 8'0" (1:100)

SPECIFICATIONS:
 FOUNDATION AND LEVELLING COURSE ARE IN P.C.C. 1:4:8 MIX. BRICK WORK IN CM 1:5 MIX; REINFORCED CEMENT CONCRETE WORKS IN 1:2:4 PLASTERING THE WALLS IN CM 1:4 MIX; CEILING AND FLOOR FINISHING IN CM 1:3 MIX; WEATHERING COURSE WITH TWO LAYERS OF FLAT TILES LAID IN CM 1:4 MIX; DOORS AND WINDOWS ARE IN WELL SEASONED WOOD WITH TWO COATS OF ENAMEL PAINT. WHITE OR COLOUR WASHING FOR WALLS.

SCHEDULE OF JOINERYS.

GD DOOR	3'3" x 7'0"	(1.00 x 2.13)
D ₁ DOOR	3'0" x 7'0"	(0.91 x 2.13)
D ₂ DOOR	2'6" x 7'0"	(0.76 x 2.13)
V ₁ WINDOW	4'0" x 4'0"	(1.37 x 1.22)
V ₂ WINDOW	3'0" x 4'0"	(0.91 x 1.22)
V VENTILATOR	2'6" x 1'6"	(0.76 x 0.45)

- REGULARISED
- ROADS
- SITE BOUNDARY LINE
- REMOVALS

S. Rajeswari
 OWNER: (Smt. S. RAJESWARI)

V Venkatesan
 V. VENKATESAN, B.E., M.Sc., M.I.E.
 CIVIL ENGINEER
 Class I Licensed Surveyor No. 6,
 CORPORATION OF MADRAS
 No 3, Paper Mills Road, First Floor,
 NEAR PERAMBUR CHURCH. MADRAS-11.

11/1/92